

END ROAD WORK

G20-2 A
48" X 24"

500' +/- IN ADVANCE
OF STATION 10+00 +/-

THIS SIGN SHALL REMAIN
IN-PLACE THROUGHOUT
CONSTRUCTION

BEGIN ROAD WORK

SP-11299
48" X 48"

1380' +/- IN ADVANCE
OF STATION 10+00 +/-


THIS SIGN SHALL REMAIN
IN-PLACE THROUGHOUT
CONSTRUCTION

LEFT SHOULDER CLOSED

1500 FEET

W21-5A L
48" X 48"

W16-2
30" X 24"

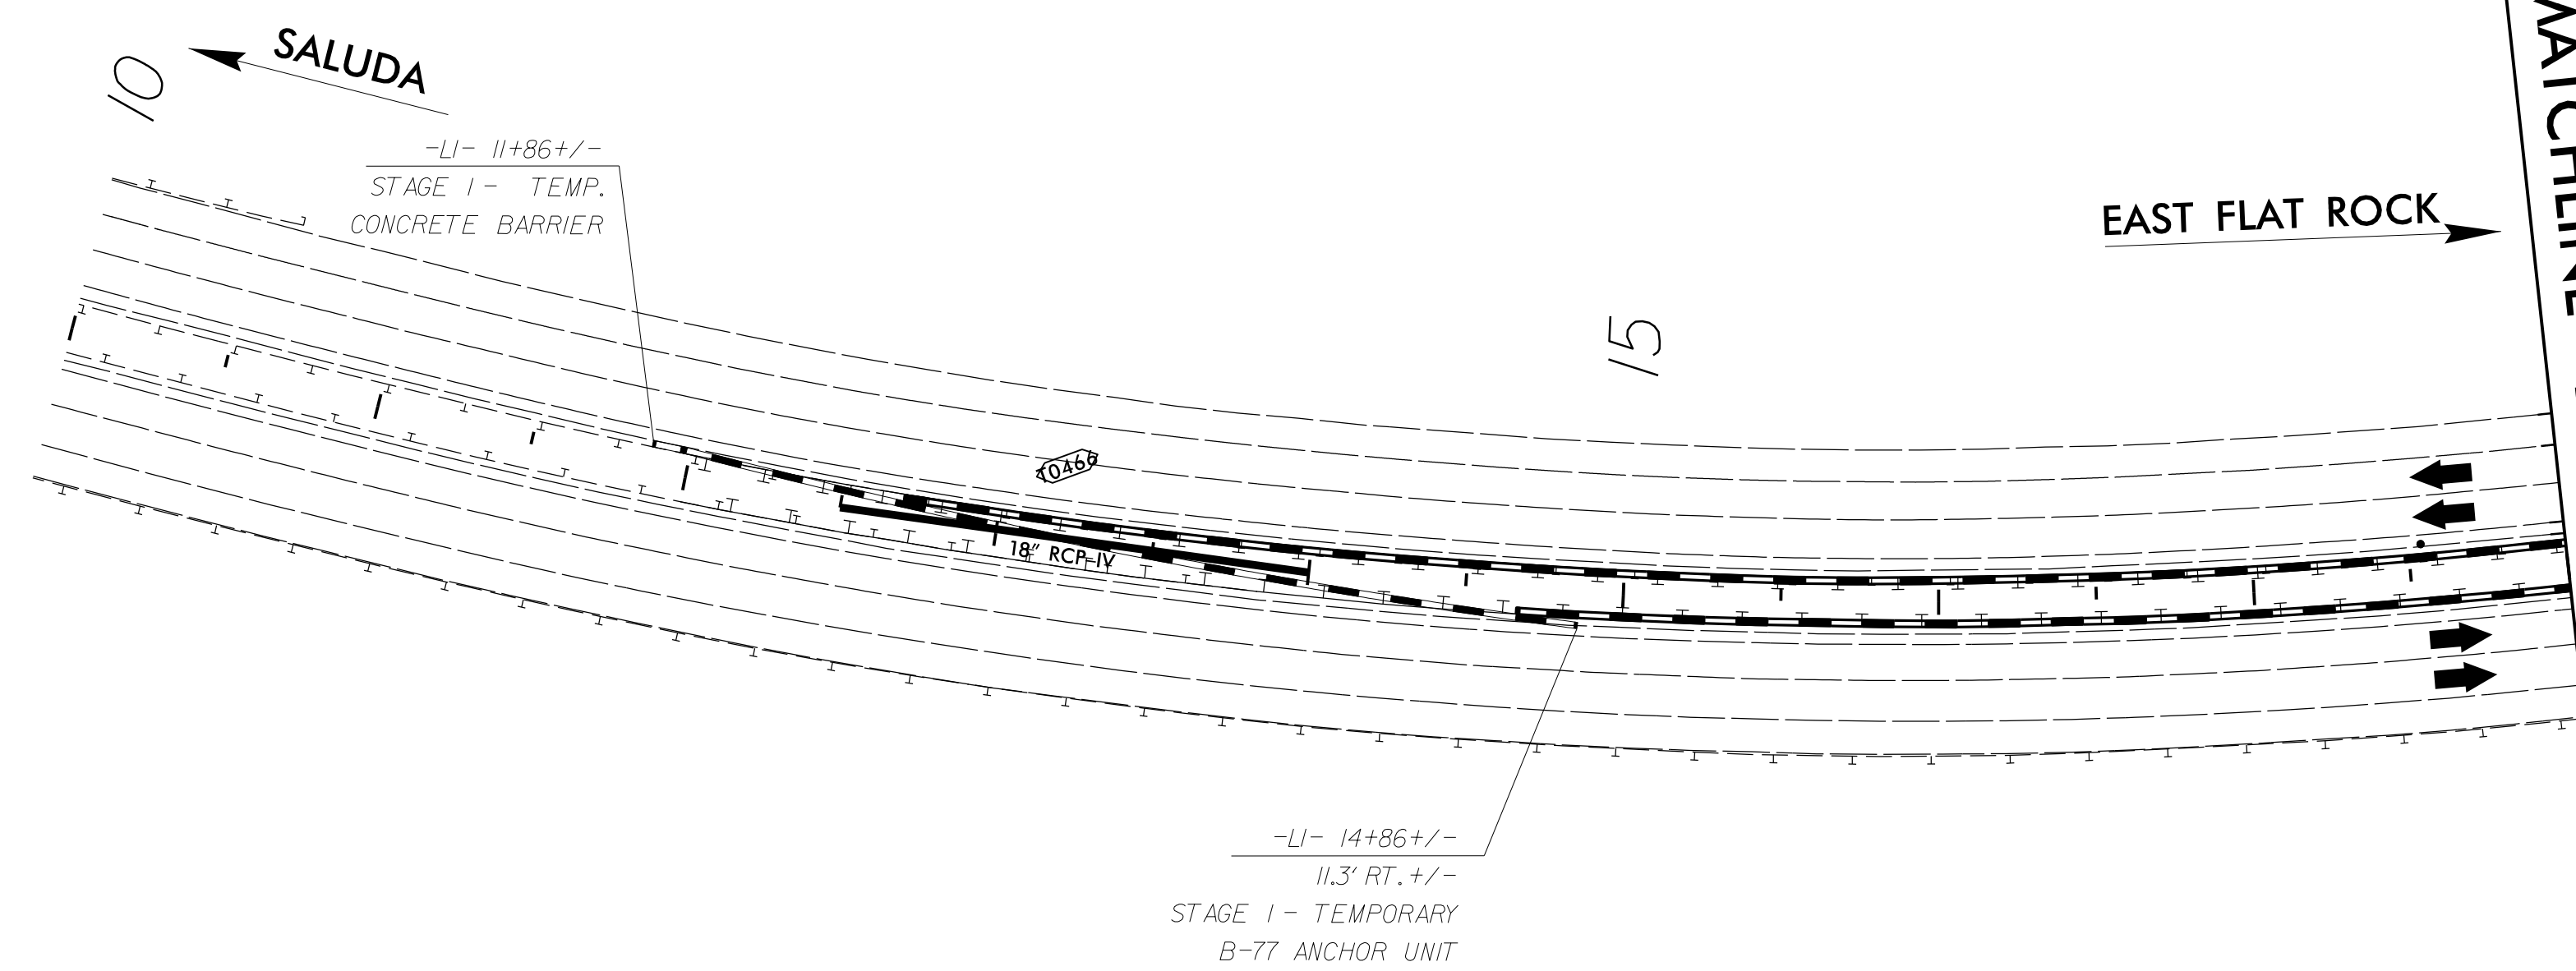


	WORK AREA
	WEDGING & WIDENING
	TEMPORARY PAVEMENT
	PAVEMENT / BRIDGE REMOVAL

APPROVED: *Kevin J. VanMetre*
DATE: 6/10/2019

SEAL

**DOCUMENT NOT CONSIDERED FINAL
UNLESS ALL SIGNATURES COMPLETED**

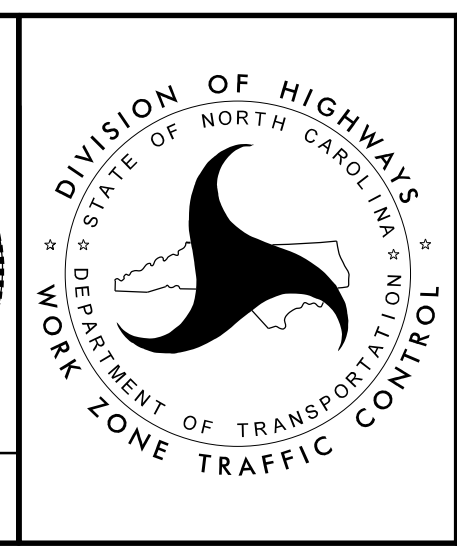

**STAGE IV
OVERVIEW
& DETAILS**

6/7/2019 L:\60587170-1-26.GreenRiver_T02\900.CAD_GIS\910.CAD\70.NCDDOT_TIP\TrafficControl\TCP\15BPR.20_TC_TMP_19.dgn User:Jeffrey.Thurston