
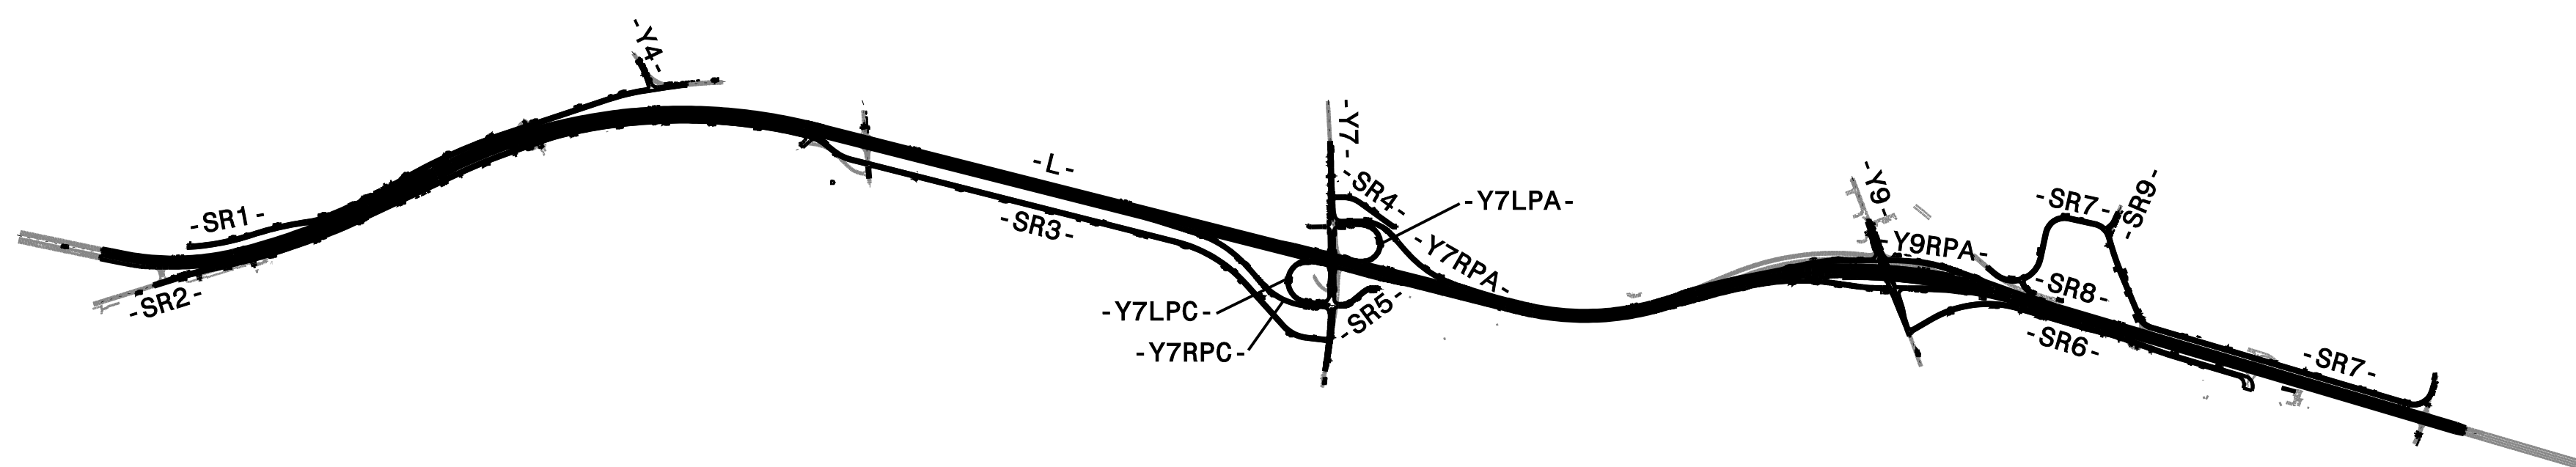


STATE OF NORTH CAROLINA
DIVISION OF HIGHWAYS

TRANSPORTATION MANAGEMENT PLAN

JOHNSTON COUNTY

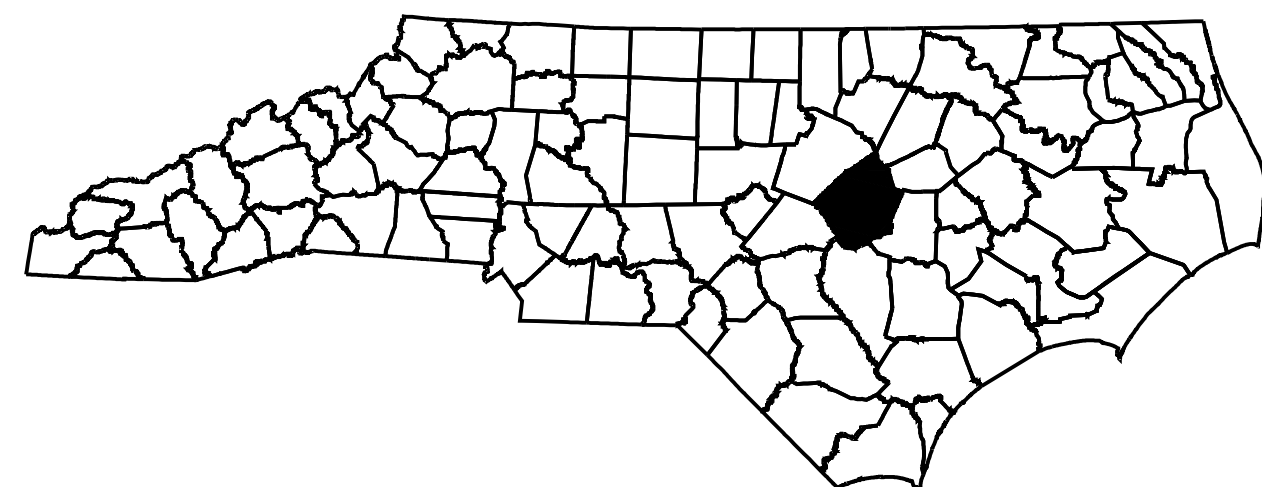

INDEX OF SHEETS

SHEET NO.	TITLE
TMP-1	TITLE SHEET, VICINITY MAP AND INDEX OF SHEETS
TMP-1A	LIST OF APPLICABLE ROADWAY STANDARD DRAWINGS AND LEGEND
TMP-1B AND TMP-1C	TRANSPORTATION OPERATIONS PLAN
TMP-2	PORTABLE CONCRETE BARRIER DETAIL
TMP-2A	TYPICAL MEDIAN ACCESS DETAIL
TMP-2B	TYPICAL MEDIAN ACCESS SIGN DESIGNS
TMP-2C	WORK ZONE VARIABLE SPEED LIMIT REDUCTION
TMP-2D	-Y7- SWIFT CREEK ROAD OFFSITE DETOUR
TMP-2E	-Y9- WILSONS MILLS ROAD OFFSITE DETOUR
TMP-2F	-Y9- WILSONS MILLS ROAD OFFSITE DETOUR ALT.
TMP-3 AND TMP-3A	PROJECT PHASING
TMP-4	AREA OVERVIEW MAP
TMP-5	AREA 1 PHASE I OVERVIEW
TMP-6 THRU TMP-11	AREA 1 PHASE I DETAILS
TMP-12	AREA 2 PHASE I OVERVIEW
TMP-13 THRU TMP-16	AREA 2 PHASE I DETAILS
TMP-17	AREA 3 PHASE I OVERVIEW
TMP-18 THRU TMP-19	AREA 3 PHASE I DETAILS
TMP-20	AREA 1 PHASE II OVERVIEW
TMP-21 THRU TMP-25	AREA 1 PHASE II DETAILS
TMP-26	AREA 2 PHASE II OVERVIEW
TMP-27 THRU TMP-30	AREA 2 PHASE II DETAILS
TMP-31	AREA 3 PHASE II DETAILS
TMP-32 THRU TMP-33	AREA 3 PHASE IIA DETAILS
TMP-34	AREA 1 PHASE III OVERVIEW
TMP-35	AREA 1, 2 & 3 PHASE III OVERVIEW
TMP-36	AREA 2 PHASE III OVERVIEW
TMP-37 THRU TMP-38	AREA 1 PHASE III DETAIL
TMP-39	AREA 3 PHASE III DETAIL
TMP-40 THRU TMP-43	AREA 2 PHASE III DETAILS

SHEET NO.
TMP-1

W-5600

TIP PROJECT:

DOCUMENT NOT CONSIDERED FINAL
UNLESS ALL SIGNATURES COMPLETED



WORK ZONE SAFETY & MOBILITY
"from the MOUNTAINS to the COAST"

PLANS PREPARED BY:

TIM AREY, P.E.

NCDOT CONTACTS:

STEVE KITE, P.E.

PROJECT ENGINEER

PROJECT DESIGN ENGINEER

Prepared in the Office of:

PROGRESSIVE
DESIGN GROUP, INC.



ENGINEERS • CONSULTANTS

APPROVED: *Tim Arey*

DATE: 5/5/2020

SEAL

