


LEADING EDGE LAYOUT FOR PORTABLE CONCRETE BARRIER

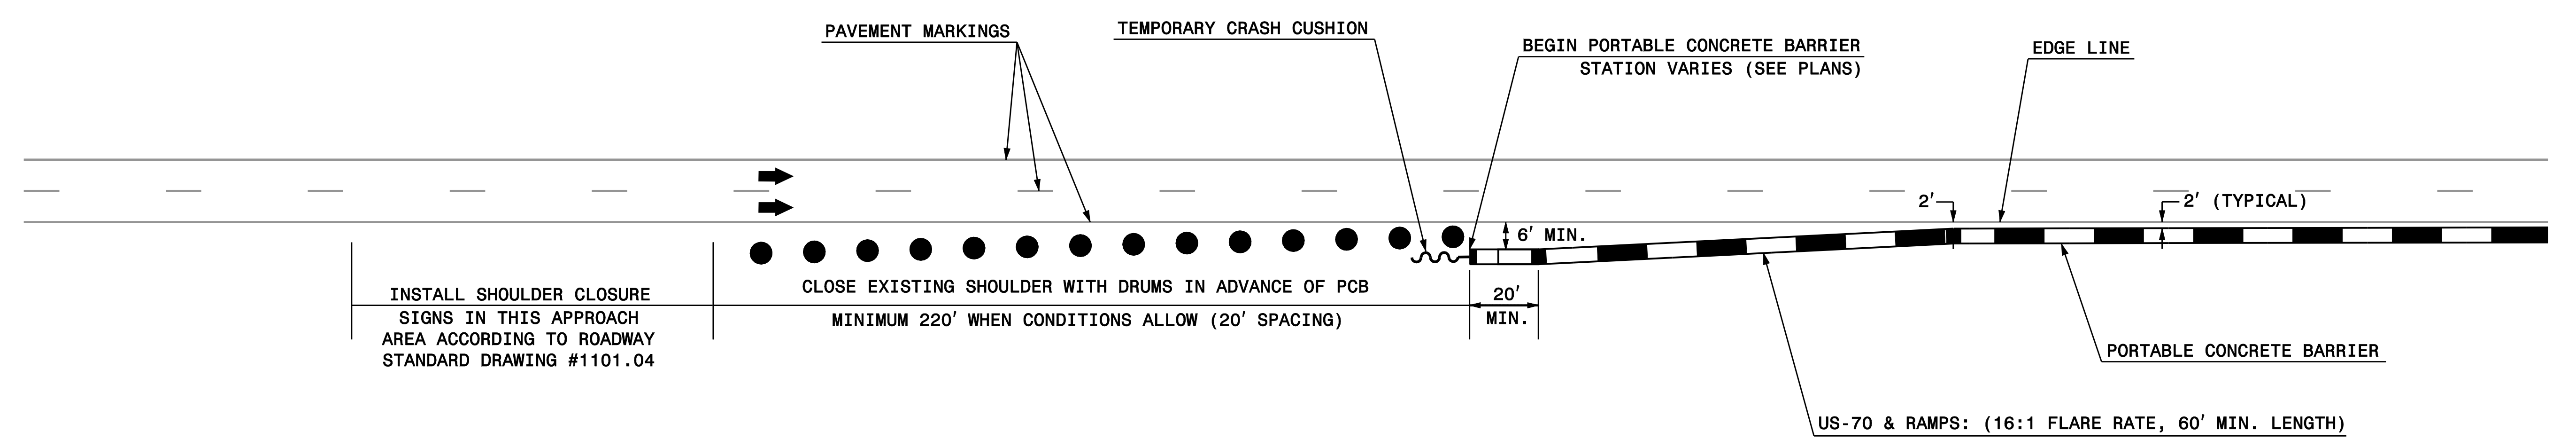

 WETHERILL ENGINEERING 1223 Jones Franklin Rd. Raleigh, N.C. 27606 License No. F-0377 Bus: 919 851 8077 Fax: 919 851 8107 TRANSPORTATION PLANNING/DESIGN - BRIDGE/STRUCTURE DESIGN CIVIL/SITE DESIGN - GIS/GPS - CONSTRUCTION OBSERVATION	PLAN PREPARED IN THE OFFICE OF: PROGRESSIVE DESIGN GROUP, INC.  ENGINEERS • CONSULTANTS	APPROVED: <i>Tim Stuy</i> DATE: 5/5/2020	TRANSPORTATION MANAGEMENT PLAN PCB TYPICAL
		SEAL 	