

SIGN NUMBER: name TYPE: STATIONARY QUANTITY: SEE PLANS	BACKG COLOR: Fluorescent Orange COPY COLOR: Black	DESIGN BY: none PROJECT ID: ID	CHECKED BY: DIV DIV: DIV	DATE: Jun 07, 2019	
SIGN WIDTH: 3'-0" HEIGHT: 1'-6" TOTAL AREA: 4.5 Sq.Ft.	SYMBOL	X	Y	WID	HT
BORDER TYPE: INSET RECESS: 0.47" WIDTH: 0.63" RADIUS: 1.5"					
NO. Z BARS: LENGTH:	MAT'L: 0.080" (2.0 mm) ALUMINUM				
USE NOTES: 1,2					
1. Legend and border shall be direct applied black non-reflective sheeting. 2. Background shall be NC GRADE B fluorescent orange retroreflective sheeting.					



LETTER POSITIONS

Letter locations are panel edge to lower left corner

Letter	Series/Size	Text Length
S	12	C 2000
W	14.6	12
I	18.2	
F	19.7	
T	21.9	
C	6.6	C 2000
R	9.6	22.8
E	12.6	
E	15.3	
K	18	
R	20.2	
D	24.2	
	27.2	

FILENAME: Leeper Rd OSD

NORTH CAROLINA D.O.T. SIGN DETAIL

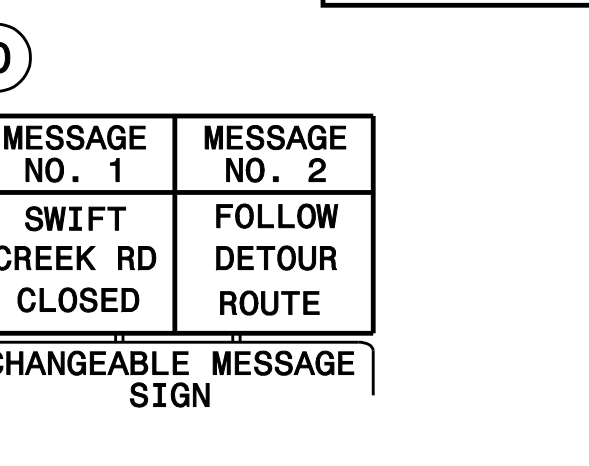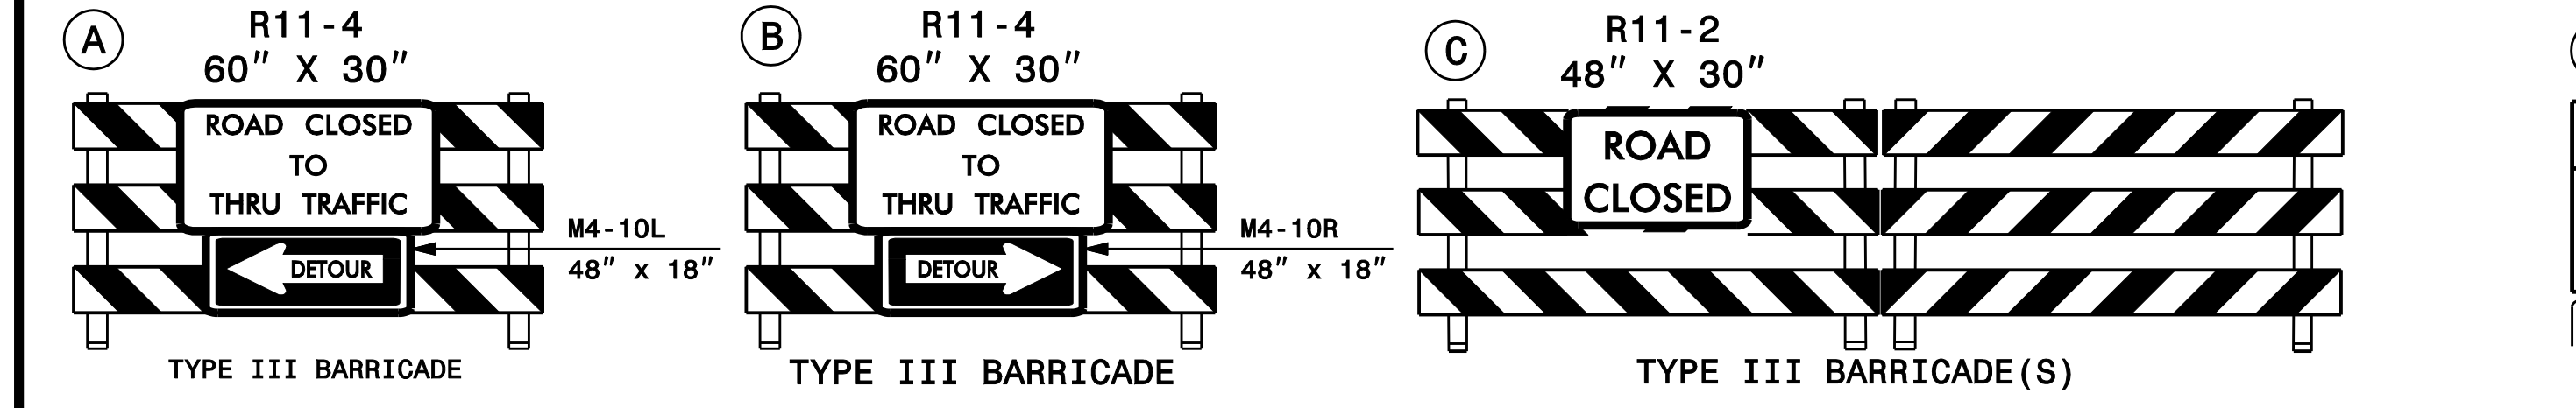

PLAN PREPARED IN THE OFFICE OF: PROGRESSIVE DESIGN GROUP, INC. ENGINEERS • CONSULTANTS	APPROVED: <i>[Signature]</i> DATE: 5/5/2020 SEAL 	TRANSPORTATION MANAGEMENT PLAN -Y7- SWIFT CREEK RD OFFSITE DETOUR ROUTE
---	---	---