




PLAN OF WING - (W1)

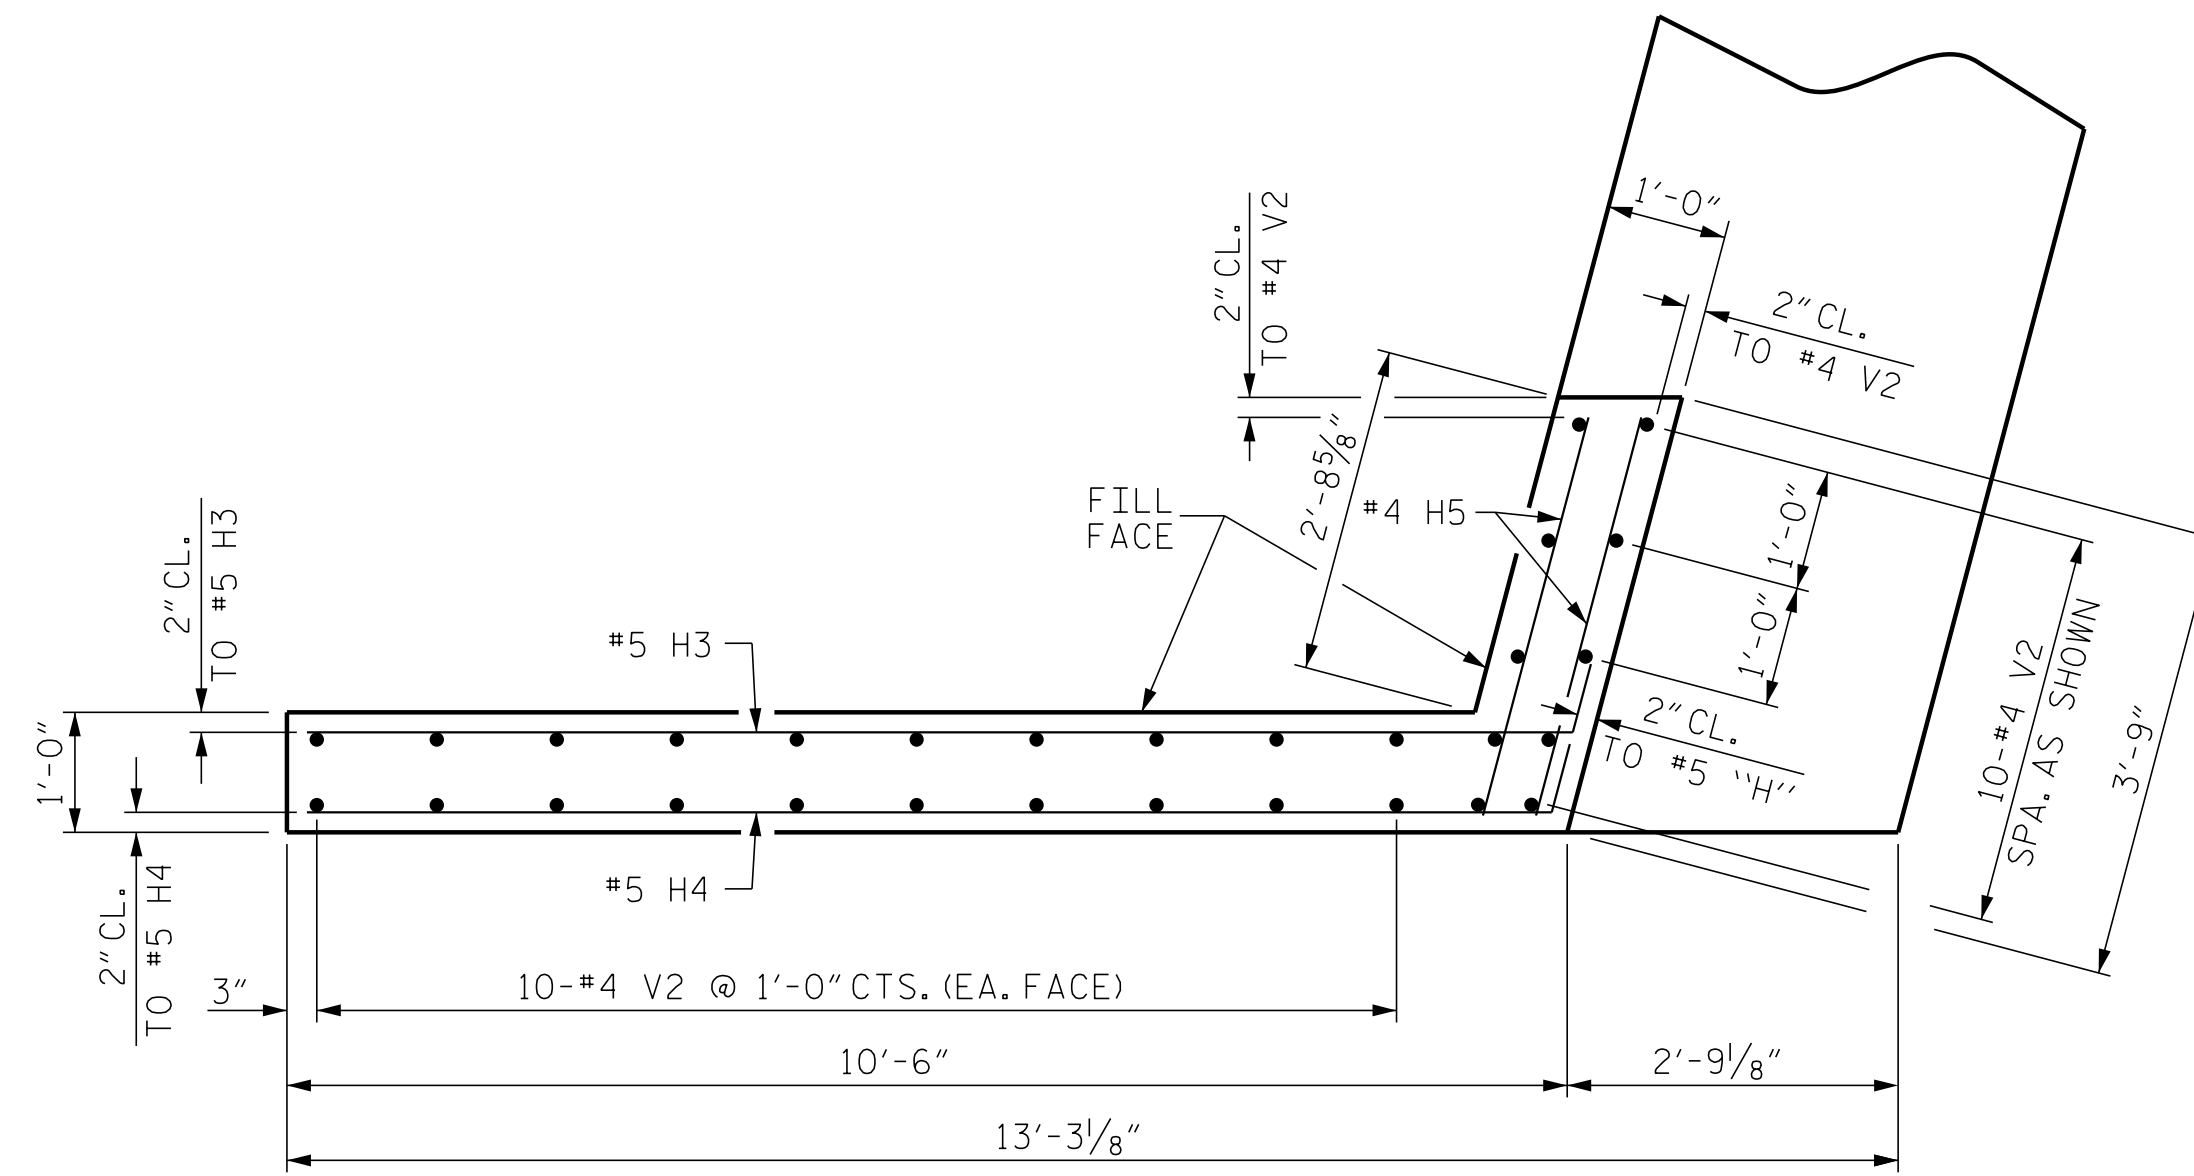


PLAN OF WING - (W2)

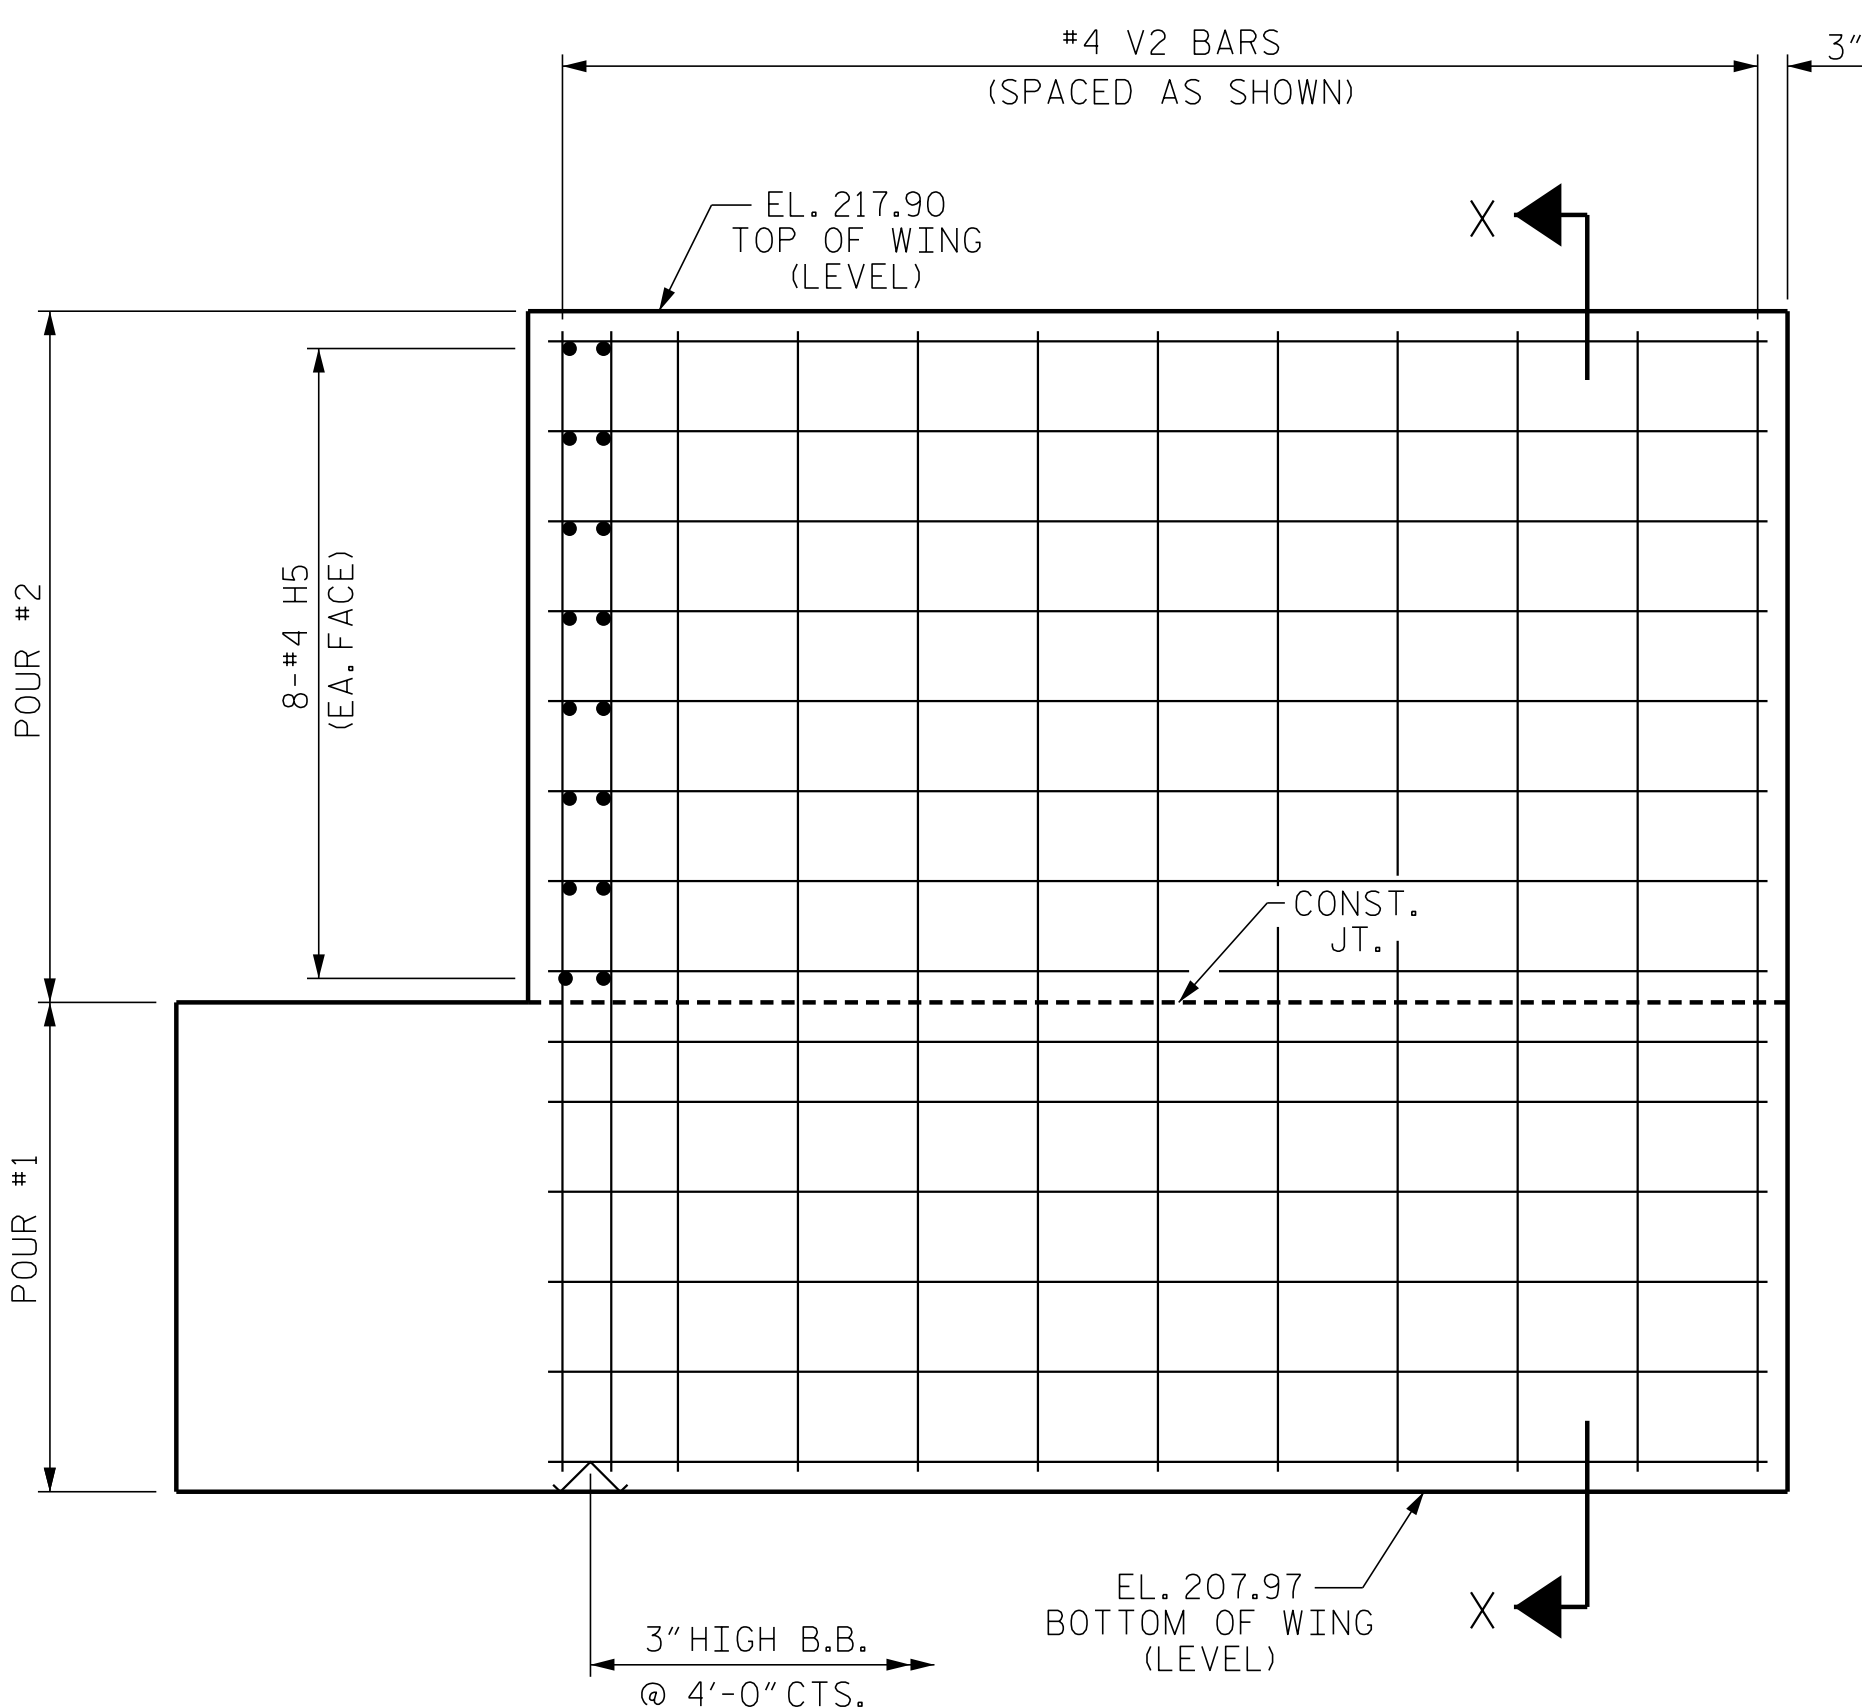


ELEVATION OF WING - (W1)

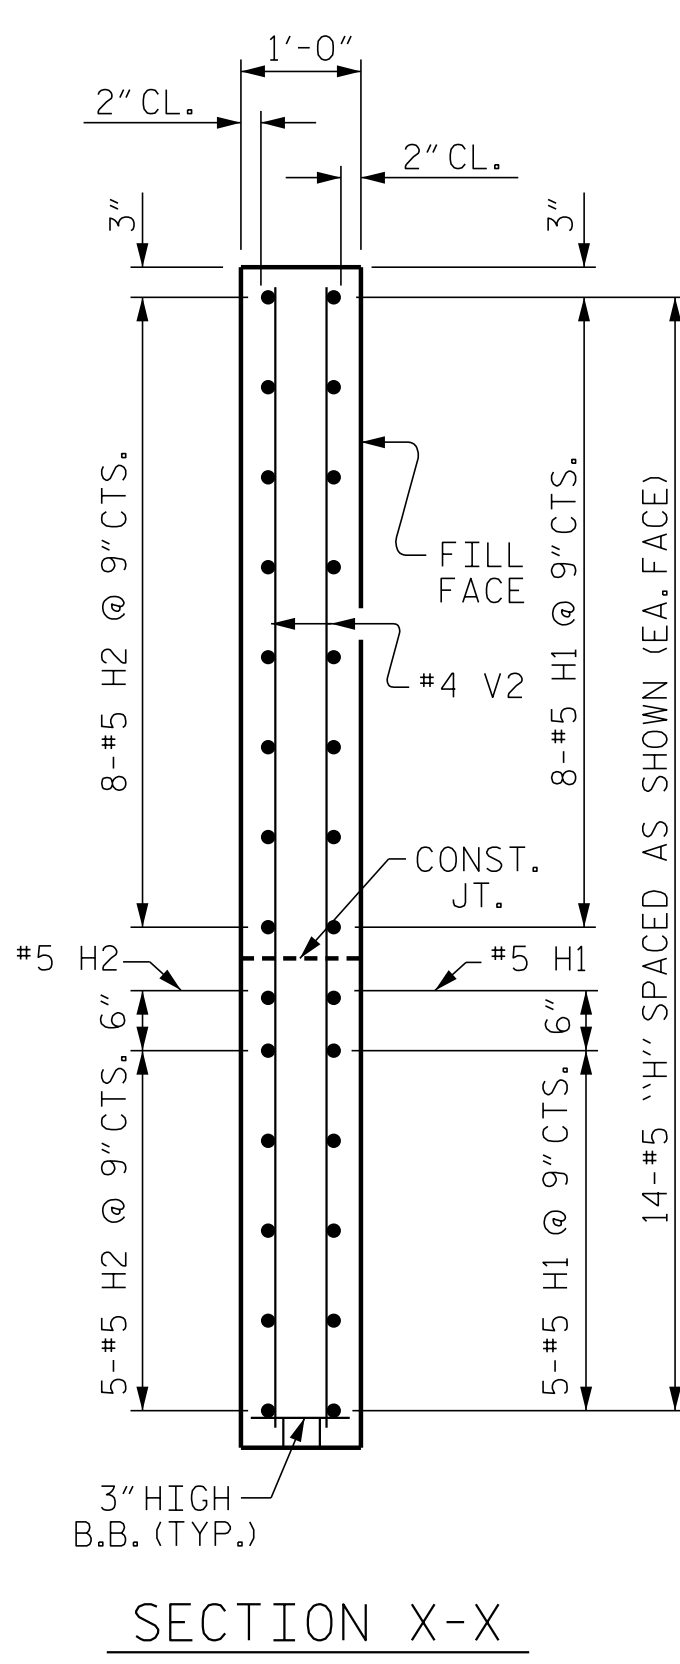

SECTION X-X

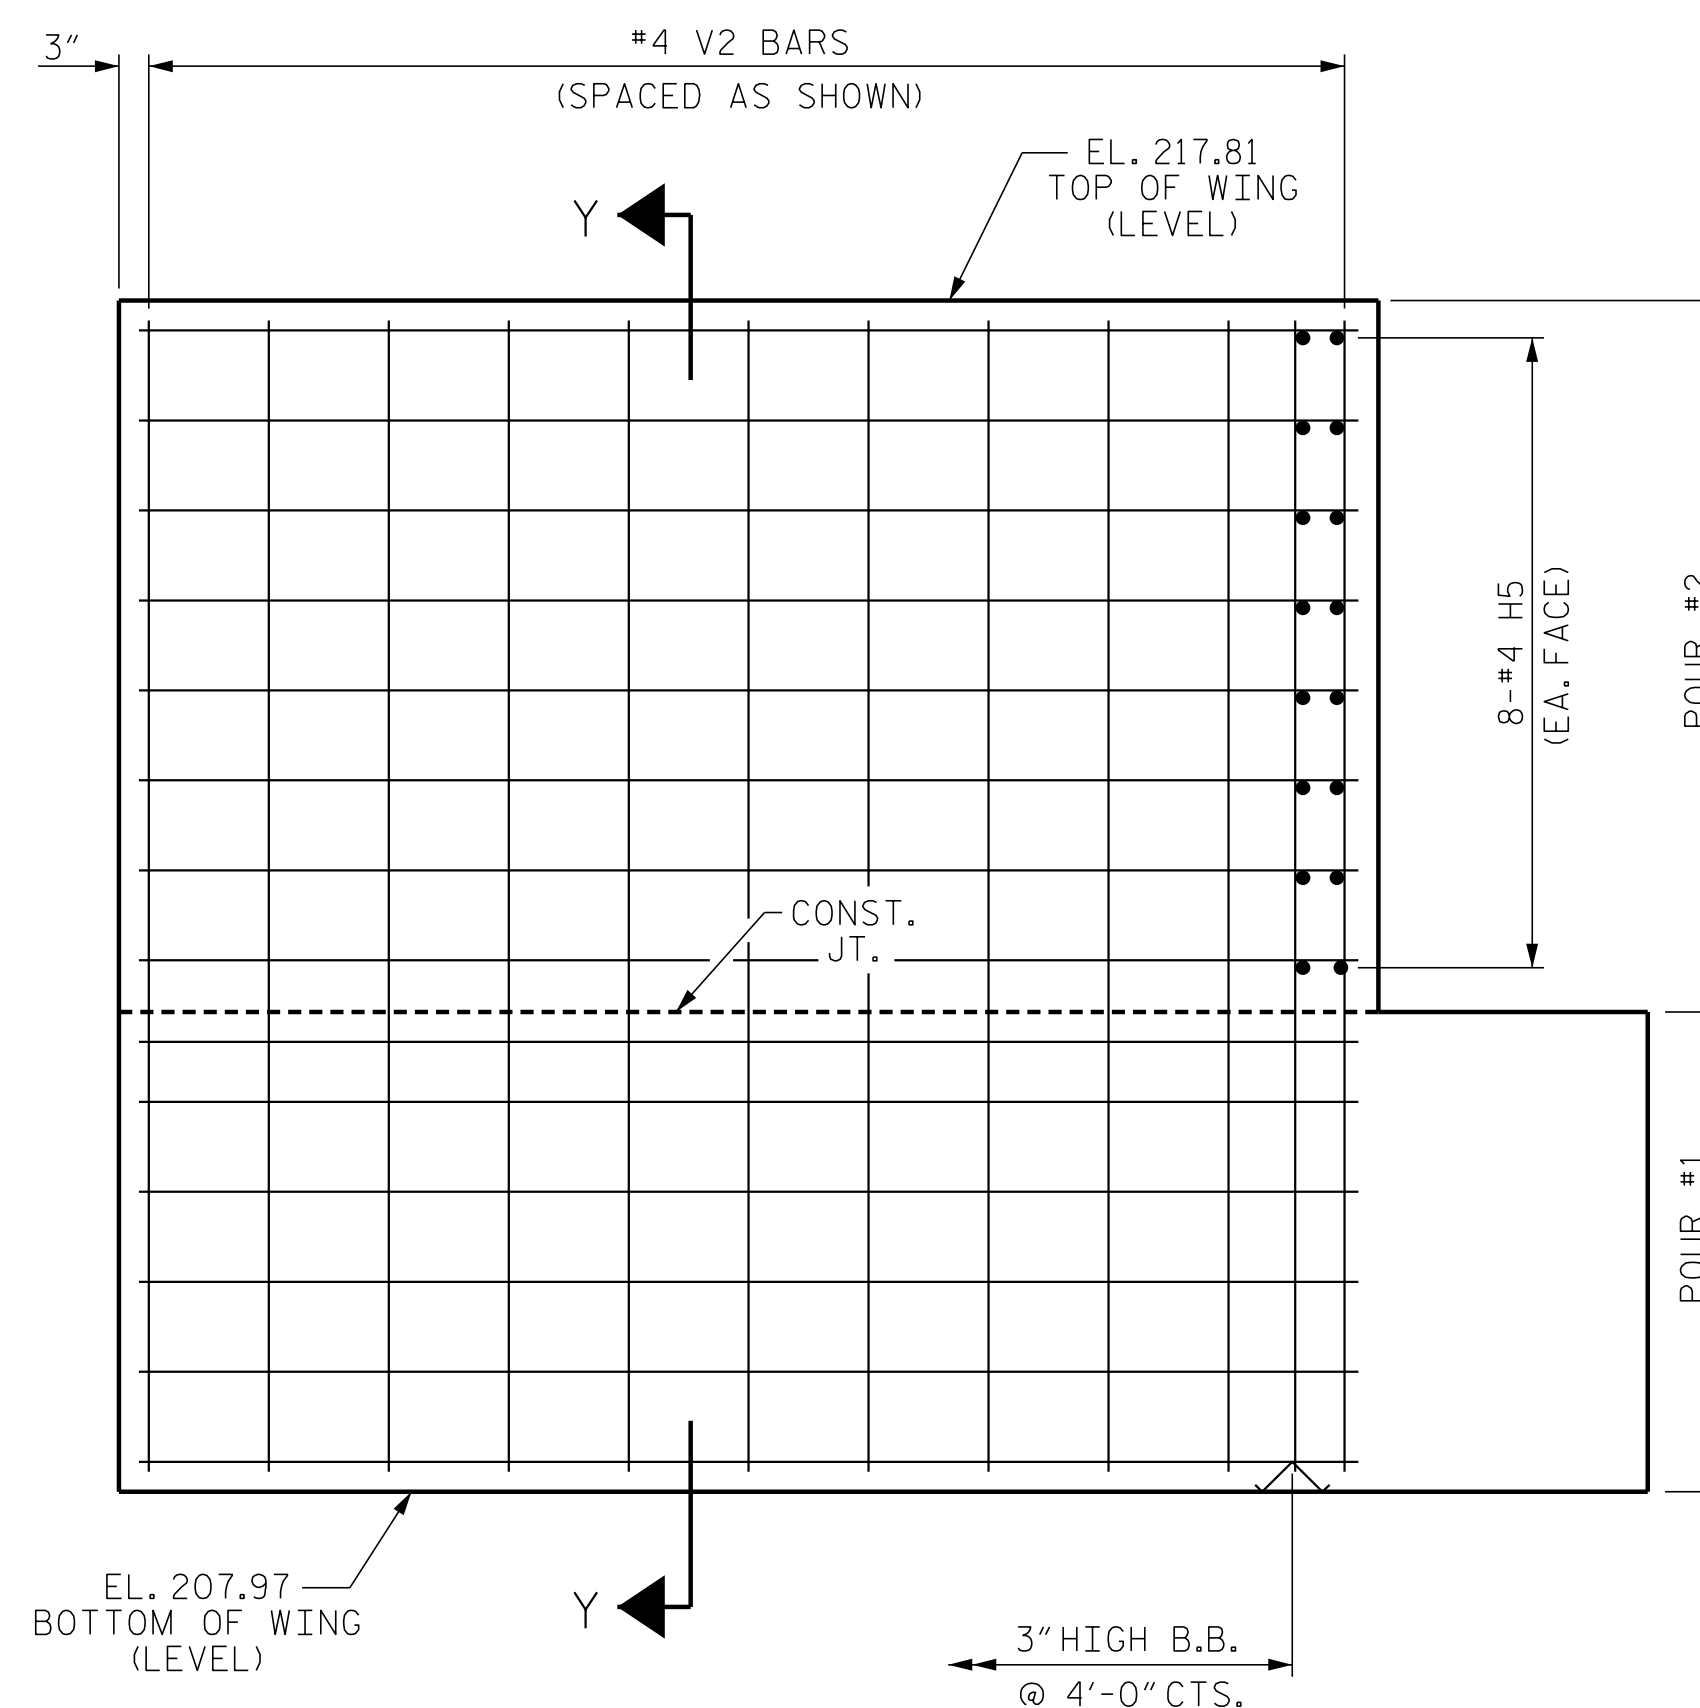


ELEVATION OF WING - (W2)

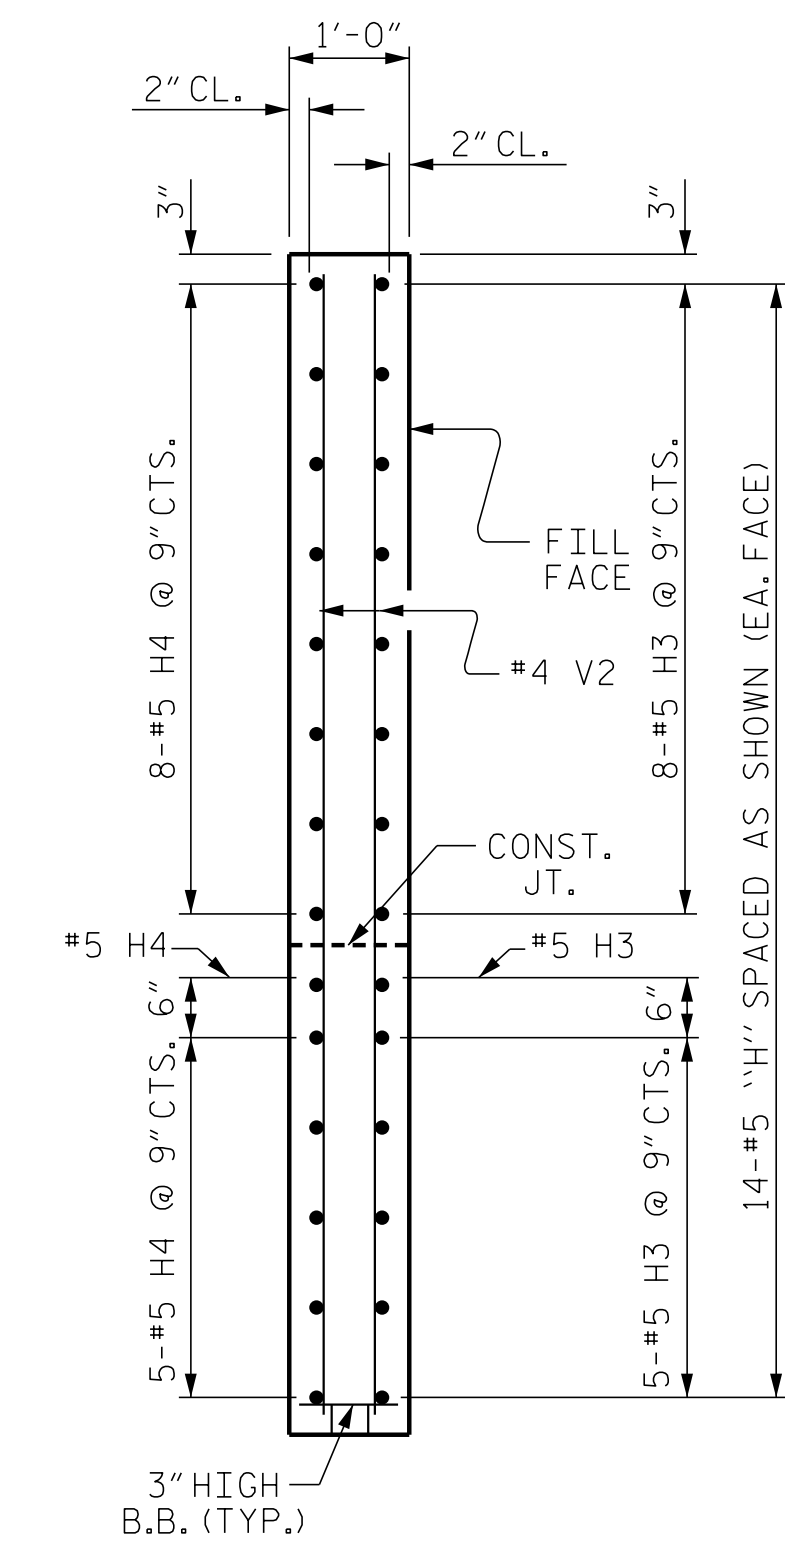

SECTION Y-Y

PROJECT NO. W-5600
 JOHNSTON COUNTY
 STATION: 27+01.91 -Y7-

SHEET 2 OF 3

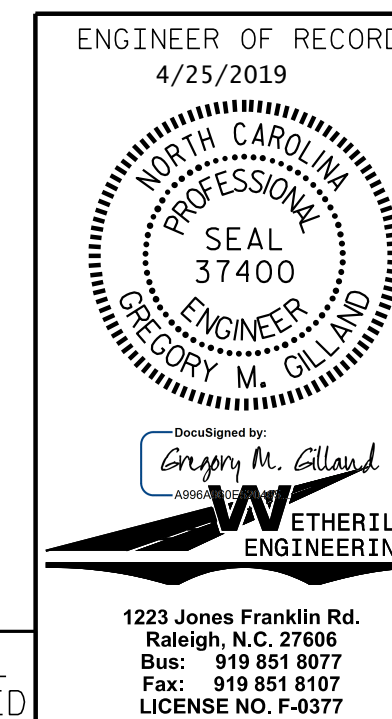

STATE OF NORTH CAROLINA
 DEPARTMENT OF TRANSPORTATION
 RALEIGH

SUBSTRUCTURE
 END BENT No. 1

REVISIONS

NO.	BY:	DATE:	NO.	BY:	DATE:
1			3		
2			4		

SHEET NO.
 S3-22
 TOTAL SHEETS
 32

DRAWN BY: D. HODGE DATE: 1/18
 CHECKED BY: G.M. GILLAND DATE: 2/18

DOCUMENT NOT CONSIDERED FINAL
 UNLESS ALL SIGNATURES COMPLETED

1223 Jones Franklin Rd.
 Raleigh, N.C. 27606
 Bus: 919 851 8077
 Fax: 919 851 8107
 LICENSE NO. F-0377

P:\2017\1712\101\W-5600\USTO\Structures\DGM\Y7-over-L\W-5600_YT_EB_WE.dgn
 4/25/2019 11:09:50 AM