




PLAN OF WING - (W2)

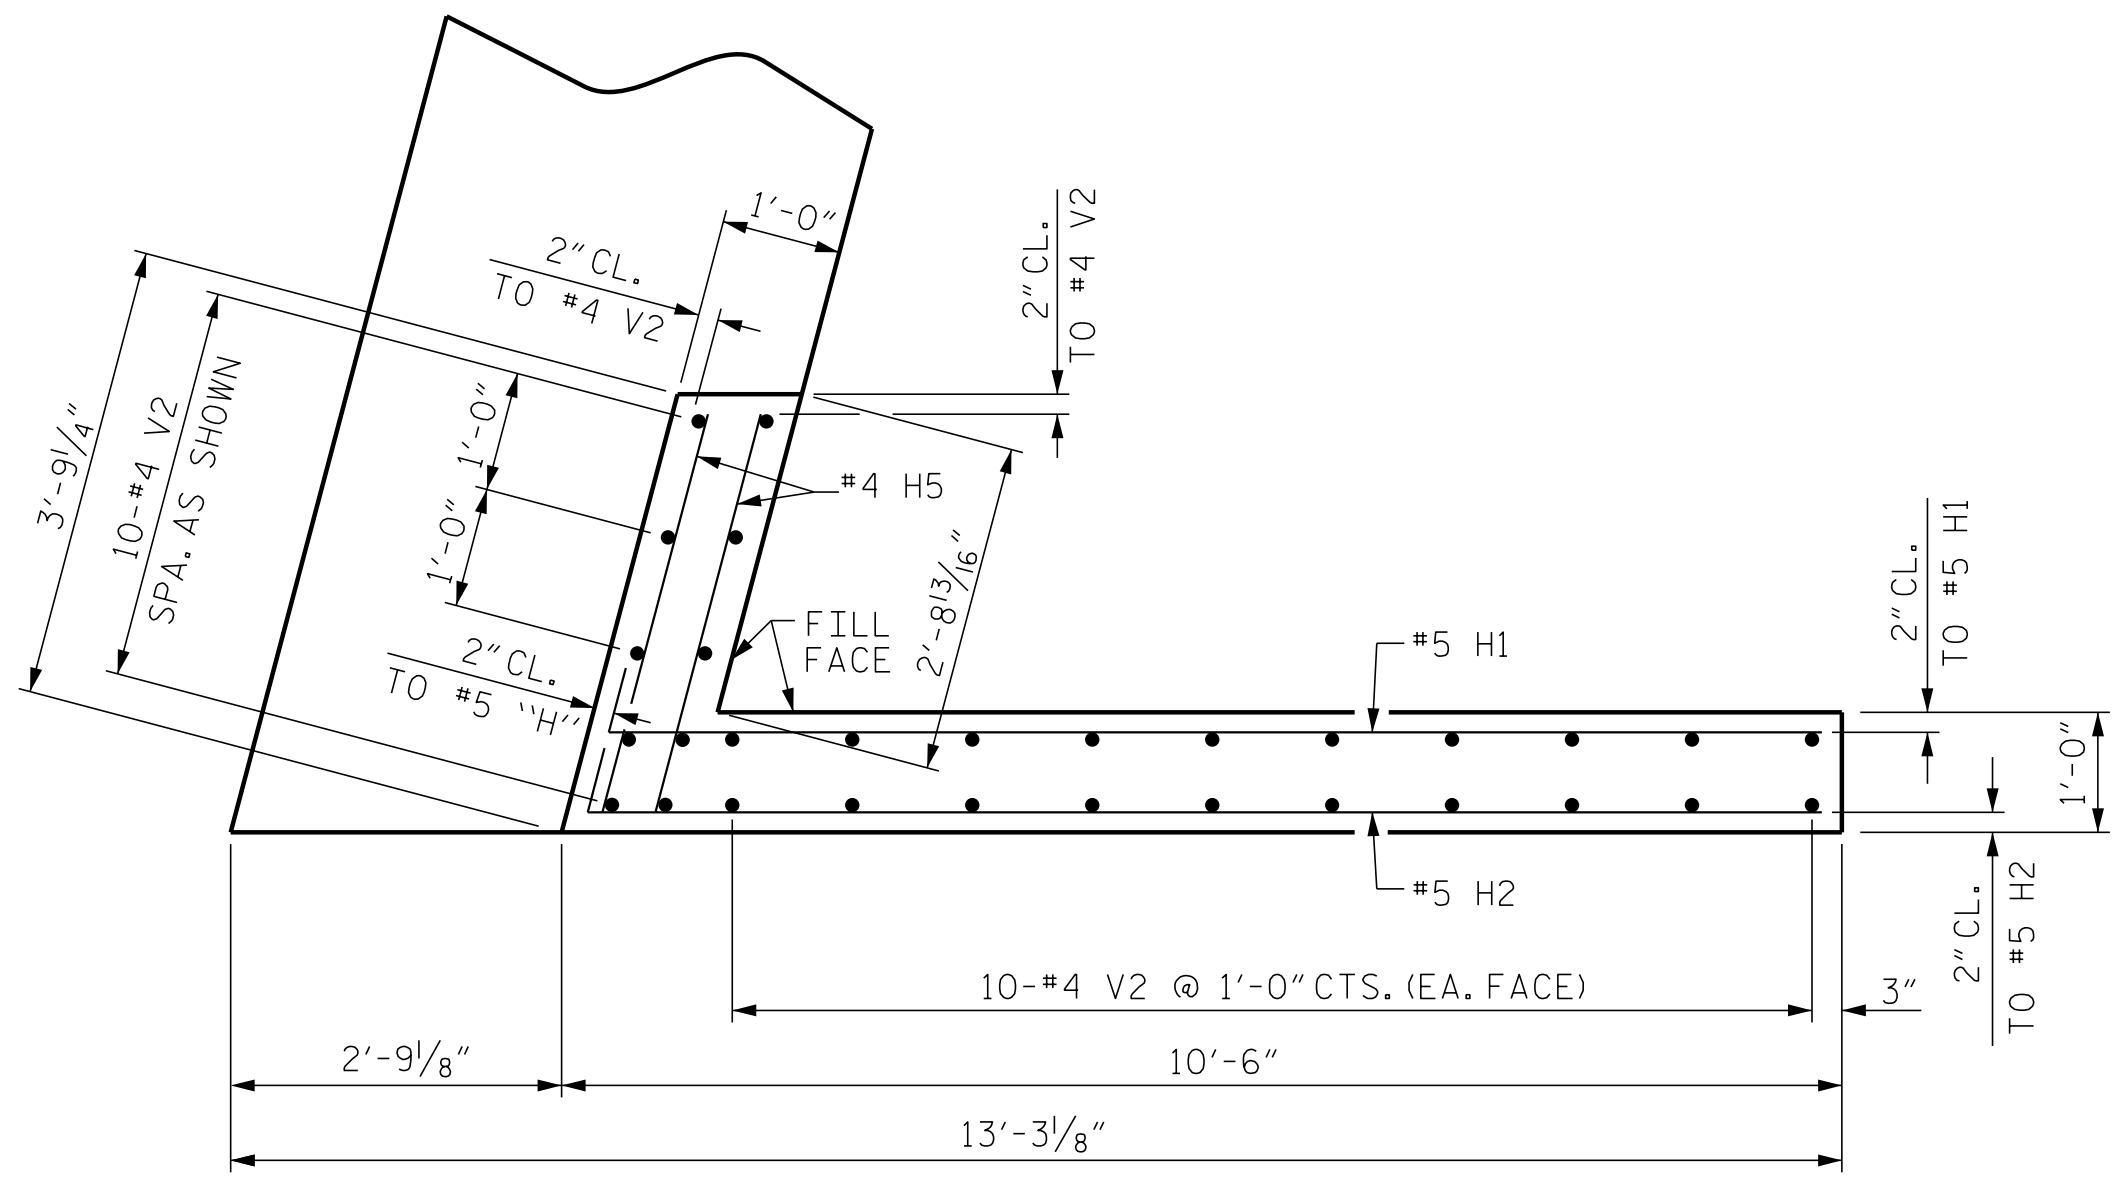


PLAN OF WING - (W1)

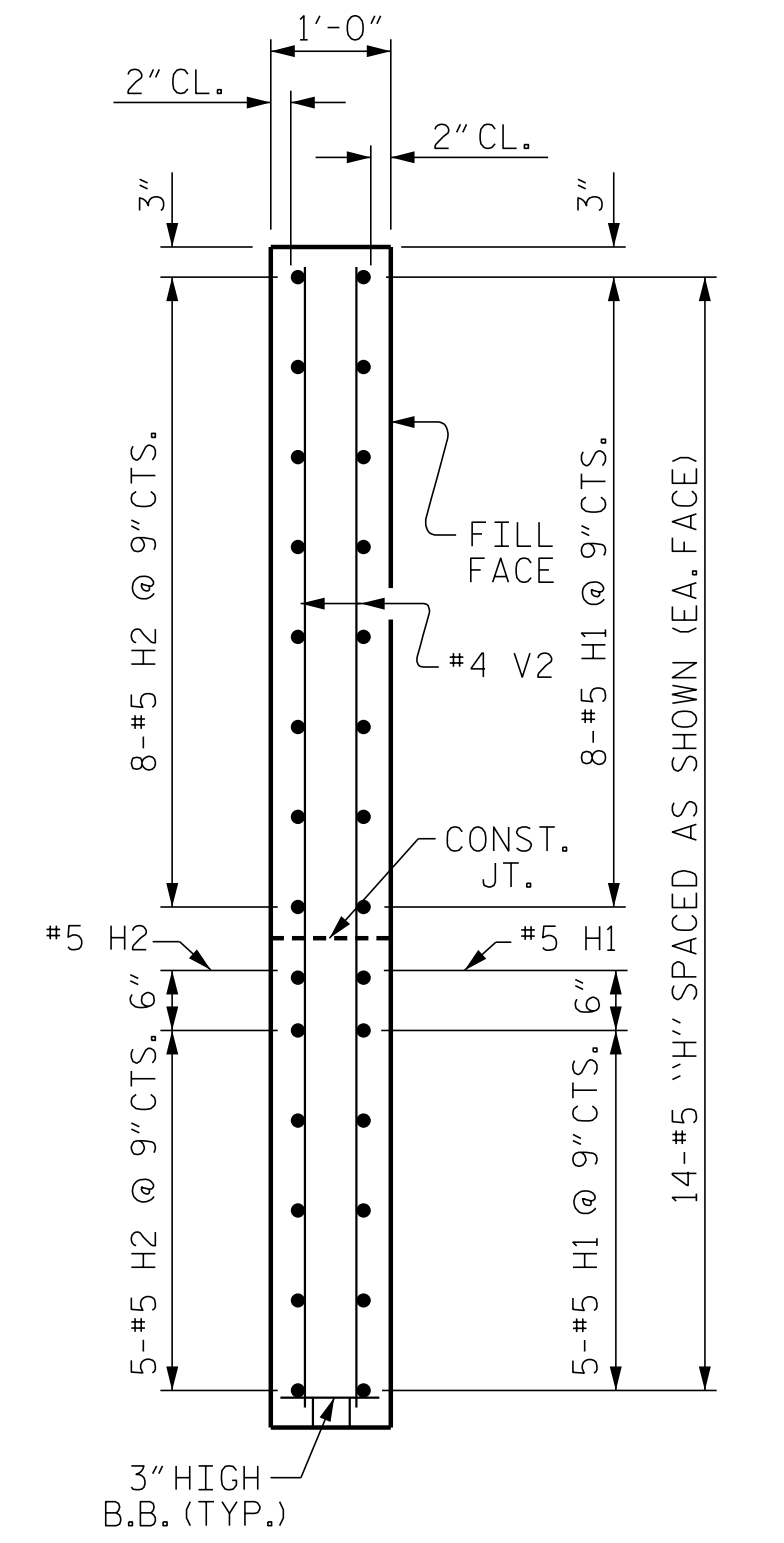


SECTION X-X

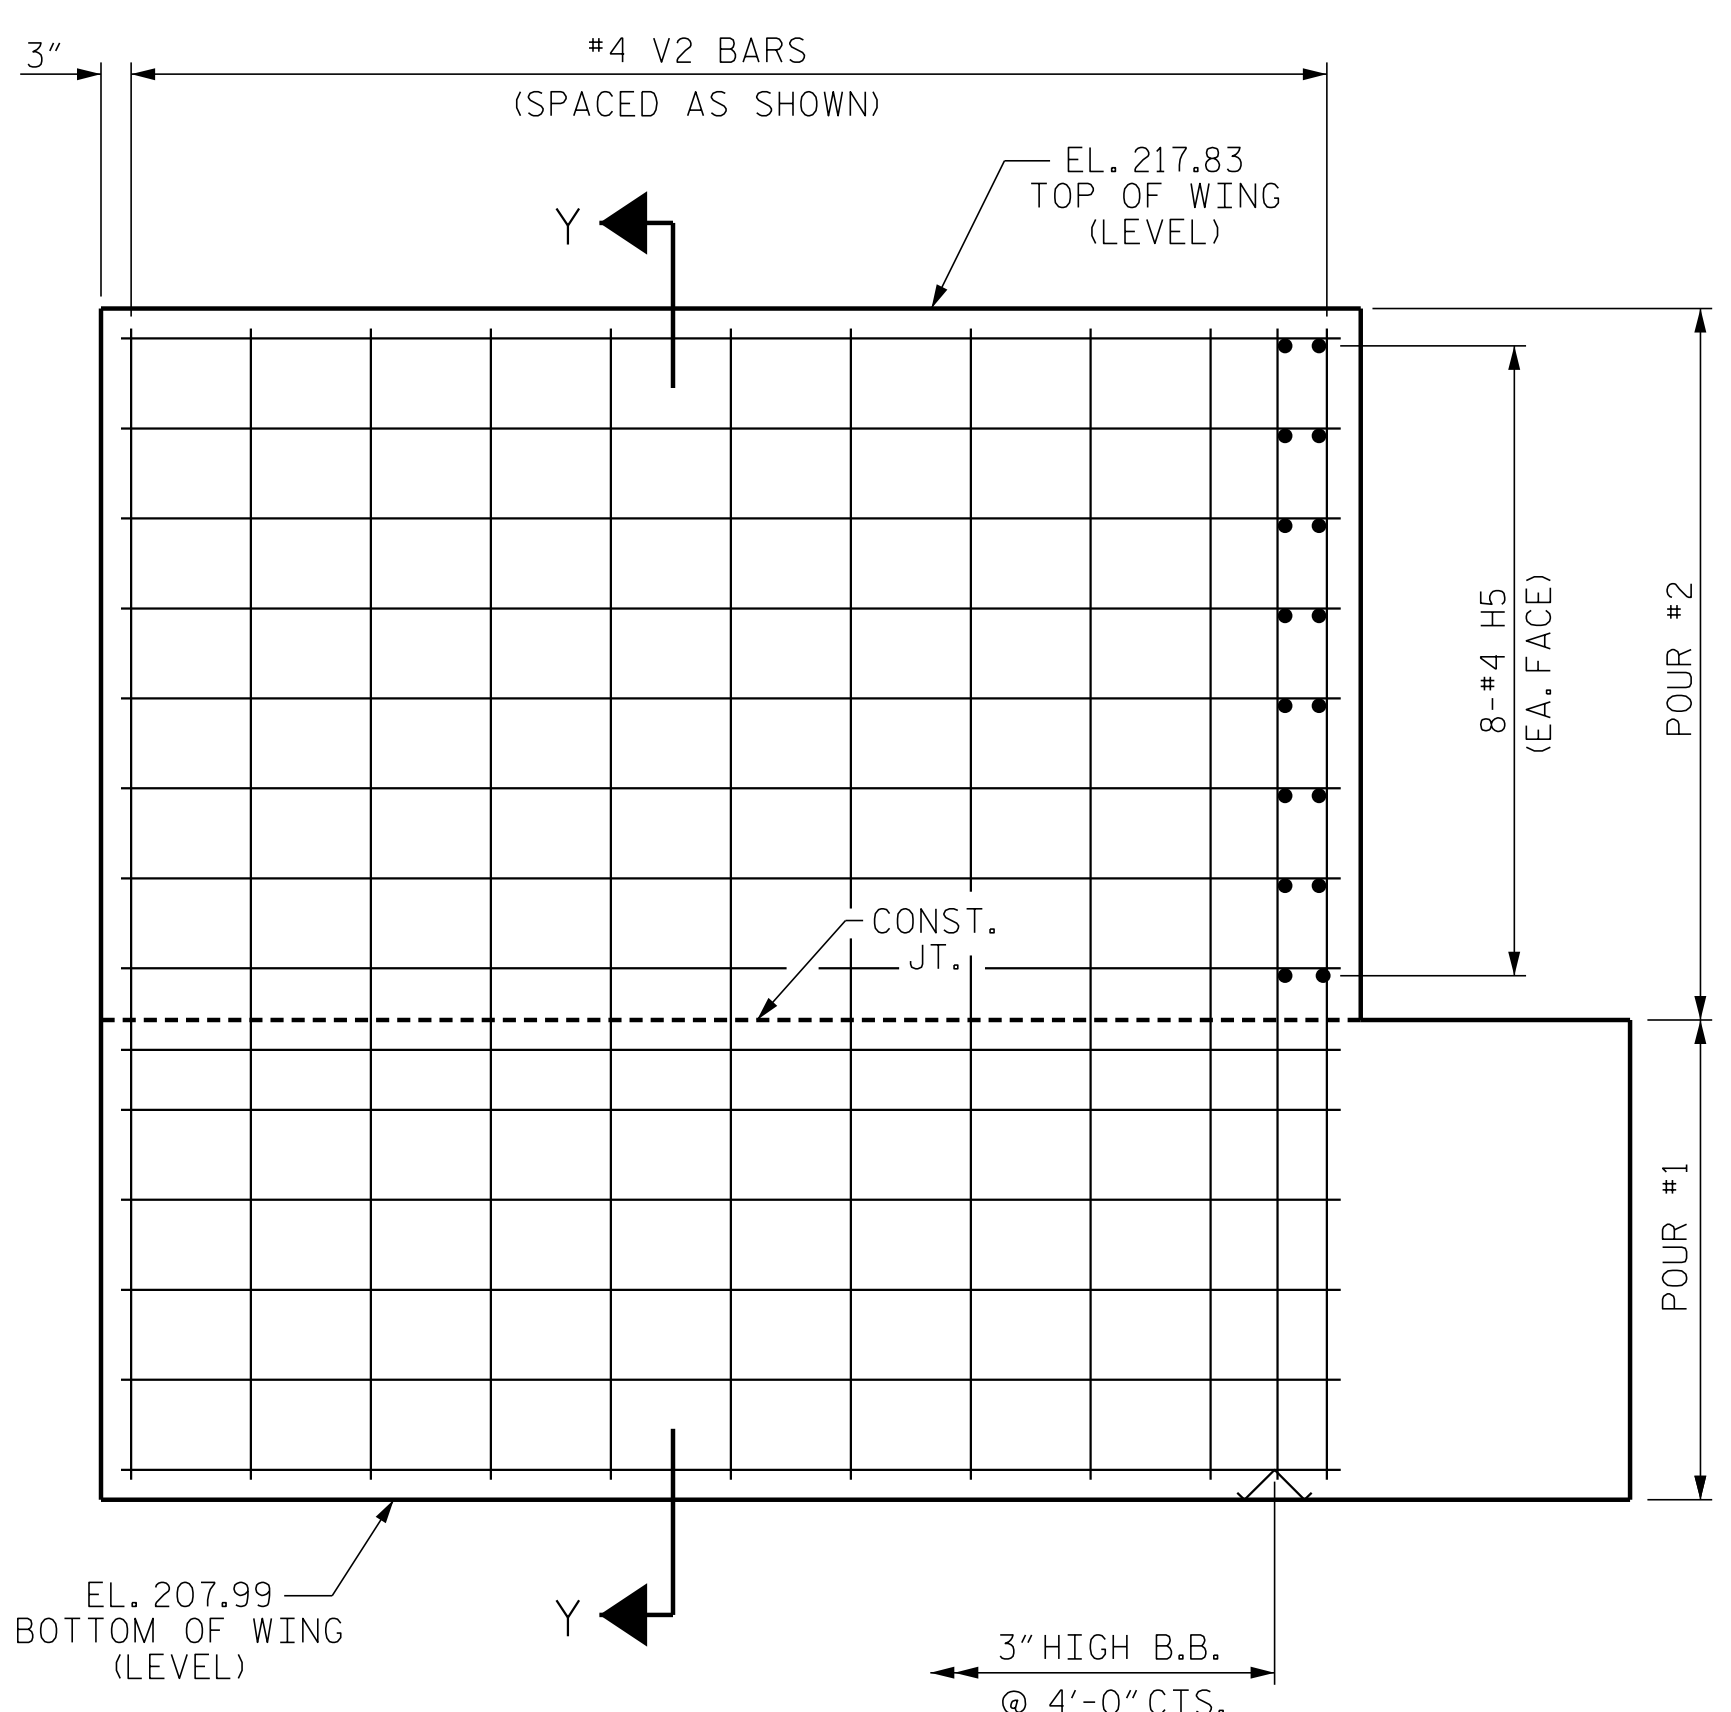

ELEVATION OF WING - (W2)

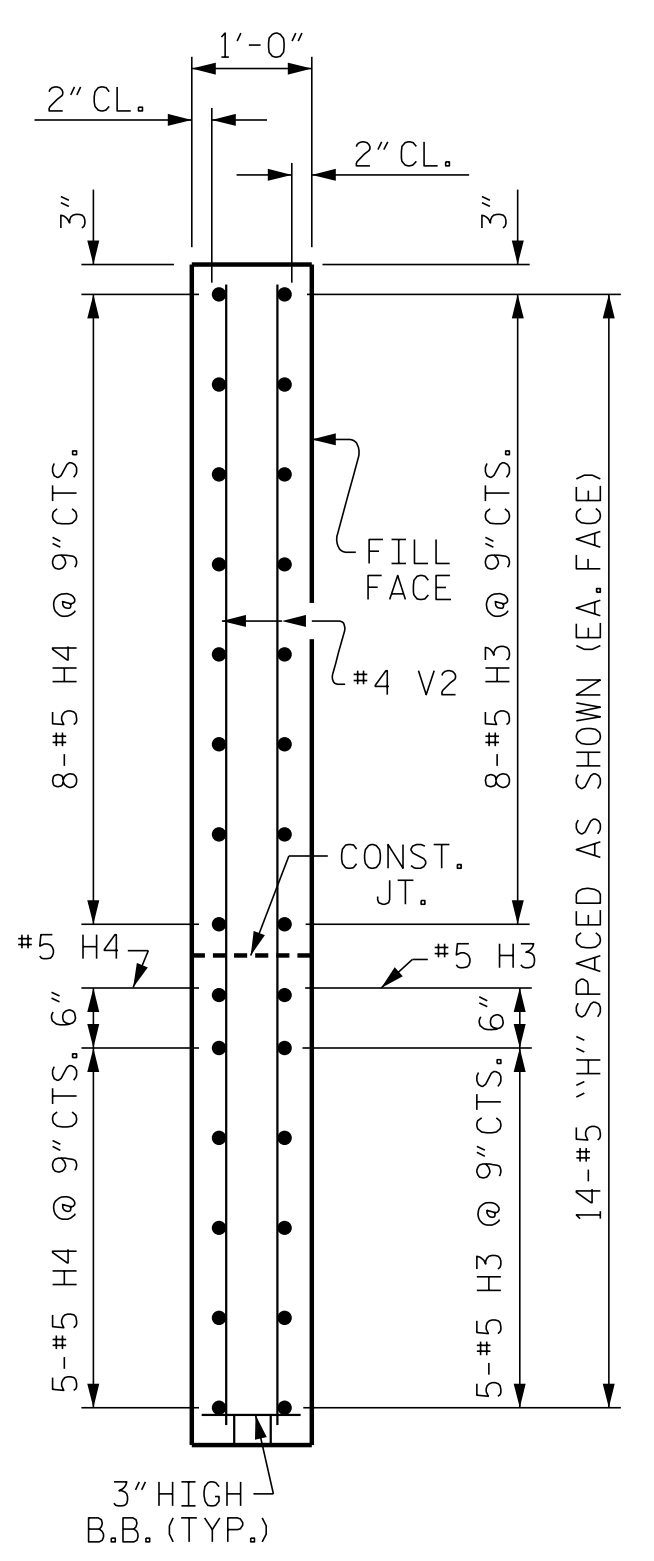


SECTION Y-Y

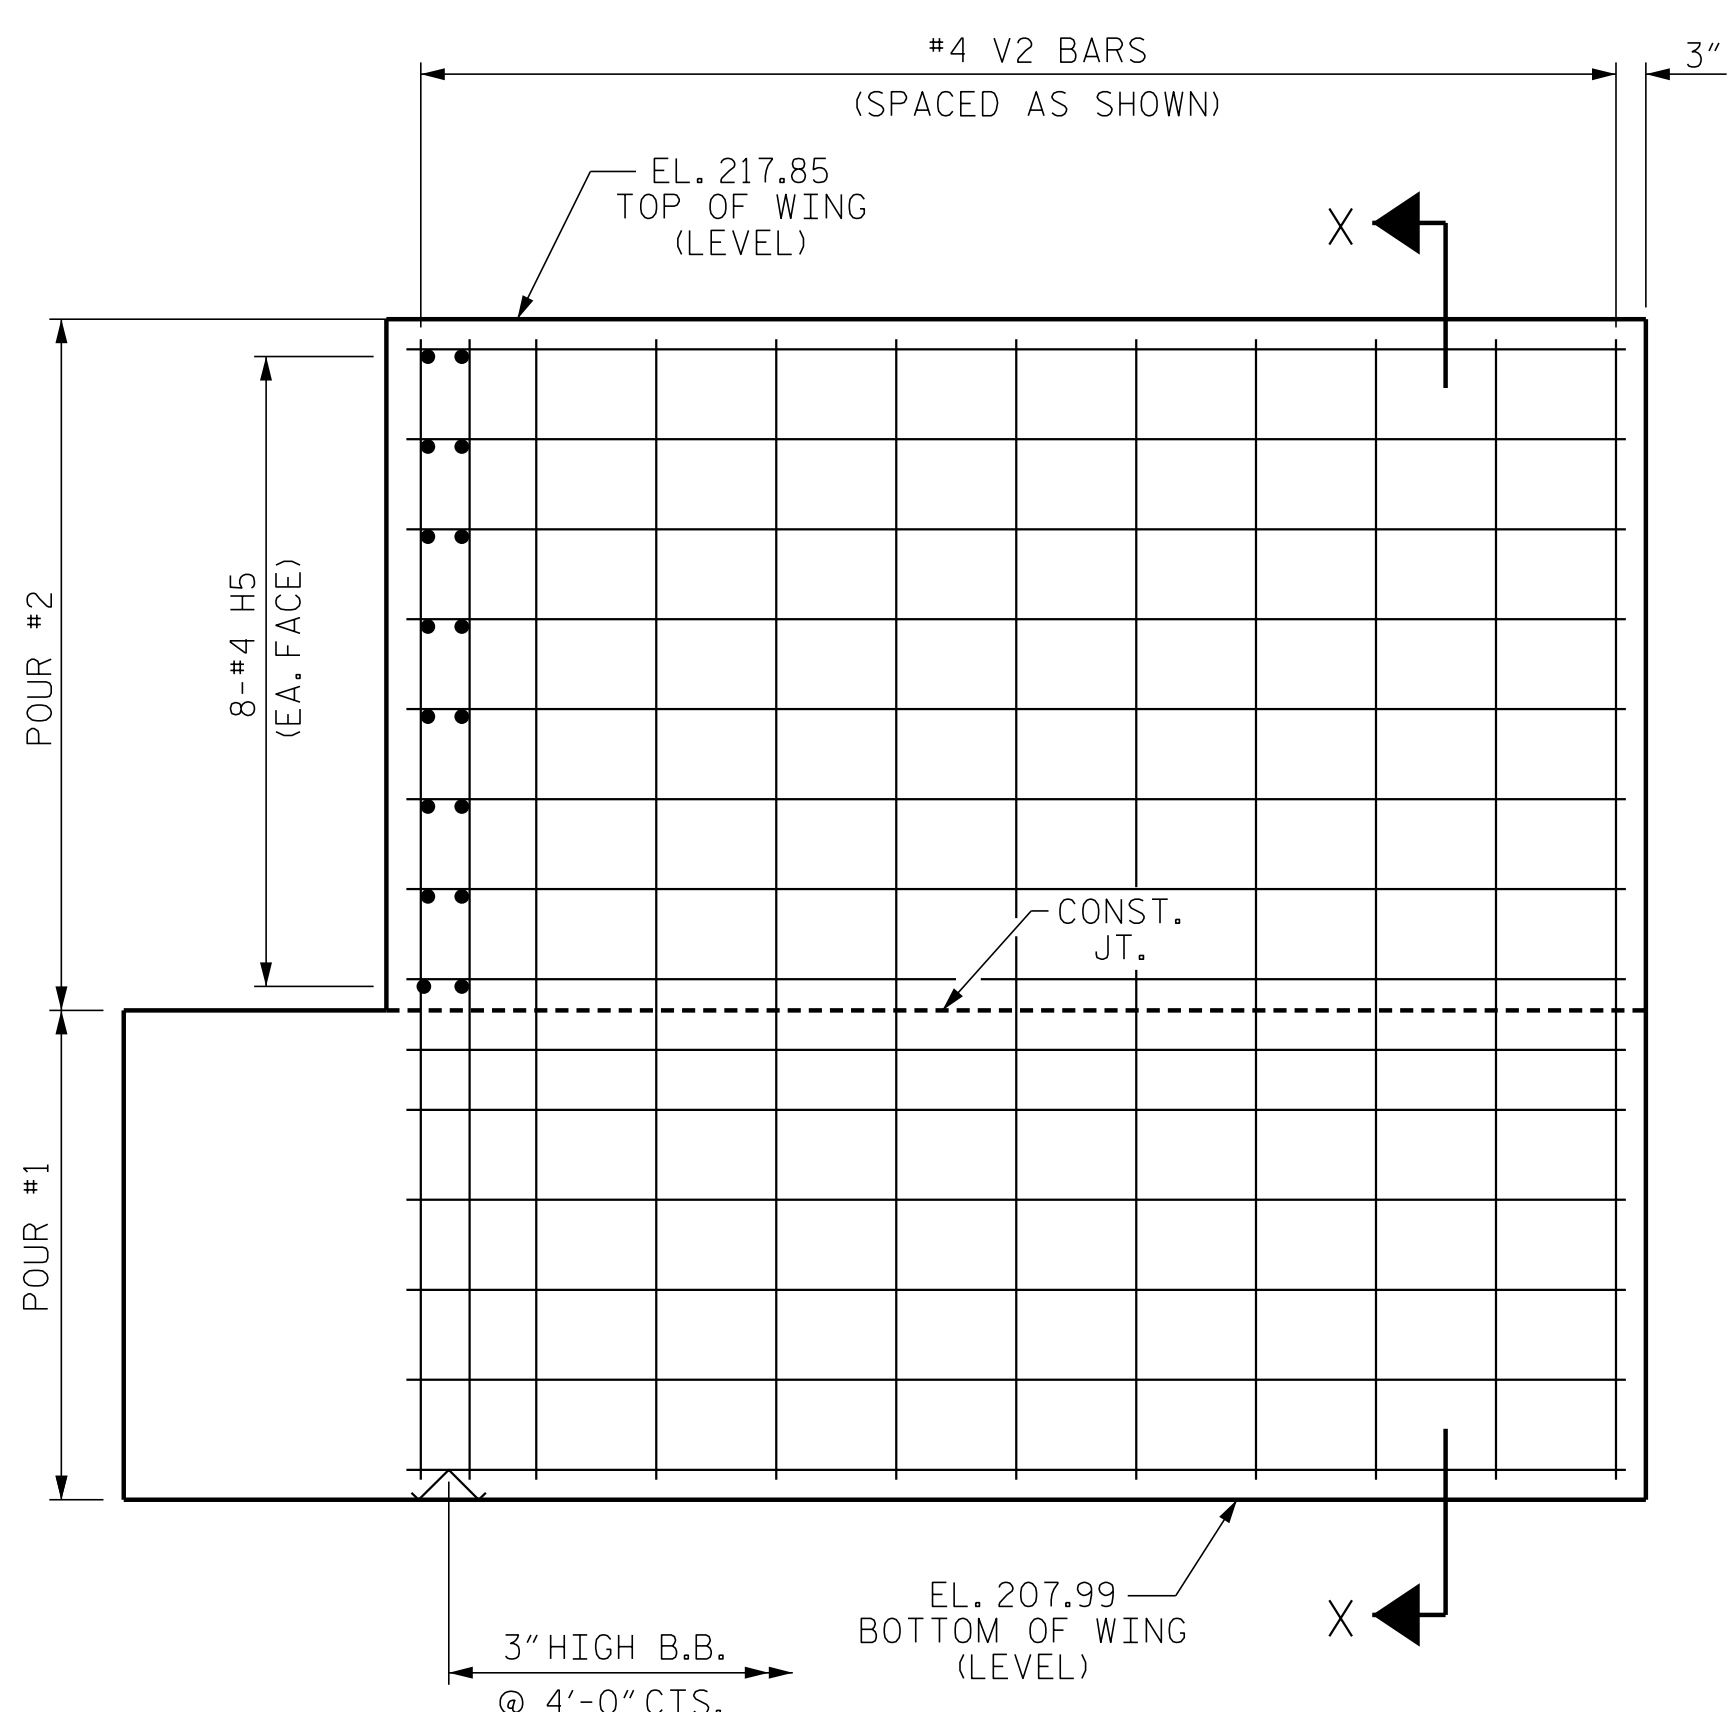

ELEVATION OF WING - (W1)

PROJECT NO. W-5600
JOHNSTON COUNTY
 STATION: 27+01.91 -Y7-
 SHEET 2 OF 3

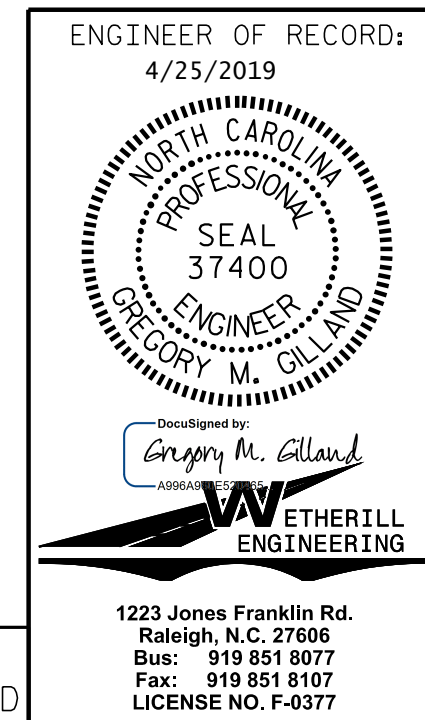

STATE OF NORTH CAROLINA DEPARTMENT OF TRANSPORTATION RALEIGH		SUBSTRUCTURE END BENT No. 2	
REVISIONS			
NO.	BY:	DATE:	SHEET NO.
1			S3-27
2			TOTAL SHEETS 32

DRAWN BY: D. HODGE DATE: 1/18
 CHECKED BY: G.M. GILLAND DATE: 2/18

DOCUMENT NOT CONSIDERED FINAL
 UNLESS ALL SIGNATURES COMPLETED

P:\2017\1712101\W-5600_USTO Structures\GMA-Y7-over-L-W-5600_YT_EB_WE I.dgn
 4/25/2019 11:12:24 AM