



PLAN W1

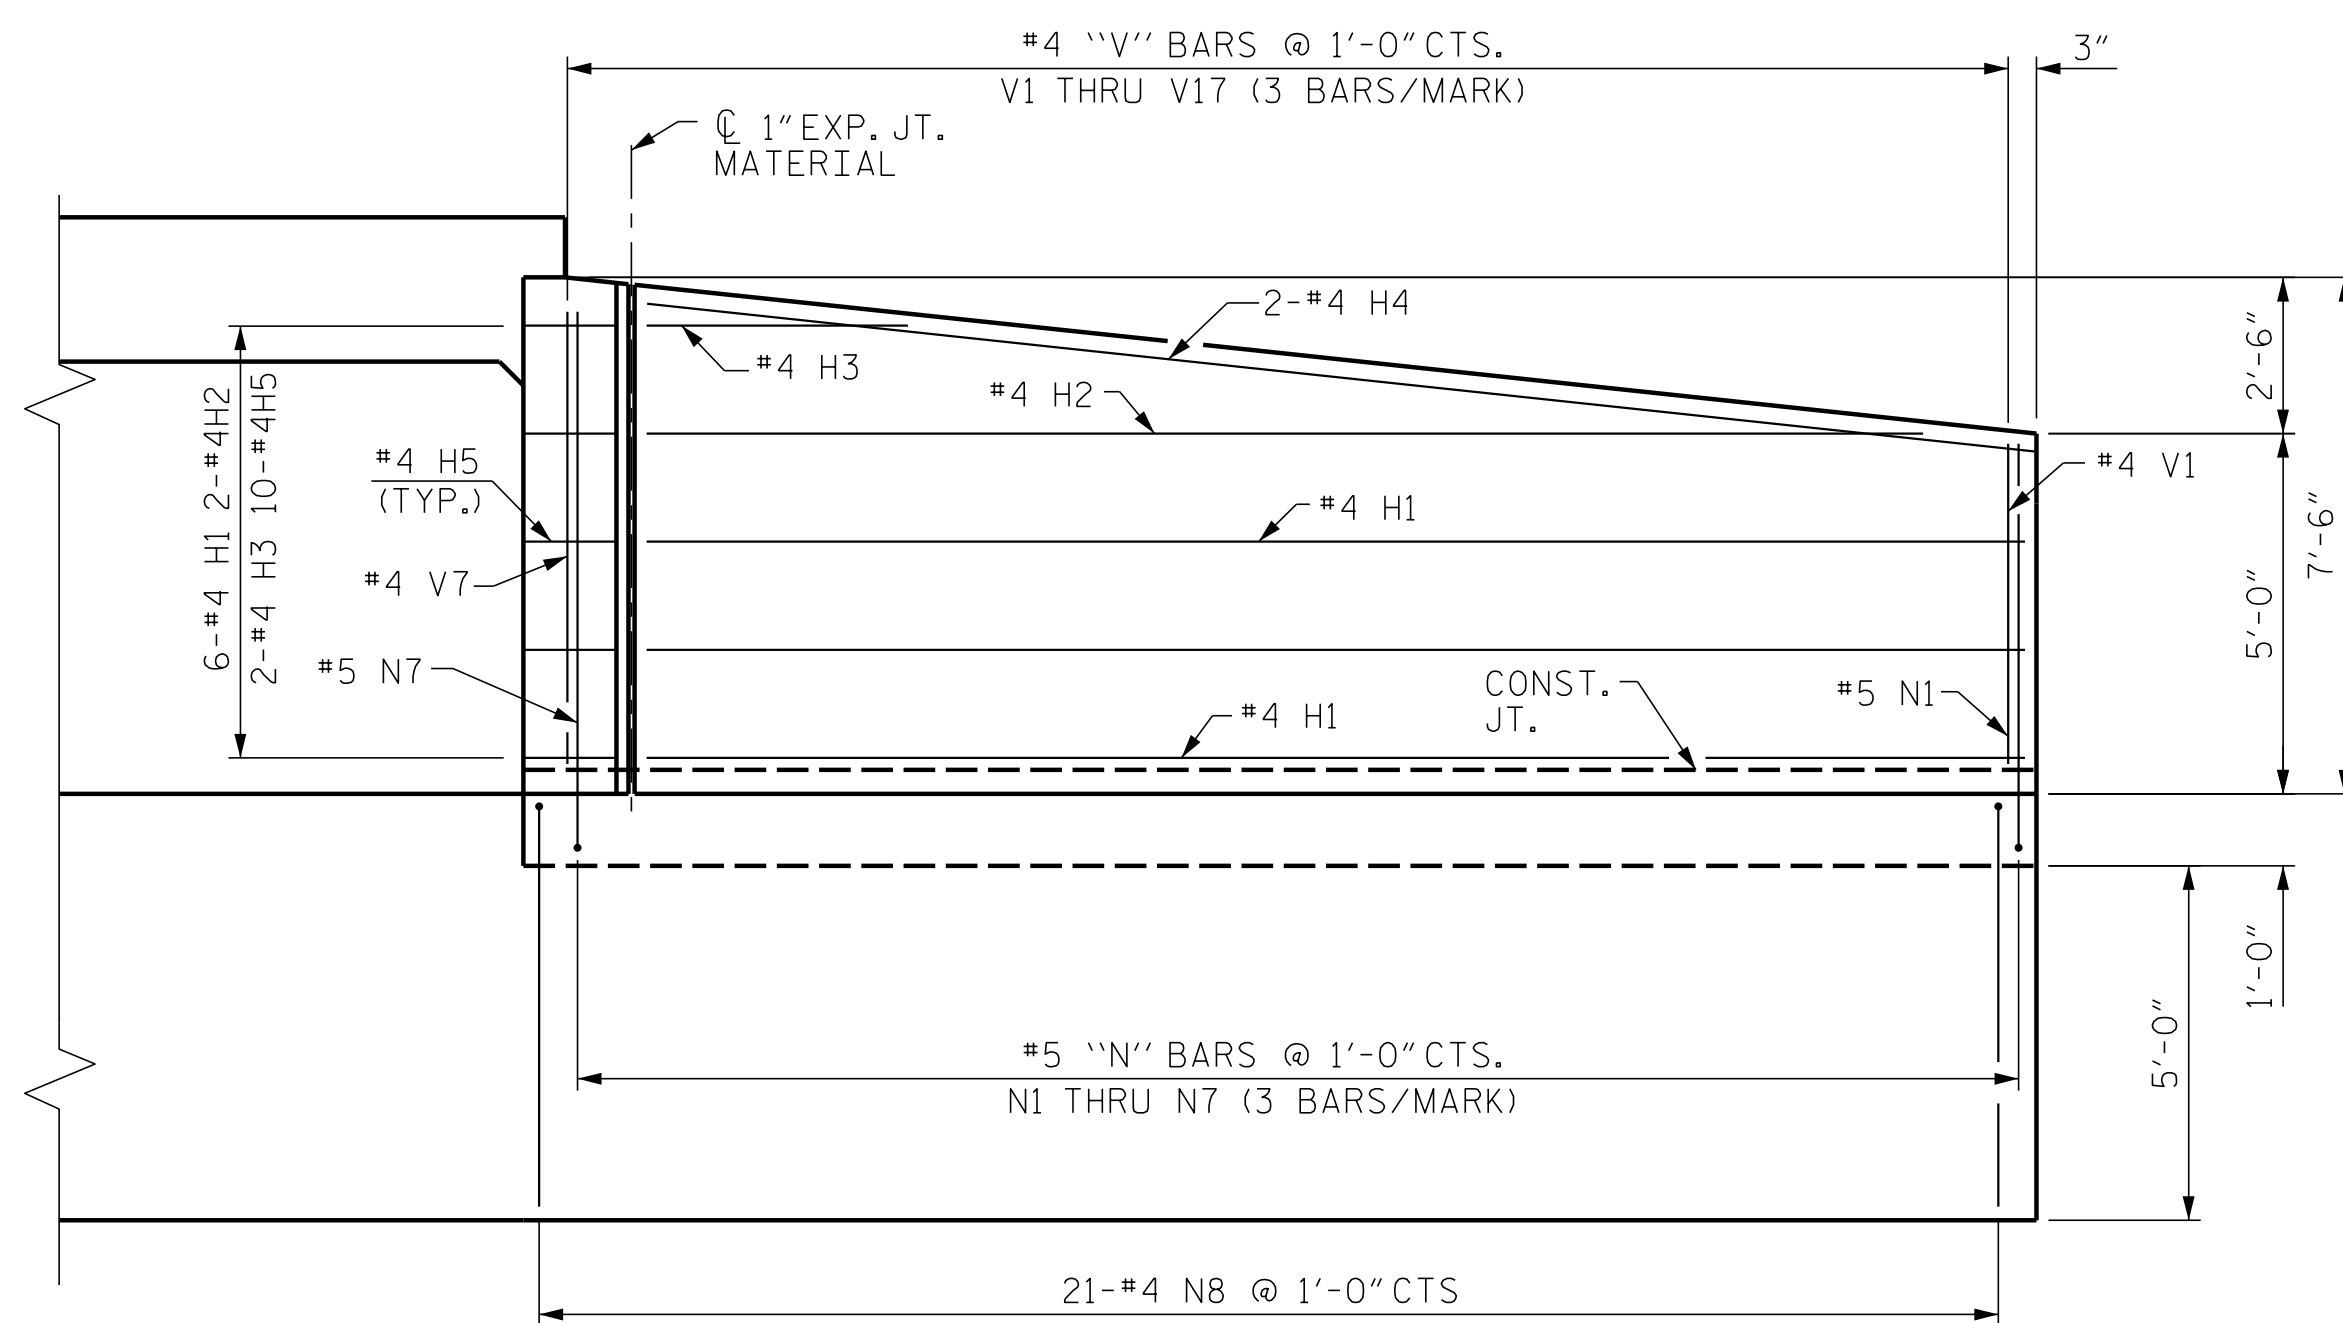


ELEVATION W1

BAR TYPES				BILL OF MATERIAL		
ALL BAR DIMENSIONS ARE OUT TO OUT.						
BAR	NO.	SIZE	TYPE	LENGTH	WEIGHT	
H1	6	#4	STR	19'-1"	76	
H2	2	#4	STR	17'-8"	24	
H3	2	#4	STR	3'-7"	5	
H4	2	#4	STR	19'-4"	26	
H5	10	#4	1	3'-3"	22	
N1	3	#5	3	6'-11"	22	
N2	3	#5	3	7'-1"	22	
N3	3	#5	3	7'-5"	23	
N4	3	#5	3	7'-9"	24	
N5	3	#5	3	8'-1"	25	
N6	3	#5	3	8'-4"	26	
N7	3	#5	3	8'-9"	27	
N8	21	#4	3	7'-11"	111	
S1	3	#6	STR	6'-0"	27	
T1	4	#5	STR	20'-2"	84	
V1	3	#4	STR	4'-5"	9	
V2	3	#4	STR	4'-8"	9	
V3	3	#4	STR	5'-0"	10	
V4	3	#4	STR	5'-3"	11	
V5	3	#4	STR	5'-7"	11	
V6	3	#4	STR	5'-11"	12	
V7	3	#4	STR	6'-3"	13	
Z1	21	#5	4	6'-1"	133	
REINFORCING STEEL				752 LBS		
CLASS A CONCRETE WING				TOTAL 12.6 CY		

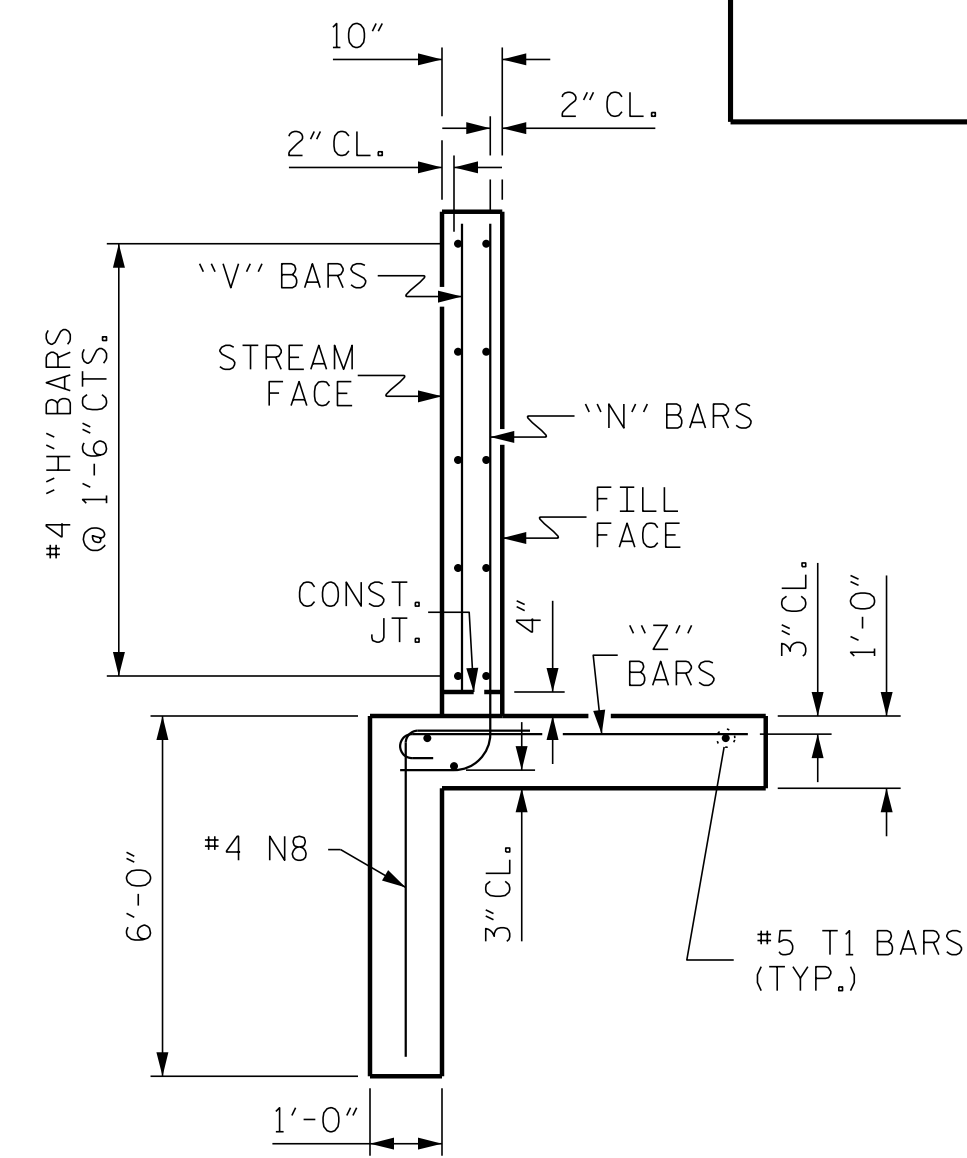

WING SECTION

PROJECT NO. W-5600  
JOHNSTON COUNTY  
 STATION: 155+03.40 -L-  
 SHEET 6 OF 7

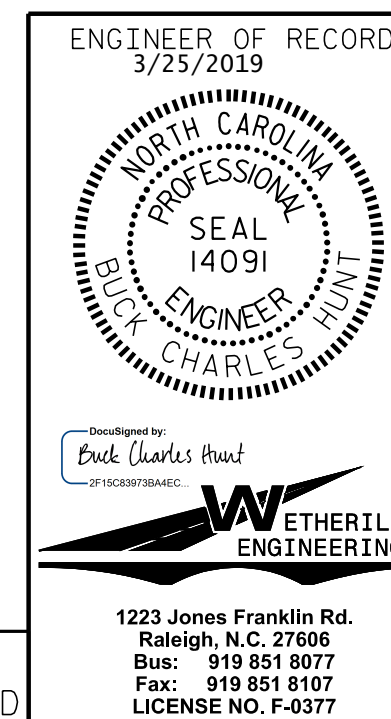

REVISIONS						SHEET NO.
NO.	BY:	DATE:	NO.	BY:	DATE:	C2-6
1			3			TOTAL SHEETS
2			4			7

DOCUMENT NOT CONSIDERED FINAL  
 UNLESS ALL SIGNATURES COMPLETED

1223 Jones Franklin Rd.  
 Raleigh, N.C. 27606  
 Bus: 919 851 8077  
 Fax: 919 851 8107  
 LICENSE NO. F-0377

P:\2017\1712101\W-5600\USTO\Structures\Culverts\CS13\DWG\W-5600\_C513\_WE1\_cw9006.dgn  
 3/20/2019 1:20:32 PM

DRAWN BY: B.C. HUNT DATE: 3-18  
 CHECKED BY: J. DILWORTH DATE: 3-18