
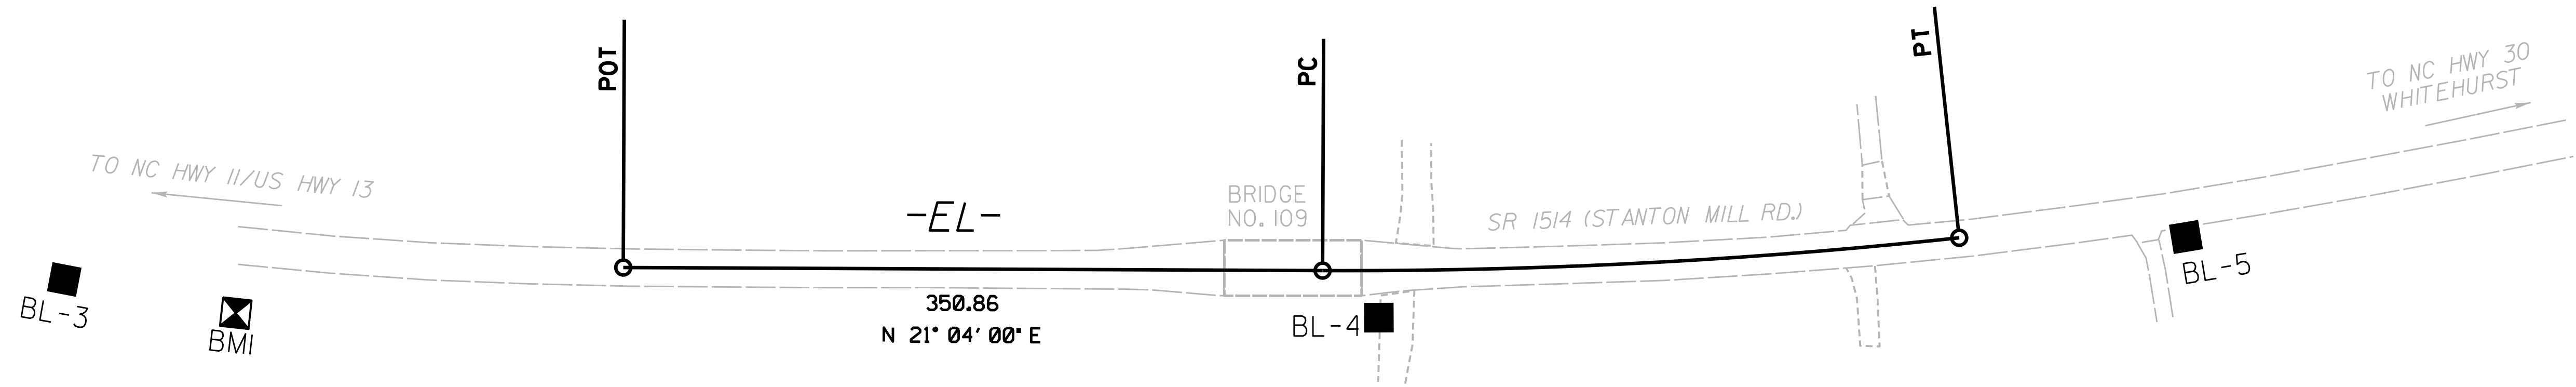


6/2/19

SURVEY CONTROL SHEET BR-0119

W/ EXISTING CENTERLINE ALIGNMENTS PRIOR TO CONSTRUCTION

PROJECT REFERENCE NO. BR-119	SHEET NO. RW02C-1
Location and Surveys	
■ New Bern, North Carolina 28562 Phone: (252) 631-5115 □ Middlesboro, Kentucky 40965 Phone: (606) 248-6600 □ Asheville, North Carolina 28806 Phone: (828) 251-2796 □ Charlotte, North Carolina 28217 Phone: (704) 397-2488	

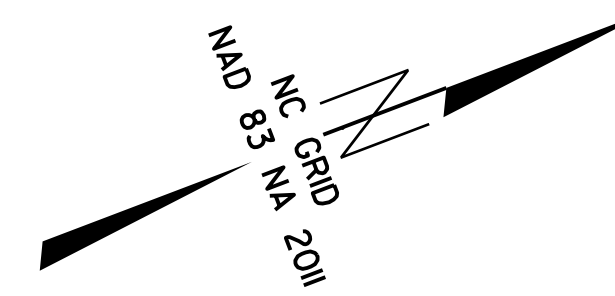

EL POINT	N	E	BEARING	DIST	DELTA	D	L	T	R
POT	711977.905	2491013.978	N 21°04'00.0\"/>						

BL POINT	DESC.	NORTH	EAST	ELEVATION
GPS1	NCDOT GPS MON. BR119-1	710088.2732	2489090.6434	39.05
GPS2	NCDOT GPS MON. BR119-2	710817.5460	2490114.6040	39.24
BL3	BL-3	711713.5733	2490919.8658	33.57
BL4	BL-4	712323.2822	2491172.1330	34.50
BL5	BL-5	712716.2407	2491278.3071	33.46

.....
 BMI ELEVATION = 34.67
 N 711788 E 2490966
 BL STATION 30+48.00 14 RIGHT
 NAIL SET IN POWER POLE

NOTES:

1. PROJECT CONTROL WAS ESTABLISHED USING GNSS, THE GLOBAL NAVIGATION SATELLITE SYSTEM.
2. THE SURVEY CONTROL DATA FOR THIS PROJECT HAS BEEN COMPILED FROM VARIOUS SOURCES. IF FURTHER INFORMATION REGARDING PROJECT CONTROL IS NEEDED, PLEASE CONTACT THE LOCATION AND SURVEYS UNIT.

REVISIONS

25-SEP-2019 13:40
 N:\BRIDGE\JOBS\BR-0119\RW Stokmg 9-2019\br-0119_1s-rw02c-1.dgn
 cpulcher AT LS-299764