


09.08/99

**TIP PROJECT: BR-0119**

**CONTRACT NO: C204521**

04-FEB-2021 13:26  
BR-0119\_U01\_Tsh\_U01\_psh.dgn  
jdebome

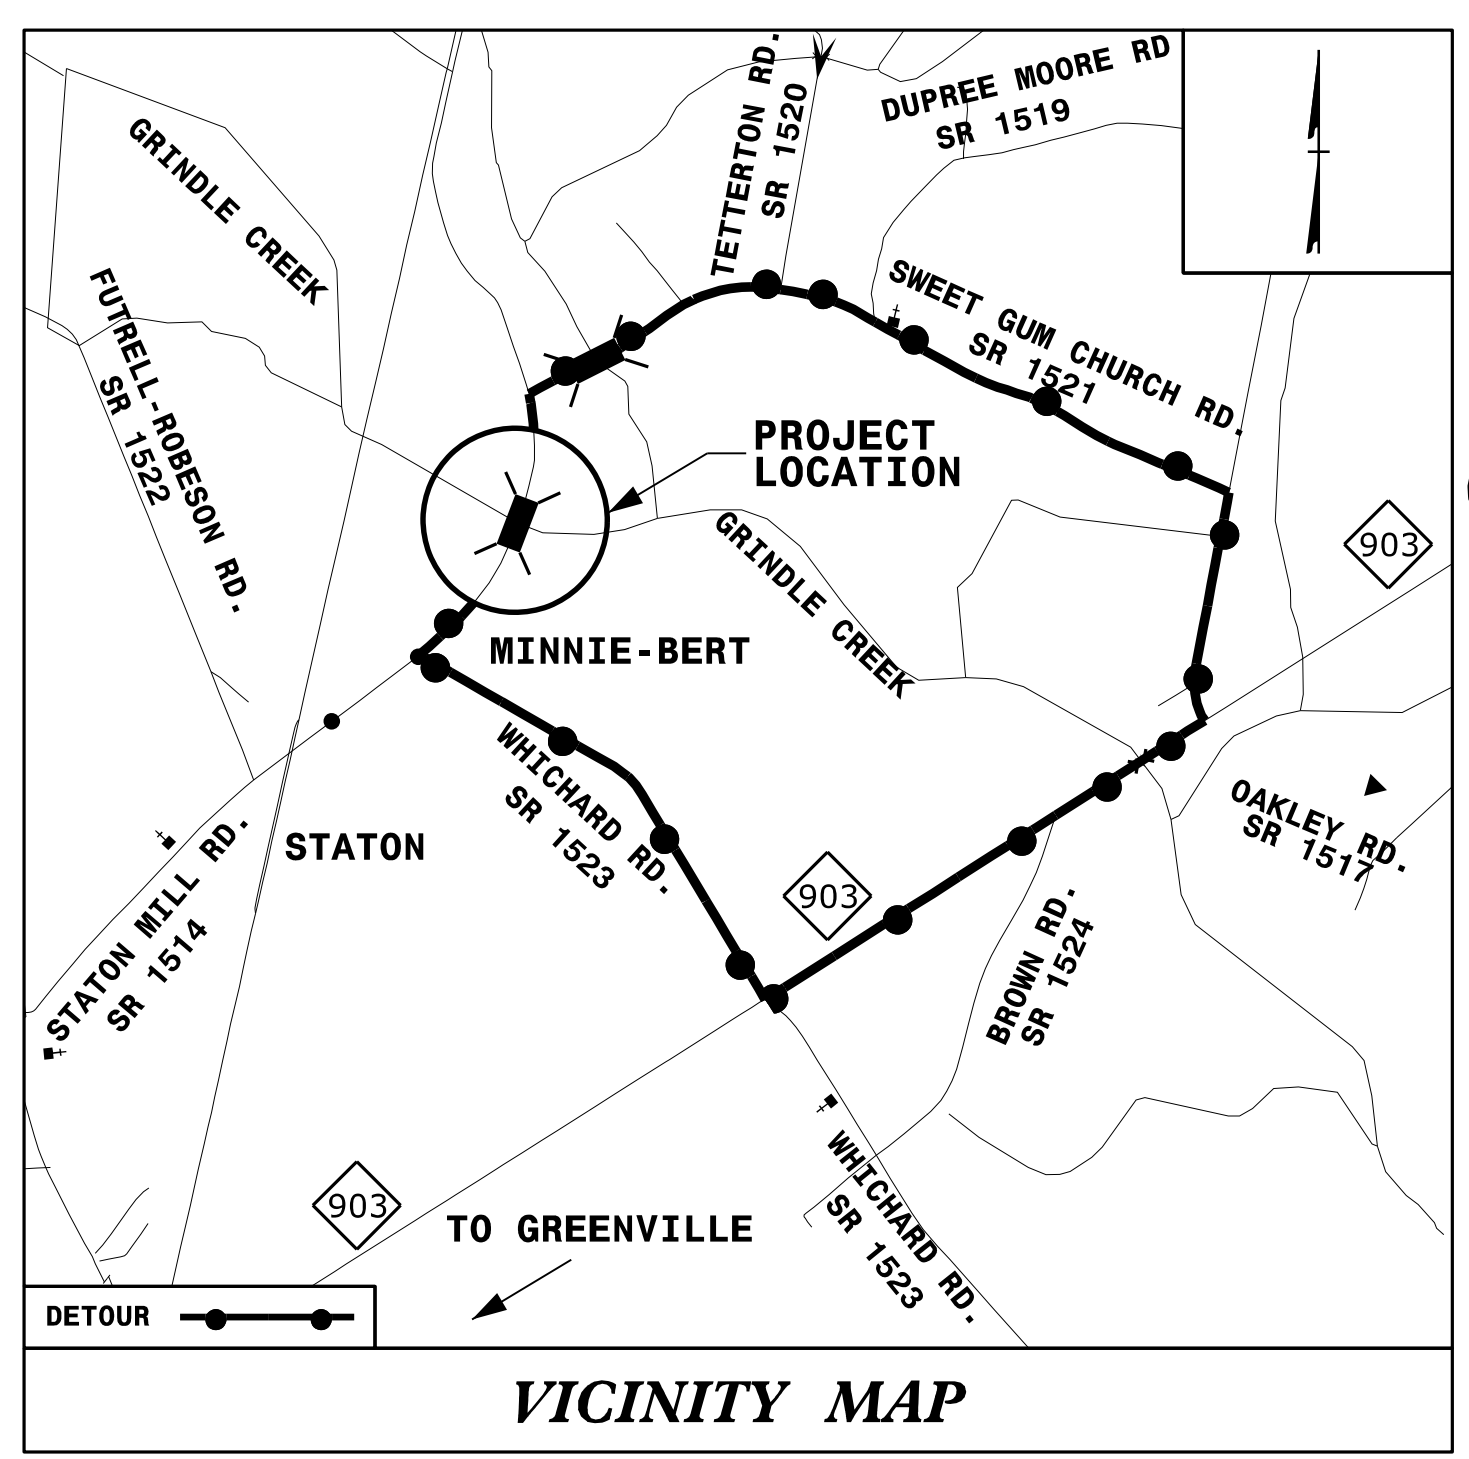

STATE OF NORTH CAROLINA  
DIVISION OF HIGHWAYS



# UTILITIES BY OTHERS PLANS PITT COUNTY

**LOCATION: BRIDGE 730109 ON SR 1514 (STATON MILL RD)**


**TYPE OF WORK: RELOCATE COMMUNICATIONS, WATER, POWER**

T.I.P. NO.	SHEET NO.
BR-0119	UO-1

**NOTE:**  
ALL UTILITY WORK SHOWN ON THIS SHEET WILL BE DONE BY OTHERS. NO PAYMENT WILL BE MADE TO THE CONTRACTOR FOR UTILITY WORK SHOWN ON THIS SHEET.

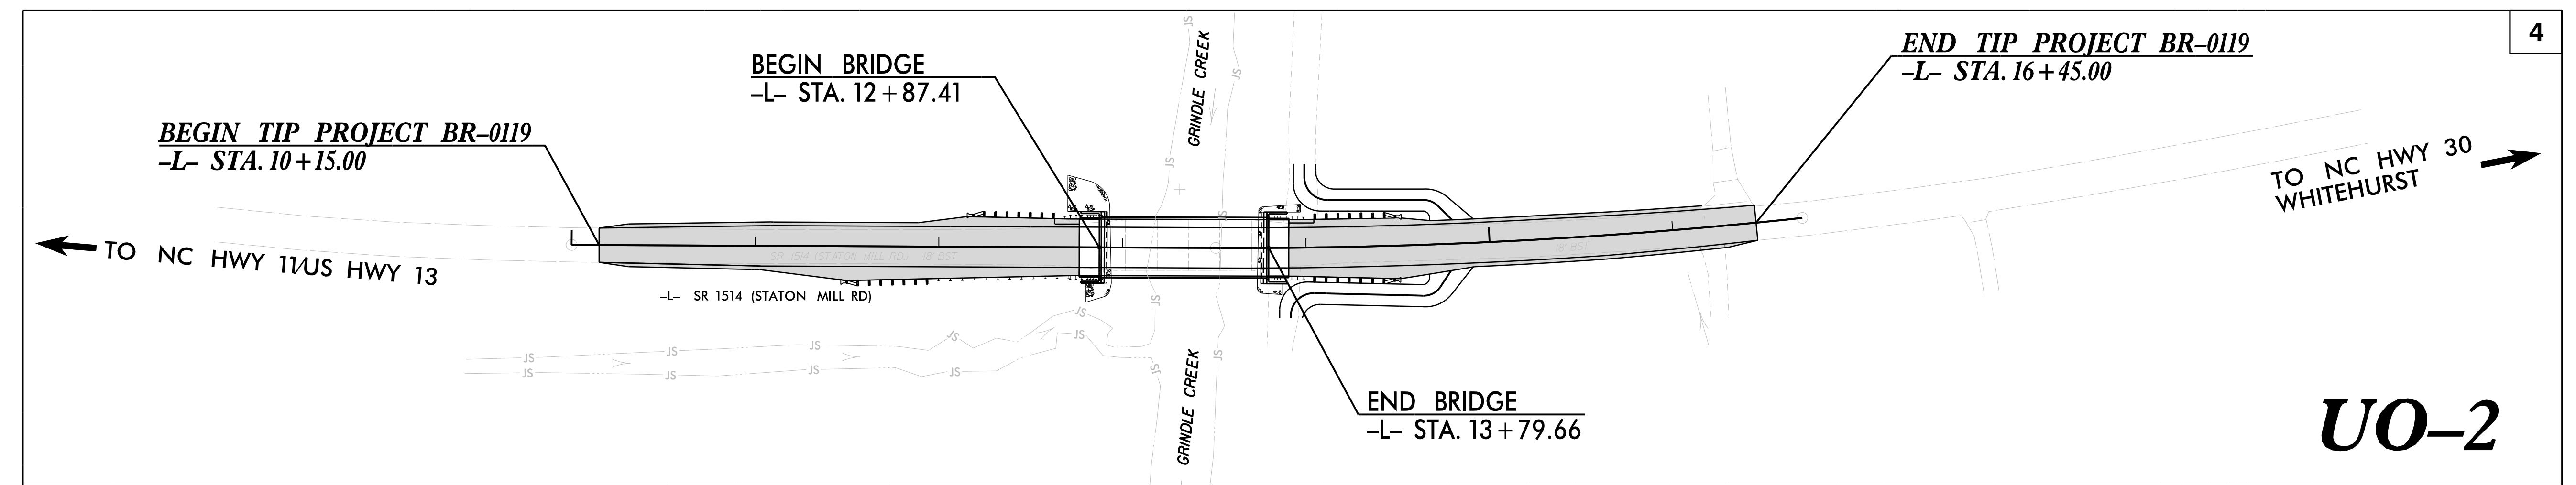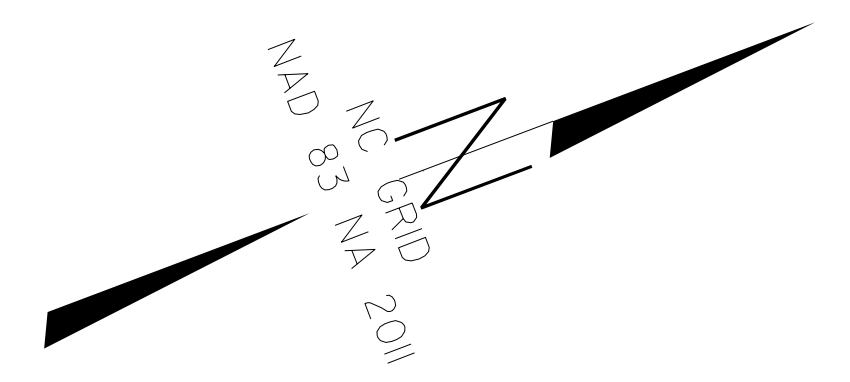

**UO-2**

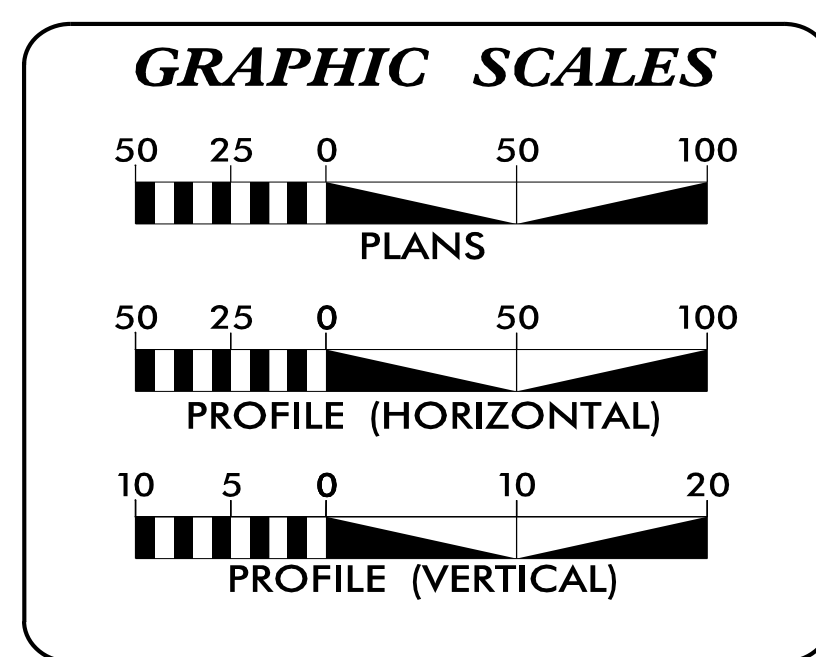

**INDEX OF SHEETS**

SHEET NO.:	DESCRIPTION:
UO-1	TITLE SHEET
UO-2	UBO PLAN SHEETS

**UTILITY OWNERS WITH CONFLICTS**

(A) COMMUNICATIONS - CENTURYLINK  
(B) WATER - GREENVILLE UTILITIES COMMISSION  
(C) POWER - GREENVILLE UTILITIES COMMISSION

PREPARED IN THE OFFICE OF:

**KCA**  
KISINGER CAMPO & ASSOCIATES

NC FIRM LICENSE No: C-1506  
301 Fayetteville St., Suite 1500  
Raleigh, NC 27601  
(919) 882-7839

SAM CULLUM, P.E. UTILITY PROJECT MANAGER  
AARON PIPPIN PROJECT UTILITY COORDINATOR

**DIVISION OF HIGHWAYS  
UTILITIES UNIT**  
1555 MAIL SERVICES CENTER  
RALEIGH NC 27699-1555  
PHONE (919) 707-6690  
FAX (919) 250-4151

NABIL HAMDAN UTILITIES REGIONAL ENGINEER  
KIFAH KAMIL UTILITIES ENGINEER  
KYLE PLEASANT UTILITIES AREA COORDINATOR  
LARRY JAMES UTILITIES COORDINATOR