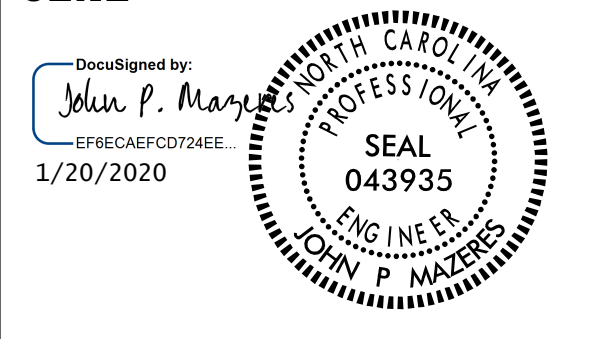


TIP NUMBER: BR-0119

STATE OF NORTH CAROLINA
DIVISION OF HIGHWAYS

**PAVEMENT MARKING PLAN
PITT COUNTY**

**LOCATION: BRIDGE NO. 730109 ON SR 1514 (STATON MILL RD)
OVER GRINDLE CREEK**

<small>PROJECT REFERENCE NO.</small> BR-0119	<small>SHEET NO.</small> PMP-1
APPROVED: _____	
DATE: _____	
SEAL	
	
DOCUMENT NOT CONSIDERED FINAL UNLESS ALL SIGNATURES COMPLETED	

ROADWAY STANDARD DRAWINGS

THE FOLLOWING ROADWAY STANDARDS AS SHOWN IN "ROADWAY STANDARD DRAWINGS" - PROJECT SERVICES UNIT - N.C. DEPARTMENT OF TRANSPORTATION - RALEIGH, N.C., DATED JANUARY 2018 ARE APPLICABLE TO THIS PROJECT AND BY REFERENCE HEREBY ARE CONSIDERED A PART OF THESE PLANS:

STD. NO.	TITLE
1205.01	PAVEMENT MARKINGS - LINE TYPES AND OFFSETS
1205.02	PAVEMENT MARKINGS - TWO-LANE AND MULTI-LANE ROADWAYS
1205.12	PAVEMENT MARKINGS - BRIDGES
1261.01	GUARDRAIL AND BARRIER DELINEATOR SPACING
1261.02	GUARDRAIL AND BARRIER DELINEATOR TYPES
1262.01	GUARDRAIL END DELINEATION

GENERAL NOTES

THE FOLLOWING GENERAL NOTES APPLY AT ALL TIMES FOR THE DURATION OF THE CONSTRUCTION PROJECT EXCEPT WHEN OTHERWISE NOTED IN THE PLAN OR DIRECTED BY THE ENGINEER.

PAVEMENT MARKINGS AND MARKERS



- A) INSTALL PERMANENT PAVEMENT MARKINGS AND PERMANENT RAISED MARKERS ON LAYERS OF PAVEMENT AS FOLLOWS:

ROAD NAME	MARKING	MARKER
SR 1514 (STATON MILL RD)	THERMOPLASTIC	NONE
- B) TIE PROPOSED PAVEMENT MARKINGS LINES TO EXISTING PAVMENT MARKING LINES.
- C) REMOVE/REPLACE ANY CONFLICTING/DAMAGED PAVEMENT MARKINGS AND MARKERS.
- D) FOR EXTRUDED THERMOPLASTIC PAVEMENT MARKINGS THICKNESS, SEE SPECIAL PROVISIONS.

PAVEMENT MARKING SCHEDULE

SYMBOL	DESCRIPTION	
T1	WHITE EDGELINE (4", 90 MIL)	1260 LF
T13	YELLOW DOUBLE CENTER (4", 90 MIL)	1260 LF

PAVEMENT MARKING DETAIL

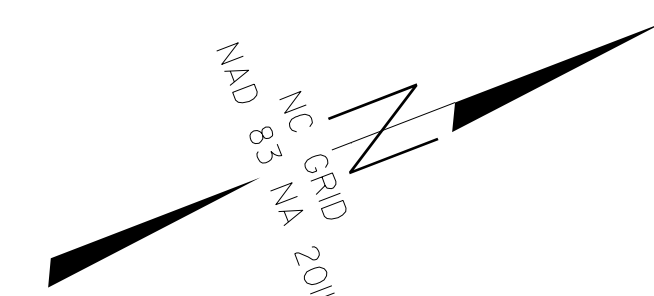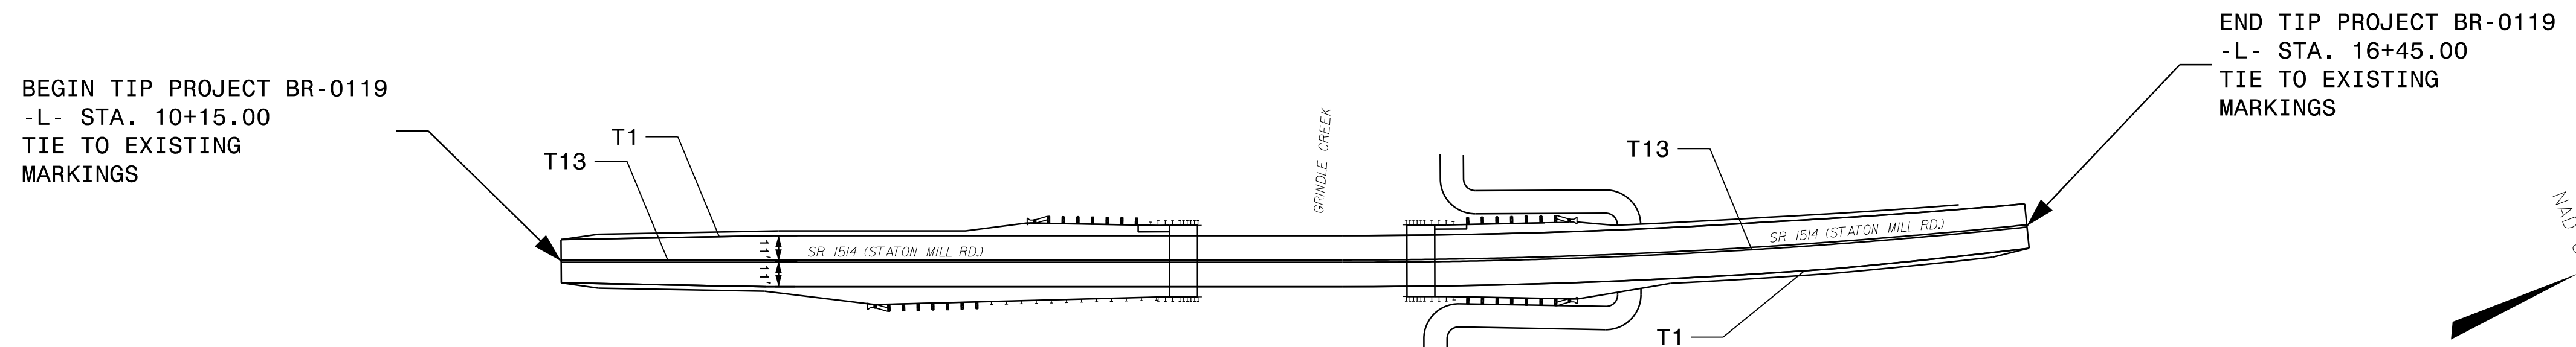

KCA NC FIRM LICENSE No: C-1506
 KISINGER CAMPO & ASSOCIATES 301 Fayetteville St., Suite 1500
 Raleigh, NC 27601 (919) 882-7839

JOHN P. MAZERES, PE PROJECT ENGINEER

ANDREA JENSEN, EI PROJECT DESIGNER

