
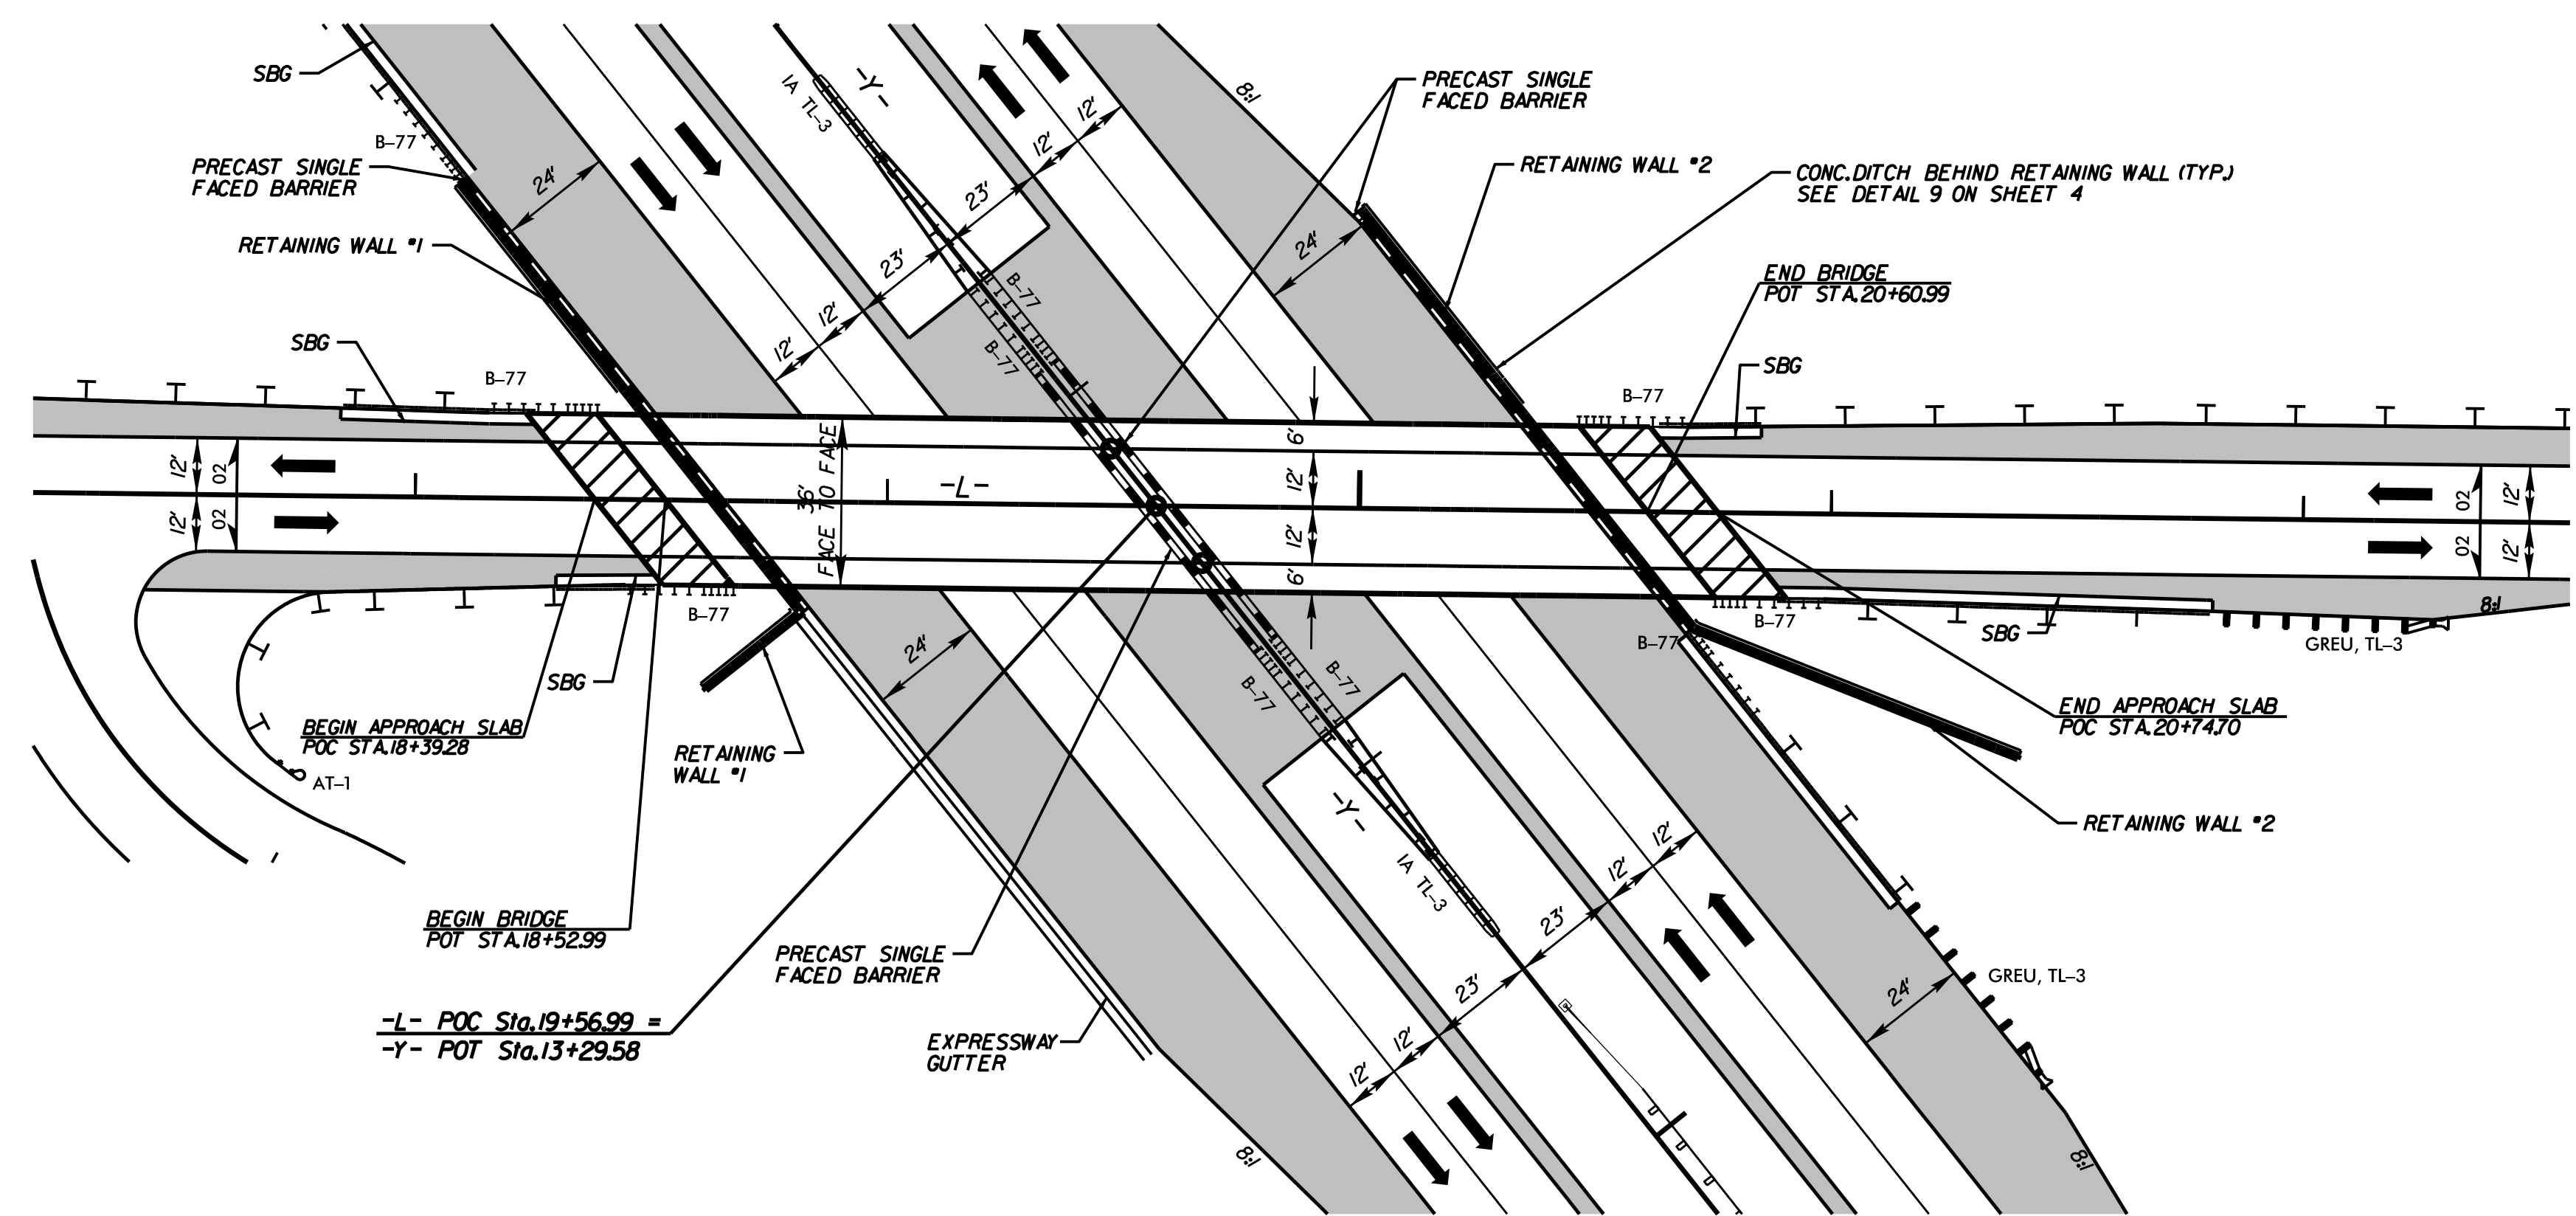


PROJECT REFERENCE NO. <b>BR-0042</b>	SHEET NO. <b>2B-1</b>
RW SHEET NO.	
ROADWAY DESIGN ENGINEER 2/9/2021	HYDRAULICS ENGINEER 2/9/2021
Prepared in the Office of: <b>AECOM</b> <small>701 Corporate Center Drive, Suite 475 Raleigh, NC 27607 (919) 854-6200 • (919) 854-6259(Fax)</small>	
<b>DOCUMENT NOT CONSIDERED FINAL UNLESS ALL SIGNATURES COMPLETED</b>	

**-L- BRIDGE/PAVEMENT RELATIONSHIP SKETCH  
(NOT TO SCALE)**

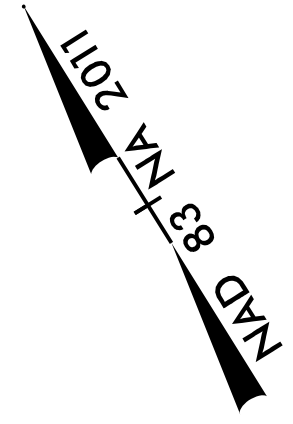

REVISIONS

5/27/2020 R:\AP\p\2020\BR0042\_e-rd\psh02b.dgn

FOR -L- PLAN VIEW SEE SHEET 4  
 FOR STRUCTURES SEE SHEETS S-01  
 THROUGH S-28  
 FOR RETAINING WALL #1 AND WALL #2 SEE  
 SHEETS W-1 THROUGH W-4