


| | |
|---------------------|-----------|
| PROJ. REFERENCE NO. | SHEET NO. |
| BR - 0042 | TMP - 15 |



MATCHLINE -L- STA 24+00
SEE SHEET TMP-14

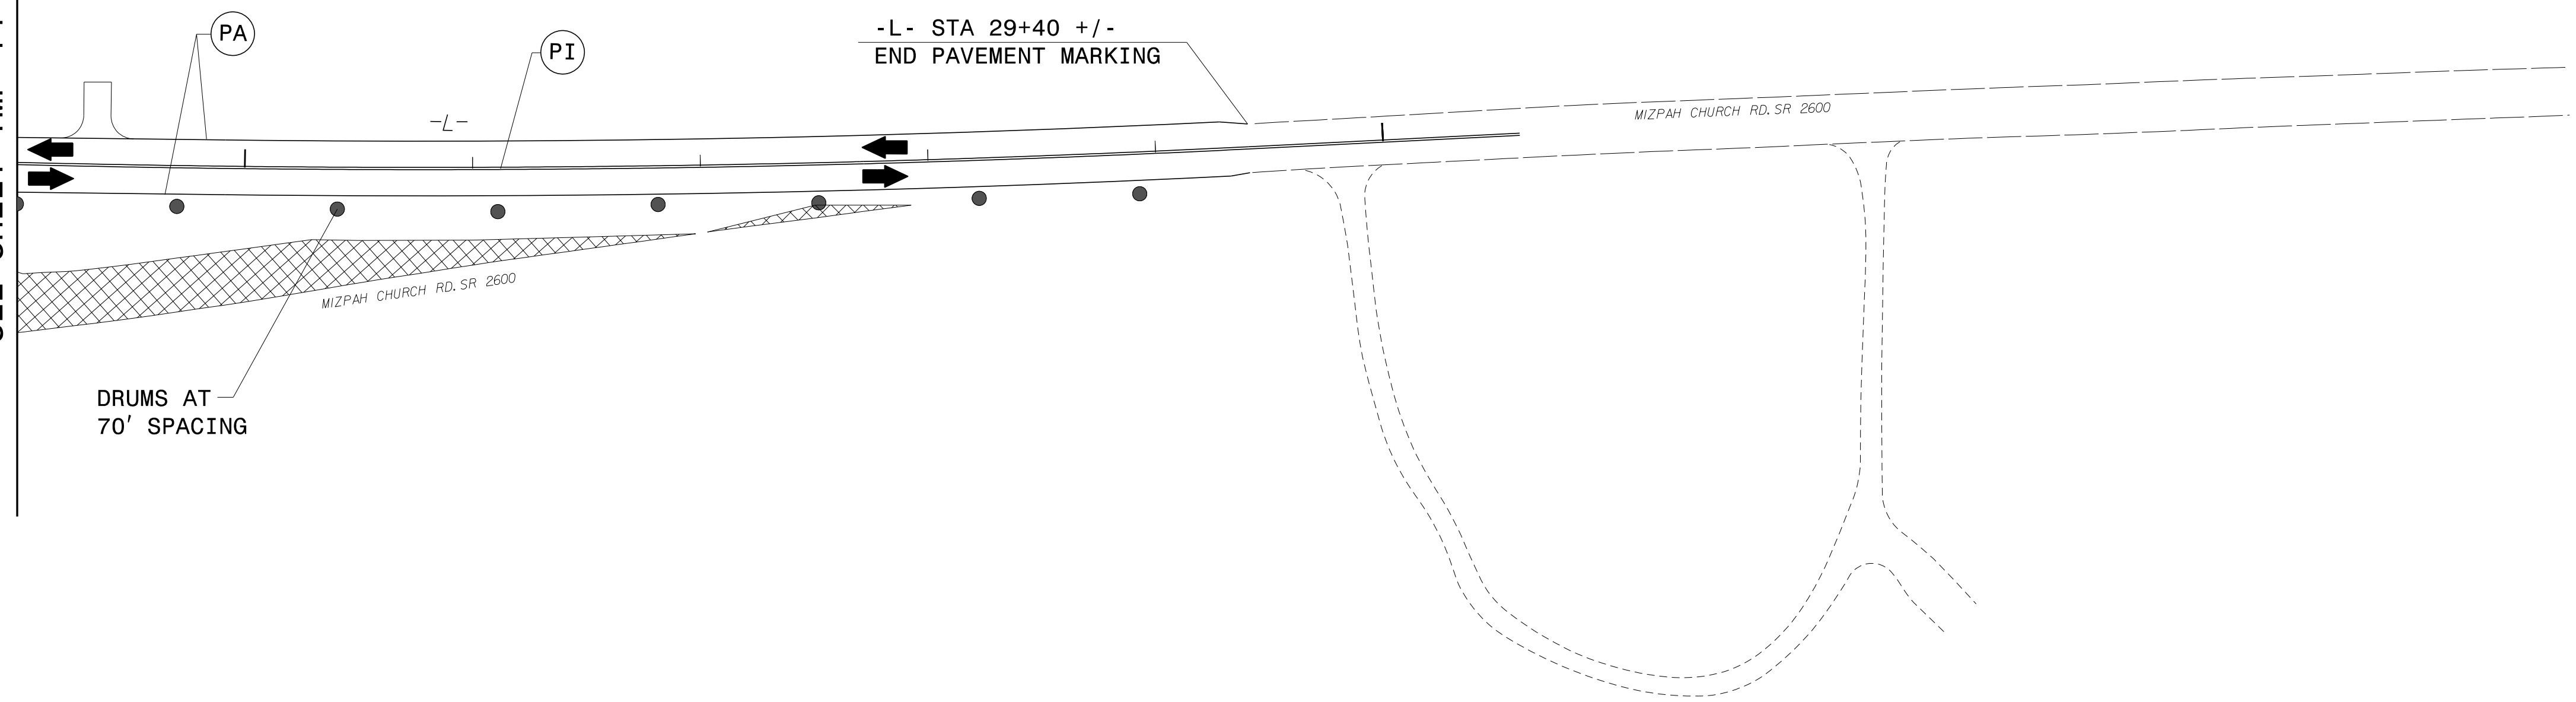


| | |
|--|------------------|
| | PAVEMENT REMOVAL |
| | PAVEMENT OVERLAY |

5/28/2020
R:\Traffic\Traffic Control\TCP\BR0042_TC_TMP_PSH_U5_Phase IV.dgn
User:jeff.koontz

APPROVED:

DATE: 5/28/2020

**DOCUMENT NOT CONSIDERED FINAL
UNLESS ALL SIGNATURES COMPLETED**

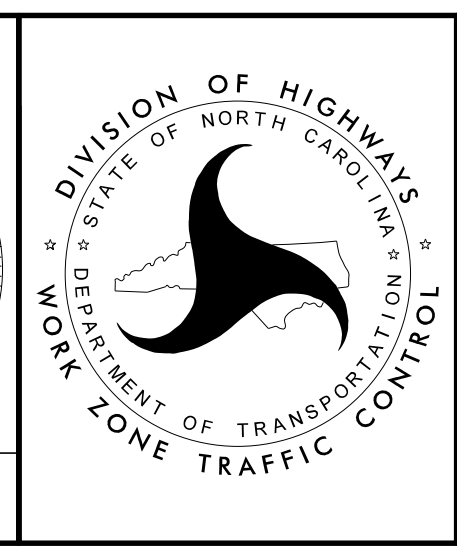

PHASE IV DETAILS