

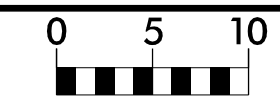
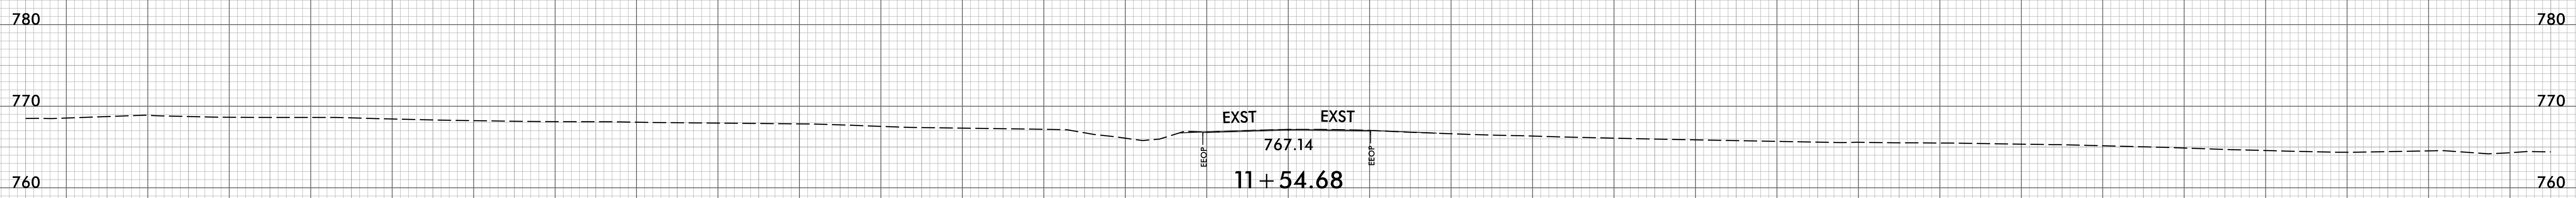


6/23/16


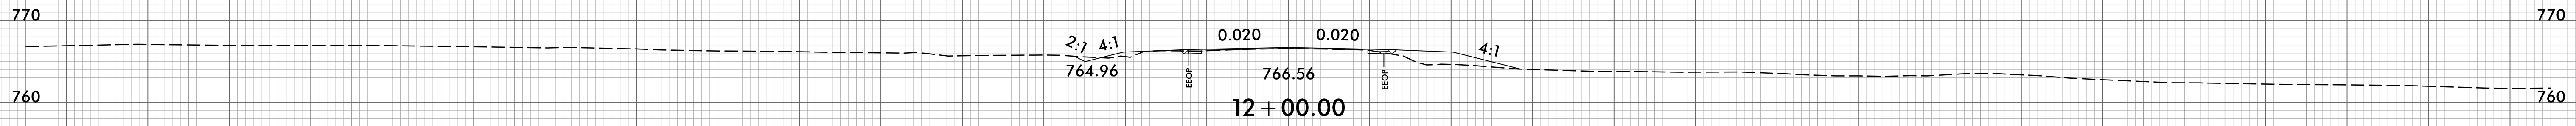


| | |
|---------------------|-----------|
| PROJ. REFERENCE NO. | SHEET NO. |
| BR-0042 | X-1 |

150 140 130 120 110 100 90 80 70 60 50 40 30 20 10 0 10 20 30 40 50 60 70 80 90 100 110 120 130 140 150

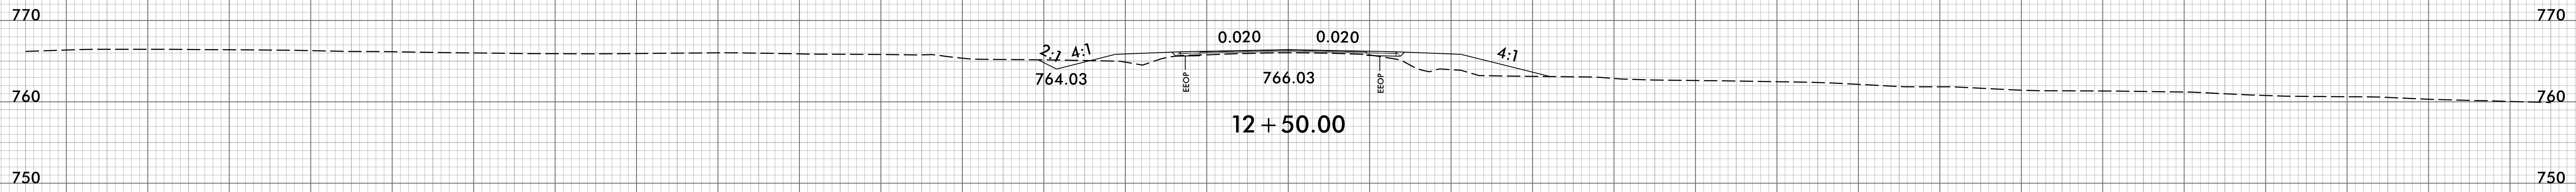

BEGIN TIP PROJECT BR-0042
-L- STA. 11 + 54.68

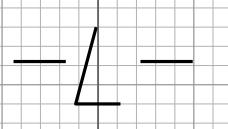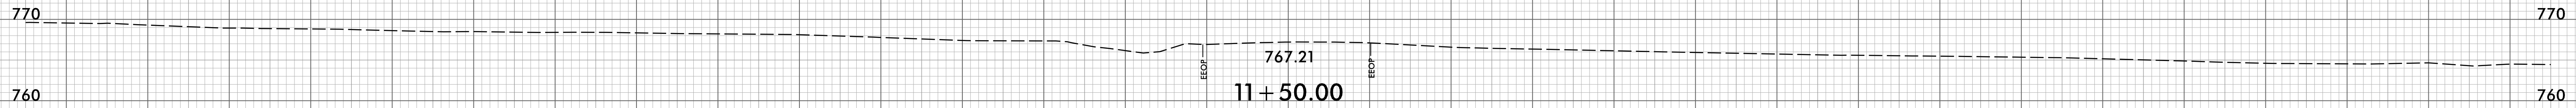

150 140 130 120 110 100 90 80 70 60 50 40 30 20 10 0 10 20 30 40 50 60 70 80 90 100 110 120 130 140 150

I:\2019\Projects\CorridorModeling\BR-0042_Rdy_XPL_L.dgn
 T:\K\102