



6/23/16

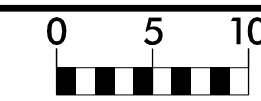

PROJ. REFERENCE NO.	SHEET NO.
BR-0042	X-26

PROJ. REFERENCE NO.	SHEET NO.
BR-0042	X-26

150 140 130 120 110 100 90 80 70 60 50 40 30 20 10 0 10 20 30 40 50 60 70 80 90 100 110 120 130 140 150

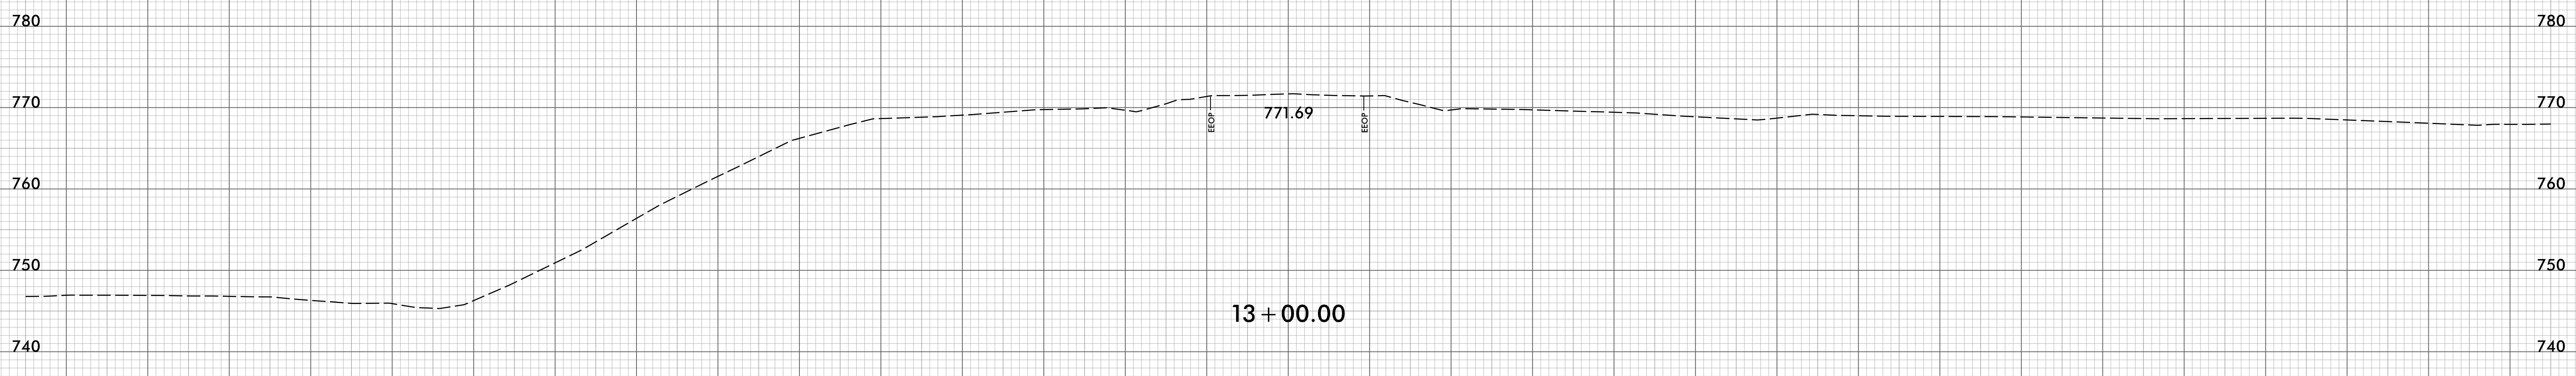

150 140 130 120 110 100 90 80 70 60 50 40 30 20 10 0 10 20 30 40 50 60 70 80 90 100 110 120 130 140 150

I:\Roadway\CorridorModeling\BR-0042_Rdy_XPL_Y3.dgn
 11/2/2019 11:04:02 AM