



DATE: 5/27/2019
TIME: 12:55:48 PM


USER: nusrat@p001\Users\nusrat\Projects\036 - BR-0042\900_CAD_615\910_CAD\VO_MCDOT_TIP\Structures\04 Drawings\000_3T_S19_BR-0042_SML\EB1_2.dwg

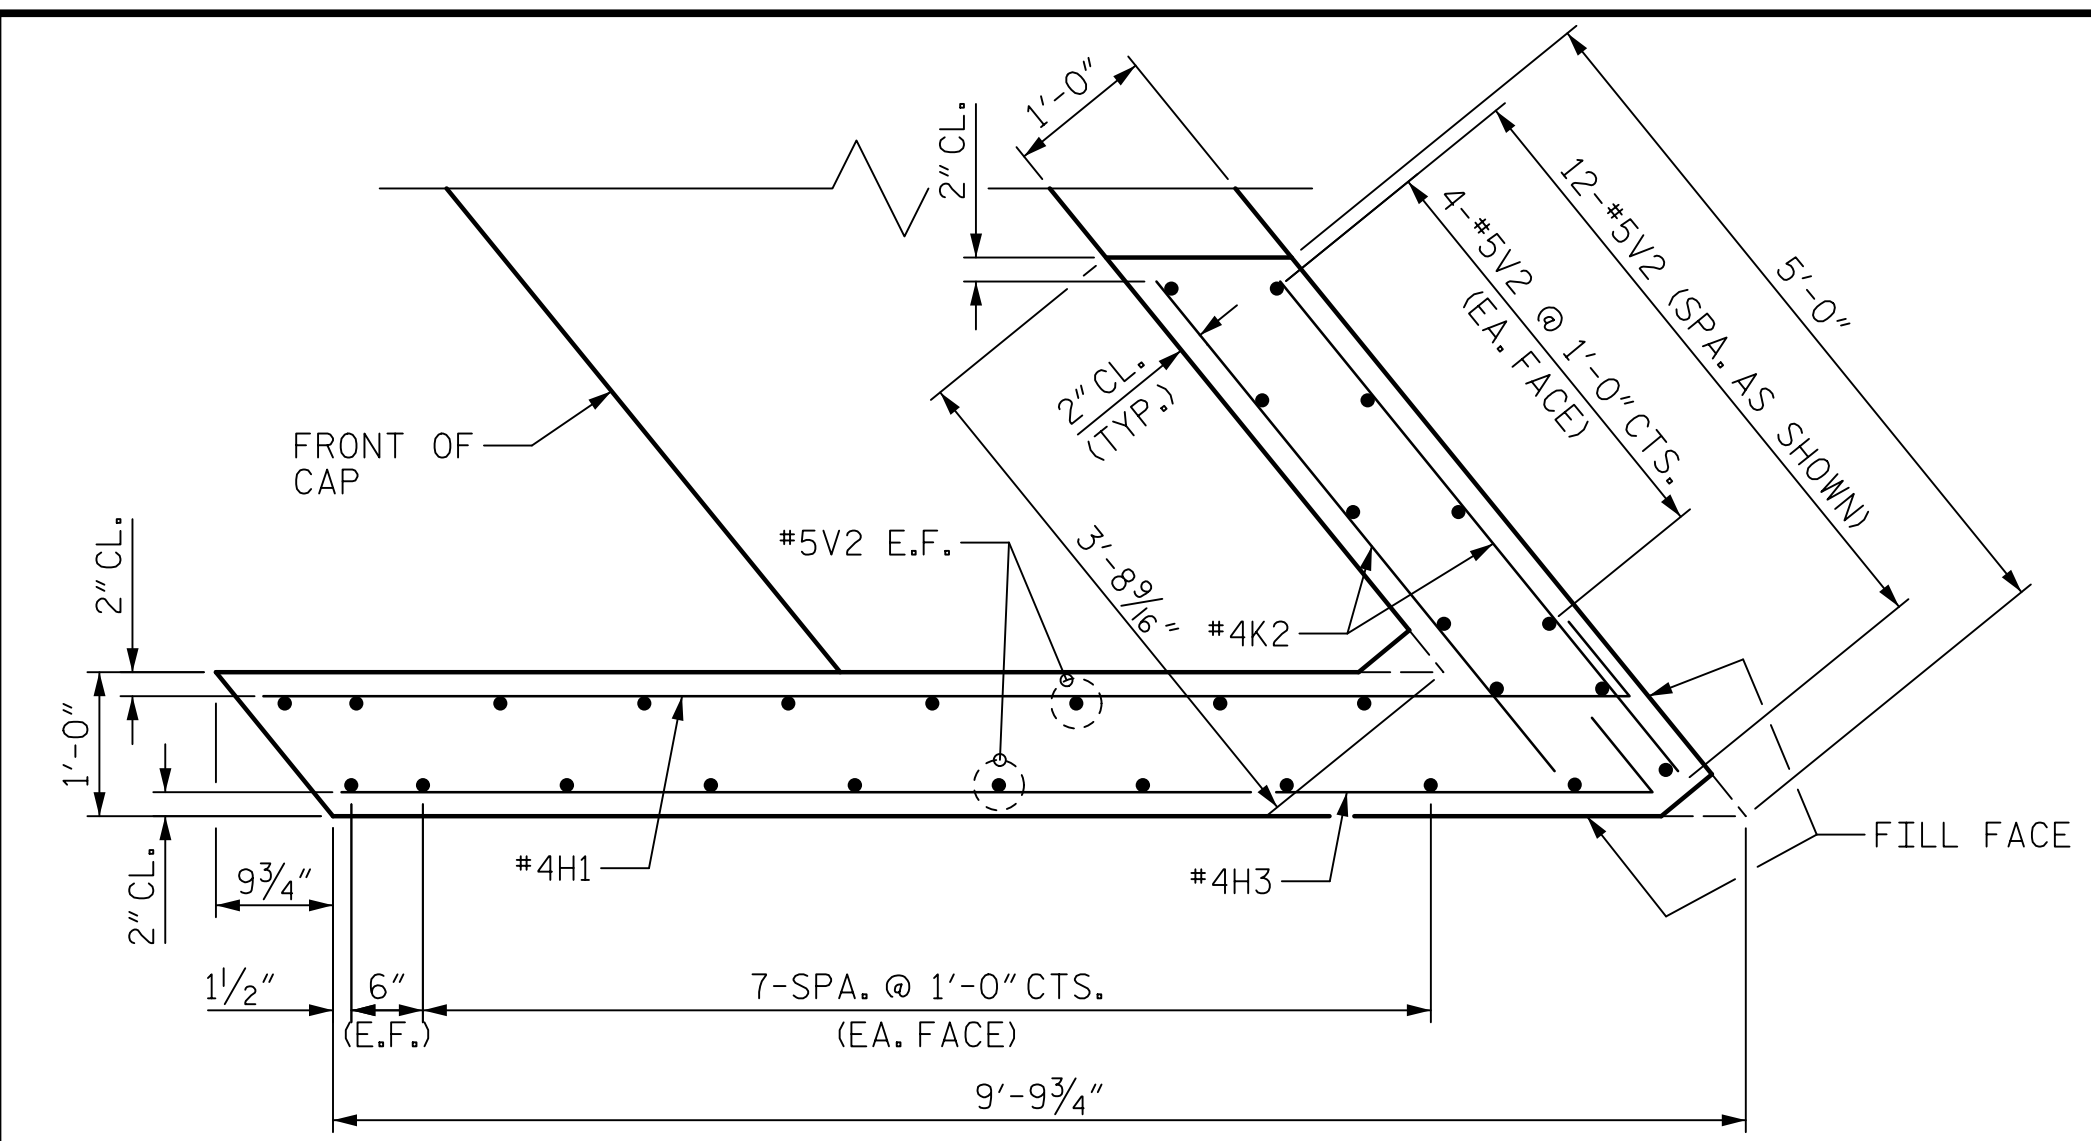


PLAN OF WING W1

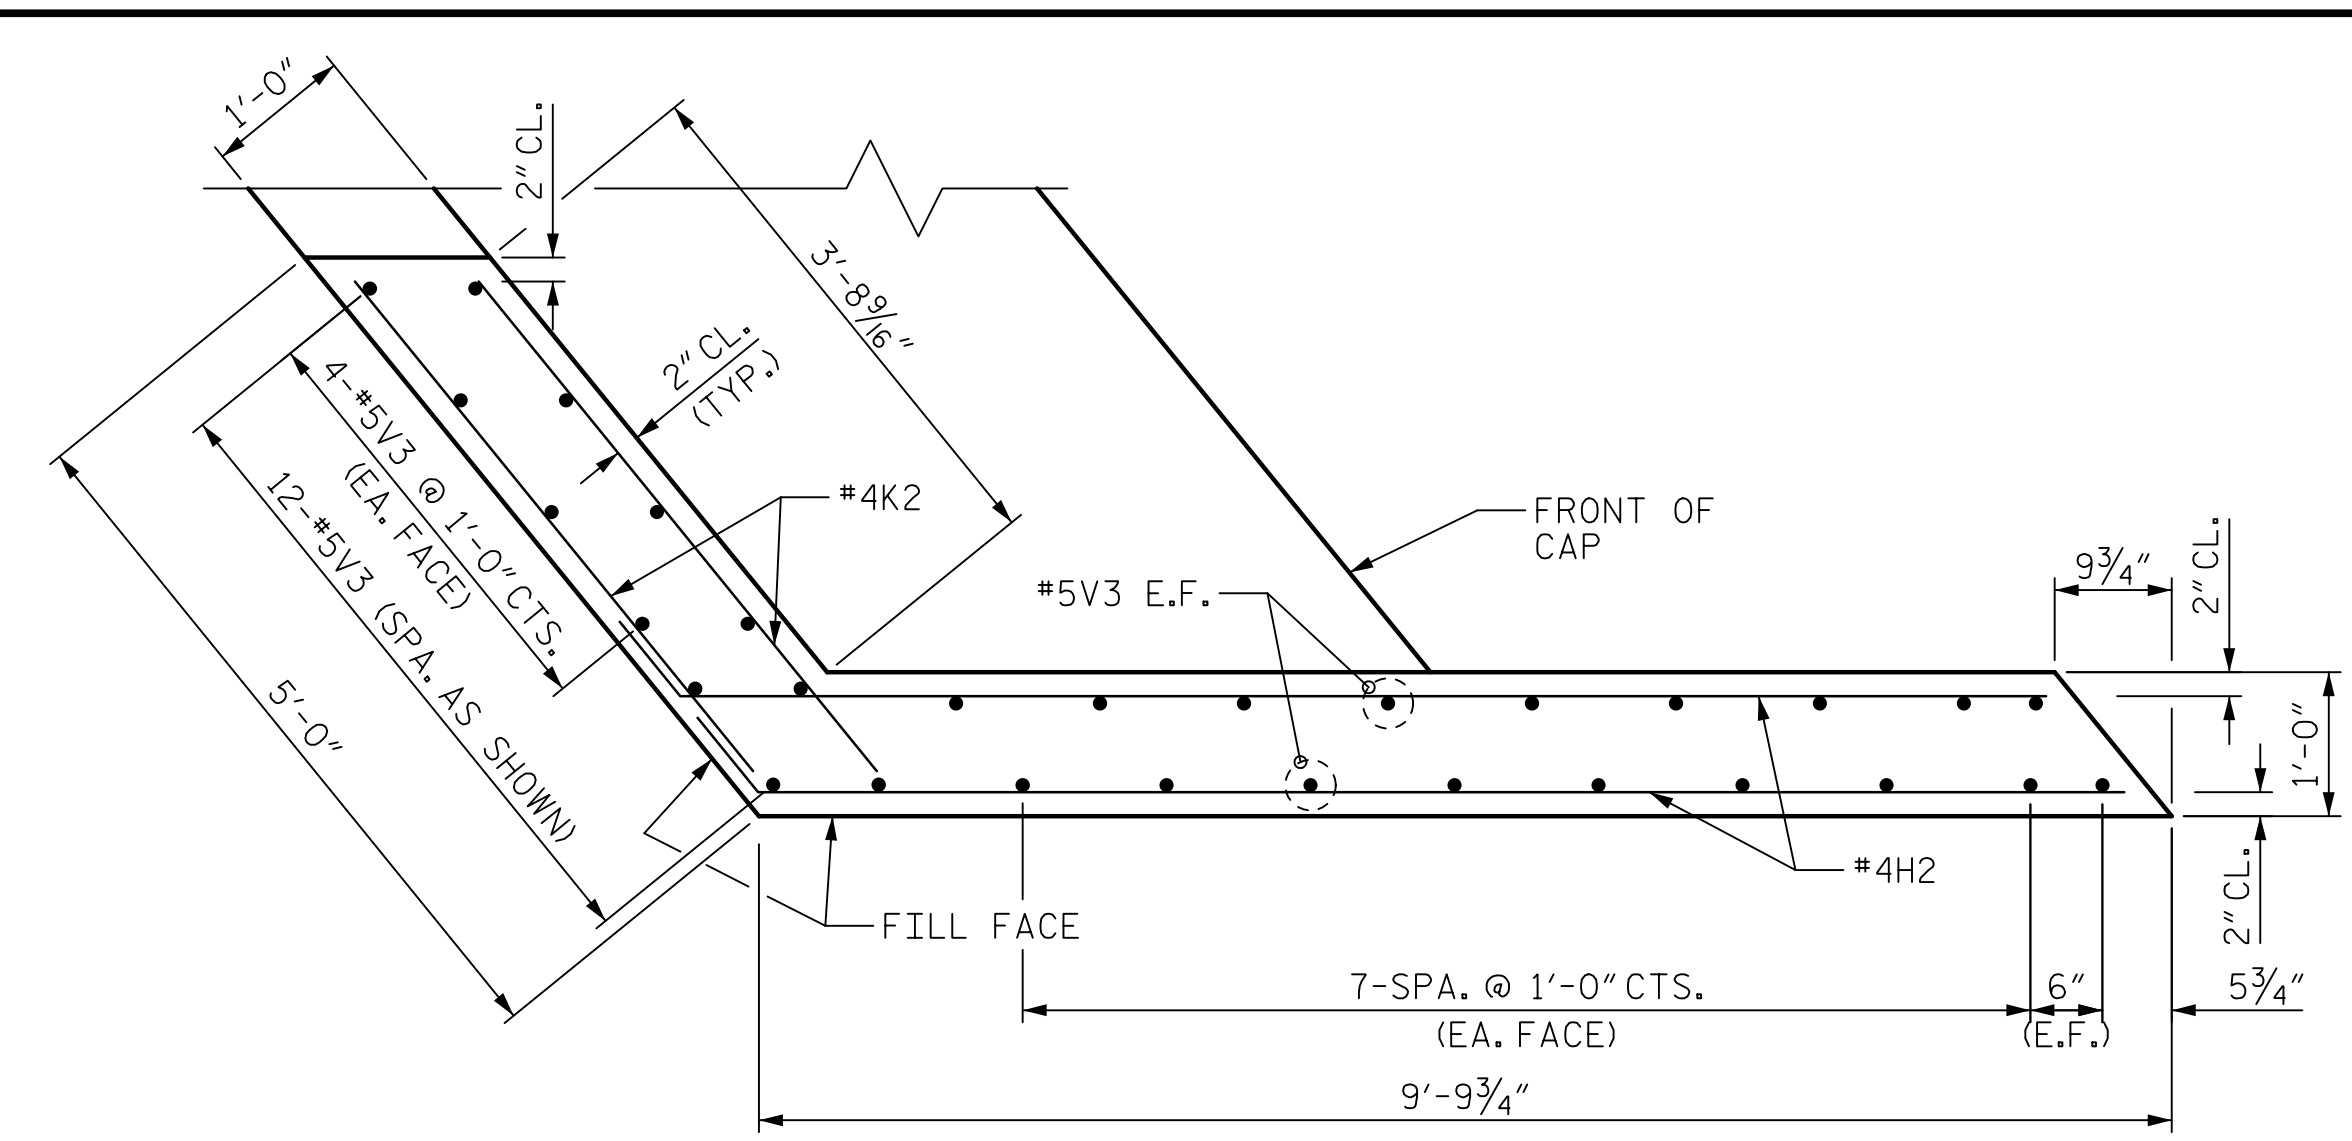


PLAN OF WING W2

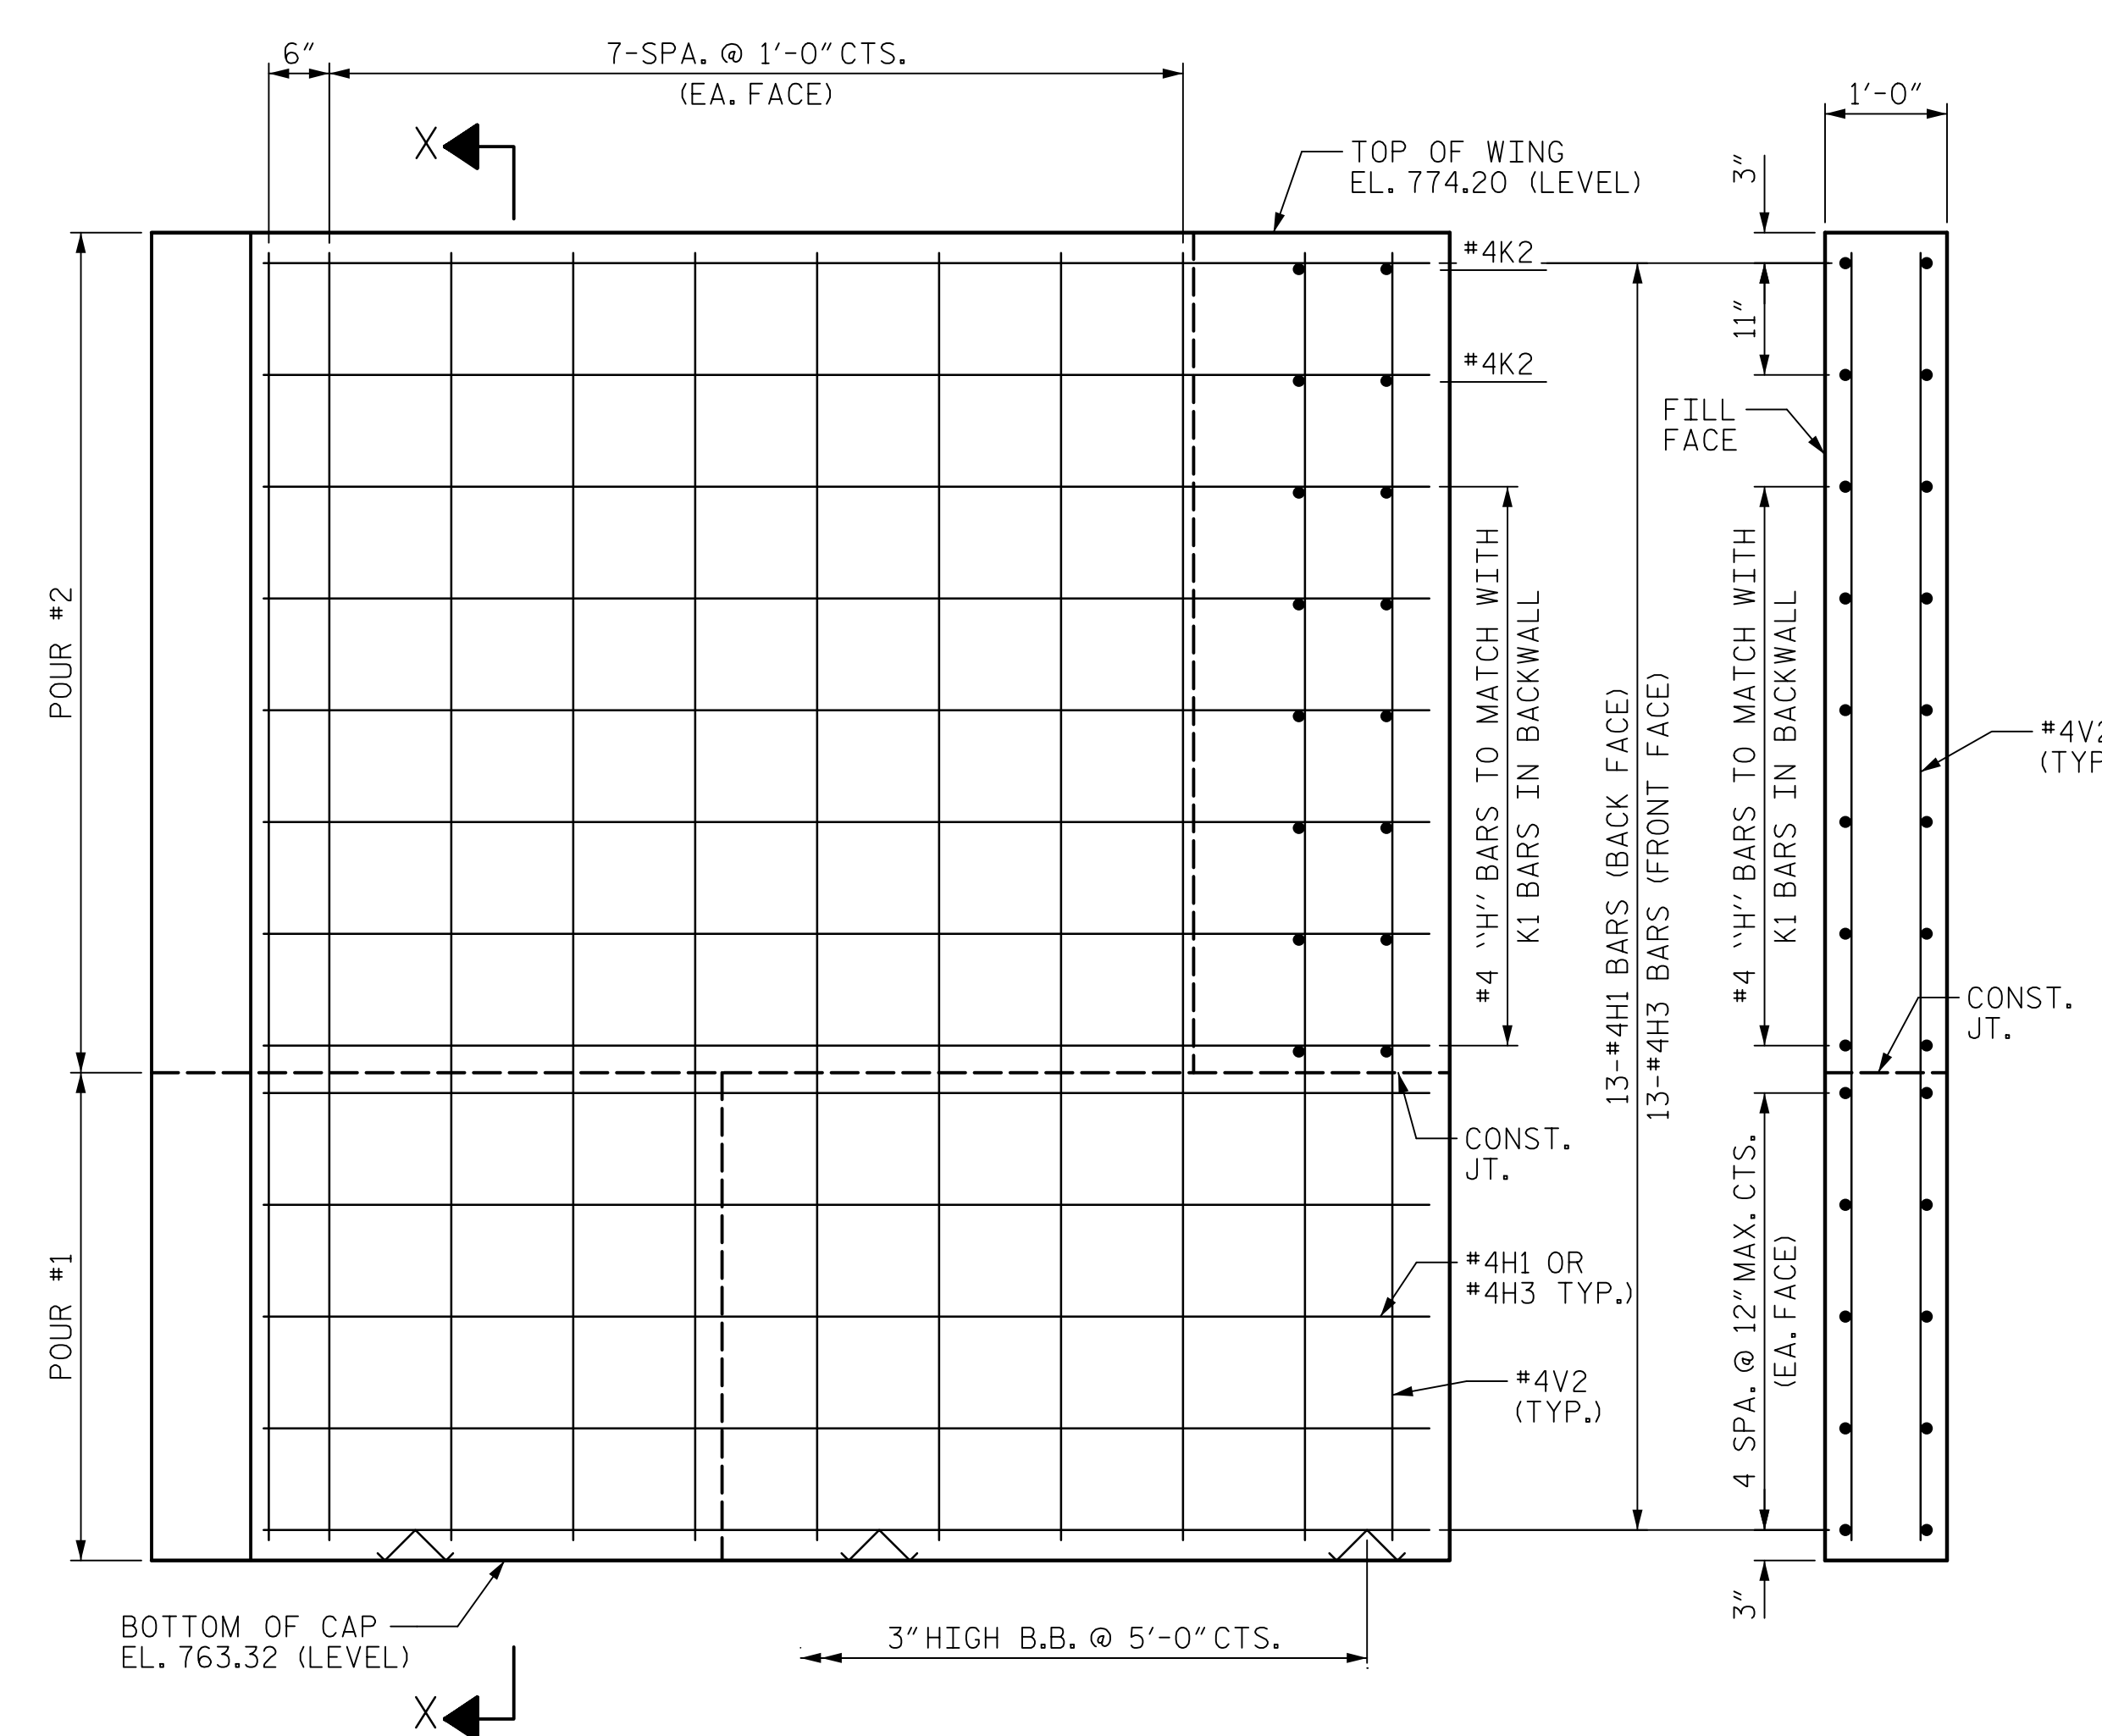


ELEVATION OF WING W1

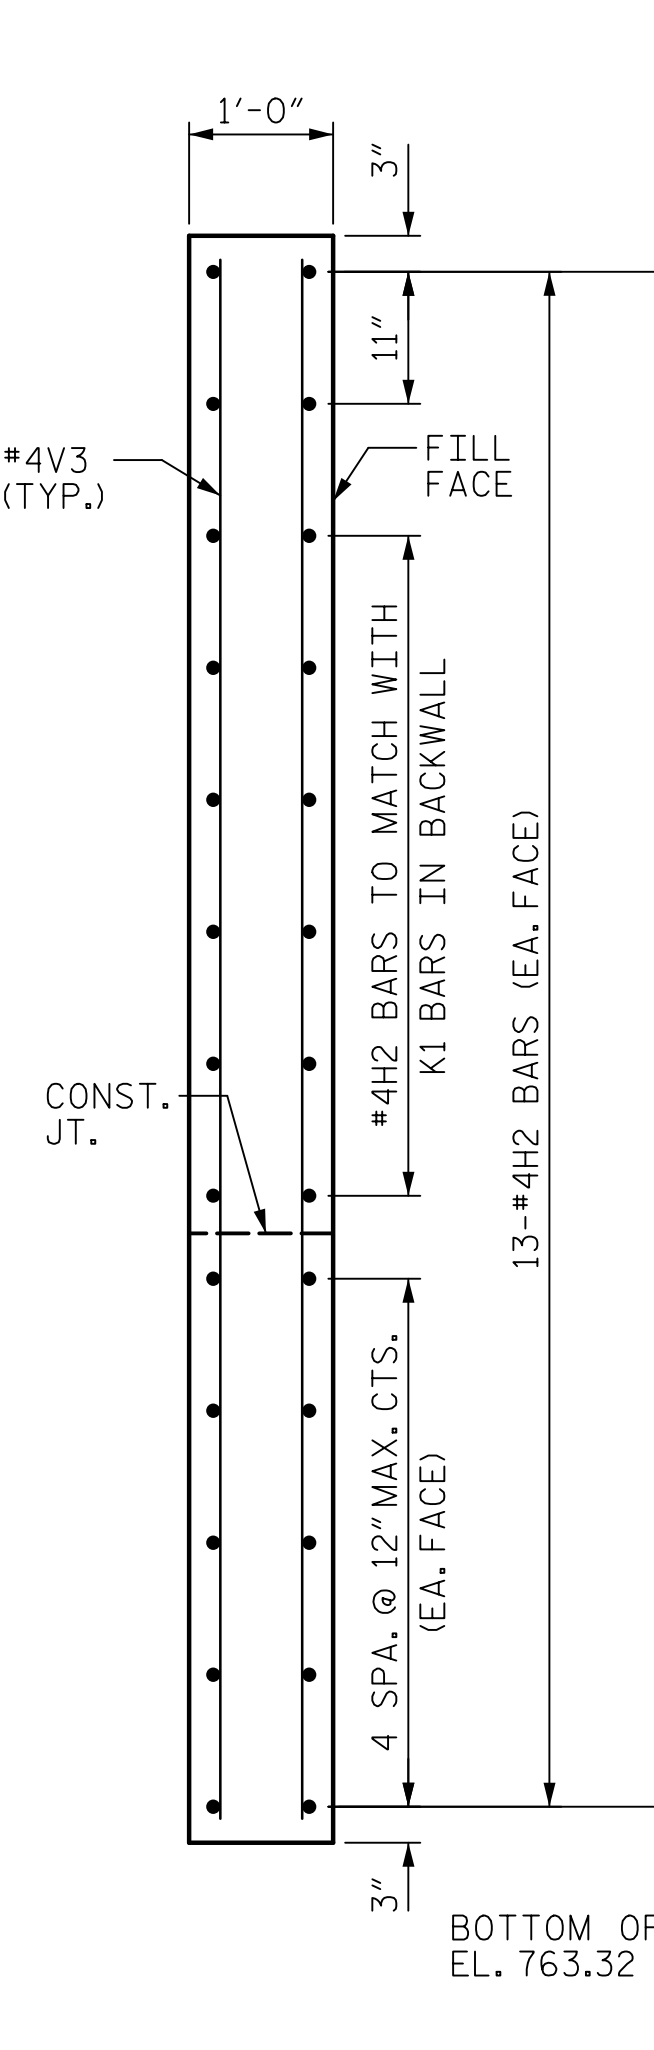

SECTION X-X

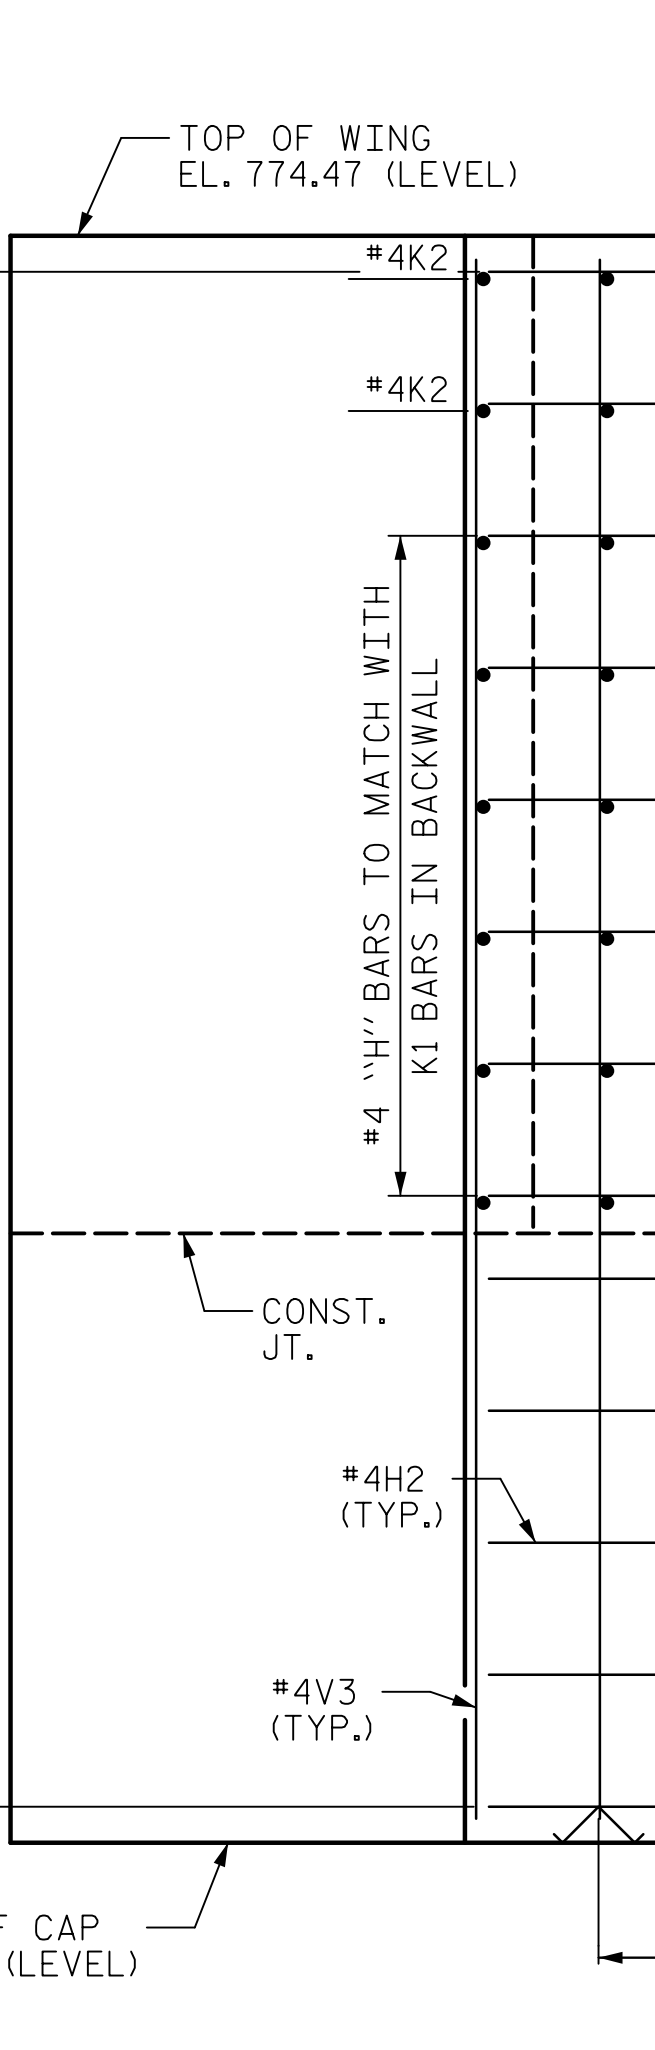


SECTION Y-Y

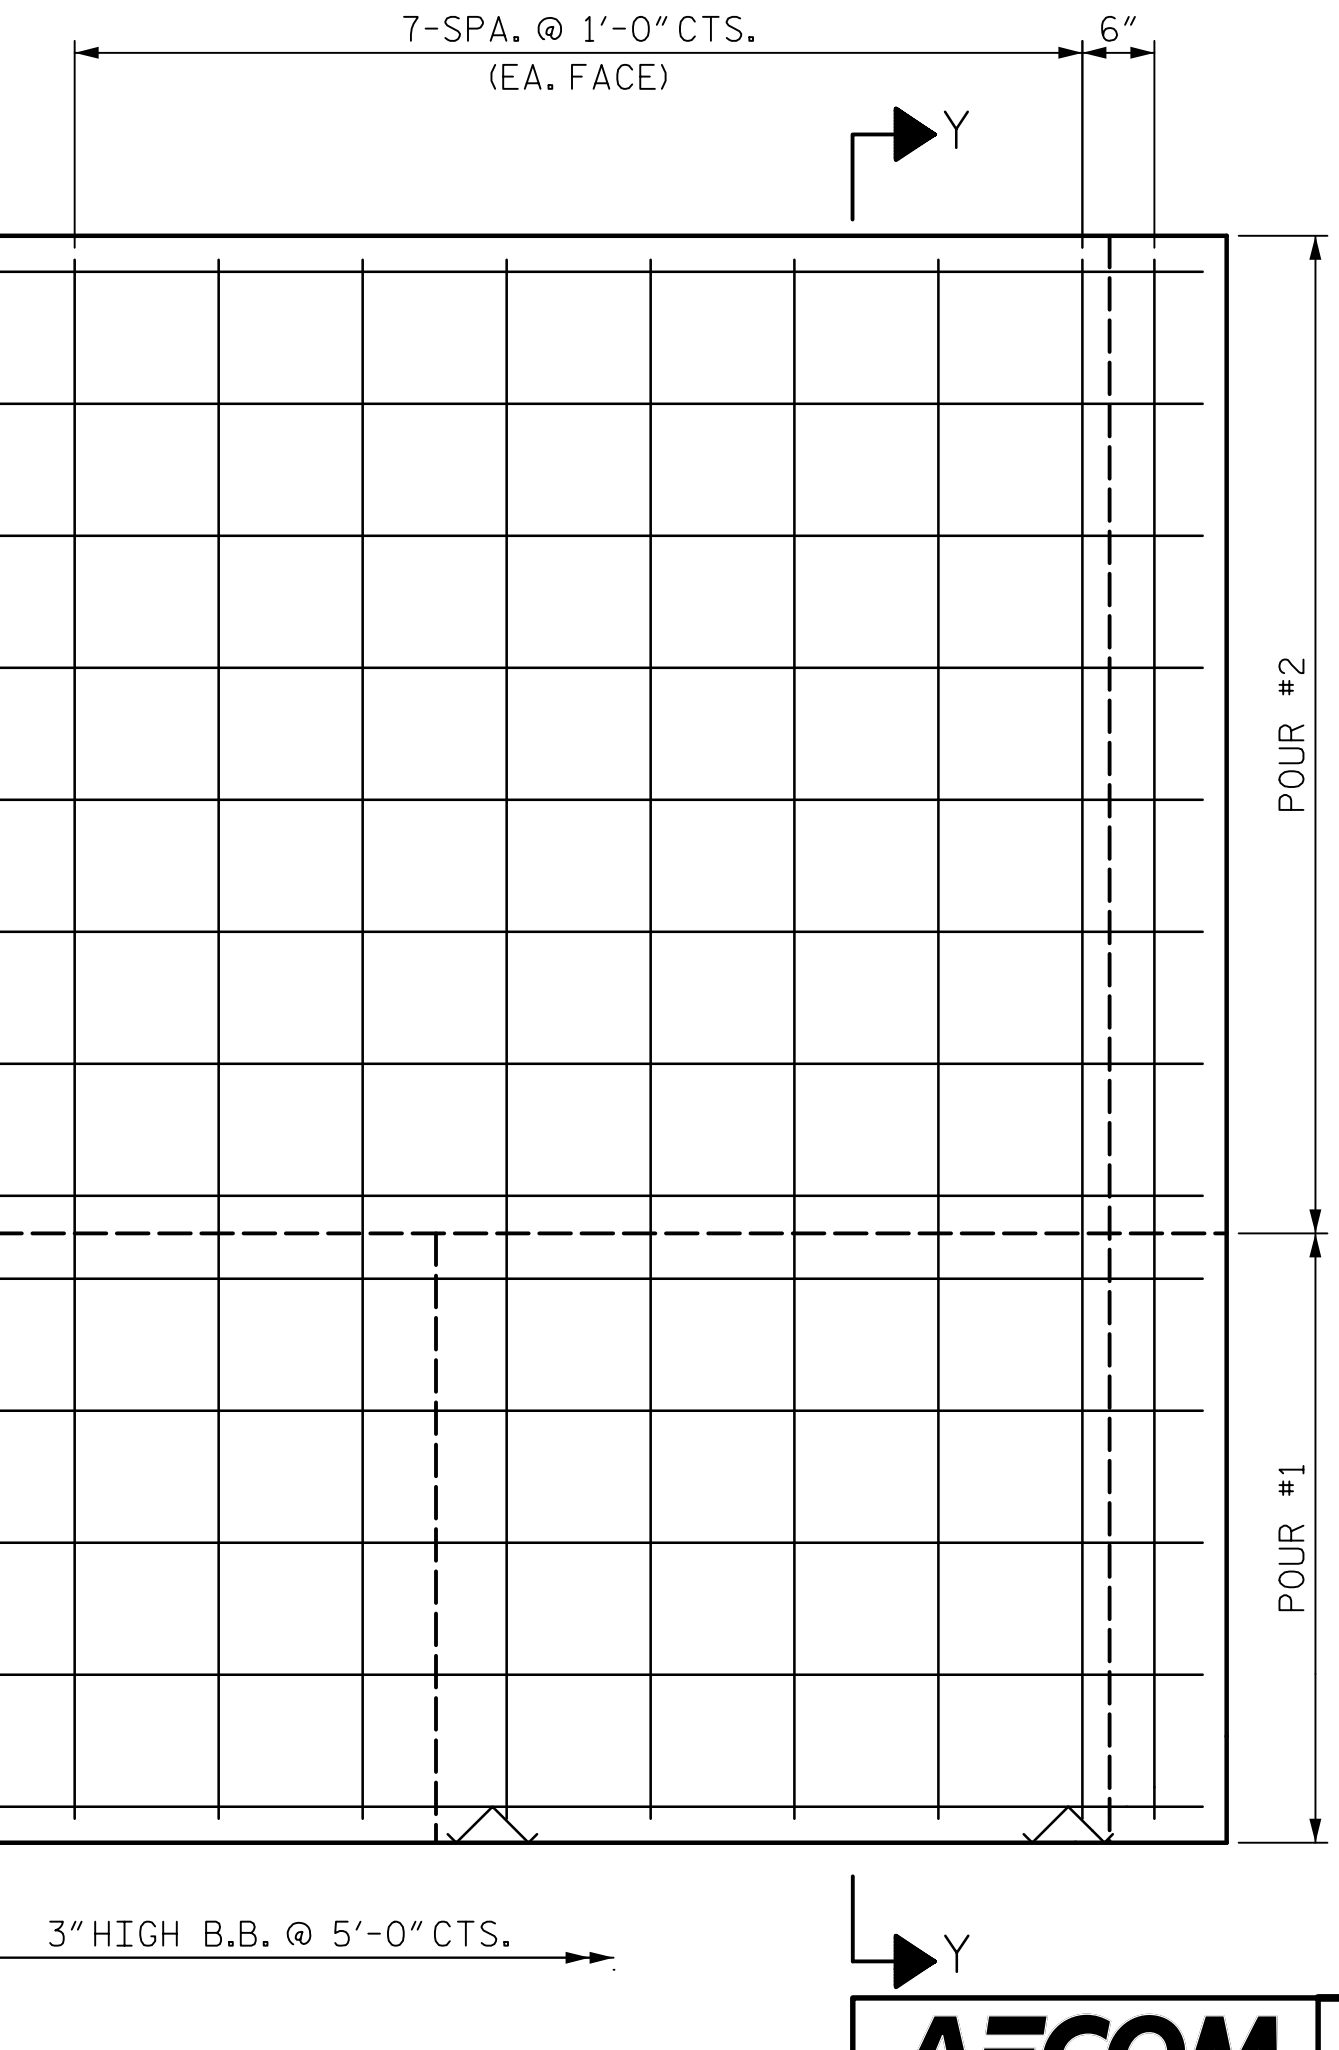

ELEVATION OF WING W2

PROJECT NO. BR-0042
 ROCKINGHAM COUNTY
 STATION: 19+56.99 -L-

SHEET 2 OF 3

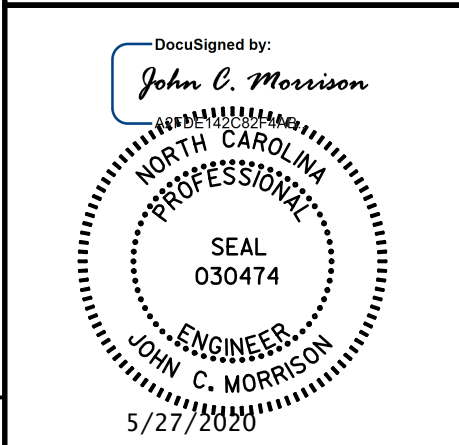

STATE OF NORTH CAROLINA
 DEPARTMENT OF TRANSPORTATION
 RALEIGH
 SUPERSTRUCTURE
 END BENT 1

DRAWN BY : T.B. STUMP	DATE : 07/2019
CHECKED BY : D. RITACCO	DATE : 07/2019
DESIGNED BY : D. RITACCO	DATE : 07/2019
DESIGN CHECKED BY : J.C. MORRISON	DATE : 07/2019

DOCUMENT NOT CONSIDERED
 FINAL UNLESS ALL
 SIGNATURES COMPLETED

REVISIONS						SHEET NO.
NO.	BY:	DATE:	NO.	BY:	DATE:	S-19
1			3			TOTAL SHEETS
2			4			28