



STATE	PROJECT NO.	SHEET NO.	TOTAL SHEETS
N.C.	2021CPT.10.12.20901	10	
F.A. PROJECT NO.			

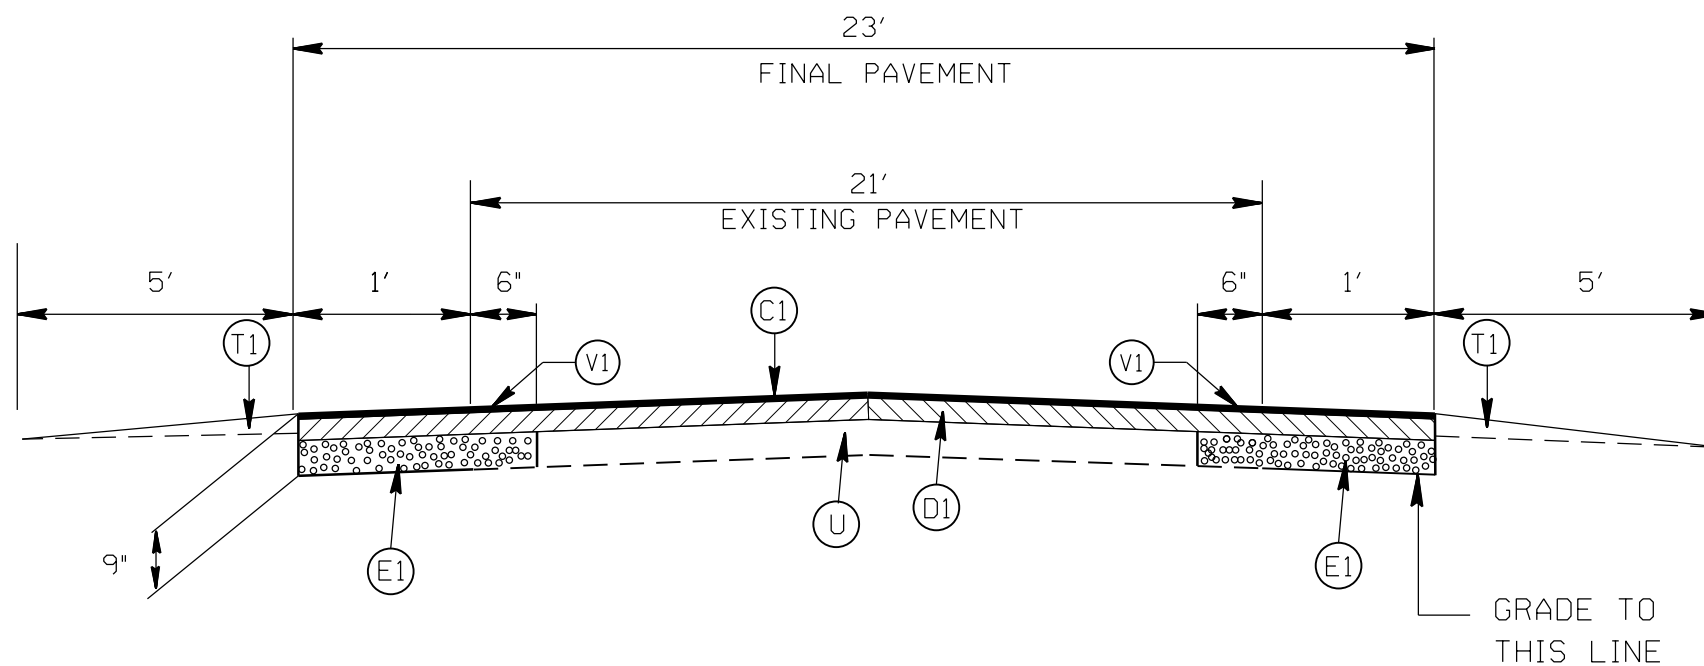

TYPICAL SECTION NO. 3
SR 2645 TOWER INDUSTRIAL DRIVE (MAP 5)

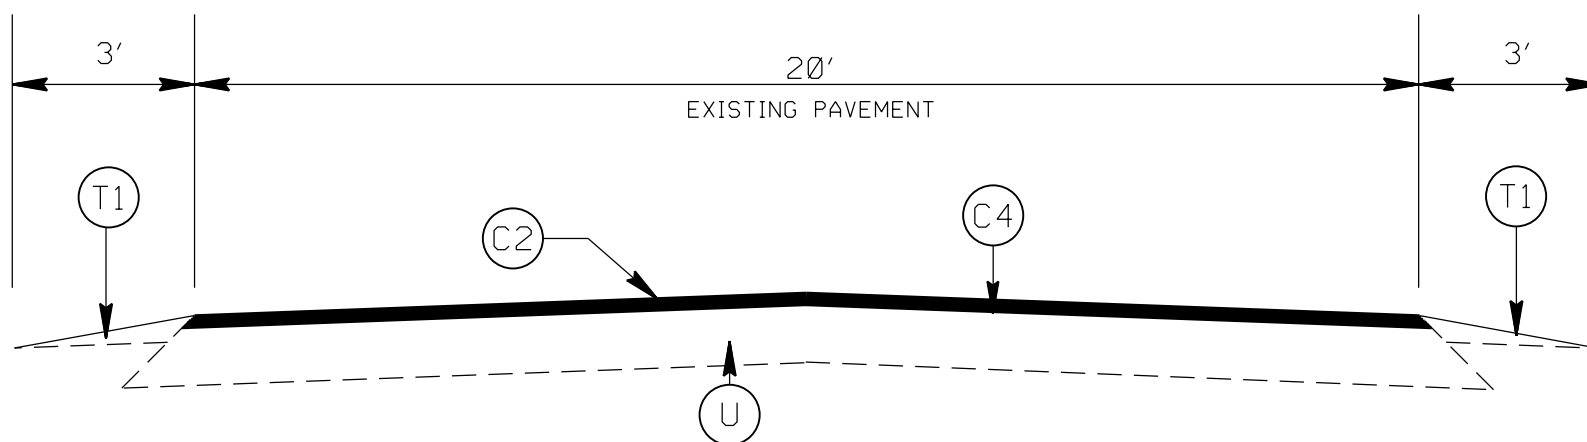

TYPICAL SECTION NO. 4
SR 3670 WILLOW RUN DRIVE (MAP 6)
SR 3671 HAMPTON MEADOW ROAD (MAP 7)
SR 3672 COTTONWOOD CIRCLE (MAP 8)
SR 3669 GREENWOOD LANE (MAP 9)

PAVEMENT SCHEDULE

(C1)	PROP. APPROX. 1.5" ASPHALT CONC. SURFACE COURSE, TYPE S9.5C, AT AN AVERAGE RATE OF 168 LBS. PER SQ. YD.
(C2)	PROP. APPROX. 1.5" ASPHALT CONC. SURFACE COURSE, TYPE S9.5B, AT AN AVERAGE RATE OF 165 LBS. PER SQ. YD.
(C3)	PROP. APPROX. 1.0" ASPHALT CONC. SURFACE COURSE, TYPE S9.5B, AT AN AVERAGE RATE OF 110 LBS. PER SQ. YD.
(C4)	ASPHALT SURFACE TREATMENT, MAT COAT # 78M STONE
(C5)	ASPHALT SURFACE TREATMENT, DOUBLE SEAL
(D1)	PROPOSED 2.5" ASPHALT CONC. INTERMEDIATE COURSE, TYPE I19.0C, AT AN AVERAGE RATE OF 285 LBS. PER SQ. YD.
(E1)	PROPOSED 5" OF ASPHALT CONC. BASE COURSE, B25.0C, AT AN AVERAGE RATE 570 LBS. PER SQ. YD.
(T1)	SHOULDER RECONSTRUCTION
(U)	EXISTING PAVEMENT
(V1)	MILLING 6" OF EXISTING ASPHALT PAVEMENT, 5" DEPTH. (SEE S.P. TRENCHING FOR BASE COURSE BY MILLING.)
(Z)	FULL DEPTH RECLAMATION

2021-2022
UNION COUNTY RESURFACING

SCALE	-NA-		REVISIONS
DATE	1/20		
DWG. BY	AMO		
DESIGN BY	AMO		
APPROVED	CLA		