


STATE	PROJECT NO.	SHEET NO.	TOTAL SHEETS
N.C.	2021CPT.10.12.20901		
F.A. PROJECT NO.			

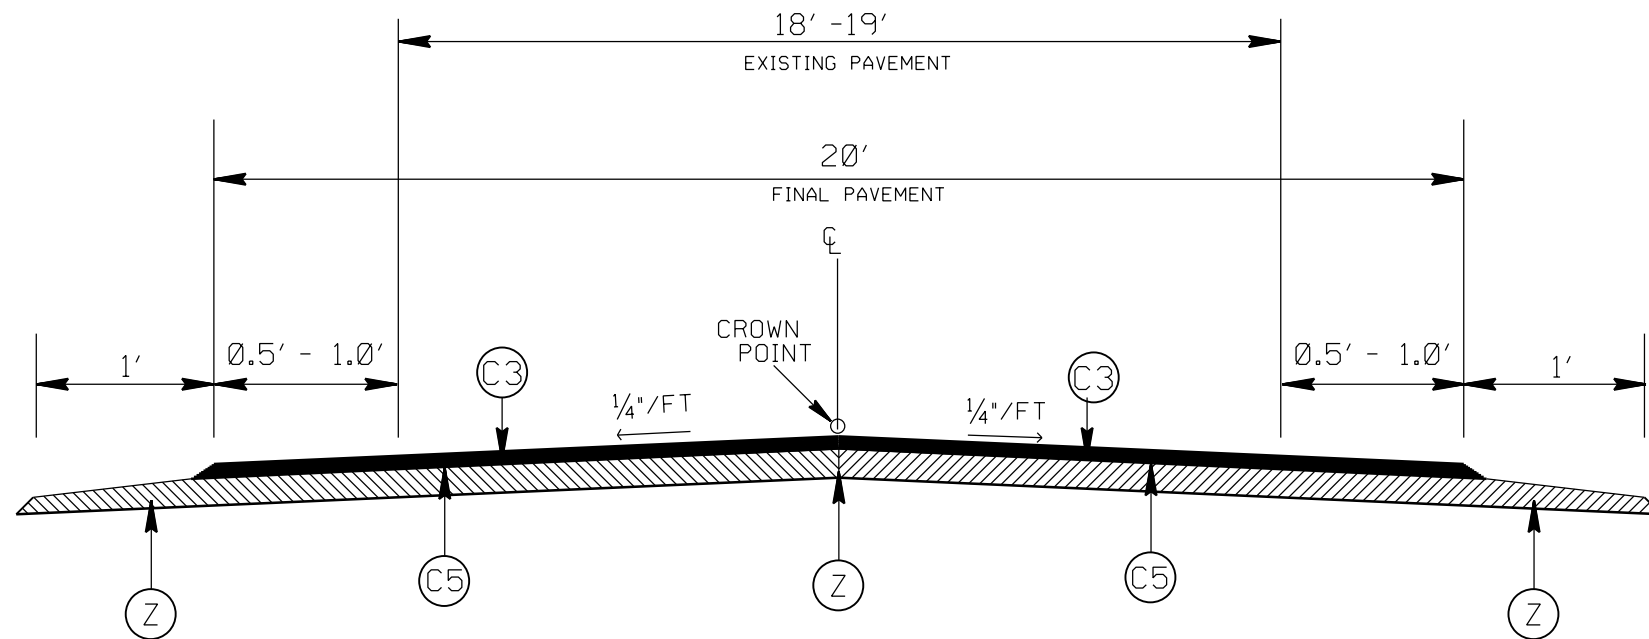

TYPICAL SECTION NO. 5
 SR 1351 PRICE SHORTCUT ROAD (MAP 10)
 SR 1542 OLD DUTCH ROAD (MAP 11)
 SR SR 1547 BRIEF ROAD (MAP 12)
 *SEE NOTES 3 AND 4

PAVEMENT SCHEDULE

(C1)	PROP. APPROX. 1.5" ASPHALT CONC. SURFACE COURSE, TYPE S9.5C, AT AN AVERAGE RATE OF 168 LBS. PER SQ. YD.
(C2)	PROP. APPROX. 1.5" ASPHALT CONC. SURFACE COURSE, TYPE S9.5B, AT AN AVERAGE RATE OF 165 LBS. PER SQ. YD.
(C3)	PROP. APPROX. 1.0" ASPHALT CONC. SURFACE COURSE, TYPE S9.5B, AT AN AVERAGE RATE OF 110 LBS PER SQ. YD.
(C4)	ASPHALT SURFACE TREATMENT, MAT COAT # 78M STONE
(C5)	ASPHALT SURFACE TREATMENT, DOUBLE SEAL
(D1)	PROPOSED 2.5" ASPHALT CONC. INTERMEDIATE COURSE, TYPE I19.0C, AT AN AVERAGE RATE OF 285 LBS. PER SQ. YD.
(E1)	PROPOSED 5" OF ASPHALT CONC. BASE COURSE, B25.0C, AT AN AVERAGE RATE 570 LBS. PER SQ. YD.
(T1)	SHOULDER RECONSTRUCTION
(U)	EXISTING PAVEMENT
(V1)	MILLING 6" OF EXISTING ASPHALT PAVEMENT, 5" DEPTH. (SEE S.P. TRENCHING FOR BASE COURSE BY MILLING.)
(Z)	FULL DEPTH RECLAMATION

2021-2022
 UNION COUNTY RESURFACING

SCALE	-NA-		REVISIONS
DATE	1/20		
DWG. BY	AMO		
DESIGN BY	AMO		
APPROVED	CLA		