



STATE	PROJECT NO.	SHEET NO.	TOTAL SHEETS
N.C.	2021CPT.10.13.10901 2021CPT.10.13.20901 2021CPT.10.13.20902	14	
F.A. PROJECT NO.			

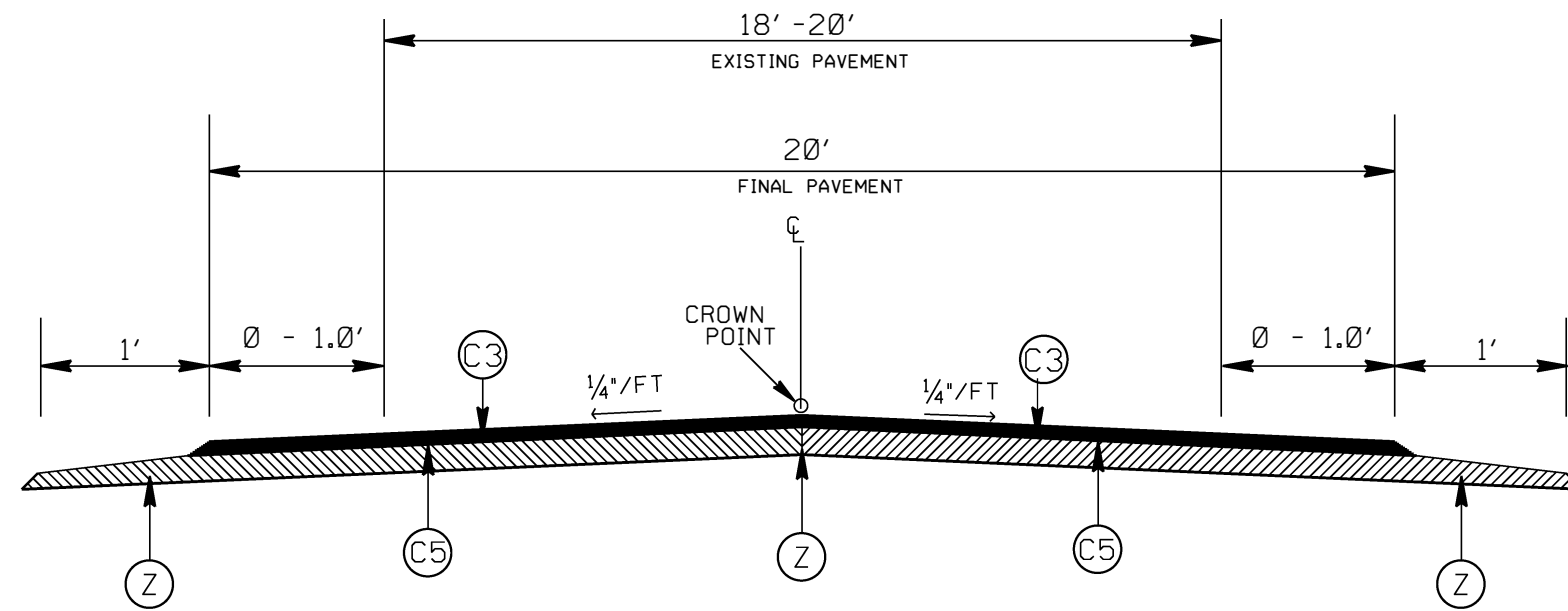

TYPICAL SECTION NO. 6
SR 1758 WHITMORE ROAD (MAP 17)

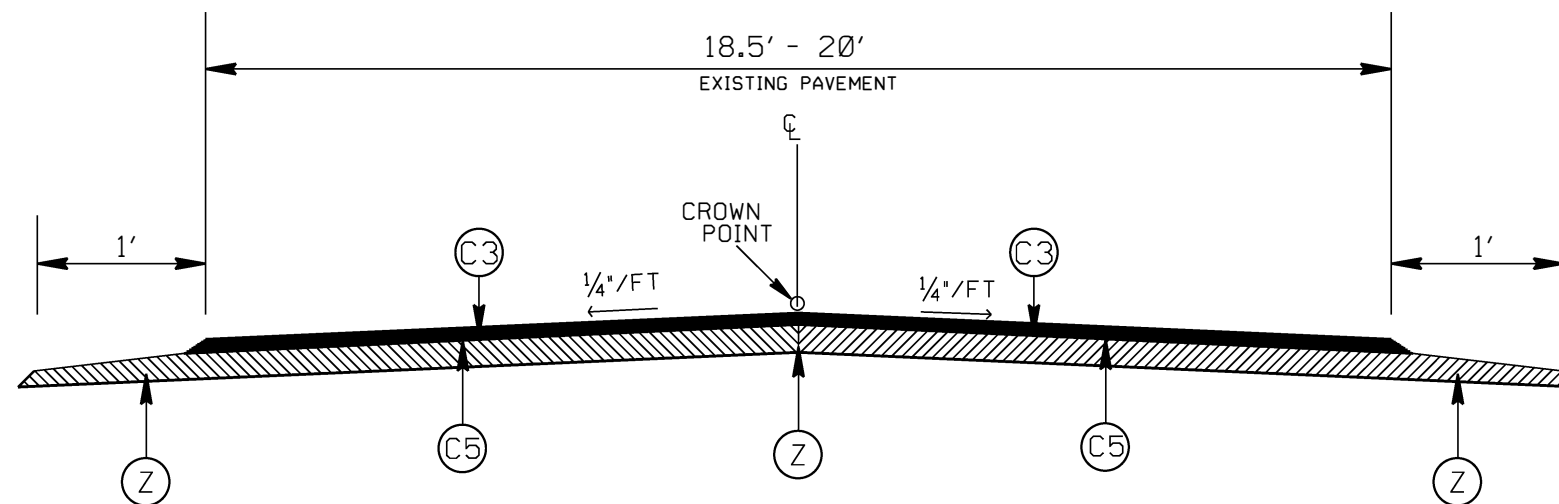

TYPICAL SECTION NO. 7
SR 1937 OLD PAGELAND-MARSHVILLE ROAD (MAP 18)
SR 1311 STACEY HOWIE ROAD (MAP 19)

PAVEMENT SCHEDULE

(C1)	PROP. APPROX. 2.0" ASPHALT CONC. SURFACE COURSE, TYPE S9.5C, AT AN AVERAGE RATE OF 224 LBS. PER SQ. YD.
(C2)	PROP. APPROX. 1.5" ASPHALT CONC. SURFACE COURSE, TYPE S9.5C, AT AN AVERAGE RATE OF 168 LBS. PER SQ. YD.
(C3)	PROP. APPROX. 1.0" ASPHALT CONC. SURFACE COURSE, TYPE S9.5B, AT AN AVERAGE RATE OF 110 LBS PER SQ. YD.
(C4)	ASPHALT SURFACE TREATMENT, MAT COAT # 78M
(C5)	ASPHALT SURFACE TREATMENT, DOUBLE SEAL
(E1)	PROPOSED 5" OF ASPHALT CONC. BASE COURSE, B25.0C, AT AN AVERAGE RATE 570 LBS. PER SQ. YD.
(T1)	SHOULDER RECONSTRUCTION
(U)	EXISTING ASPHALT PAVEMENT
(V1)	MILLING EXISTING PAVEMENT, 1.5" DEPTH.
(V2)	MILLING 6" OF EXISTING ASPHALT PAVEMENT, 5" DEPTH. (SEE S.P. TRENCHING FOR BASE COURSE BY MILLING.)
(W)	EXISTING CONCRETE PAVEMENT
(Z)	FULL DEPTH RECLAMATION

2021-2022
UNION COUNTY RESURFACING

SCALE	-NA-
DATE	1/20
DWG. BY	AMO
DESIGN BY	AMO
APPROVED	CLA



REVISIONS	