

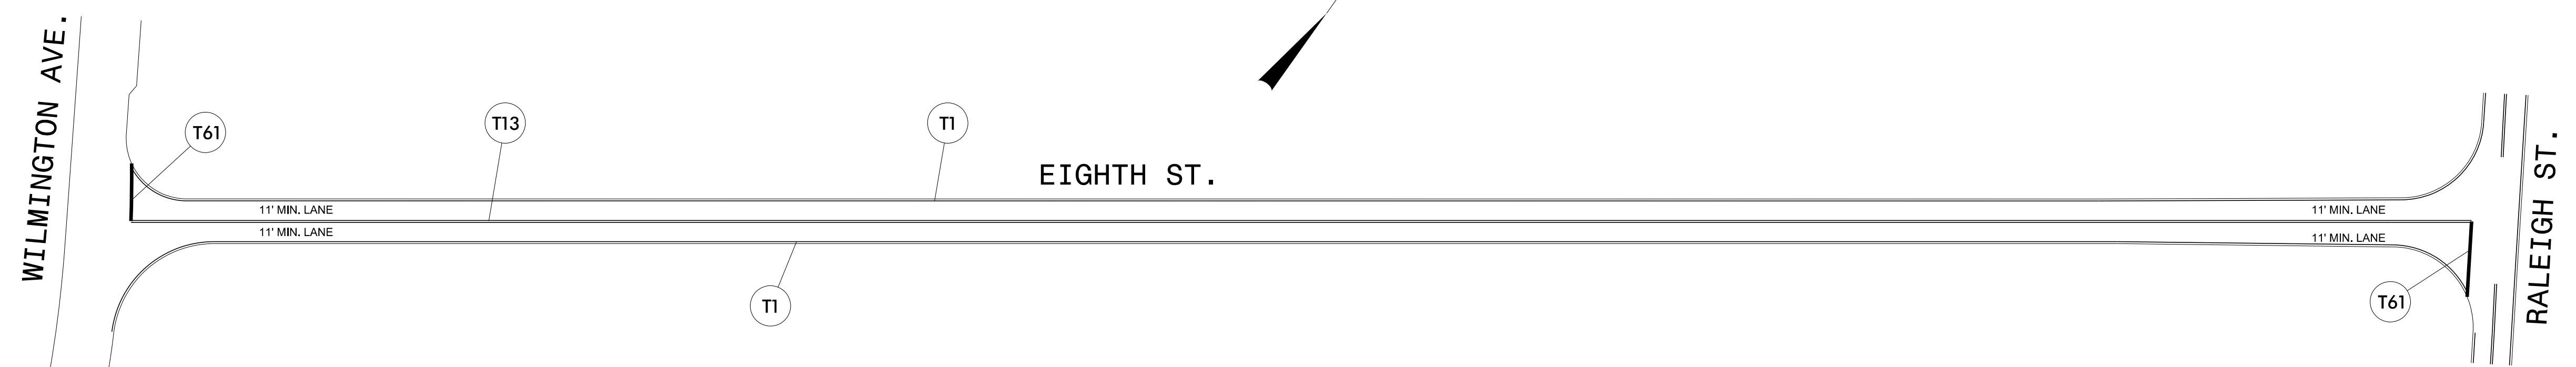
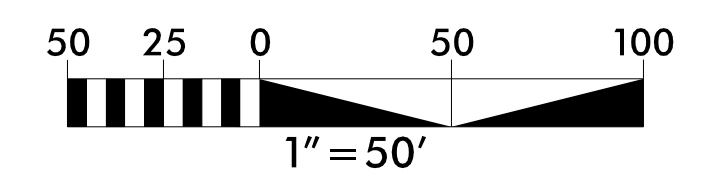
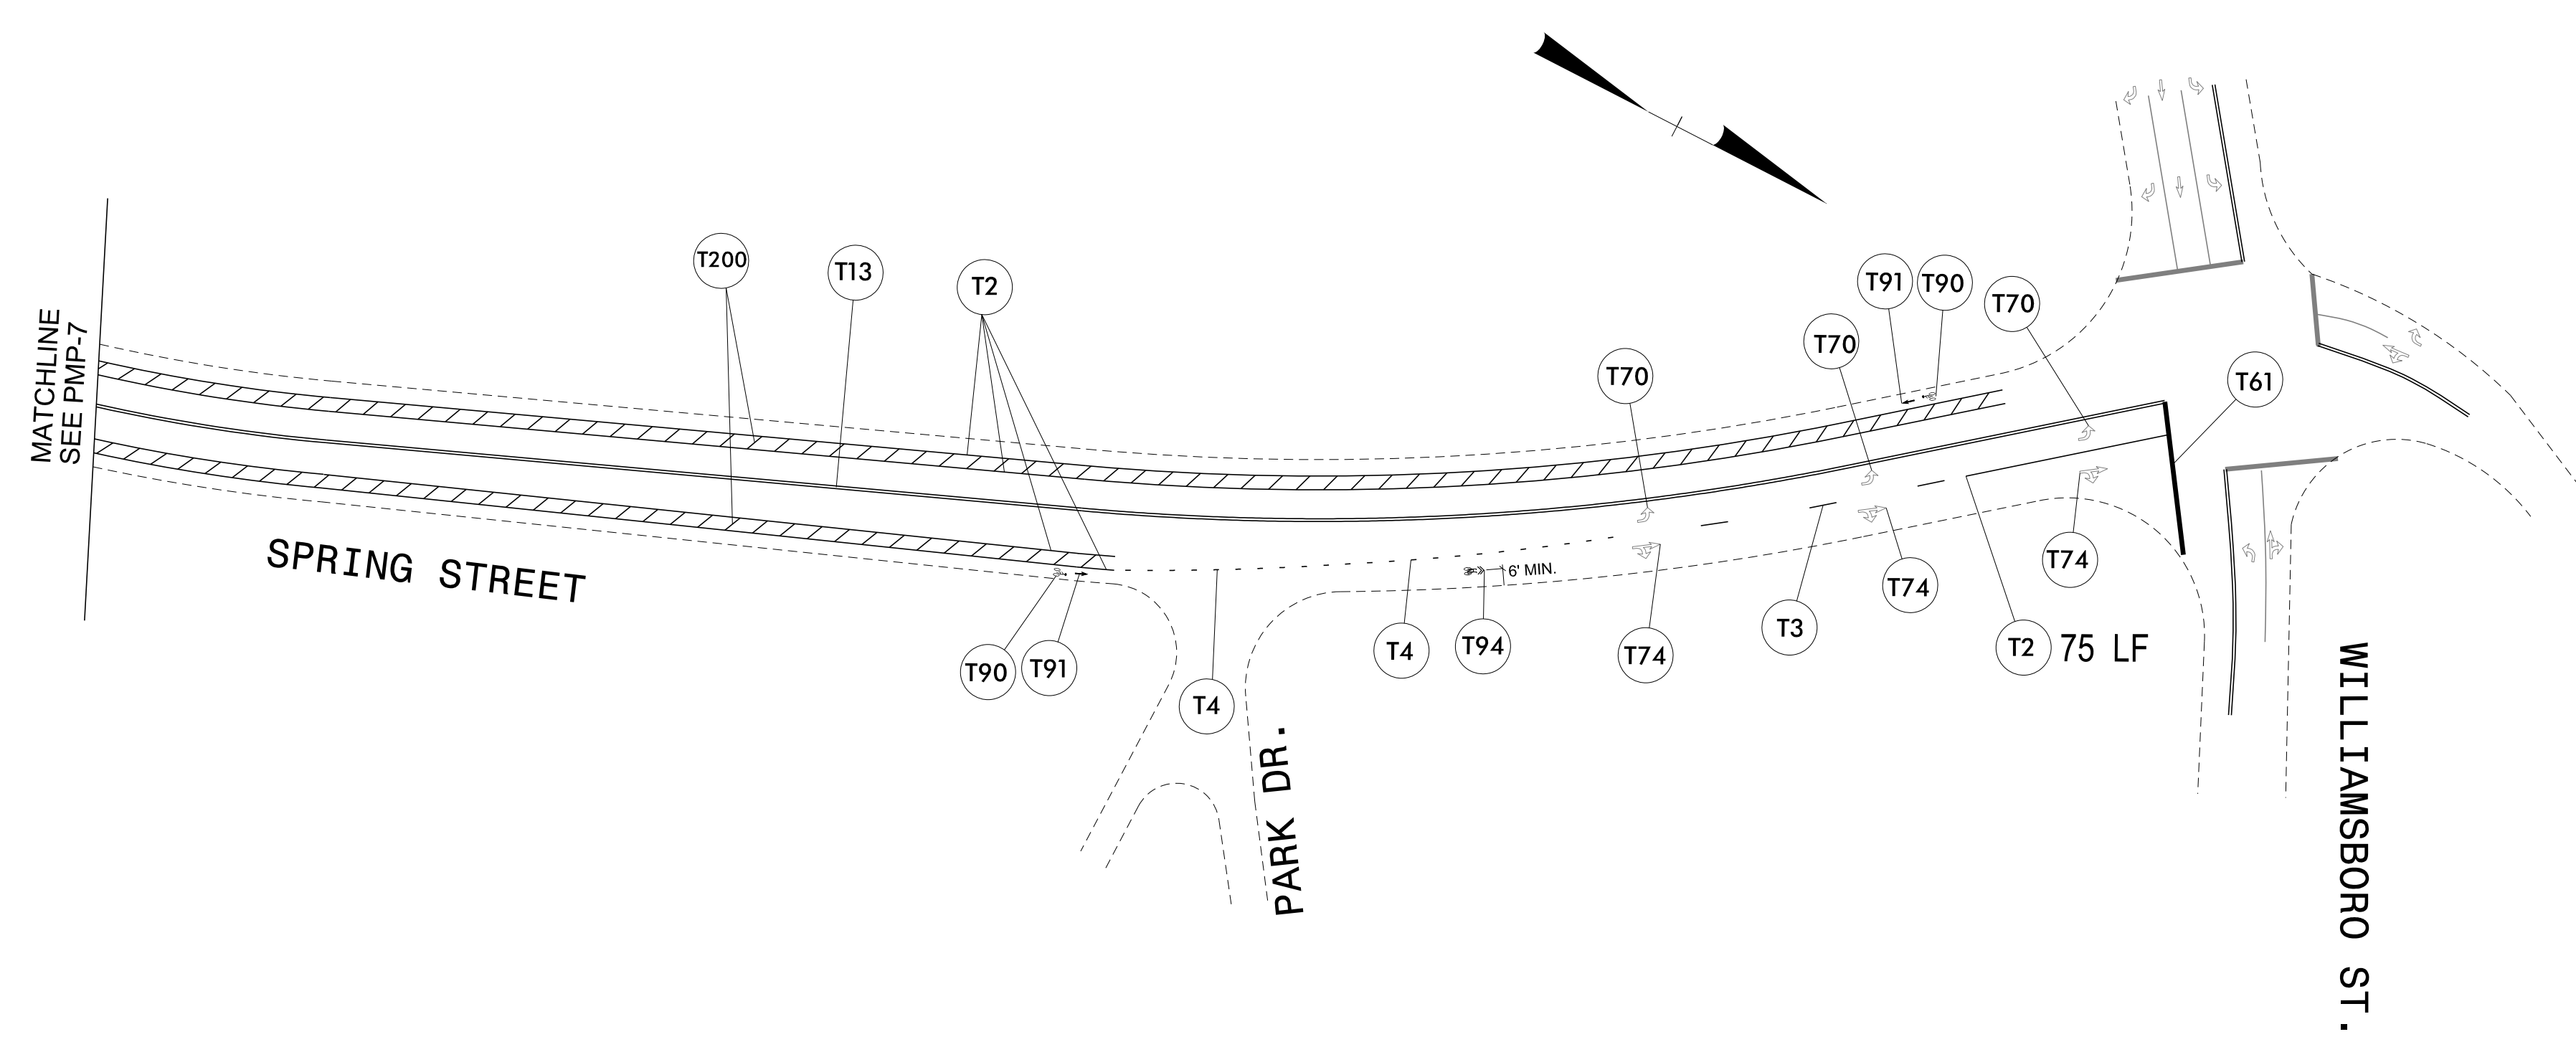


TIP NO.	SHEET NO.
	PMP-8
APPROVED: _____	
DATE: _____	
SEAL	
DocuSigned by: <i>Frances Gallagher</i>	2/26/2021
DOCUMENT NOT CONSIDERED FINAL UNLESS ALL SIGNATURES COMPLETED	

Note: Resurfacing occurs on Spring Street from approximately 200' west of Orange Street to Williamsboro Street.

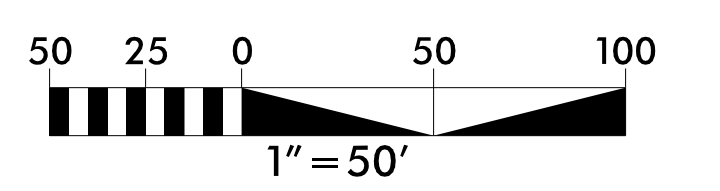

Note: No resurfacing occurs on Eighth Street.

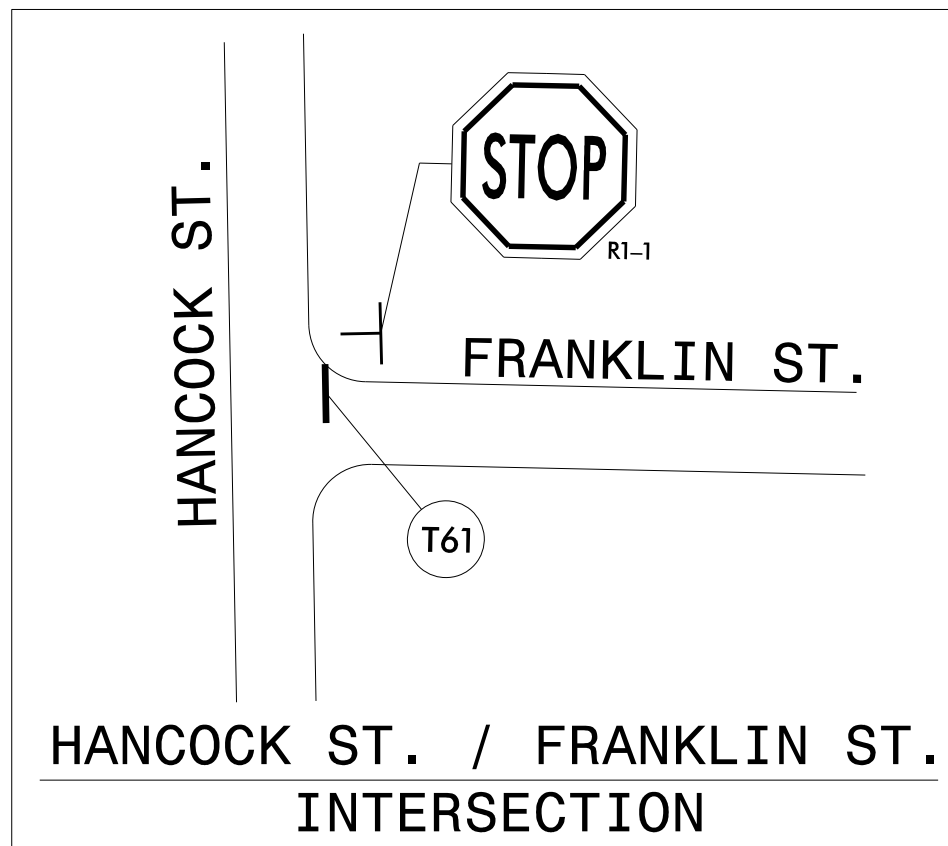

WithersRavenel
Engineers | Planners | Surveyors
424 Gallimore Dairy Road, Suite C | Greensboro, NC 27409
| t: 336.605.3009 | license #: C-0832 | www.withersravenel.com

PAVEMENT MARKING DETAIL 7

2/26/2021 10:15:03 AM K:\15-0340\150346-11-2017 Powell\Bill Construction Phase Svcs\CAD\Pavement Marking Plan\Plan\MP DTL_4-7.dgn User: rpetr