
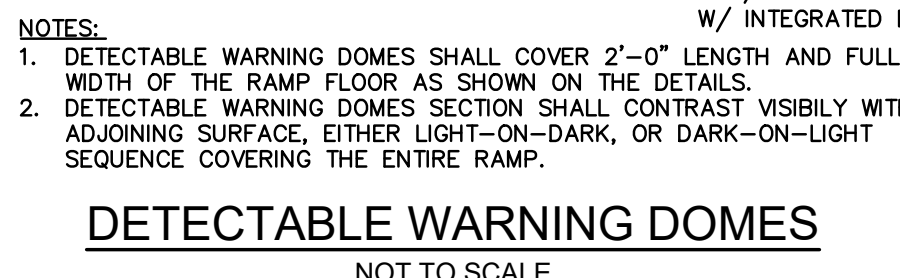
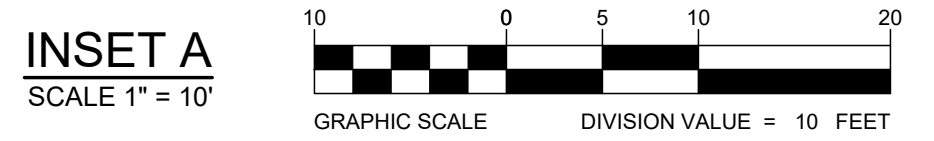
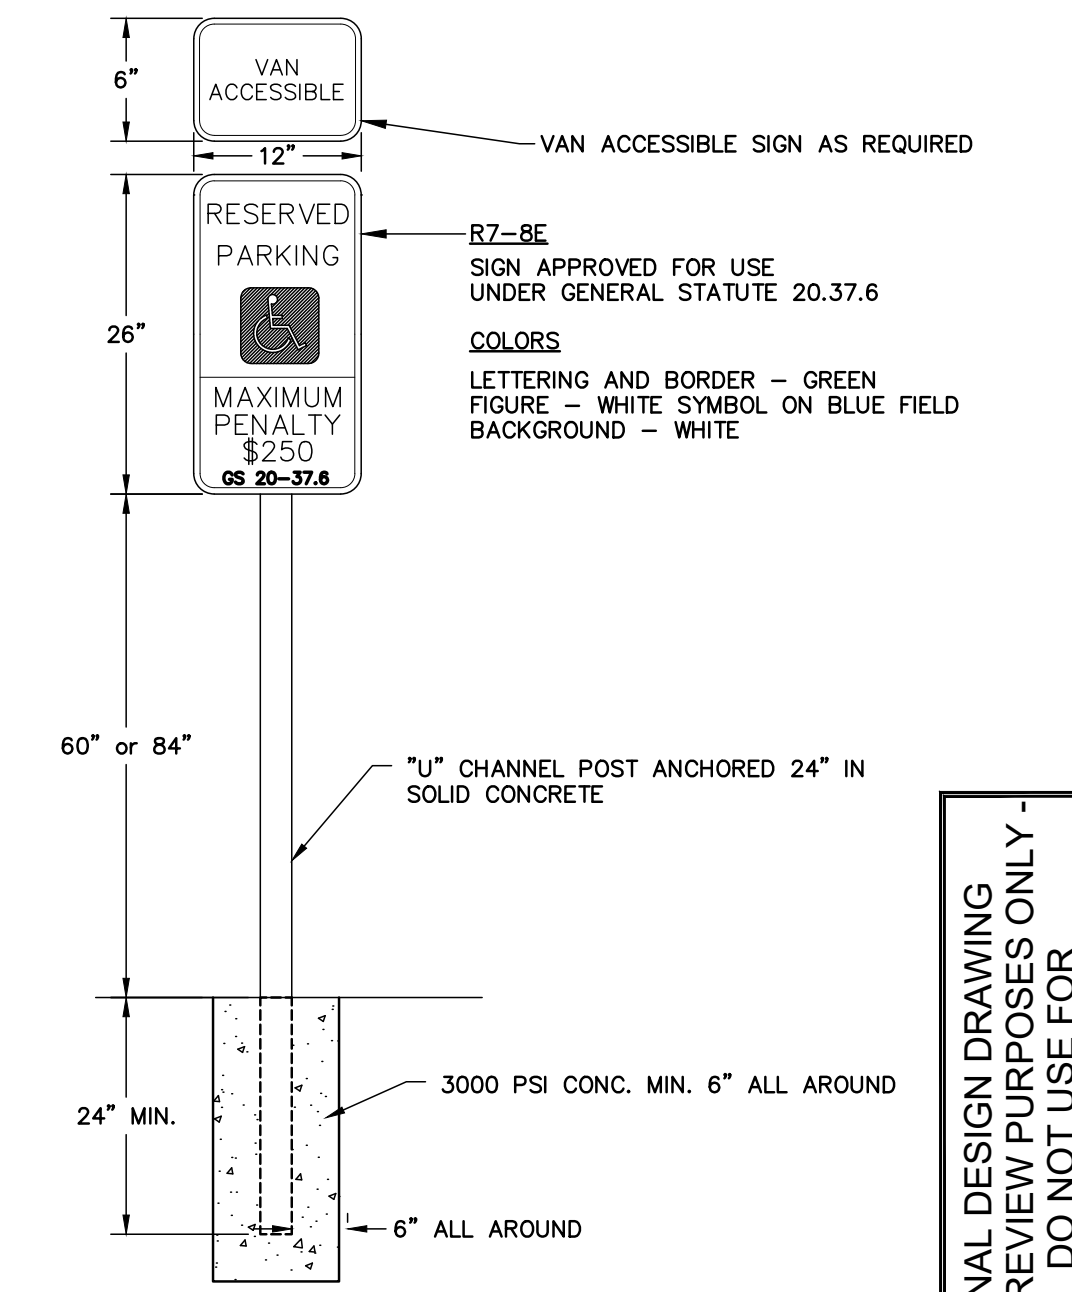
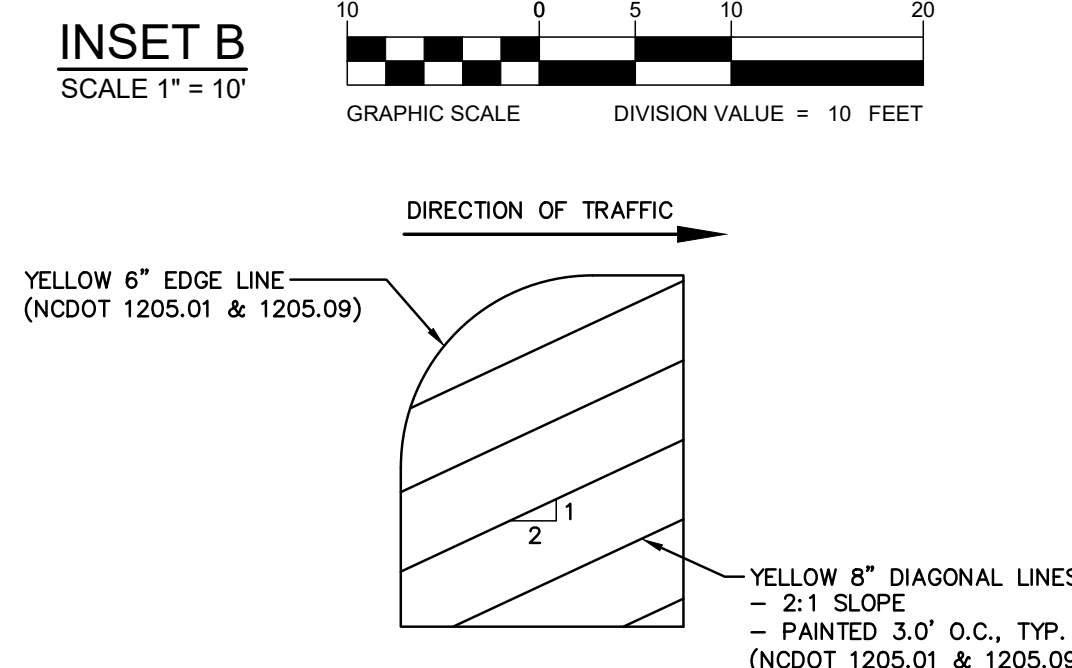
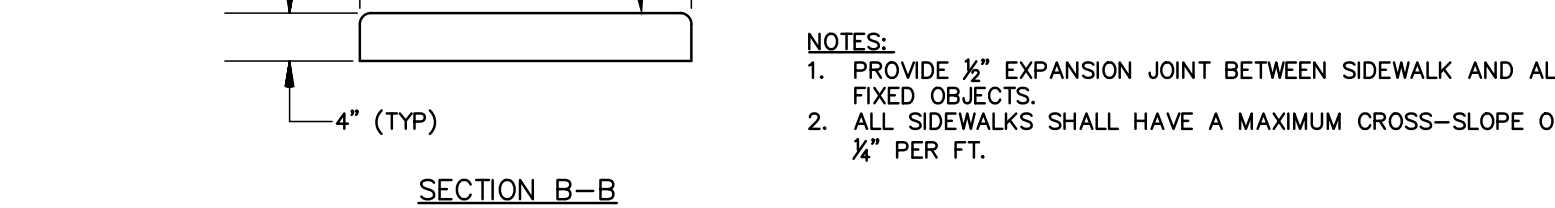
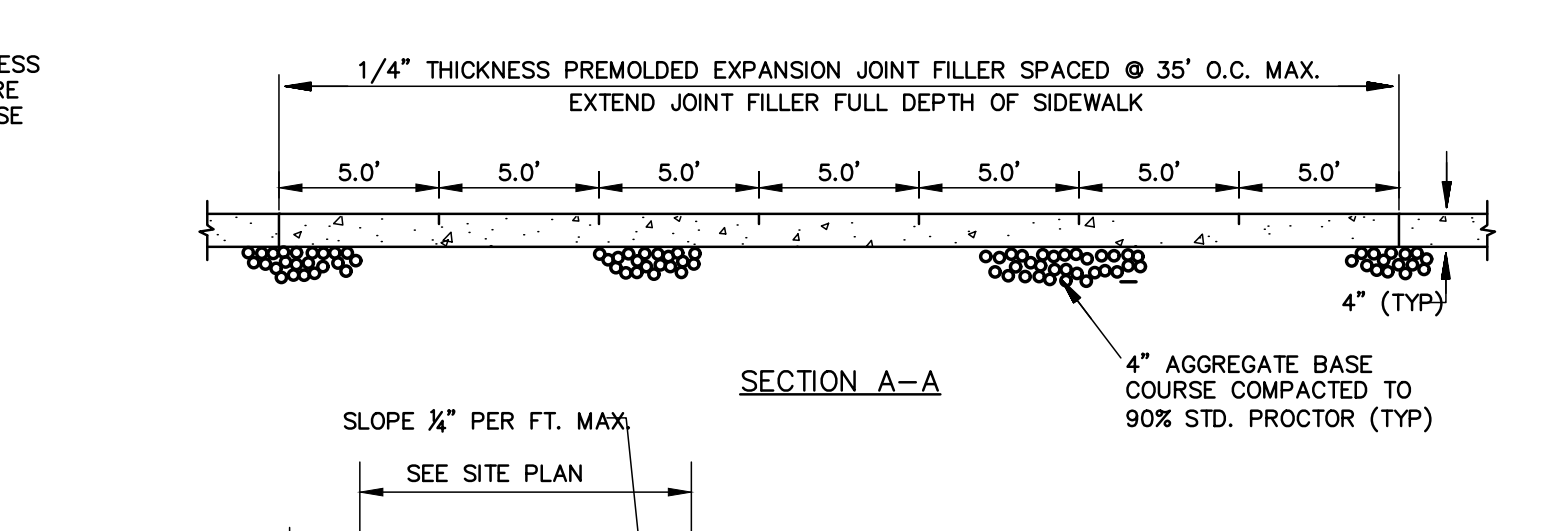
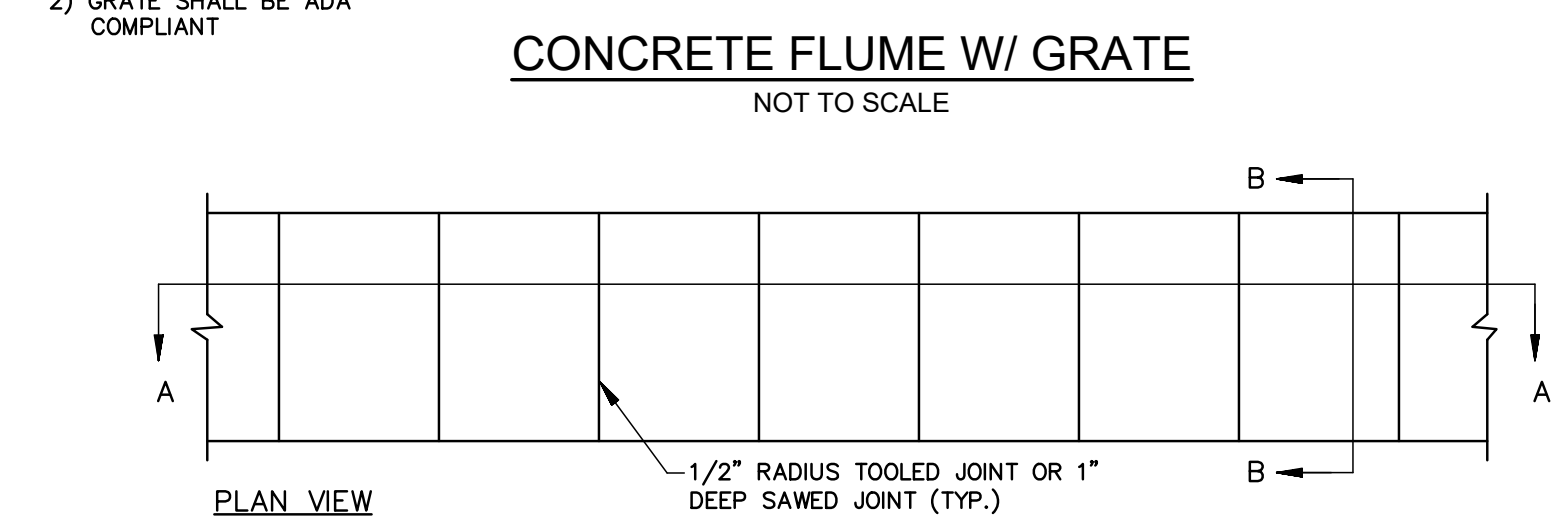
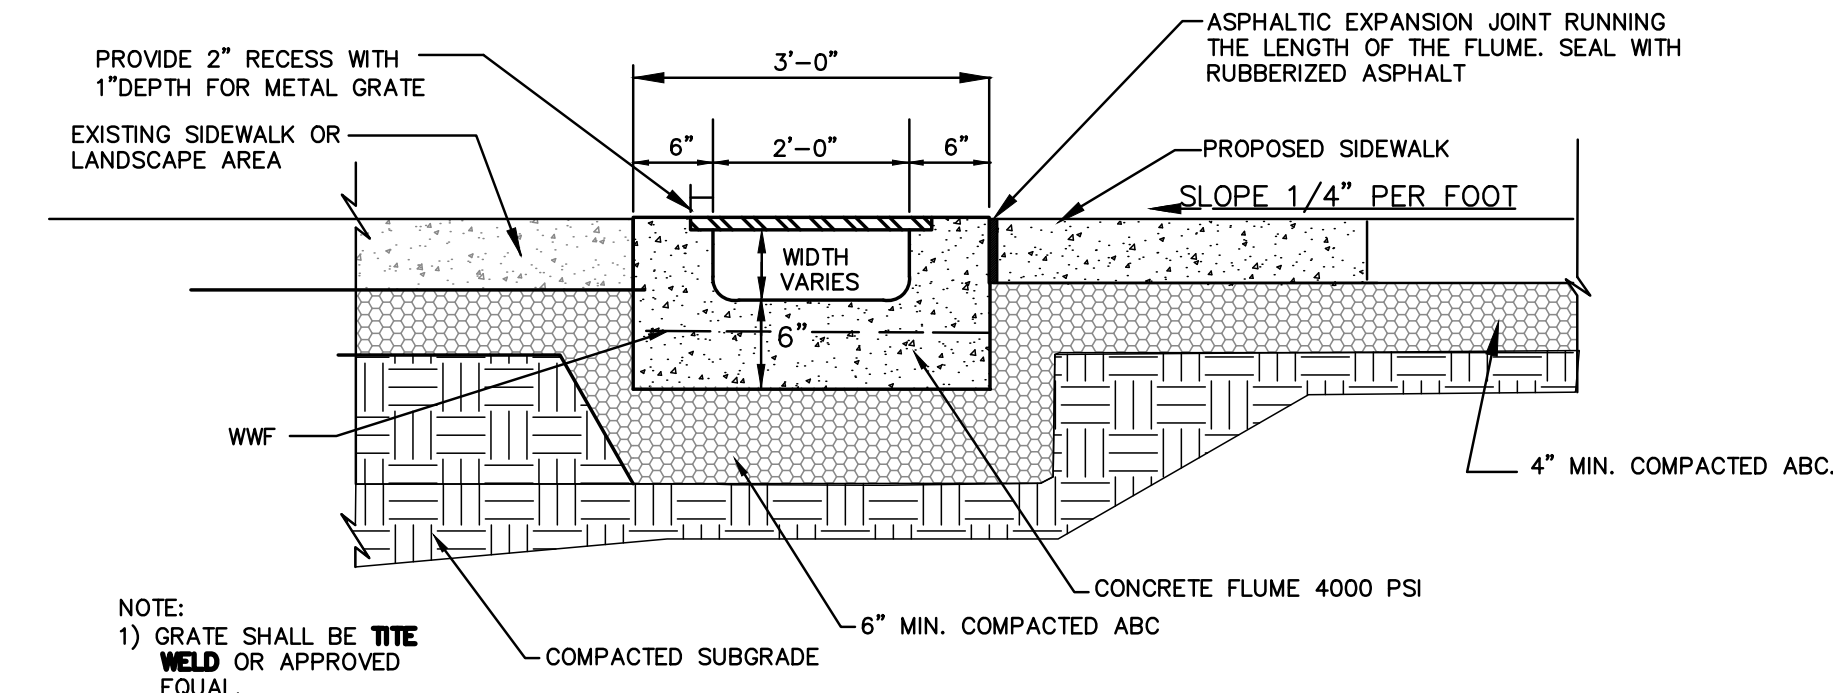
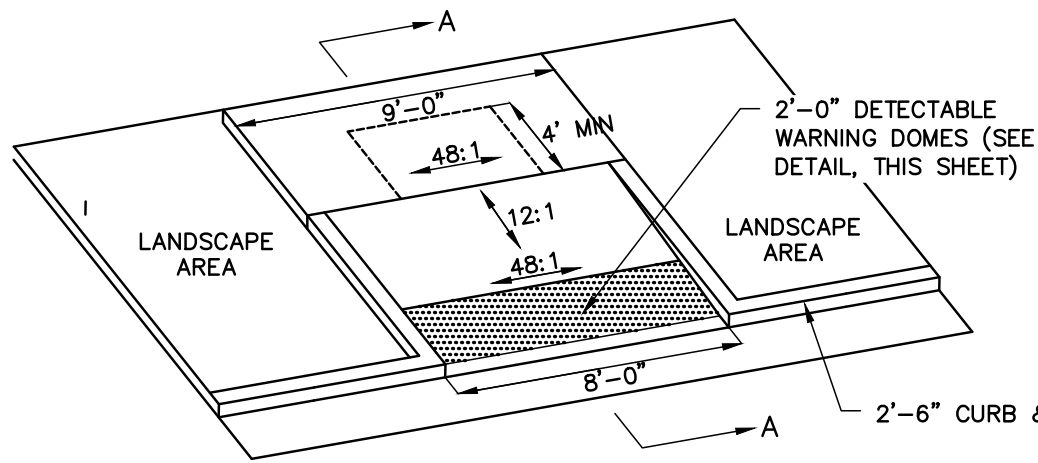
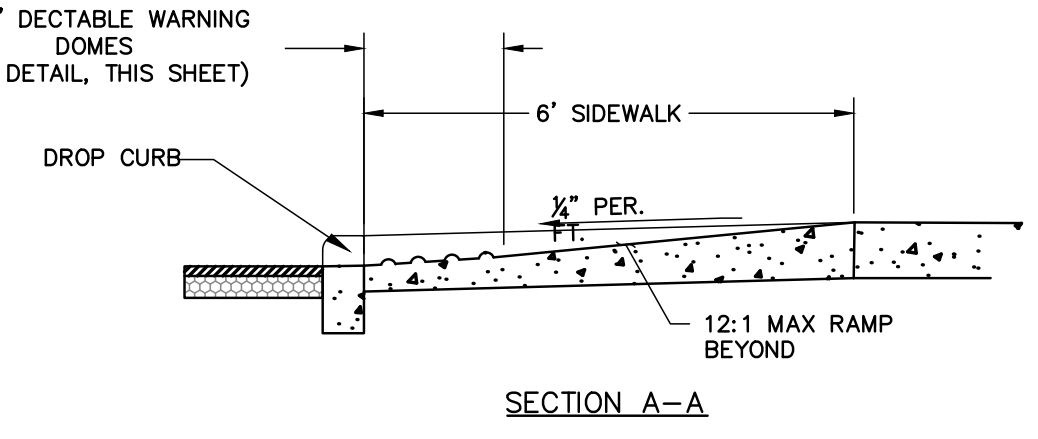
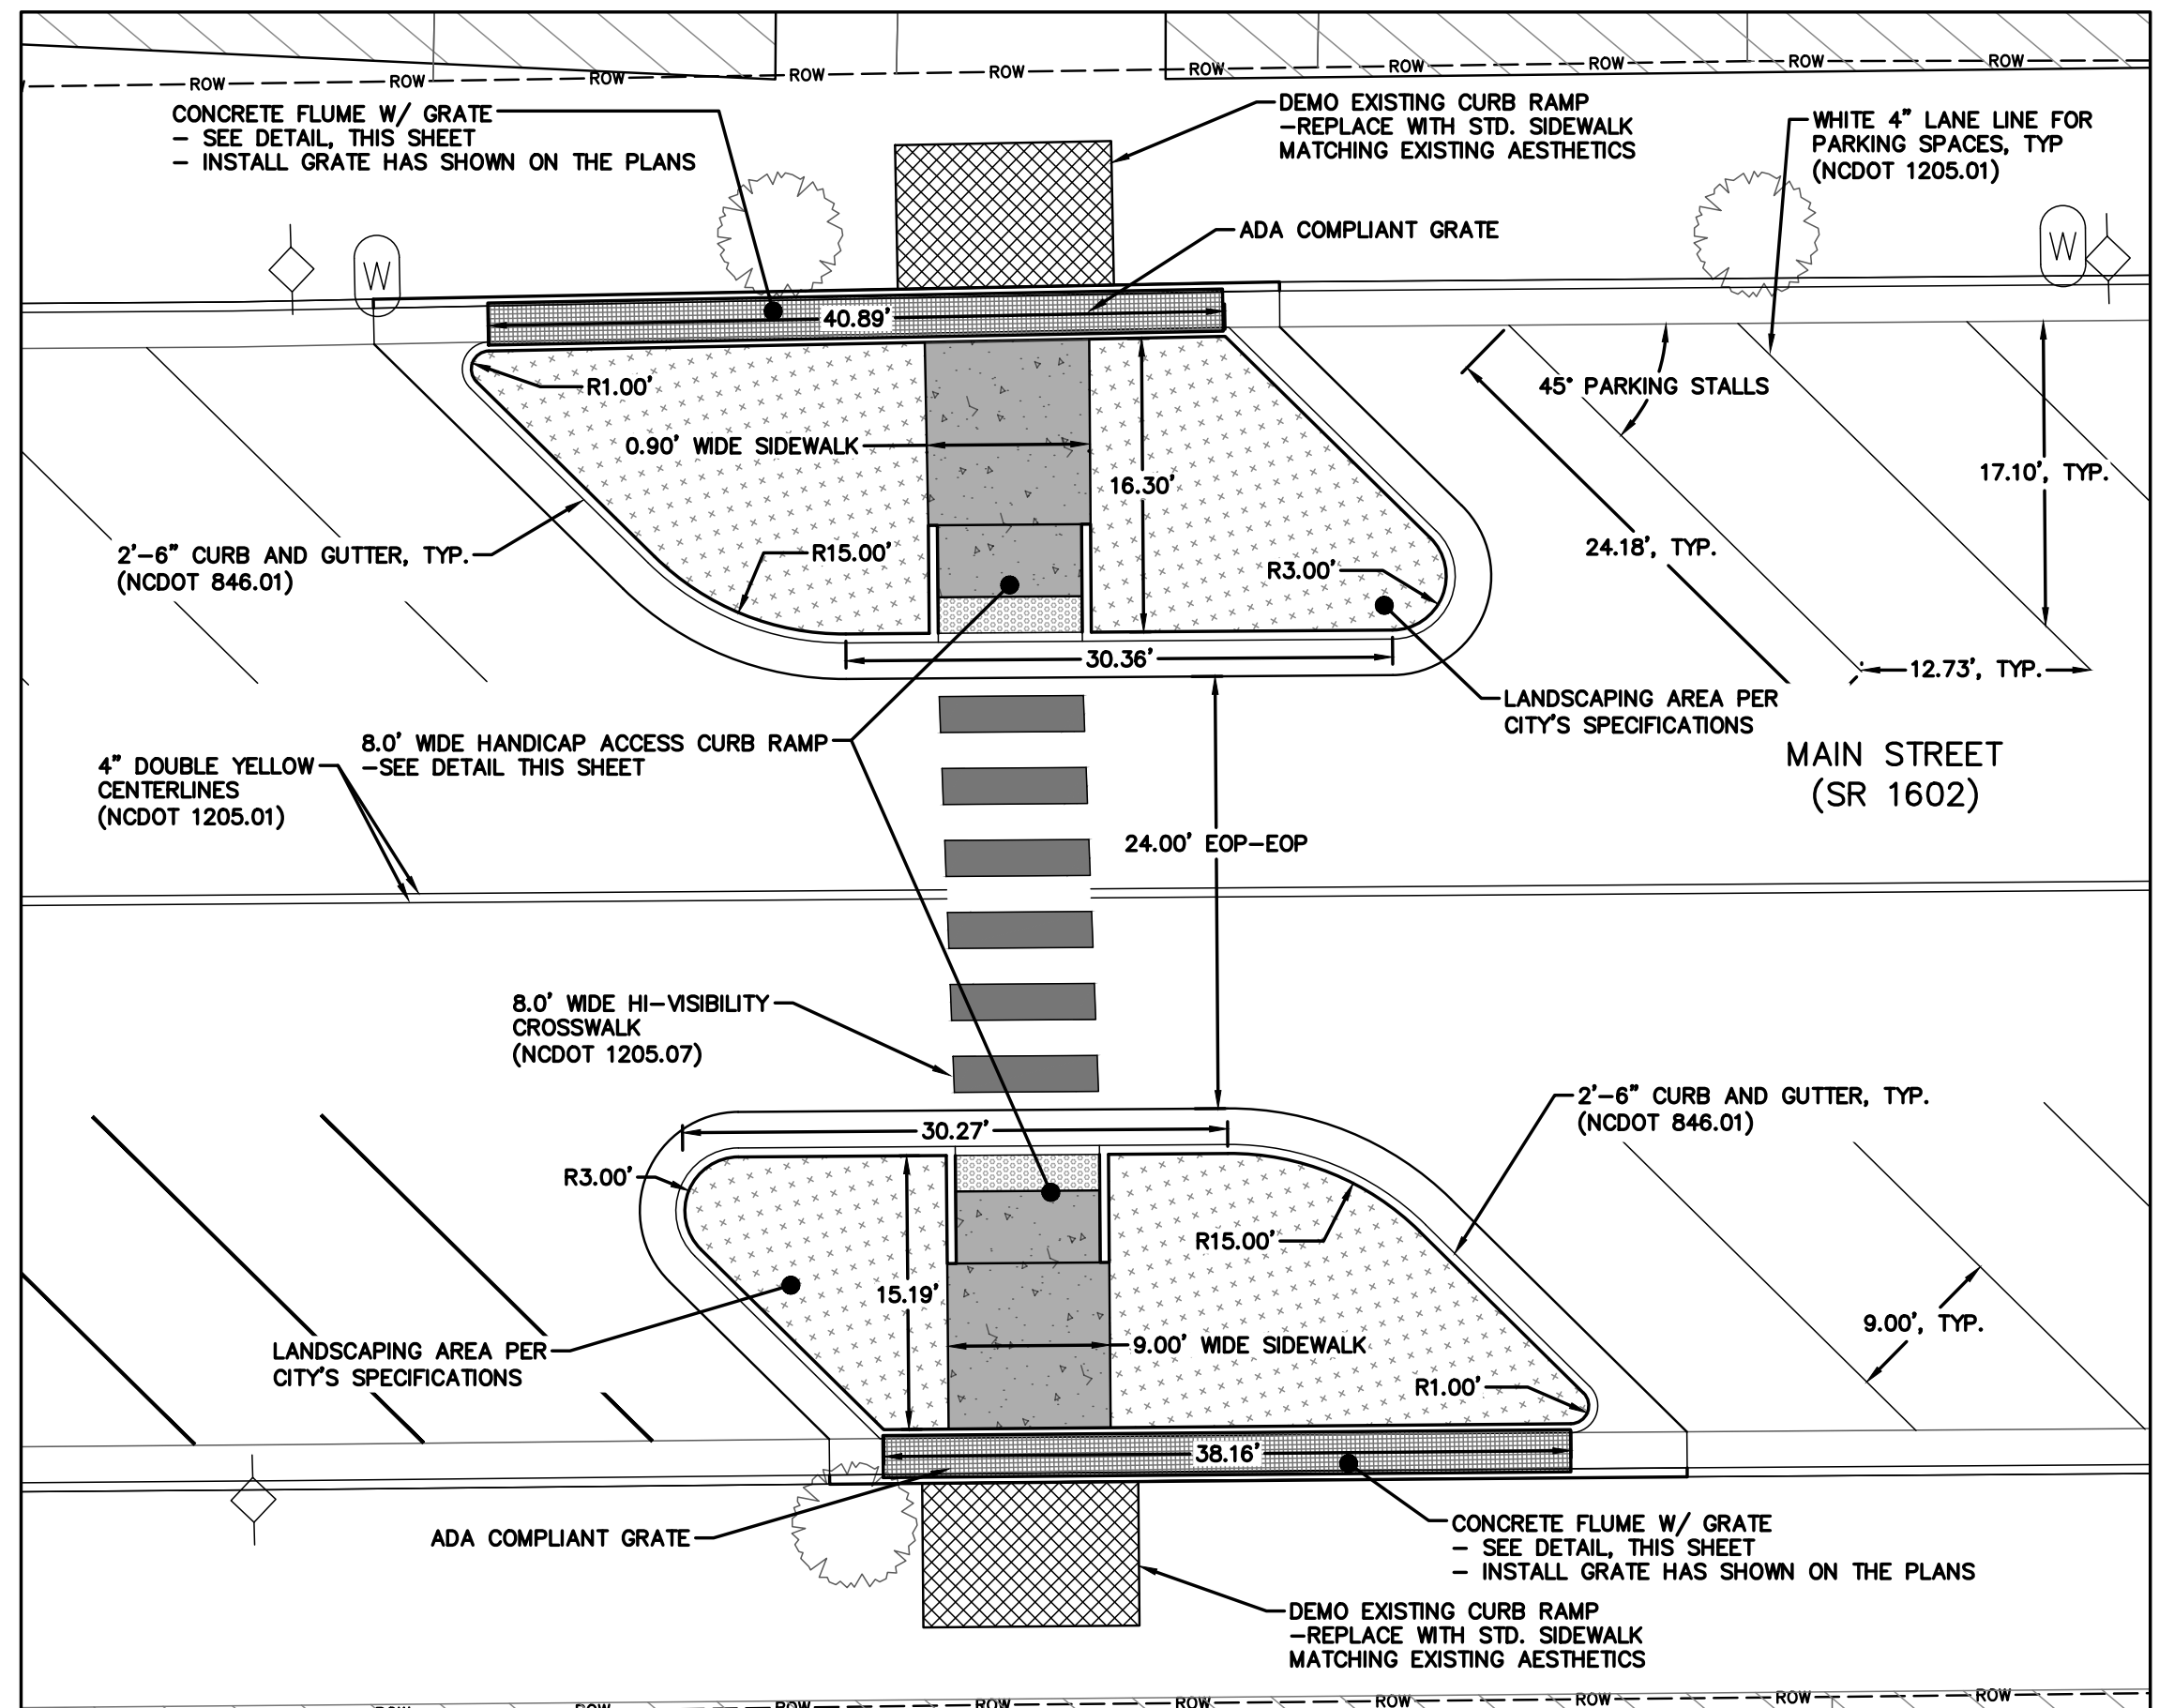


- GENERAL LAYOUT NOTES**
1. ALL DIMENSIONS INDICATED ON THE LAYOUT ARE BACK OF CURB, UNLESS NOTED OTHERWISE.
 2. REFER TO NCDOT'S 2018 ROADWAY STANDARD DRAWINGS.
 3. FOR ALL LANDSCAPE AREAS, REMOVE PAVEMENT AND RELATED MATERIALS TO A MINIMUM OF 2' OR BELOW EXISTING IMPERVIOUS MATERIALS (WHICHEVER IS GREATER) AND REPLACE WITH SUITABLE PLANTING SOIL.

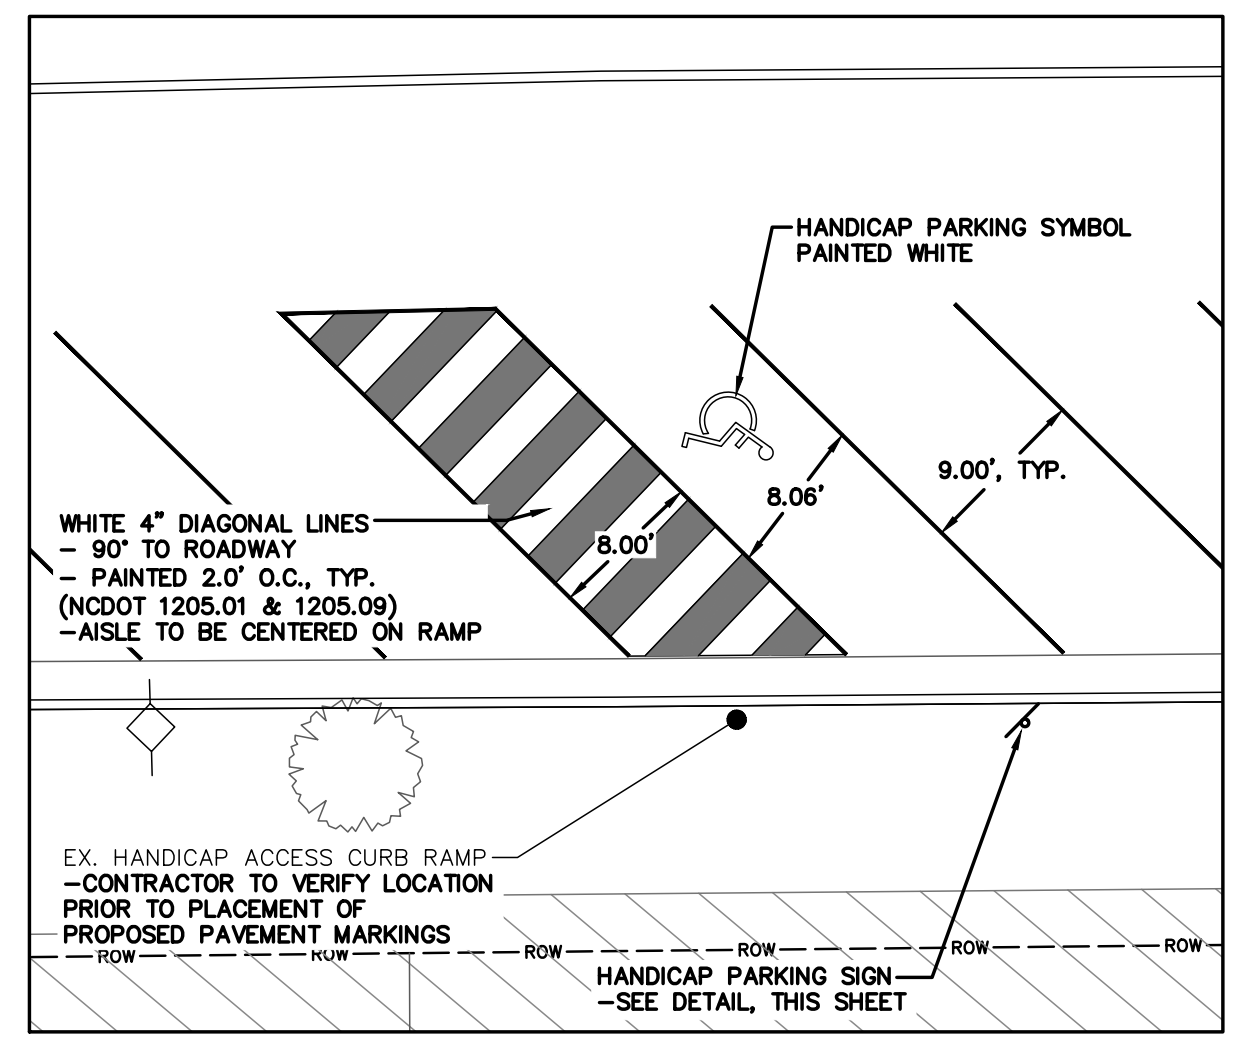

P:\2020\01\081-0XF-ORD-OC-MAN-STREET PEDESTRIAN IMPROVEMENTS\DRWG\01-LAYOUT\PLANDWG.PLOT DATE 2/11/2021 9:23 AM SPENCER MEEKINS

5400 Trinity Road
Suite 107
Raleigh, NC 27607
919.378.9111
NC Firm License # C-0459
mcgillassociates.com

NO.	DATE	BY	DESCRIPTION
1	2-11-21	BJR	REVISED PER NCDOT COMMENTS

MAIN STREET
PEDESTRIAN IMPROVEMENTS
CITY OF OXFORD
GRANVILLE COUNTY, NORTH CAROLINA

AS NOTED	
OFFICE MANAGER B. ROARK	DESIGNER S. MEEKINS
PROJECT MANAGER B. ROARK	REVIEWER B. ROARK

LAYOUT PLAN	
DATE OCTOBER 19, 2020	PROJECT # 20.01931
FUNDING # N/A	

SHEET
C-001

FINAL DESIGN DRAWING
- FOR REVIEW PURPOSES ONLY -
DO NOT USE FOR
CONSTRUCTION