


PROJECT REFERENCE NO. BR-0017	SHEET NO. 2A-2
ROADWAY DESIGN ENGINEER 	PAVEMENT DESIGN ENGINEER
DOCUMENT NOT CONSIDERED FINAL UNLESS ALL SIGNATURES COMPLETED	


PAVEMENT SCHEDULE (REVISED FINAL PAVEMENT DESIGN)	
C1	3" S9.5B,
D1	4" I19.0C,
E1	4" B25.0C,
T	EARTH MATERIAL
U	EXISTING PAVEMENT
W	VARIABLE DEPTH ASPHALT PAVEMENT (SEE STANDARD WEDGING DETAIL)

NOTE: PAVEMENT EDGE SLOPES ARE 1:1 UNLESS SHOWN OTHERWISE.

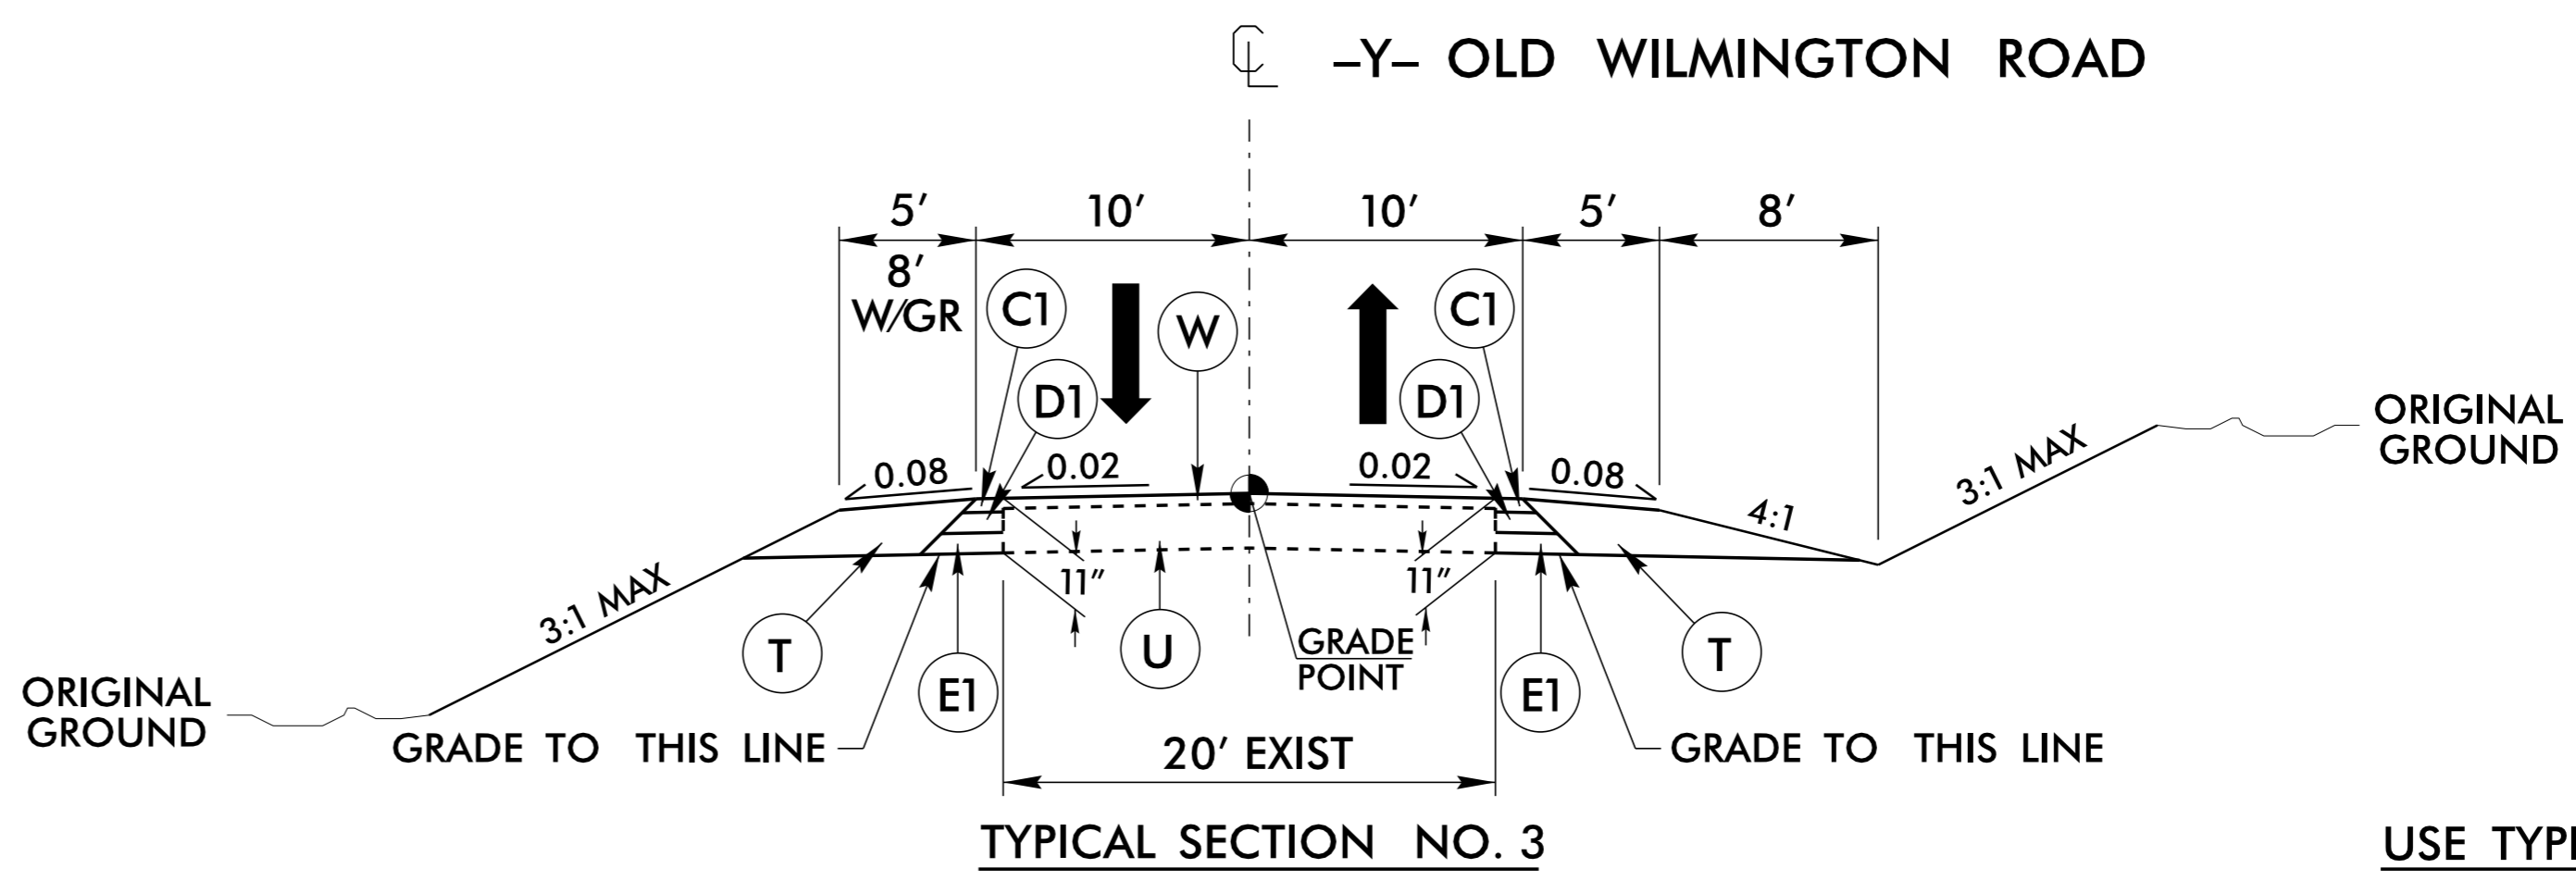

TYPICAL SECTION NO. 3

USE TYPICAL SECTION NO. 3
-Y- STA 10+25.00 TO STA 11+89.86

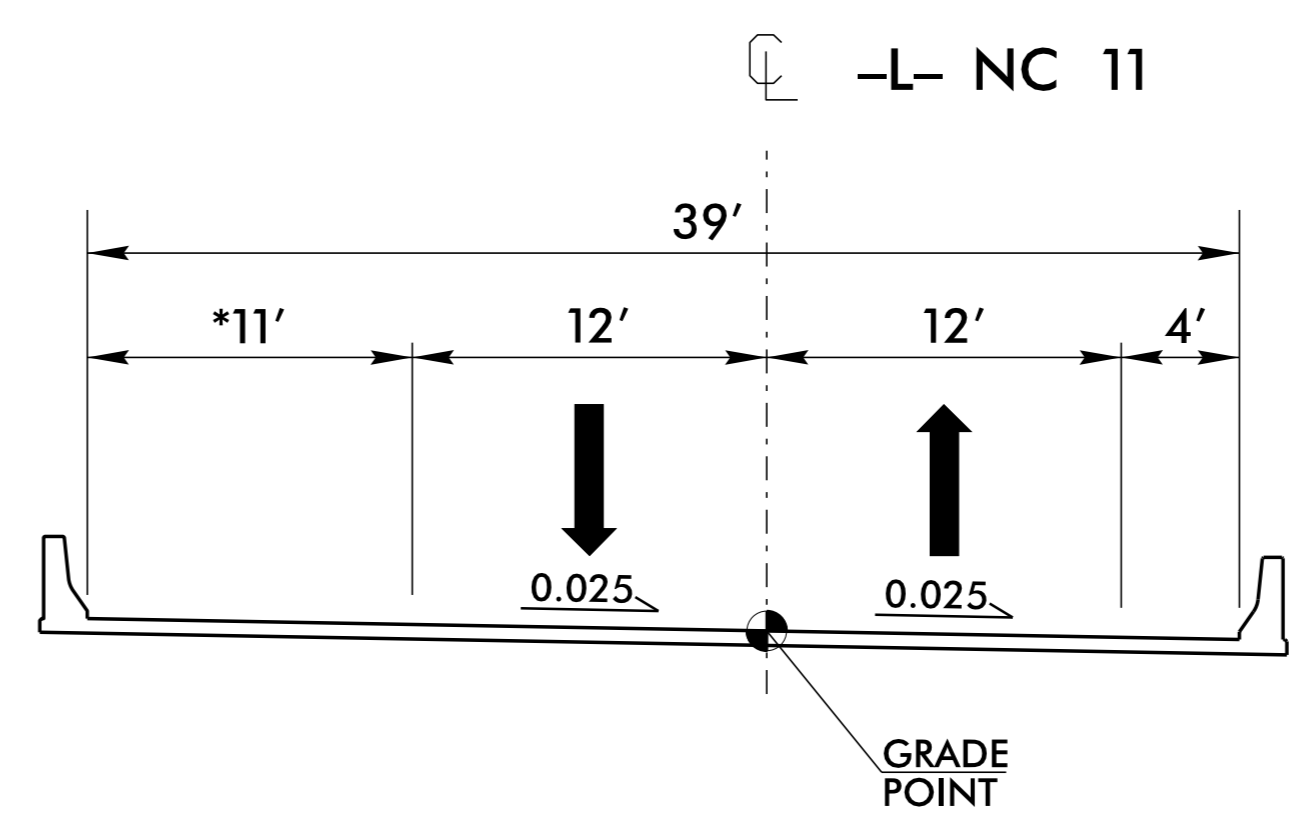

TYPICAL SECTION ON STRUCTURE

USE TYPICAL SECTION NO. 4
-L- STA 17+47.00 TO STA 19+07.00

* NOTE: ADDITIONAL WIDTH TO IMPROVE SIGHT DISTANCE

6/2/99

R:\FEB-2021\1622\BR0017_Rdy_4yp.dgn