


STATE OF NORTH CAROLINA  
DIVISION OF HIGHWAYS

**TRANSPORTATION MANAGEMENT PLAN**

**DUPLIN COUNTY**

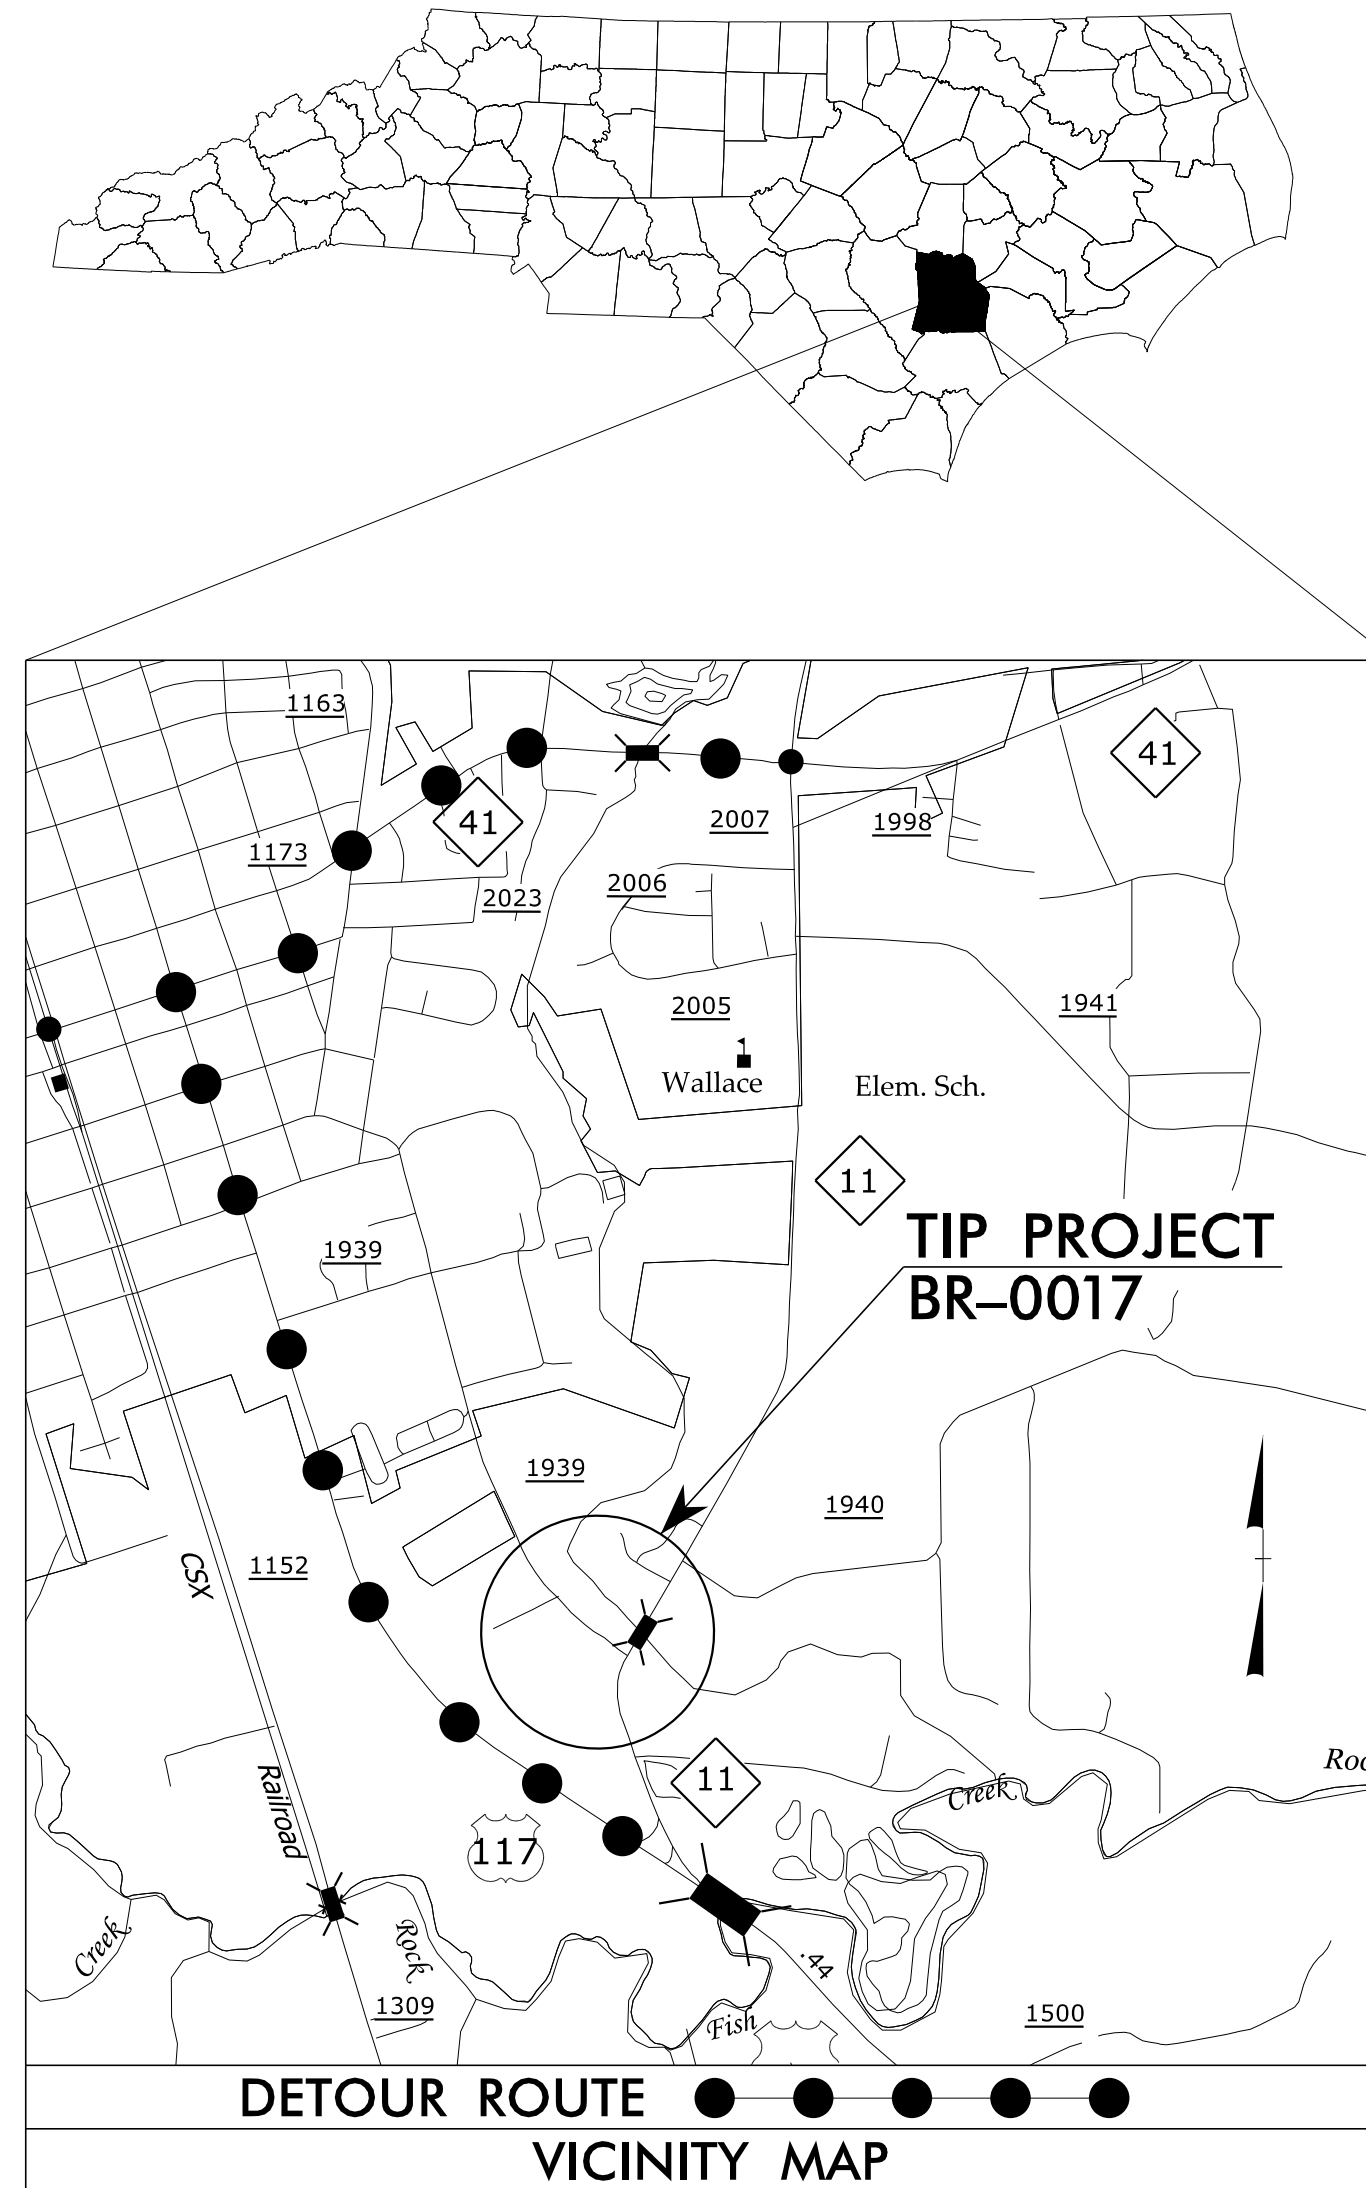

**LOCATION: BRIDGE NO. 12 ON NC 11 OVER LITTLE ROCKFISH CREEK**  
**TYPE OF WORK: GRADING, PAVING, DRAINAGE AND STRUCTURE**

**INDEX OF SHEETS**

SHEET NO.	TITLE
TMP-1	TITLE SHEET, VICINITY MAP, AND INDEX OF SHEETS
TMP-1A	LIST OF APPLICABLE ROADWAY STANDARD DRAWINGS, AND LEGEND
TMP-1B	TRANSPORTATION OPERATIONS PLAN: (MANAGEMENT STRATEGIES, GENERAL NOTES, AND PHASING NOTES)
TMP-2	OFFSITE DETOUR


SHEET NO.

TMP-1

**BR-0017**

**TIP PROJECT:**

2/1/2021 S:\TMU\WZTC\DesignGroup\NDGIS\BND\DeBrew\Projects\BR-0017\TC\200\_005\_BR-0017\_TC\_TMP\_1.dgn User:wmdebrew

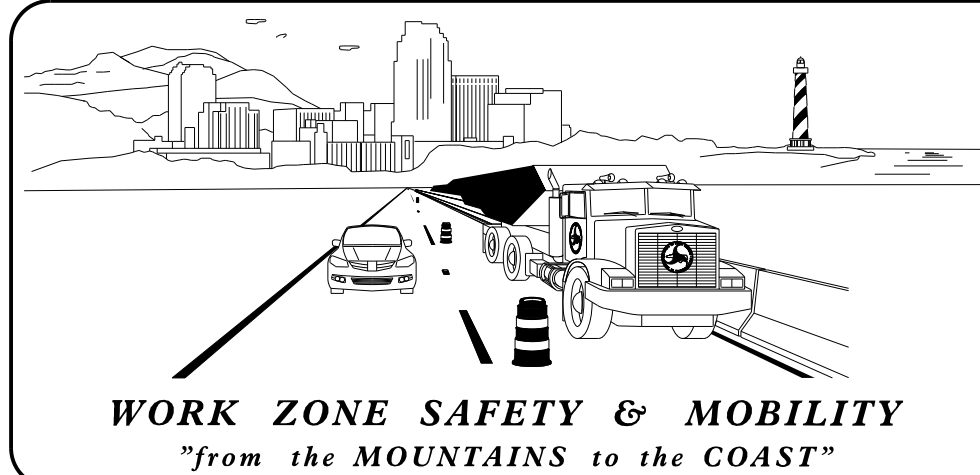


PLANS PREPARED BY:

WILLIAM M. DEBREW  
DESIGN ENGINEER

NCDOT CONTACTS:

KEN C. THORNEWELL, P.E.  
PROJECT ENGINEER

SPENCER B. JENNINGS  
PROJECT DESIGN ENGINEER

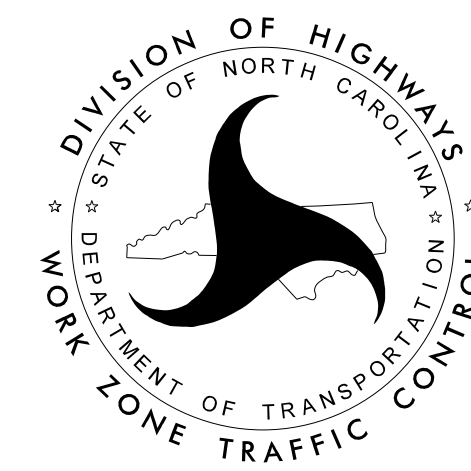

**DOCUMENT NOT CONSIDERED FINAL  
UNLESS ALL SIGNATURES COMPLETED**

APPROVED: *Kenneth C. Thornevell Jr., P.E.*  
1E991EF2F373405

DATE: 5/10/2021

SEAL

