

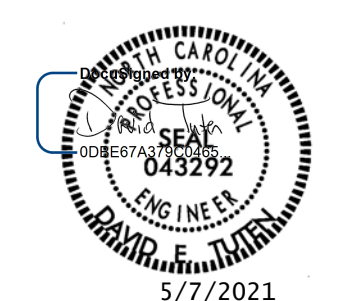


PROJECT REFERENCE NO.	SHEET NO.
BR-0017	UC-5
DESIGNED BY:	LES
DRAWN BY:	LHJ
CHECKED BY:	DET
APPROVED BY:	DET
REVISED:	
NORTH CAROLINA DEPARTMENT OF TRANSPORTATION	
UTILITIES ENGINEERING SEC.	
PHONE: (919) 707-6690	
FAX: (919) 250-4151	

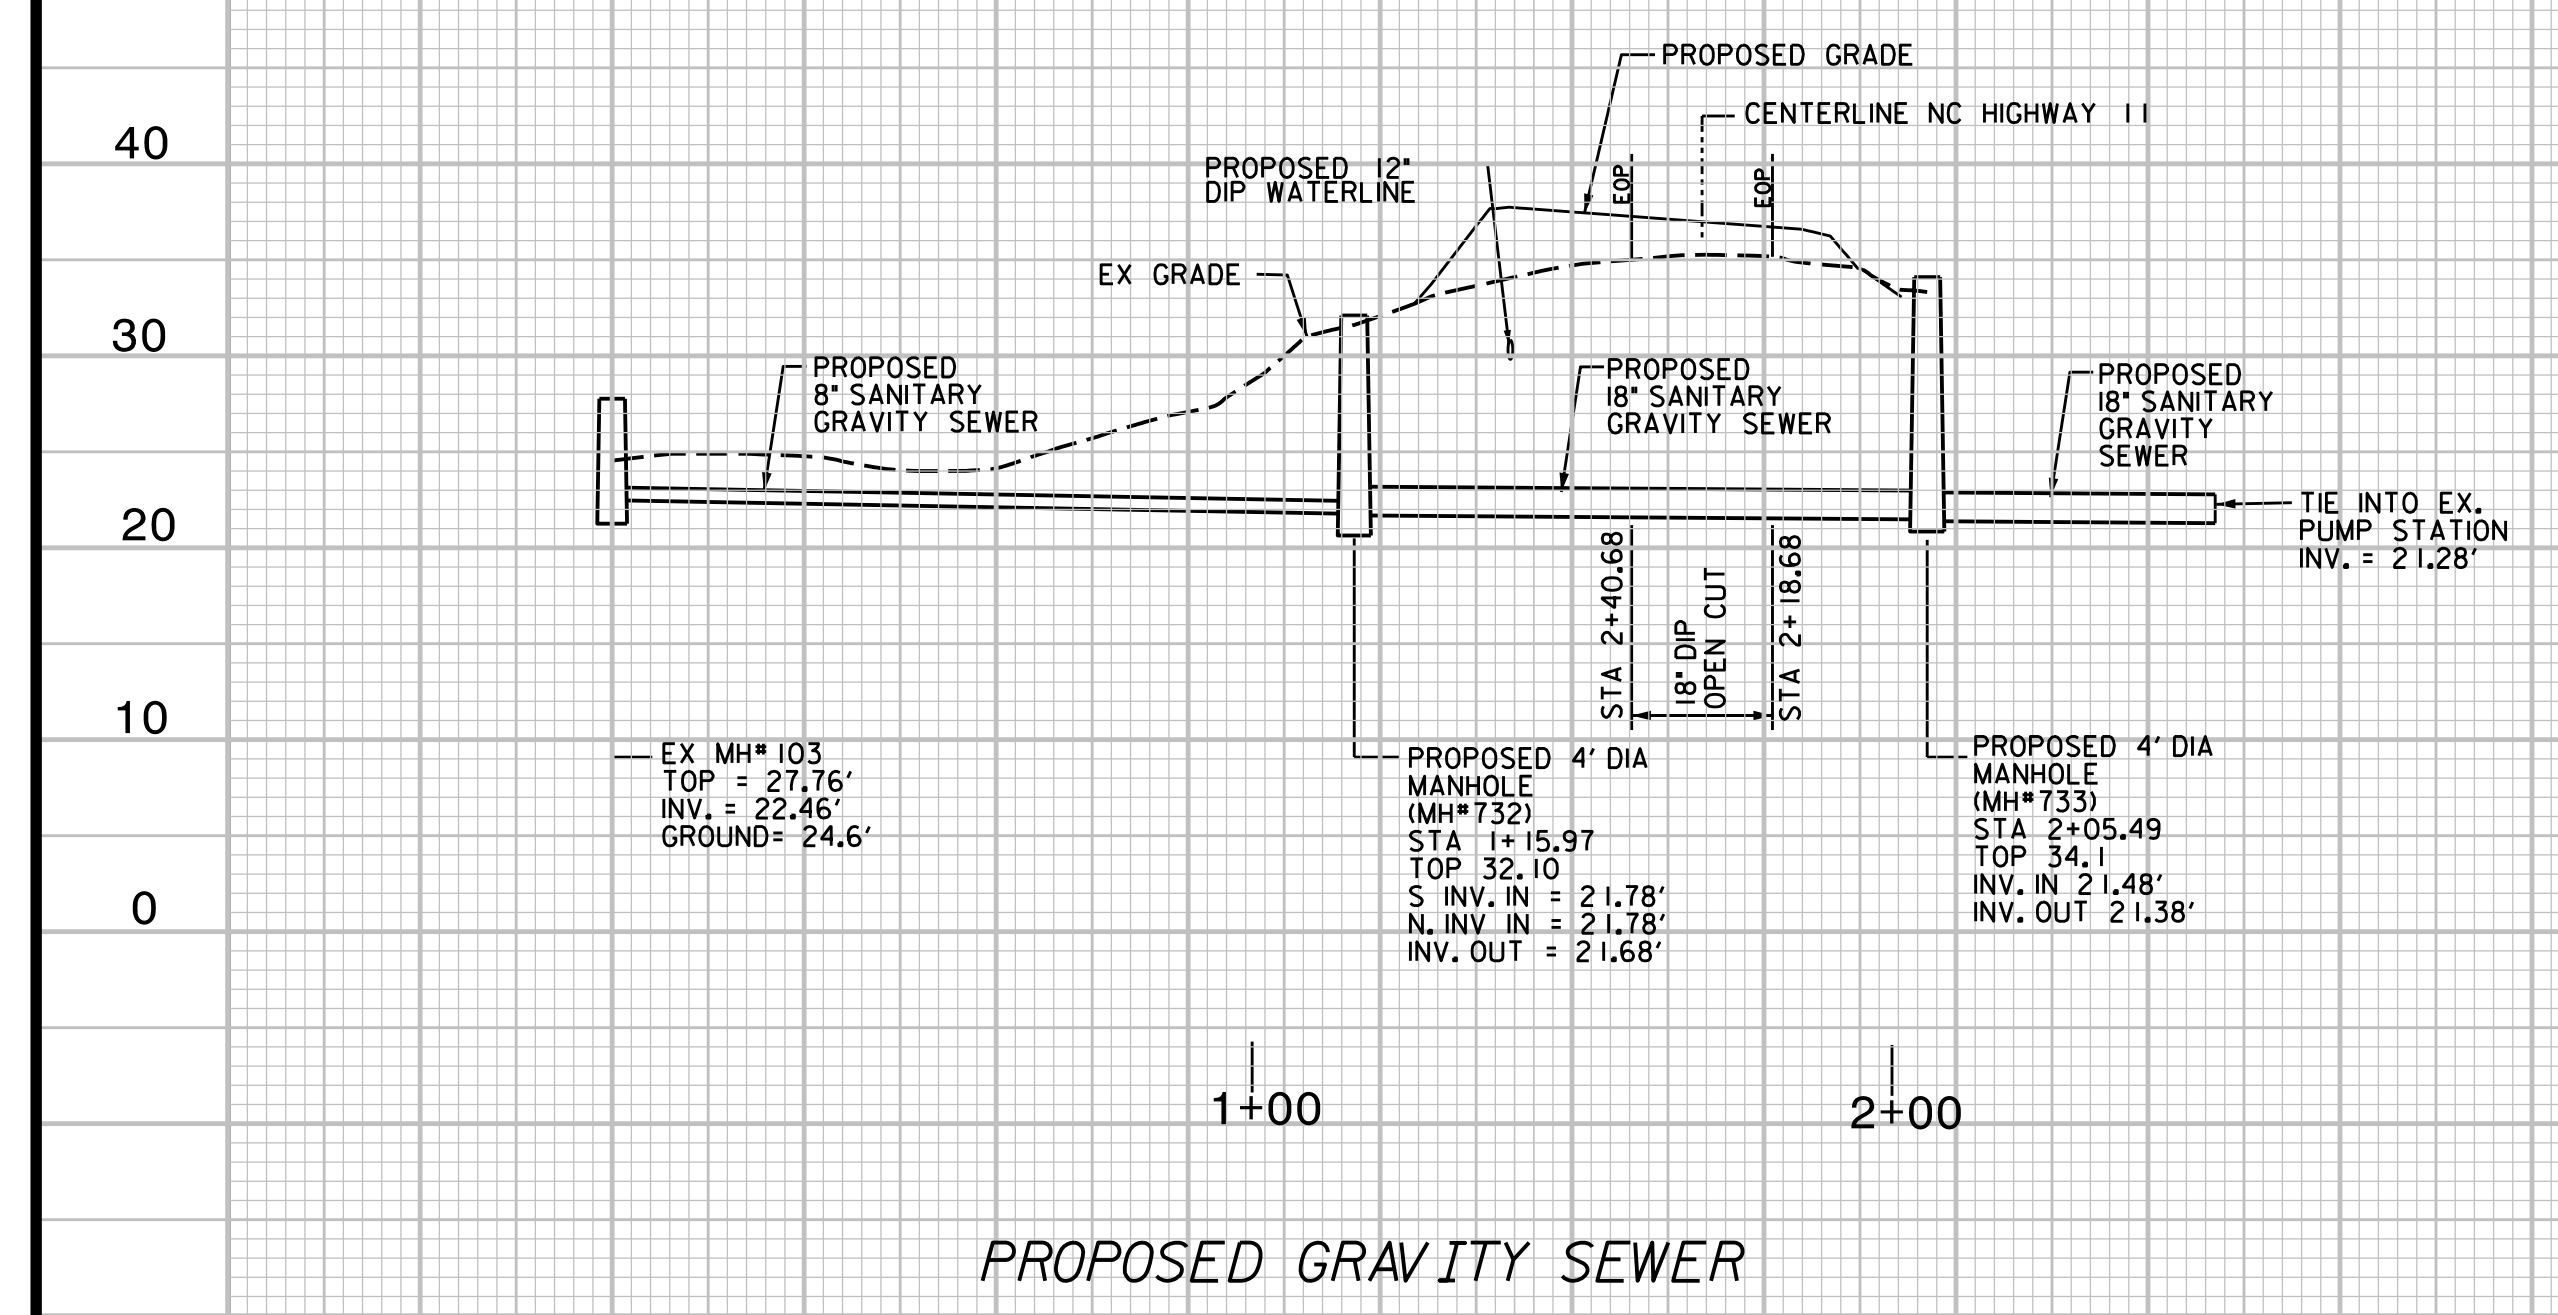

UTILITY CONSTRUCTION

DOCUMENT NOT CONSIDERED FINAL
UNLESS ALL SIGNATURES COMPLETED

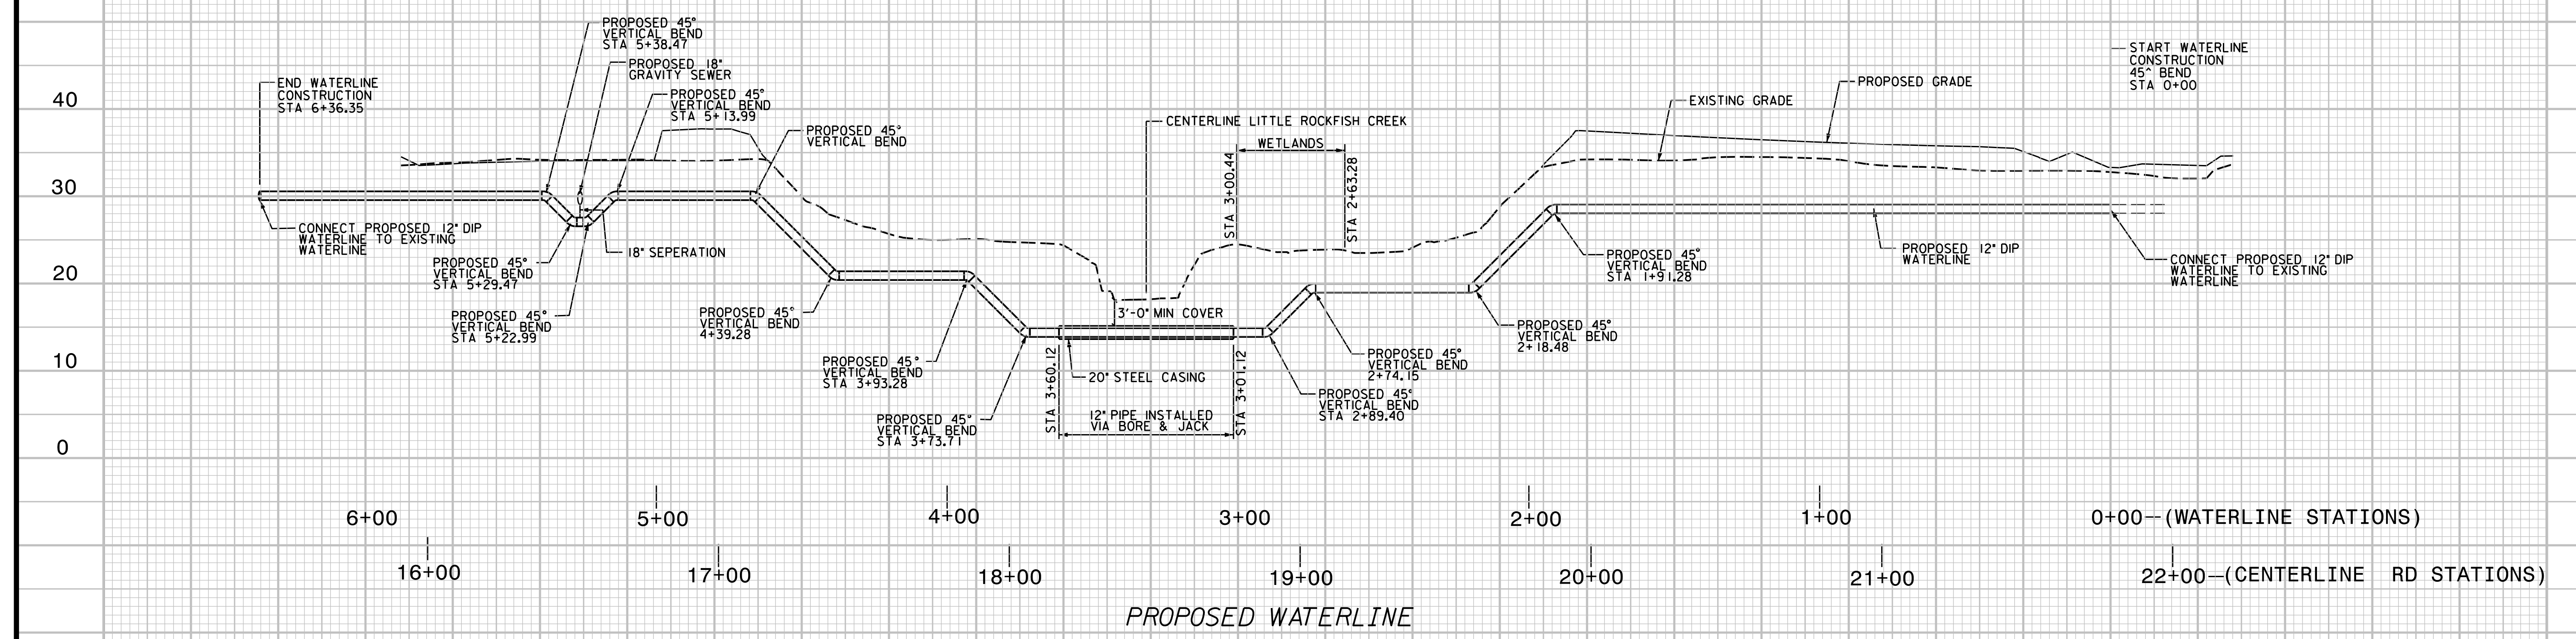

SCALE
HORIZONTAL: 1"=30'
VERTICAL: 1"=10'