


T.I.P. NO.	SHEET NO.
BR-0017	UO-1

NOTE:
 ALL UTILITY WORK SHOWN ON THIS SHEET WILL BE DONE BY OTHERS.
 NO PAYMENT WILL BE MADE TO THE CONTRACTOR FOR UTILITY WORK SHOWN ON THIS SHEET.

TIP PROJECT: BR-0017

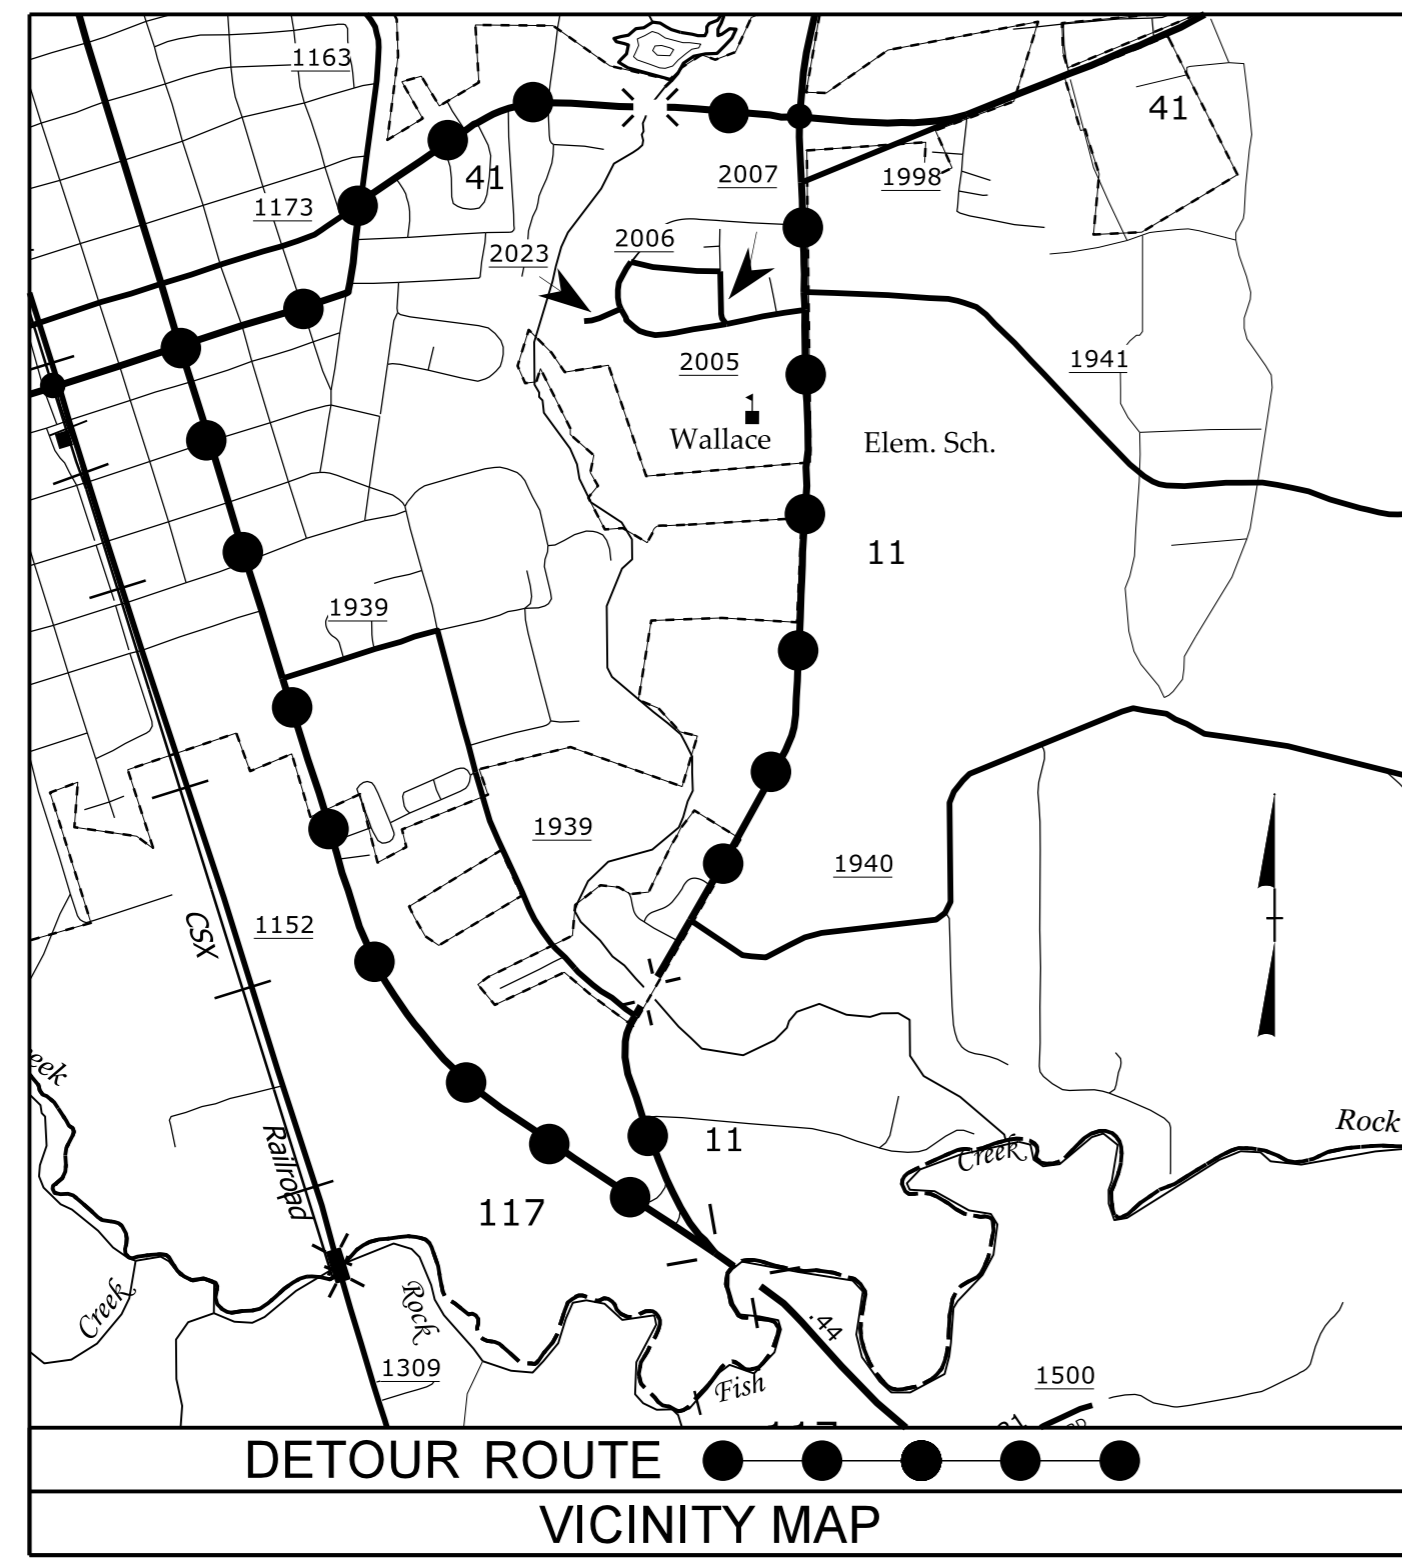


STATE OF NORTH CAROLINA
 DIVISION OF HIGHWAYS


**UTILITIES BY OTHERS PLANS
 DUPLIN COUNTY**

LOCATION: BRIDGE NO. 12 ON NC 11 OVER LITTLE ROCKFISH CREEK

**TYPE OF WORK: RELOCATION OF
 COMMUNICATIONS AND POWER LINES**

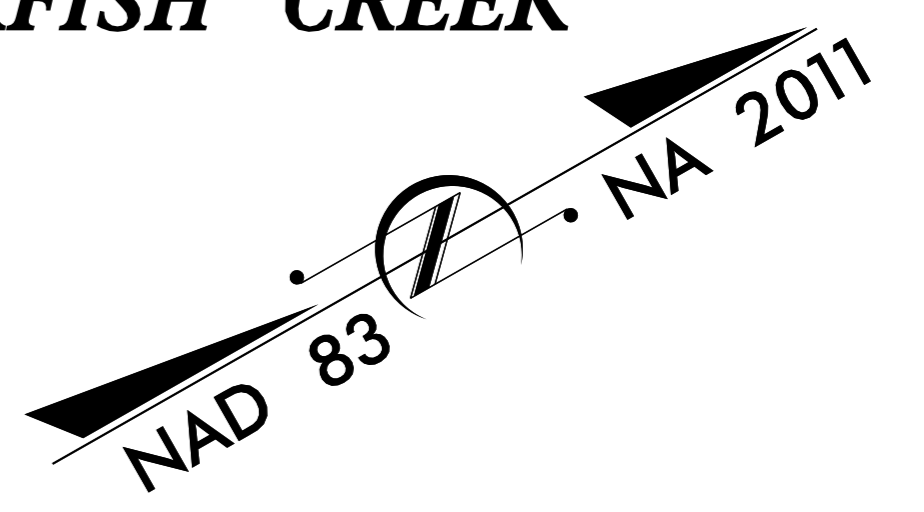


BEGIN TIP PROJECT BR-0017
 -L- POC STA. 14 + 50.00

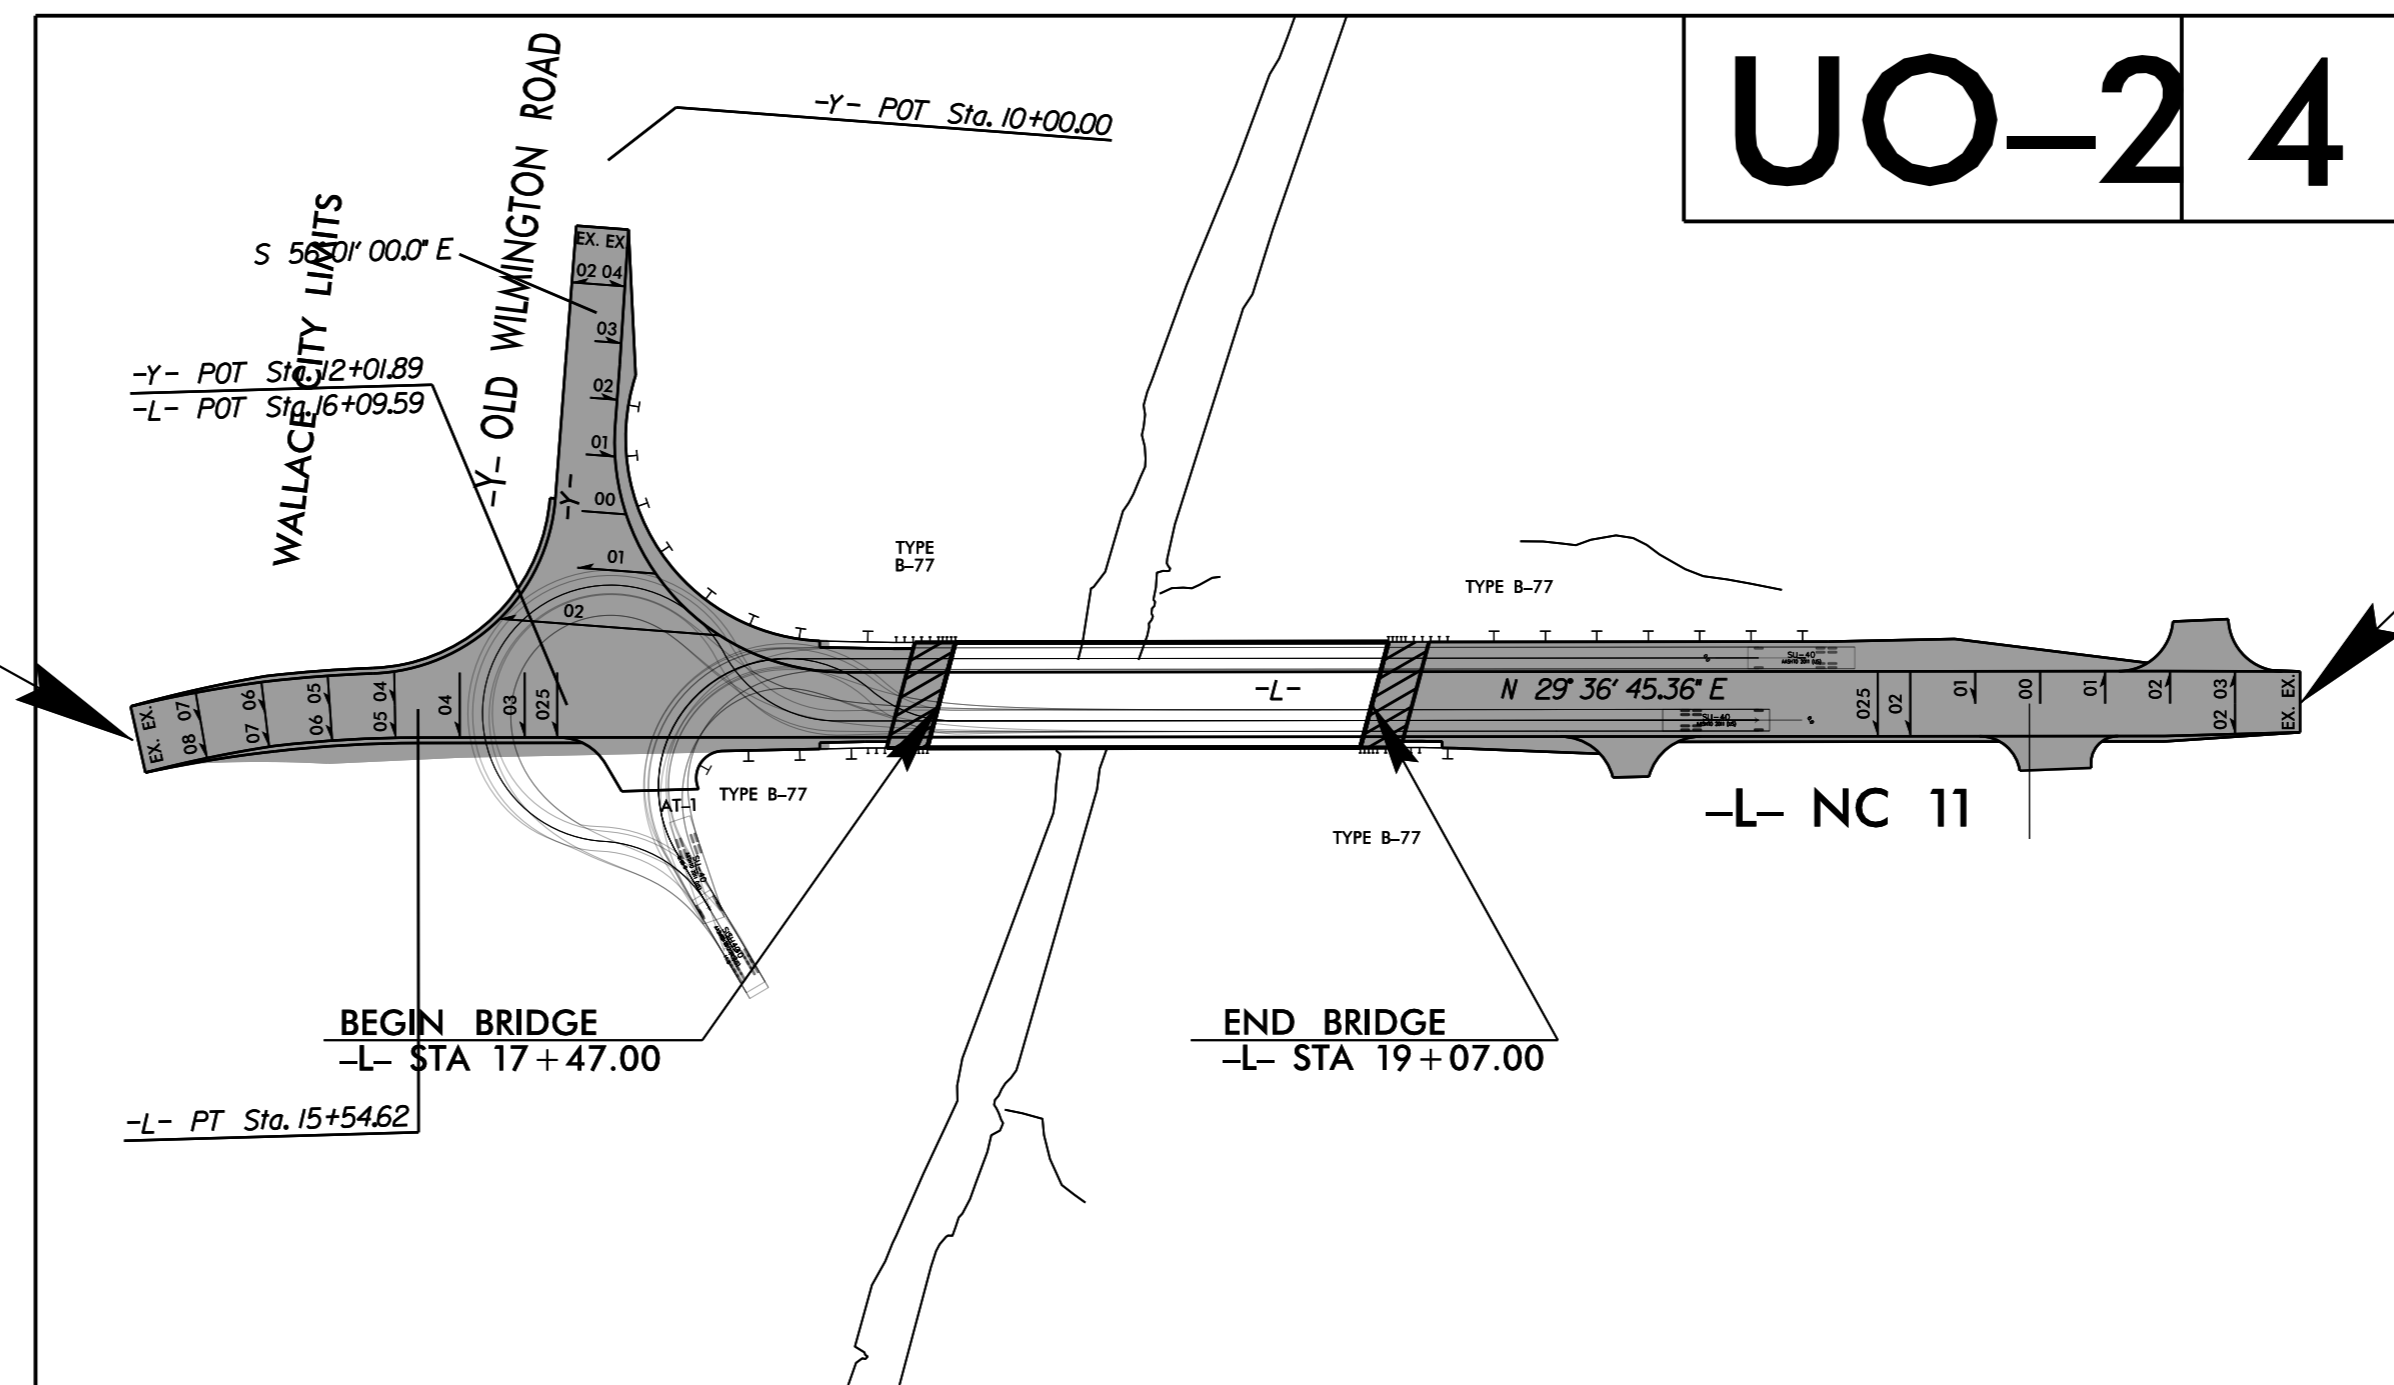

END TIP PROJECT BR-0017
 -L- POT STA. 22 + 50.00

GRAPHIC SCALES

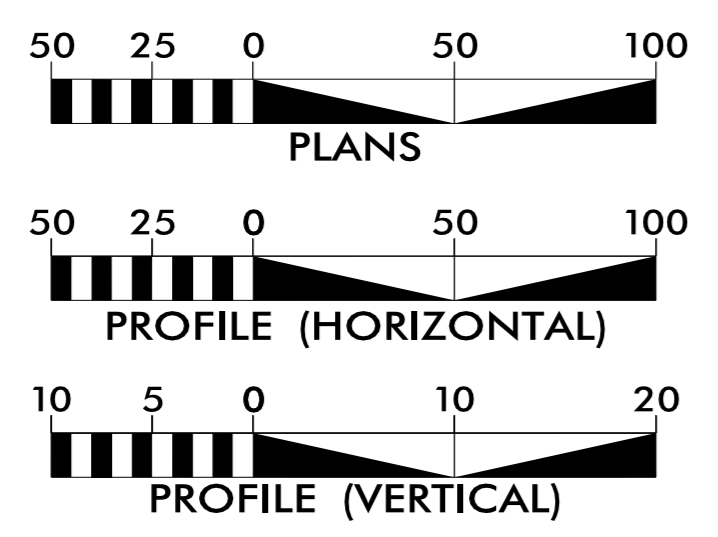

INDEX OF SHEETS


SHEET NO.:	DESCRIPTION:
UO-1	TITLE SHEET
UO-2	UBO PLAN SHEET

UTILITY OWNERS WITH CONFLICTS

- (A) AT&T - COMMUNICATIONS
- (B) CENTURYLINK - COMMUNICATIONS
- (C) DUKE ENERGY - POWER
- (D) LUMEN - COMMUNICATIONS

PREPARED IN THE OFFICE OF:
 NCDOT UTILITIES UNIT

NABIL HAMDAN UTILITY PROJECT MANAGER
LARRY JAMES JR. PROJECT UTILITY COORDINATOR
KELVIN MARTIN EI PROJECT UTILITY ENGINEER

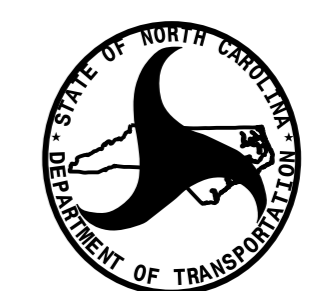

**DIVISION OF HIGHWAYS
 UTILITIES UNIT**
 1555 MAIL SERVICES CENTER
 RALEIGH, NC 27699-1555
 PHONE (919) 707-6690
 FAX (919) 250-4151

NABIL HAMDAN UTILITIES REGIONAL ENGINEER
KELVIN MARTIN EI UTILITIES ENGINEER
VACANT UTILITIES AREA COORDINATOR
LARRY JAMES JR. UTILITIES COORDINATOR