


STATE	PROJECT NO.	SHEET NO.	TOTAL SHEETS
N.C.	I-5905	2	
WBS NO. 45888.3.GV1			

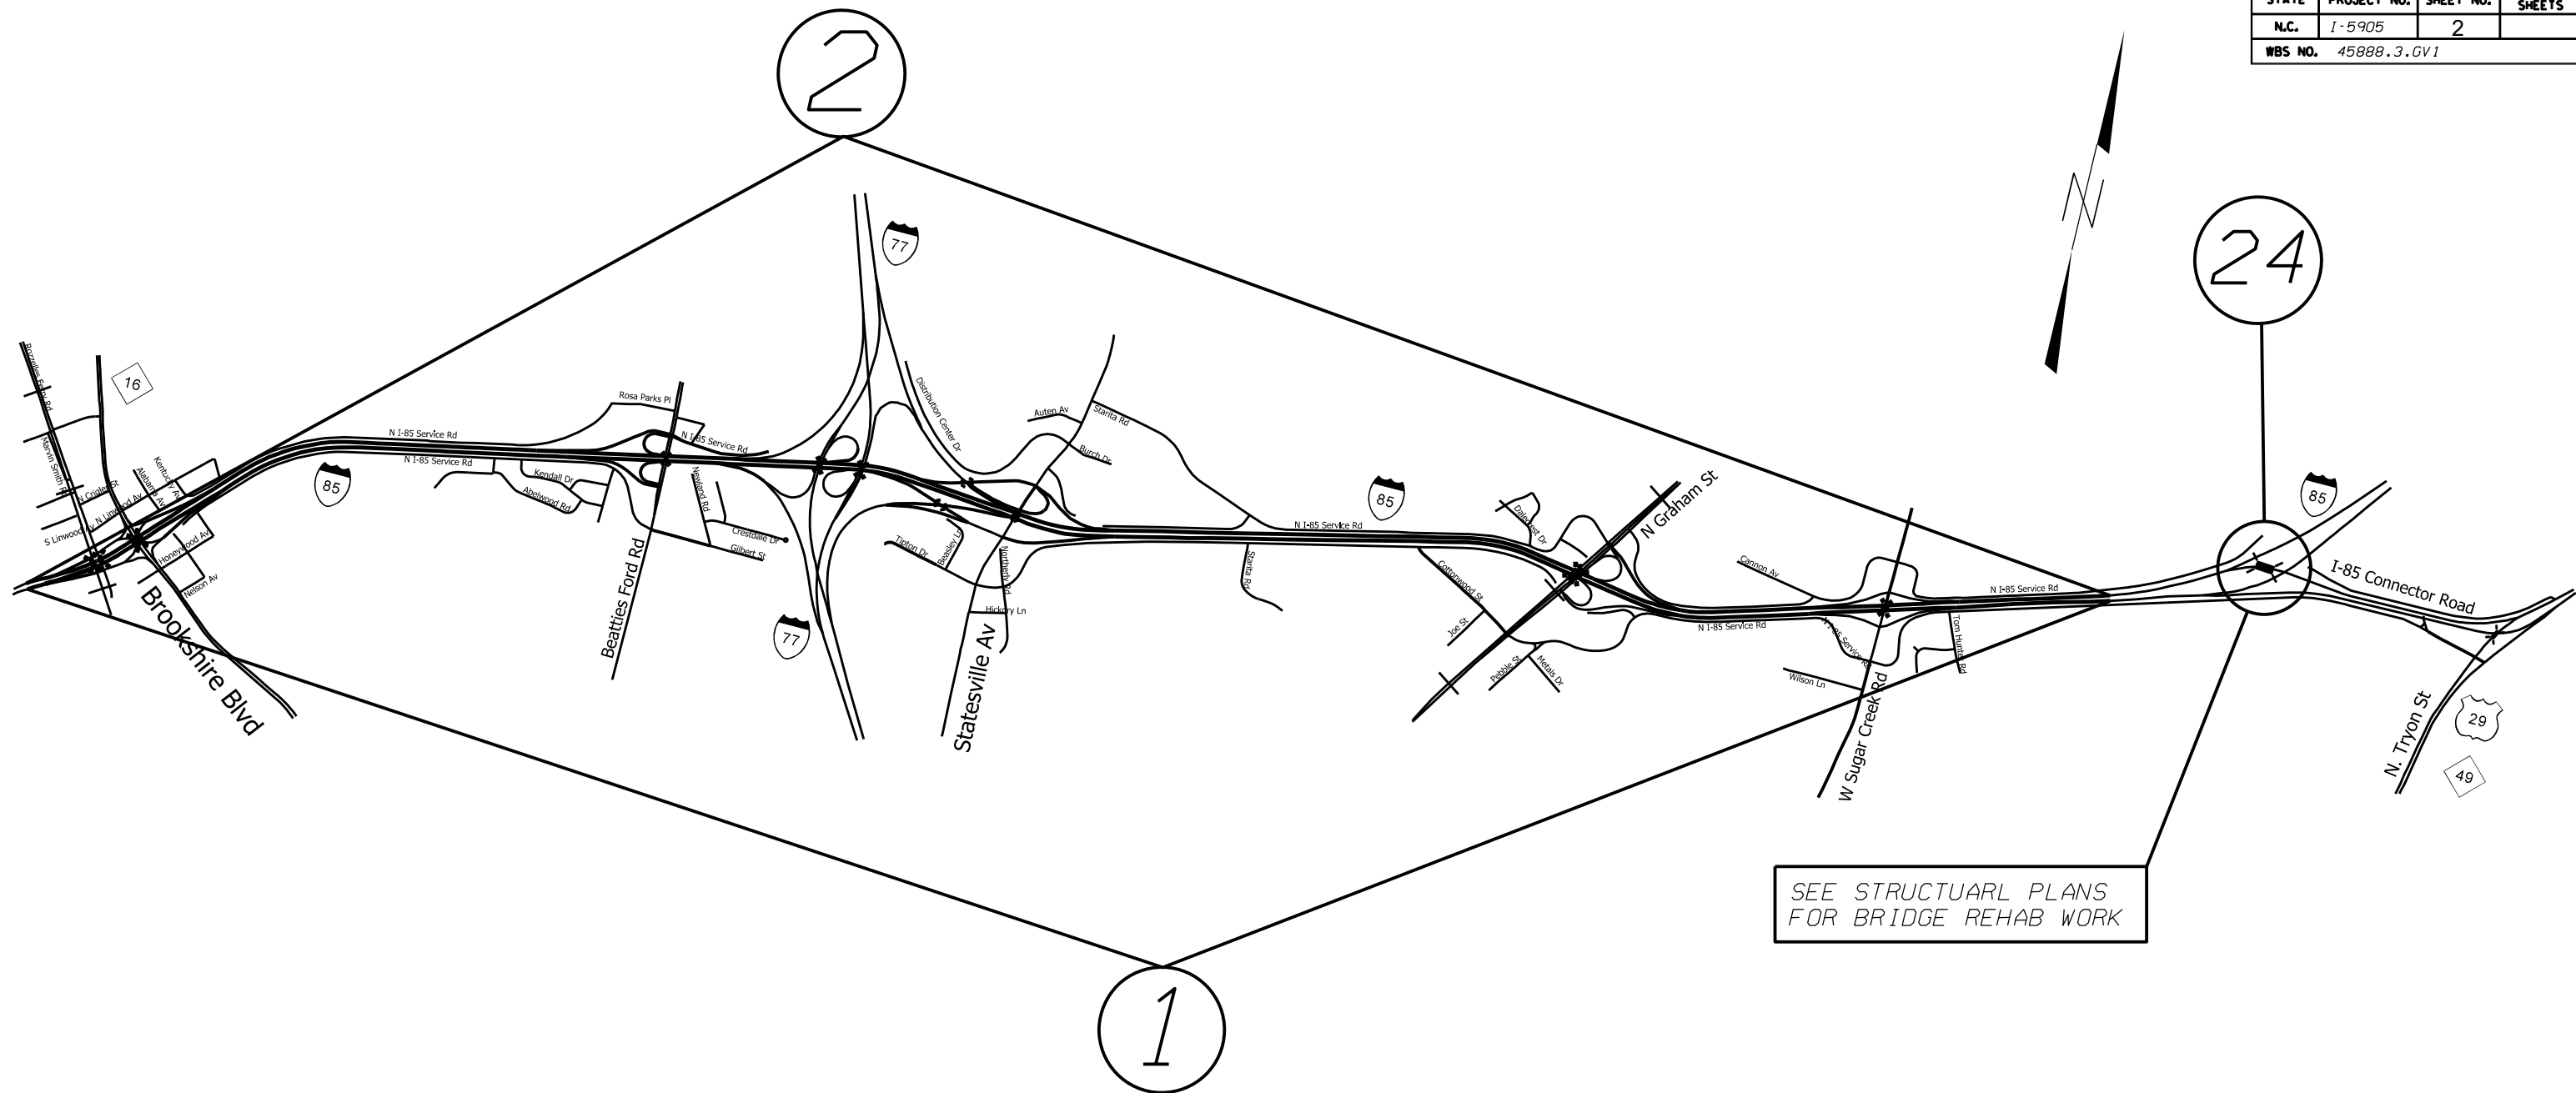

SEE STRUCTUARL PLANS FOR BRIDGE REHAB WORK

MAPS

DESCRIPTION

1 I-85 NORTH BOUND

FROM CONCRETE PAVEMENT JOINT SOUTH OF NC 16 BROOKSHIRE BLVD TO CONCRETE PAVEMENT JOINT SOUTH OF THE US 29 BY PASS CONNECTOR ROAD

2 I-85 SOUTH BOUND

FROM THE CONCRETE JOINT SOUTH THE US 29 BY PASS CONNECTOR TO THE CONCRETE PAVEMENT JOINT SOUTH OF NC 16 BROOKSHIRE BLVD.

24 US 29 FLYOVER BRIDGE

OVER I-85

I-5905 I-85 PAVEMENT PRESERVATION MECKLENBURG COUNTY			
SCALE	-1A-		REVISIONS
DATE	3/19		
DWG. BY	JHE		
DESIGN BY	JHE		
APPROVED			