


STATE	PROJECT NO.	SHEET NO.	TOTAL SHEETS
N.C.	I-5905	3	
WBS NO. 45888.3.GV1			

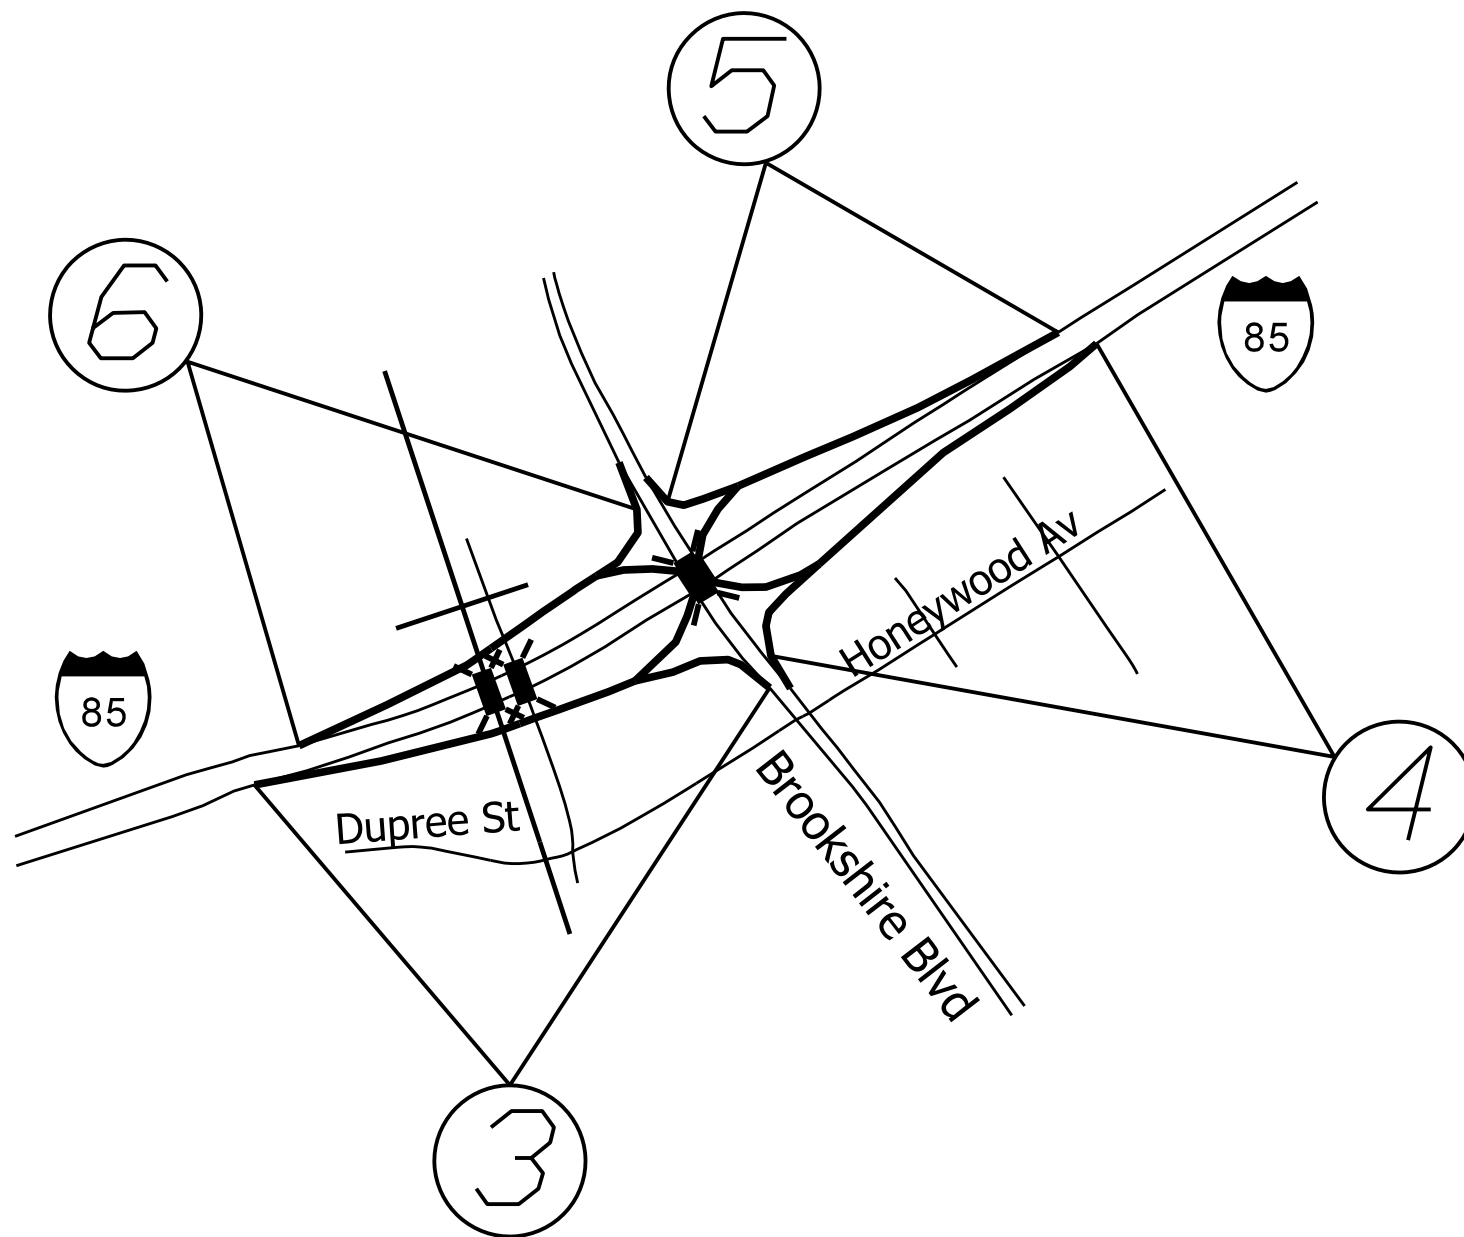

MAPS

3 NB OFF RAMP

4 NB ON RAMP

5 SB OFF RAMP

6 SB ON RAMP

DESCRIPTION

FROM PHYSICAL GORE TO TOP OF RAMP AT BROOKSHIRE BLVD.

FROM TOP OF RAMP AT BROOKSHIRE BLVD TO PHYSICAL GORE

FROM PHYSICAL GORE TO TOP OF RAMP AT BROOKSHIRE BLVD.

FROM TOP OF RAMP AT BROOKSHIRE BLVD TO PHYSICAL GORE

I-5905 I-85 PAVEMENT PRESERVATION MECKLENBURG COUNTY										
SCALE	-NA-									
DATE	3/19									
DWG. BY	JHE									
DESIGN BY	JHE									
APPROVED		<table border="1"> <thead> <tr> <th colspan="2">REVISIONS</th> </tr> </thead> <tbody> <tr> <td> </td> <td> </td> </tr> <tr> <td> </td> <td> </td> </tr> <tr> <td> </td> <td> </td> </tr> </tbody> </table>	REVISIONS							
REVISIONS										