


PROJECT: I-5905

CONTRACT NO: C204365

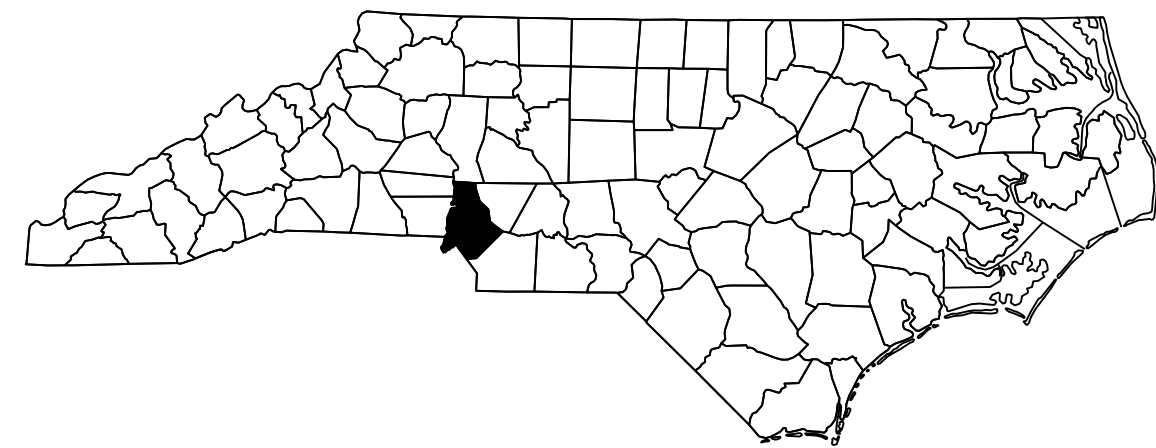




STATE OF NORTH CAROLINA  
DIVISION OF HIGHWAYS

**MECKLENBURG COUNTY**

LOCATION: BRIDGE #590291 ON SR2772 SBL OVER I-85

TYPE OF WORK: BRIDGE PRESERVATION - SILANE DECK TREATMENT, SILANE BARRIER  
RAIL TREATMENT & FOAM JOINT REPLACEMENT

STATE	STATE PROJECT REFERENCE NO.	SHEET NO.	TOTAL SHEETS
N.C.	I-5905	1	
STATE PROJ. NO.	F.A. PROJ. NO.	DESCRIPTION	
45888.1.1	—	P.E.	
45888.3.GV1	NHPIM-0085(50)	CONST.	

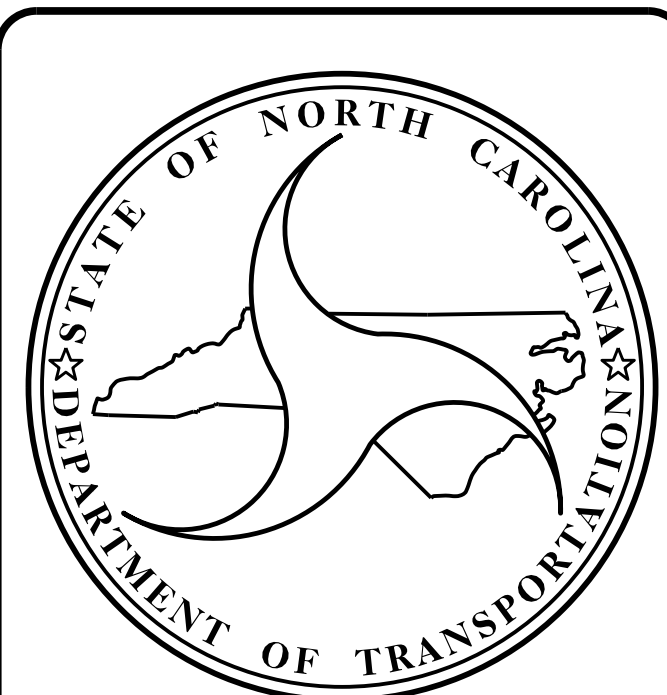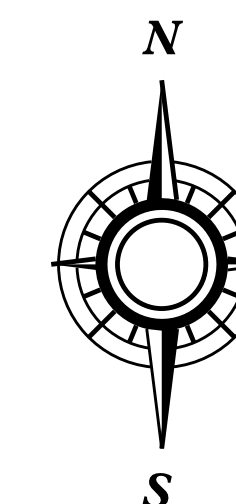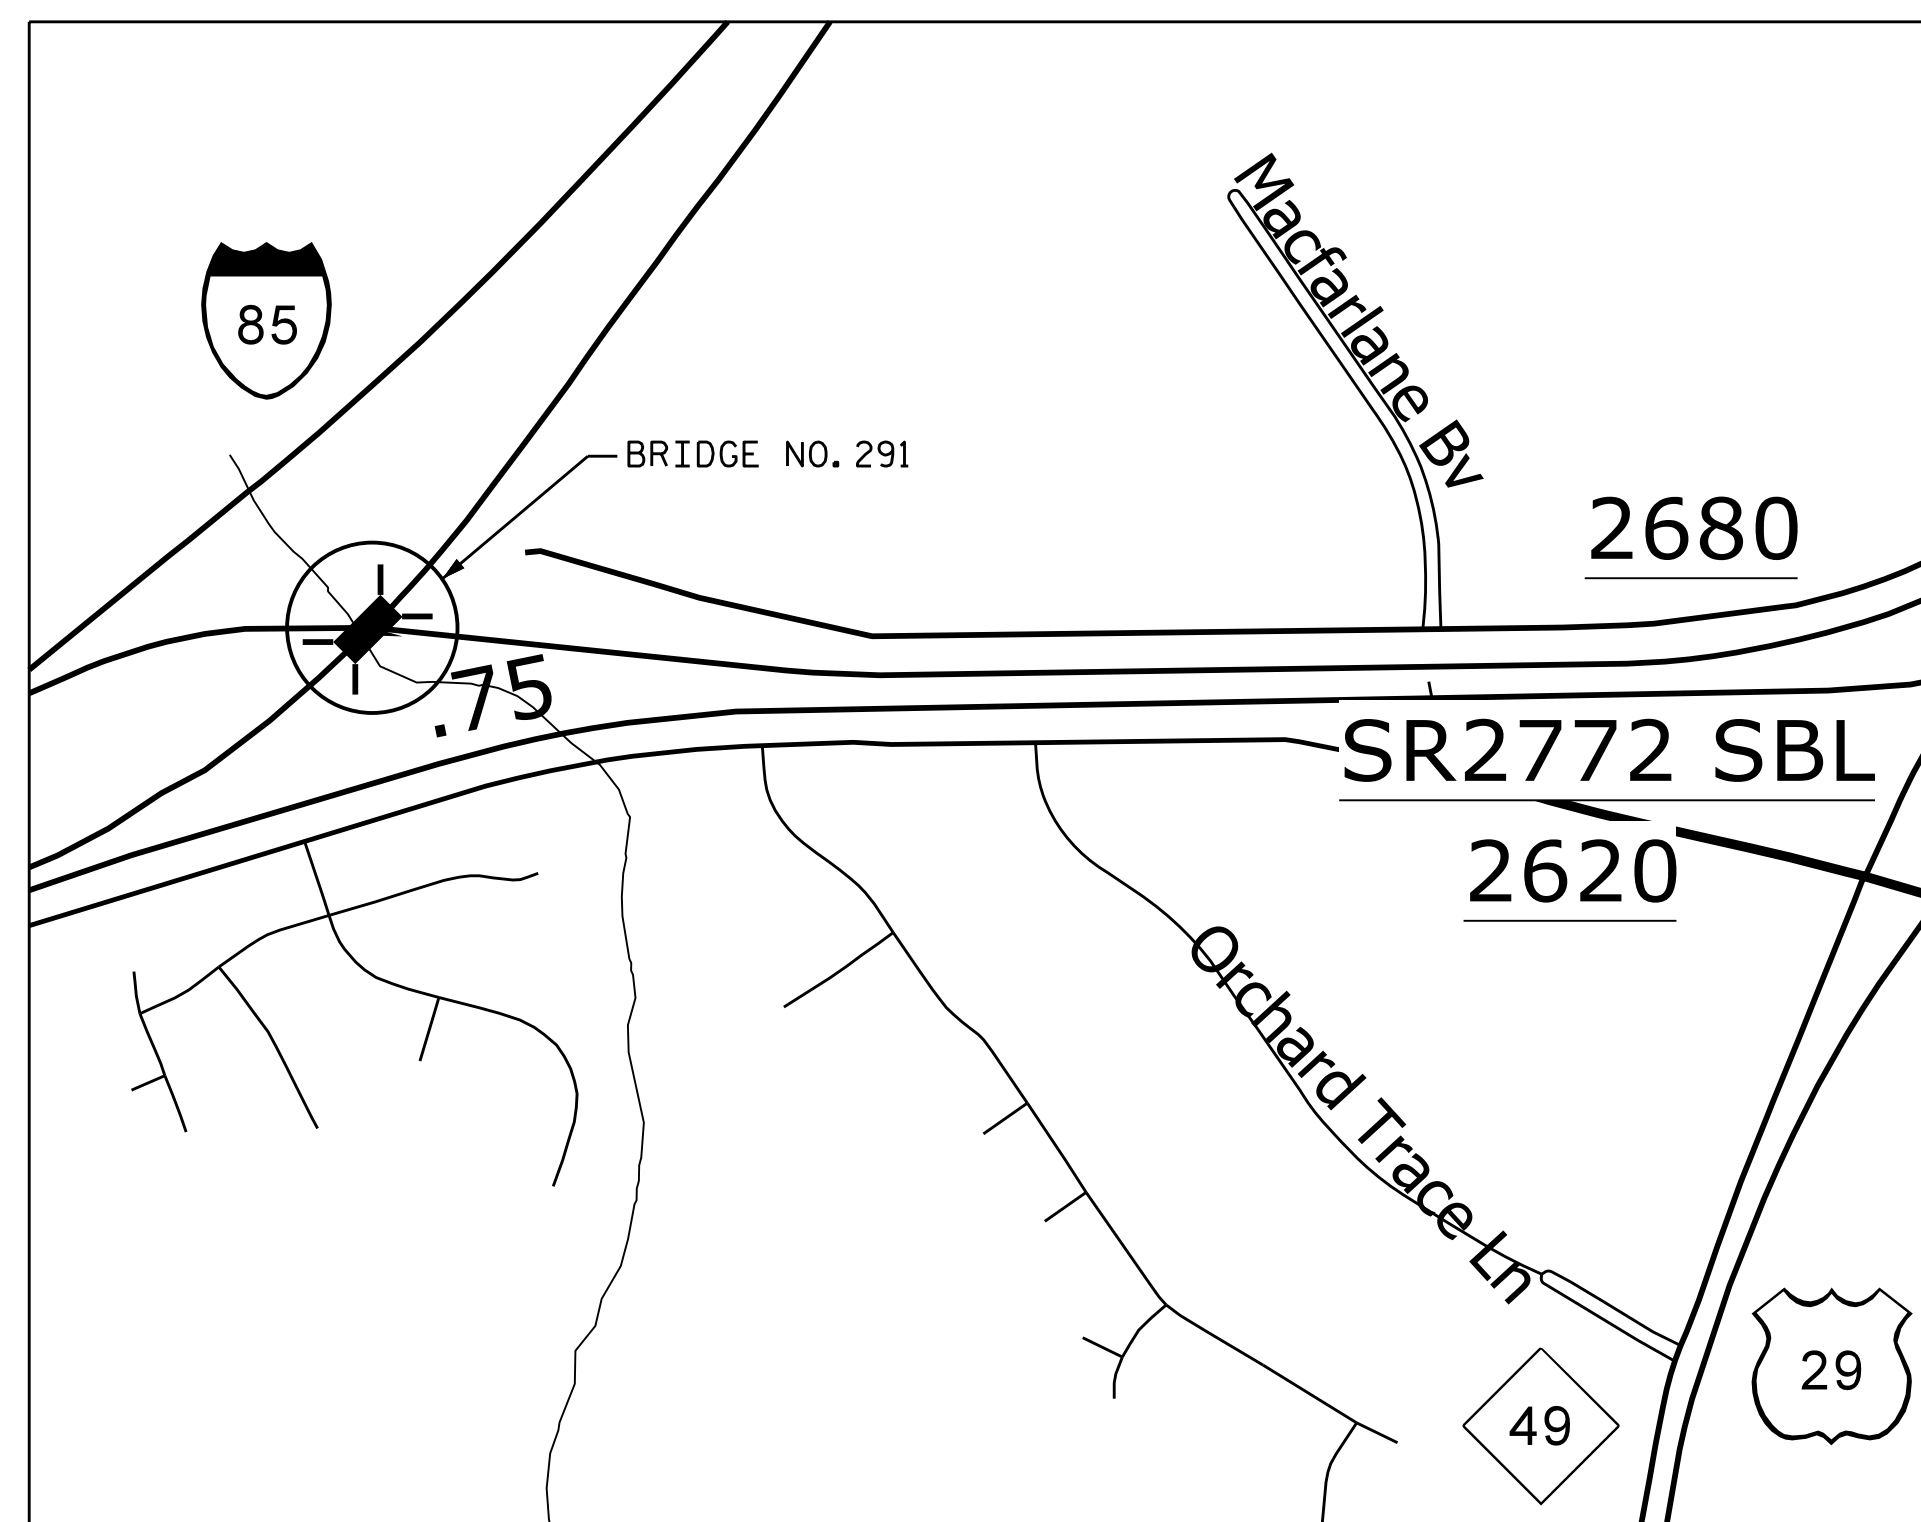

**DESIGN DATA**

BRIDGE #291 - ADT 2008 - 18,000

**PROJECT LENGTH**

BRIDGE #291 - 0.067 MILE

Prepared in the Office of:  
**DIVISION OF HIGHWAYS**  
STRUCTURES MANAGEMENT UNIT  
1000 BIRCH RIDGE DR.  
RALEIGH, N.C. 27610

2018 STANDARD SPECIFICATIONS

LETTING DATE :

APRIL 21, 2020

A. KEITH PASCHAL, PE  
PROJECT ENGINEER

ADAM A. COLE, PE  
PROJECT DESIGN ENGINEER