
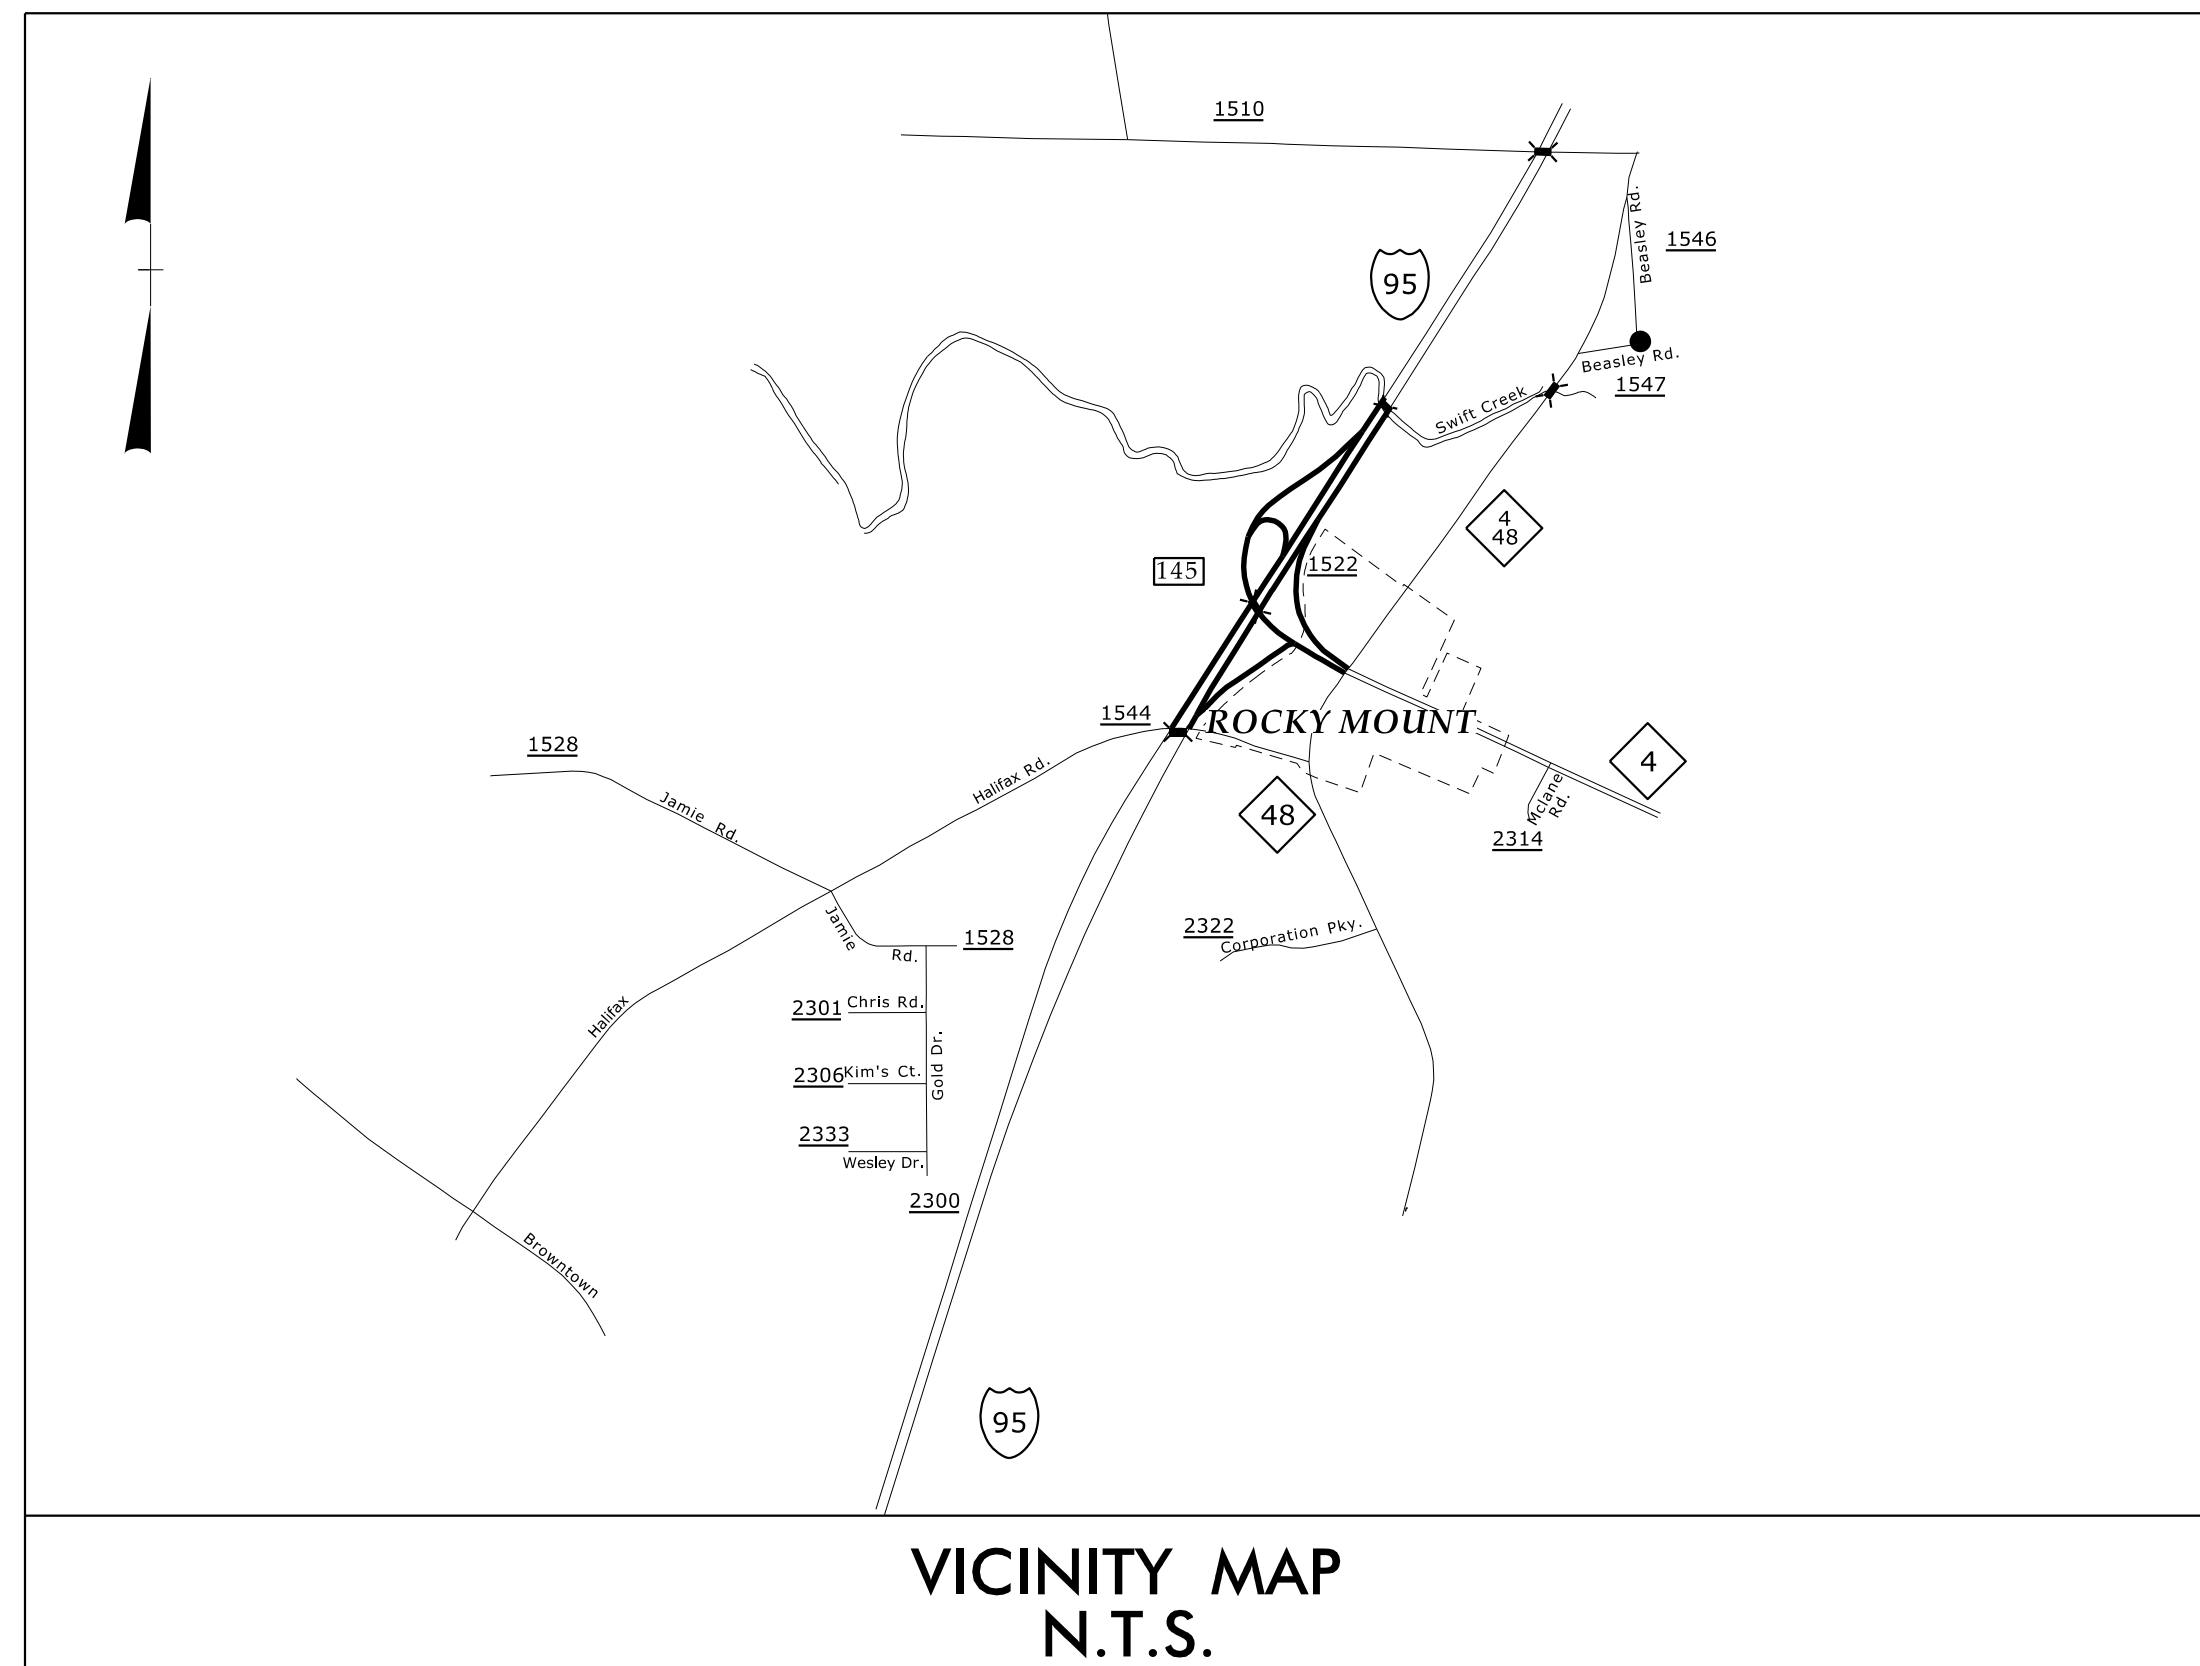


STATE OF NORTH CAROLINA
DIVISION OF HIGHWAYS

NASH COUNTY

TRANSPORTATION MANAGEMENT PLAN

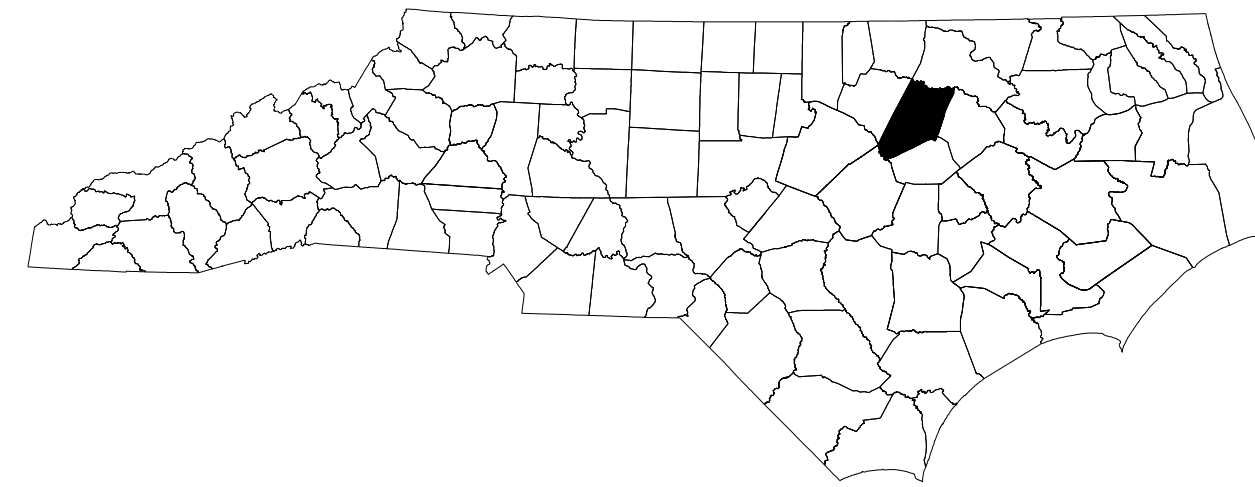


VICINITY MAP
N.T.S.

LOCATION: I-95 INTERCHANGE IMPROVEMENTS AT HALIFAX ROAD (SR 1522)

SHEET NO.	TITLE
TMP-01	TITLE SHEET AND INDEX OF SHEETS
TMP-1A	LIST OF APPLICABLE ROADWAY STANDARD DRAWINGS, AND LEGEND.
TMP-2 THRU TMP-2A	GENERAL NOTES
TMP-2B	TEMPORARY SHORING NOTES
TMP-03 THRU TMP-03B	PHASING NOTES
TMP-04	PHASE I OVERVIEW
TMP-05 THRU TMP-12	PHASE I DETAILS
TMP-13 THRU TMP-19	PHASE II DETAILS
TMP-20 THRU TMP-24	PHASE III DETAILS
TMP-25	PHASE IV OVERVIEW
TMP-26 THRU TMP-29	PHASE IV DETAILS


CONTRACT: C204350 TIP PROJECT: B-5980

**DOCUMENT NOT CONSIDERED FINAL
UNLESS ALL SIGNATURES COMPLETED**

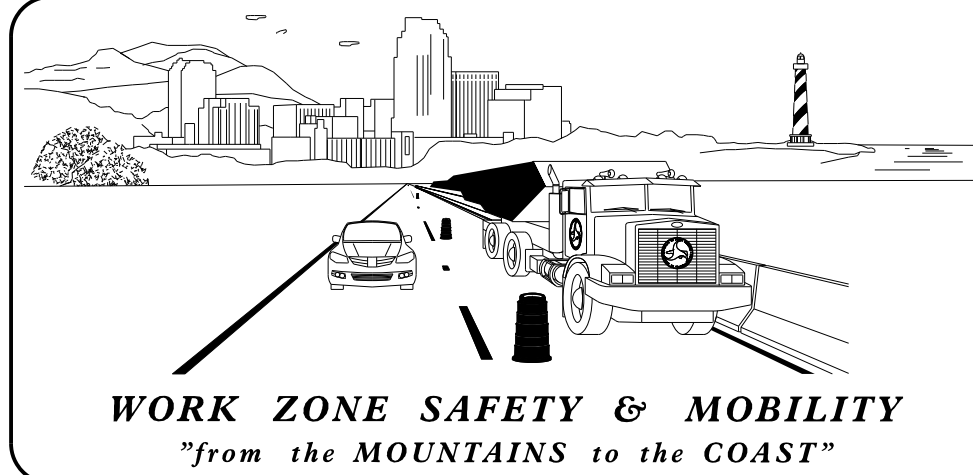

N.C.D.O.T. WORK ZONE TRAFFIC CONTROL
1561 MAIL SERVICE CENTER (MSC) RALEIGH, NC 27699-1561
750 N. GREENFIELD PARKWAY, GARNER, NC 27529 (DELIVERY)
PHONE: (919) 773-2800 FAX: (919) 771-2745

JOSEPH E. HUMMER, PE STATE TRAFFIC MANAGEMENT ENGINEER
J.S. (STEVE) KITE, PE TRAFFIC CONTROL PROJECT ENGINEER
SPENCER B. JENNINGS TRAFFIC CONTROL PROJECT DESIGN ENGINEER
TRAFFIC CONTROL DESIGNER

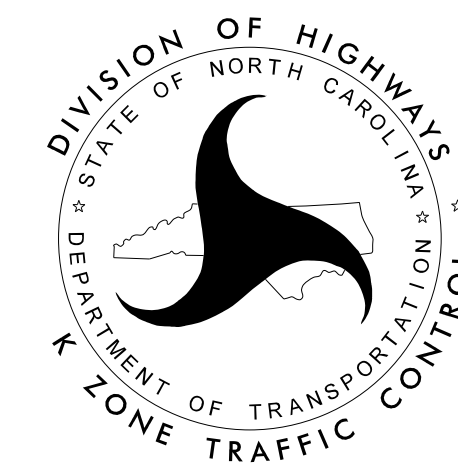

Prepared in the Office of:
AECOM
NC FIRM LICENSE No. F-0342
701 Corporate Center Drive, Suite 475
Raleigh, NC 27607
(919) 854-6200 (919) 854-6259(FAX)

JEFFREY KOONTZ, PE PROJECT ENGINEER
KASEY MCCOY DESIGNER
DESIGN TECH

APPROVED: *Jeffrey H. Koontz*
DATE: 4/15/2020

SEAL
JEFFREY KOONTZ
ENGINEER
018122
NORTH CAROLINA
PROFESSIONAL

2/21/2020 R:\Traffic\TrafficControl\CP\B5980.TC_TMP_01.tsh.dgn User:jeff.koontz