 




PROJ. REFERENCE NO.	SHEET NO.
B-5980	TMP-21

 WORK ZONE

15




20

25

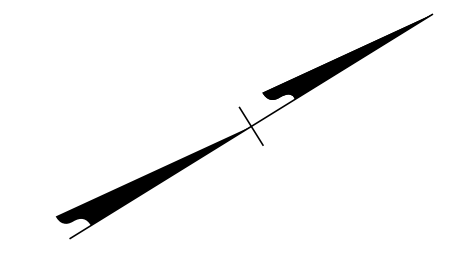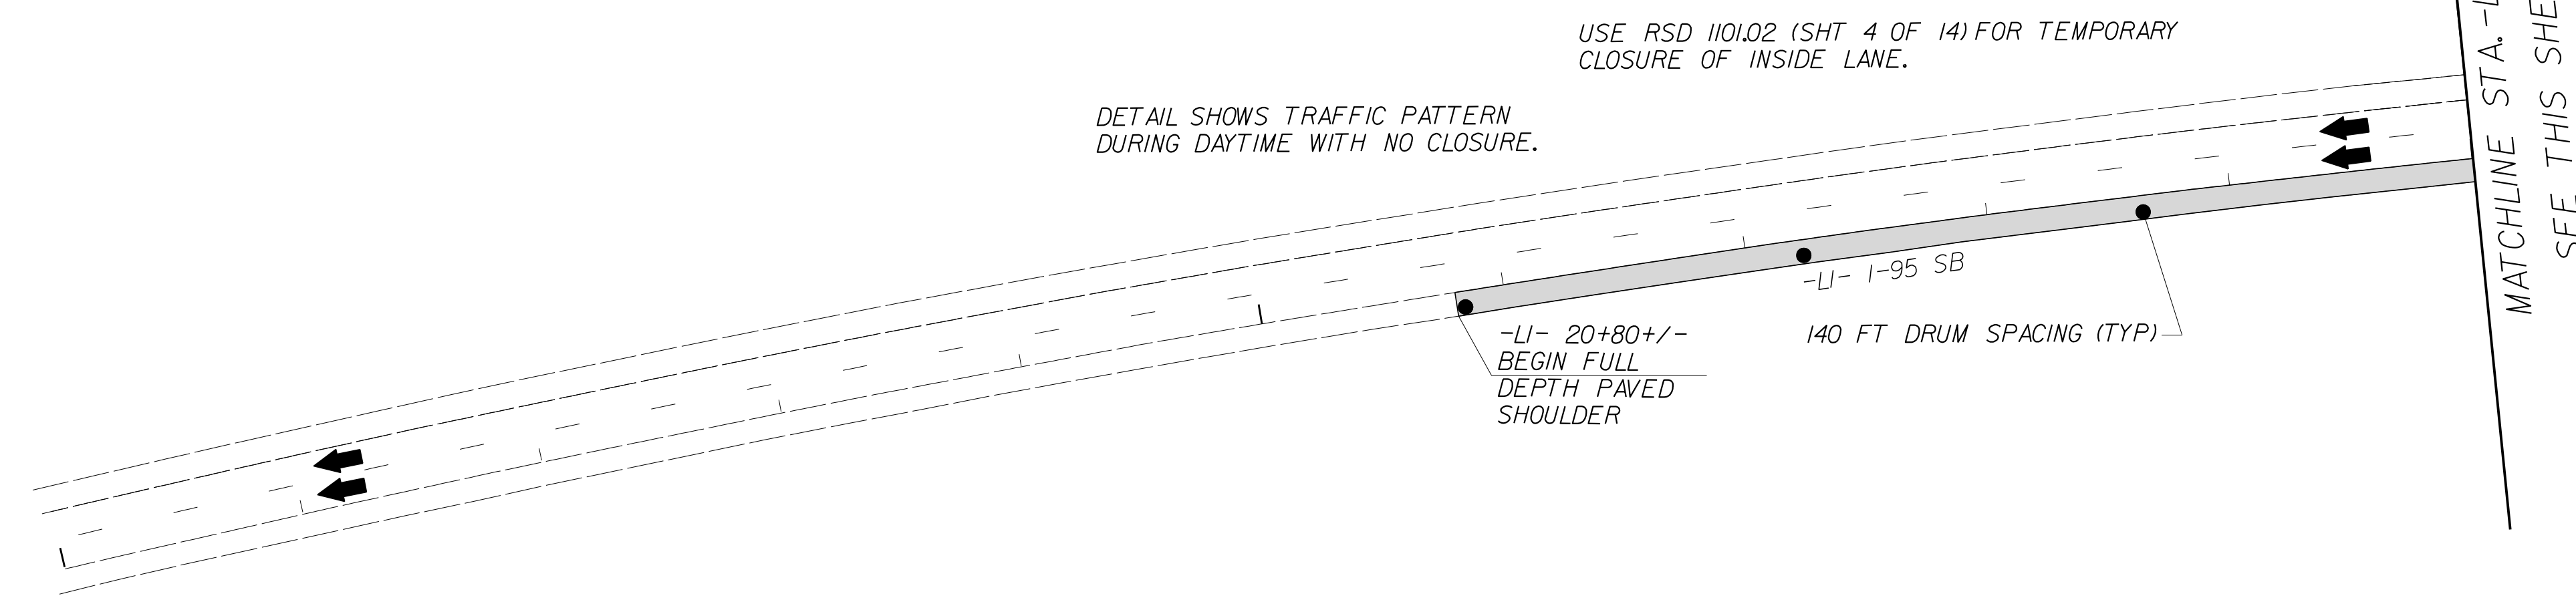


25

35

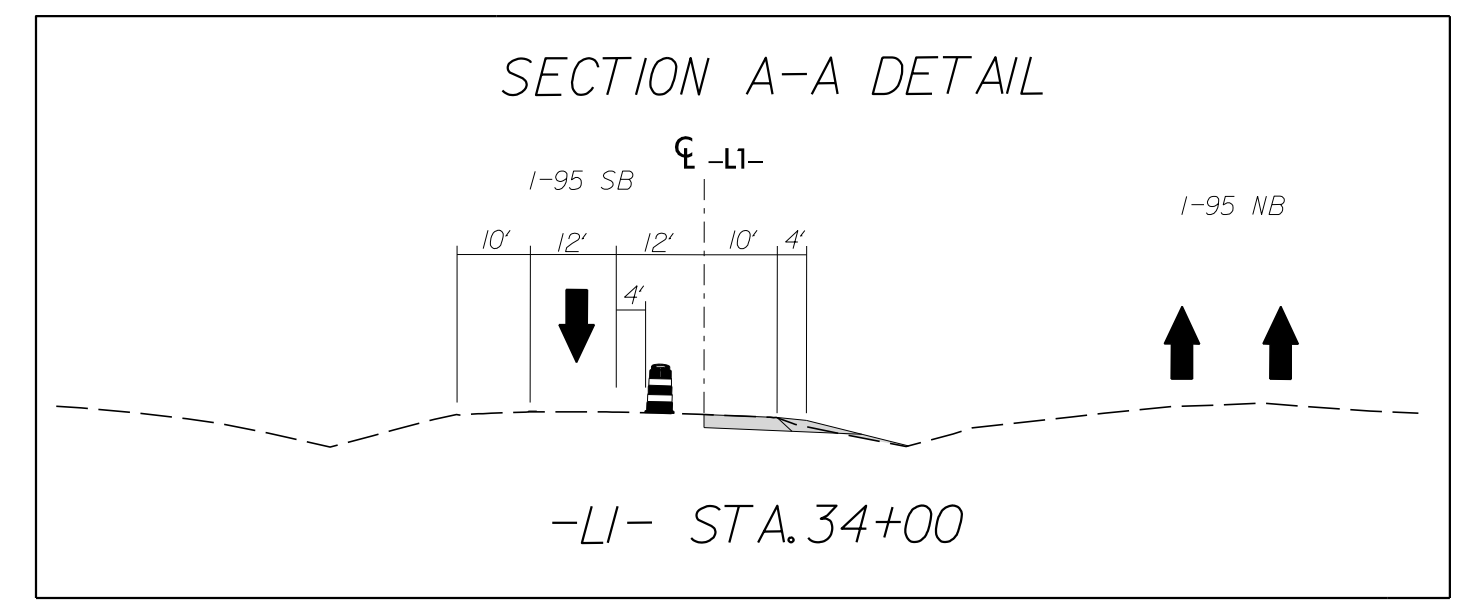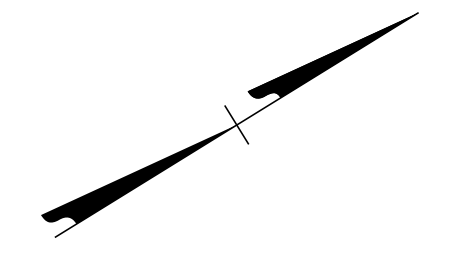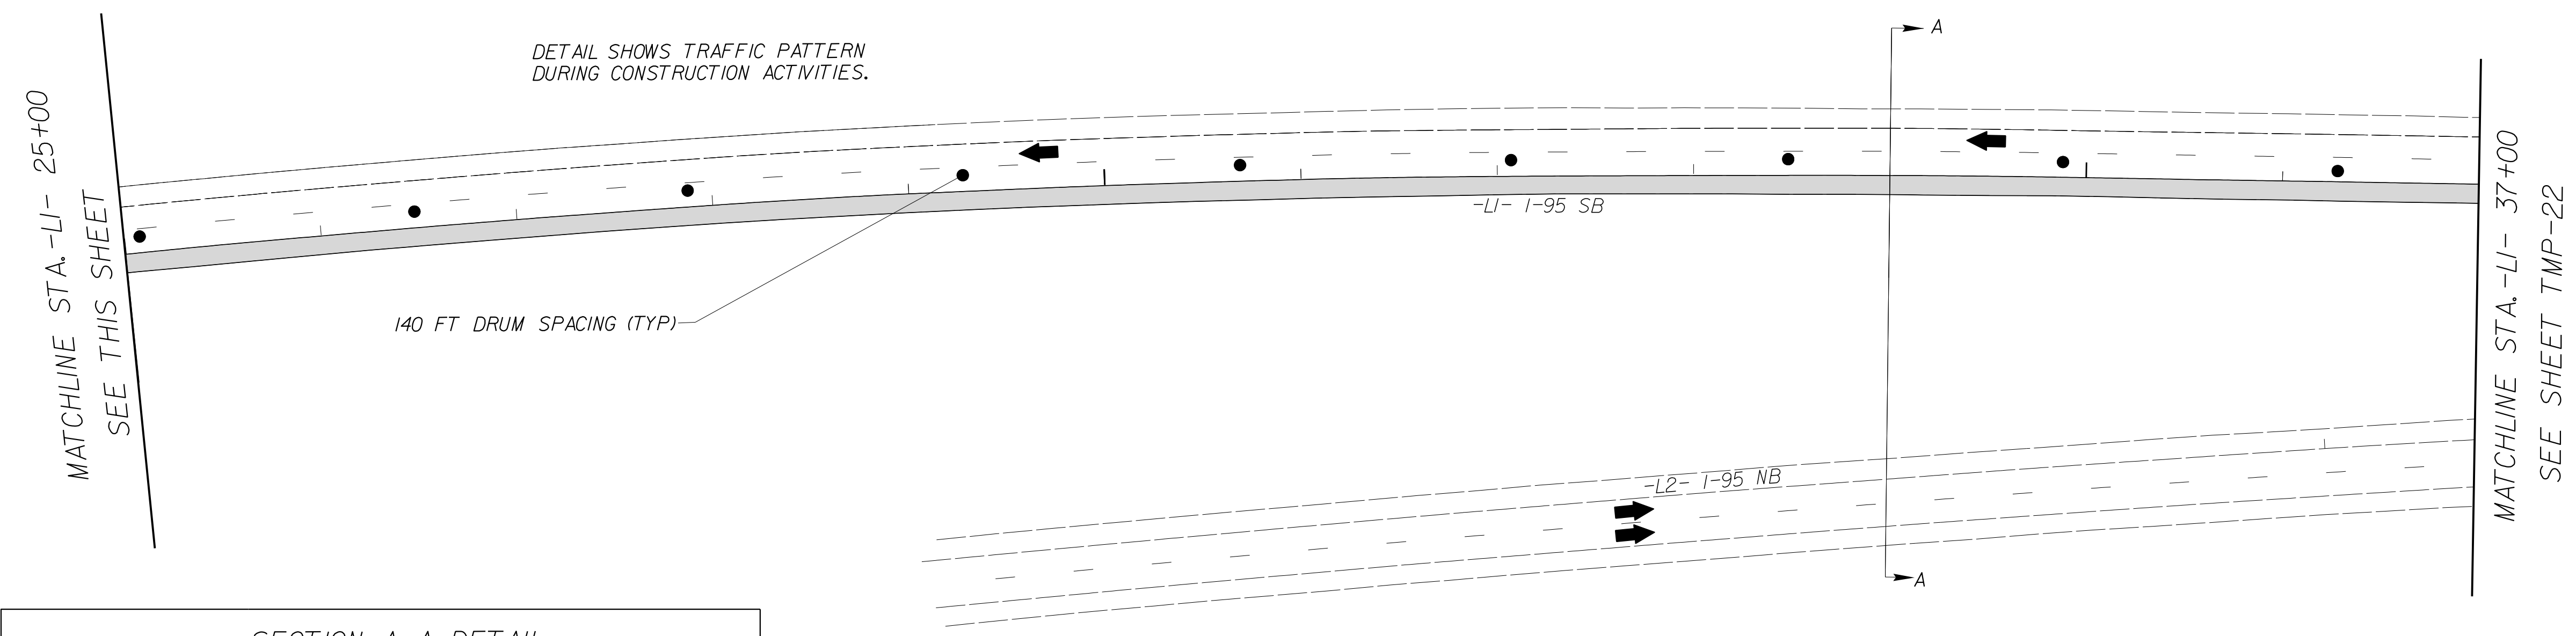


APPROVED: _____

DATE: _____

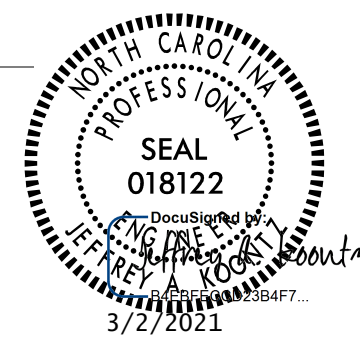

**DOCUMENT NOT CONSIDERED FINAL
UNLESS ALL SIGNATURES COMPLETED**

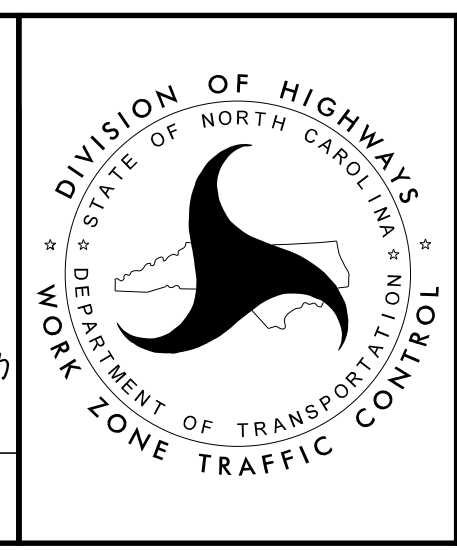

**PHASE III
TEMP. PAVEMENT
-LI- DETAILS**

4/14/2020
 R:\TrafficControl\CP\B5980.TC_TMP_21_Phase III_LI Temp. Pavement.dgn
 User:kasey.mccooy