
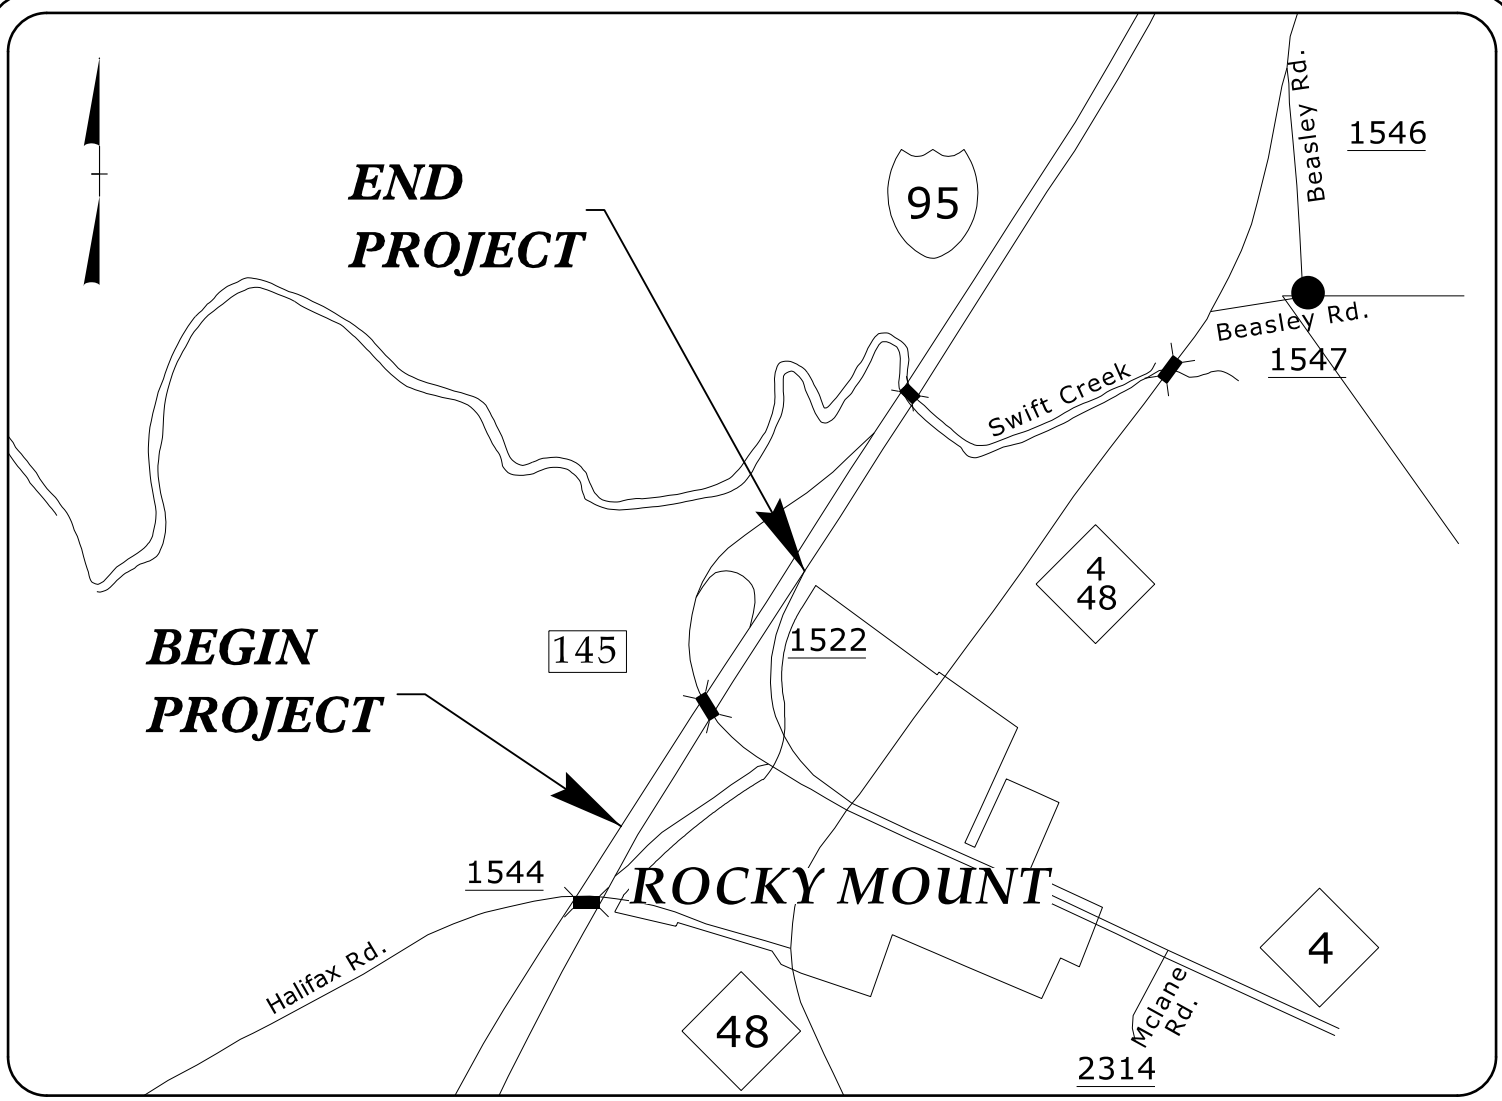


T.I.P. NO.	SHEET NO.
B-5980	UC-1


STATE OF NORTH CAROLINA
DIVISION OF HIGHWAYS

UTILITY CONSTRUCTION PLANS NASH COUNTY

LOCATION: I-95 INTERCHANGE IMPROVEMENTS
AT HALIFAX ROAD (SR 1522)
TYPE OF WORK: WATER MAIN RELOCATION

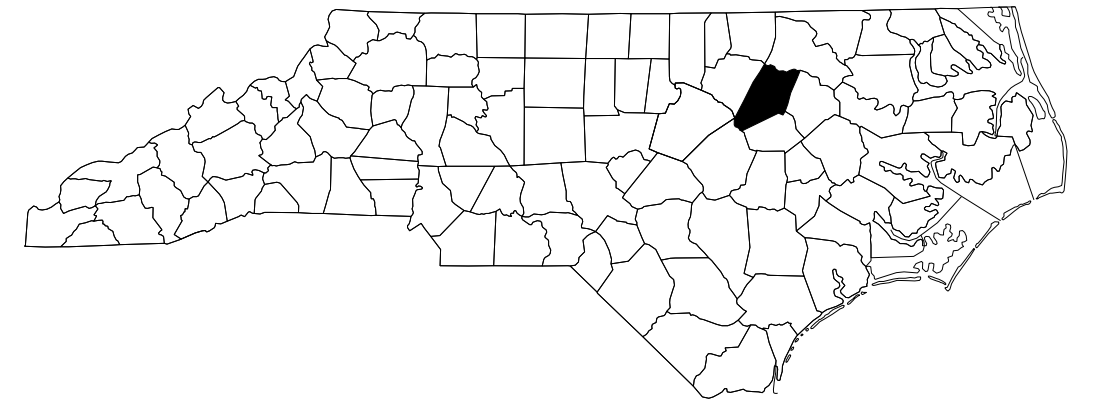

VICINITY MAP
NOT TO SCALE

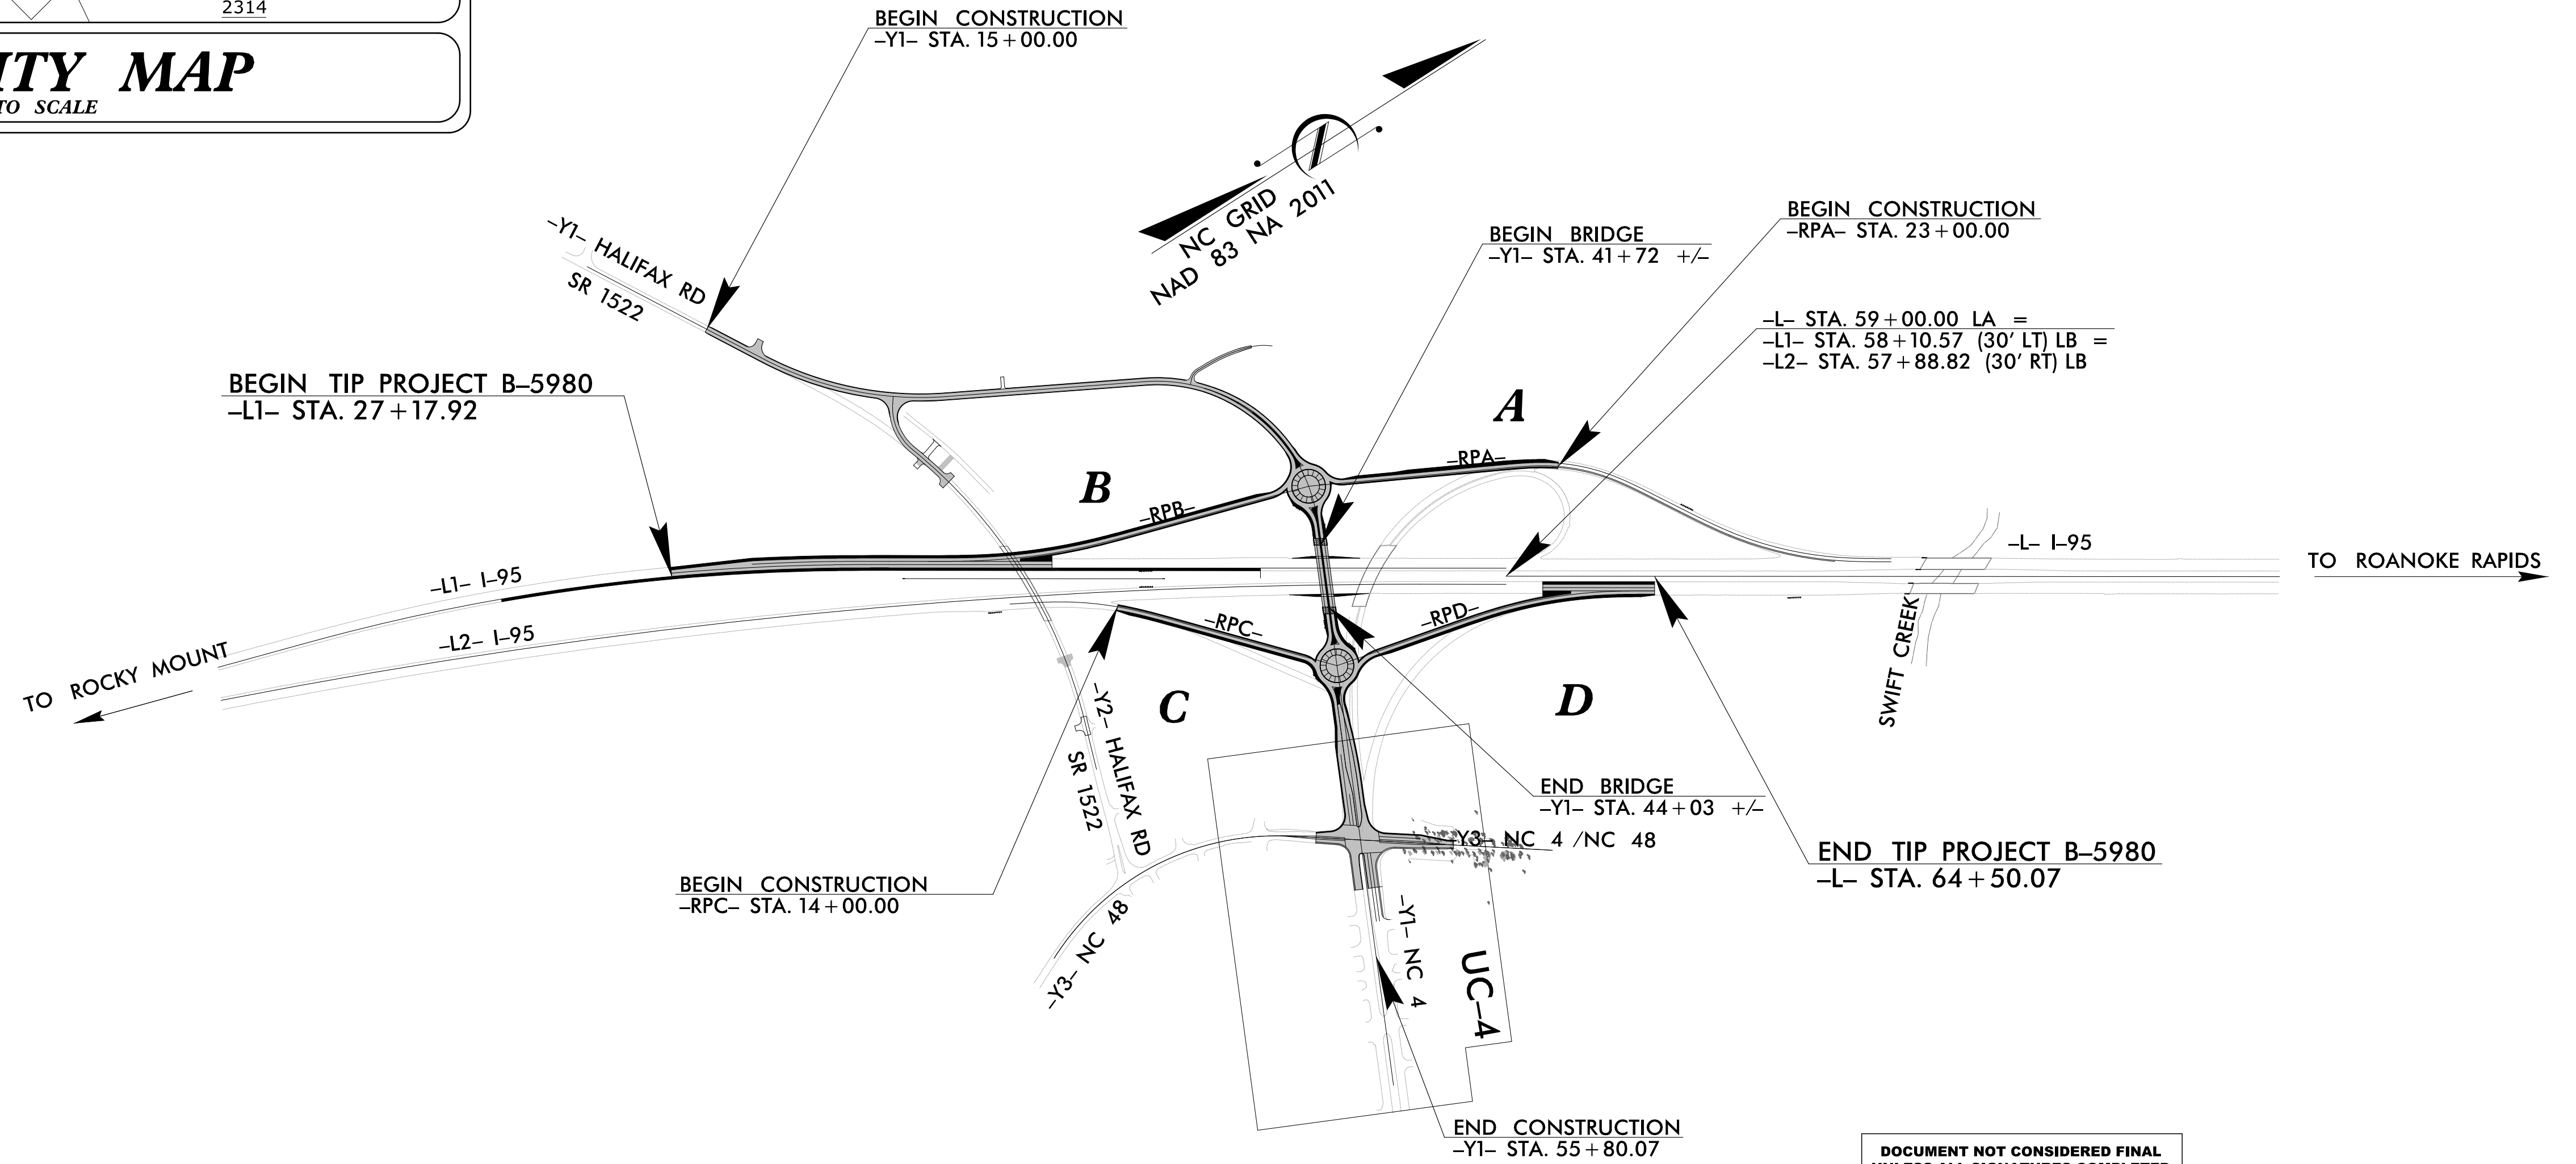


DOCUMENT NOT CONSIDERED FINAL
UNLESS ALL SIGNATURES COMPLETED

TIP PROJECT: B-5980

CONTRACT: C204350

12:05:27 PM P:\60557\16 - B-5980\900_CAD_GIS\910_CAD\GIS\910_CAD\70_NCD01_TIP\Utilities\Engineering\UC\Proj\B5980_uc.tsh.dgn SwinsonG

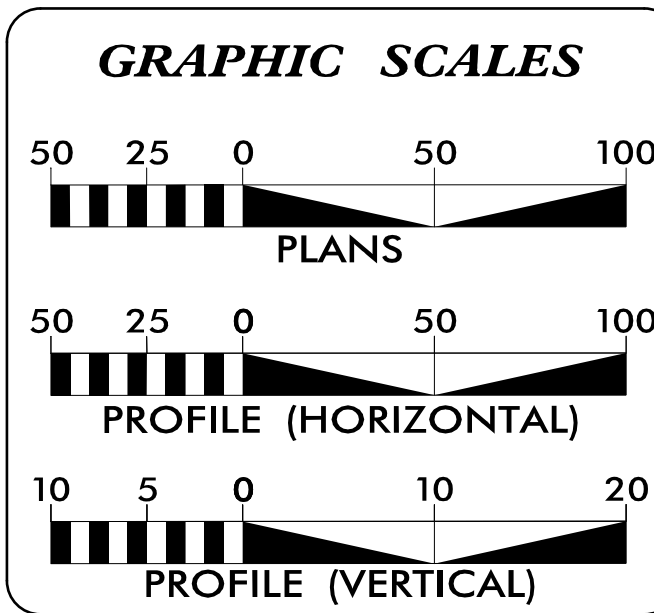

INDEX OF SHEETS

SHEET NO.:	DESCRIPTION:
UC-1	TITLE SHEET
UC-2	LEGEND OF SYMBOLS
UC-3	GENERAL NOTES
UC-3A thru UC-3C	CONSTRUCTION DETAILS
UC-4	UTILITY CONST. PLAN SHEET
UC-5	UTILITY CONST. PROFILE

WATER AND SEWER OWNERS ON PROJECT

(A) WATER: CITY OF ROCKY MOUNT
(B) SANITARY SEWER: CITY OF ROCKY MOUNT

PREPARED IN THE OFFICE OF:

AECOM

AECOM TECHNICAL SERVICES OF NORTH CAROLINA, INC.
701 CORPORATE CENTER DRIVE, SUITE 475, RALEIGH, NC 27607
919-854-6200 919-854-6259 (fax)
F - 0342

2018 STANDARD SPECIFICATIONS

LETTING DATE:
JUNE 15, 2021

Steve Scruggs, PE
UTILITIES PROJECT ENGINEER

SEAL

5/6/2021

D. Stephen Scruggs

**DIVISION OF HIGHWAYS
DIVISION 4**
509 WARD BLVD
WILSON, NC 27895
PHONE: (252)640-6400
FAX: (252)234-6174

Kevin Bowen, PE DIVISION ENGINEER
Russell Broadwell, PE DIVISION PROJECT ENGINEER
Kyle Pleasant DIVISION UTILITIES ENGINEER
Frank Zdelar DIVISION UTILITIES COORDINATOR