
PROJ. REFERENCE NO. SHEET NO. U-5942 TMP-2

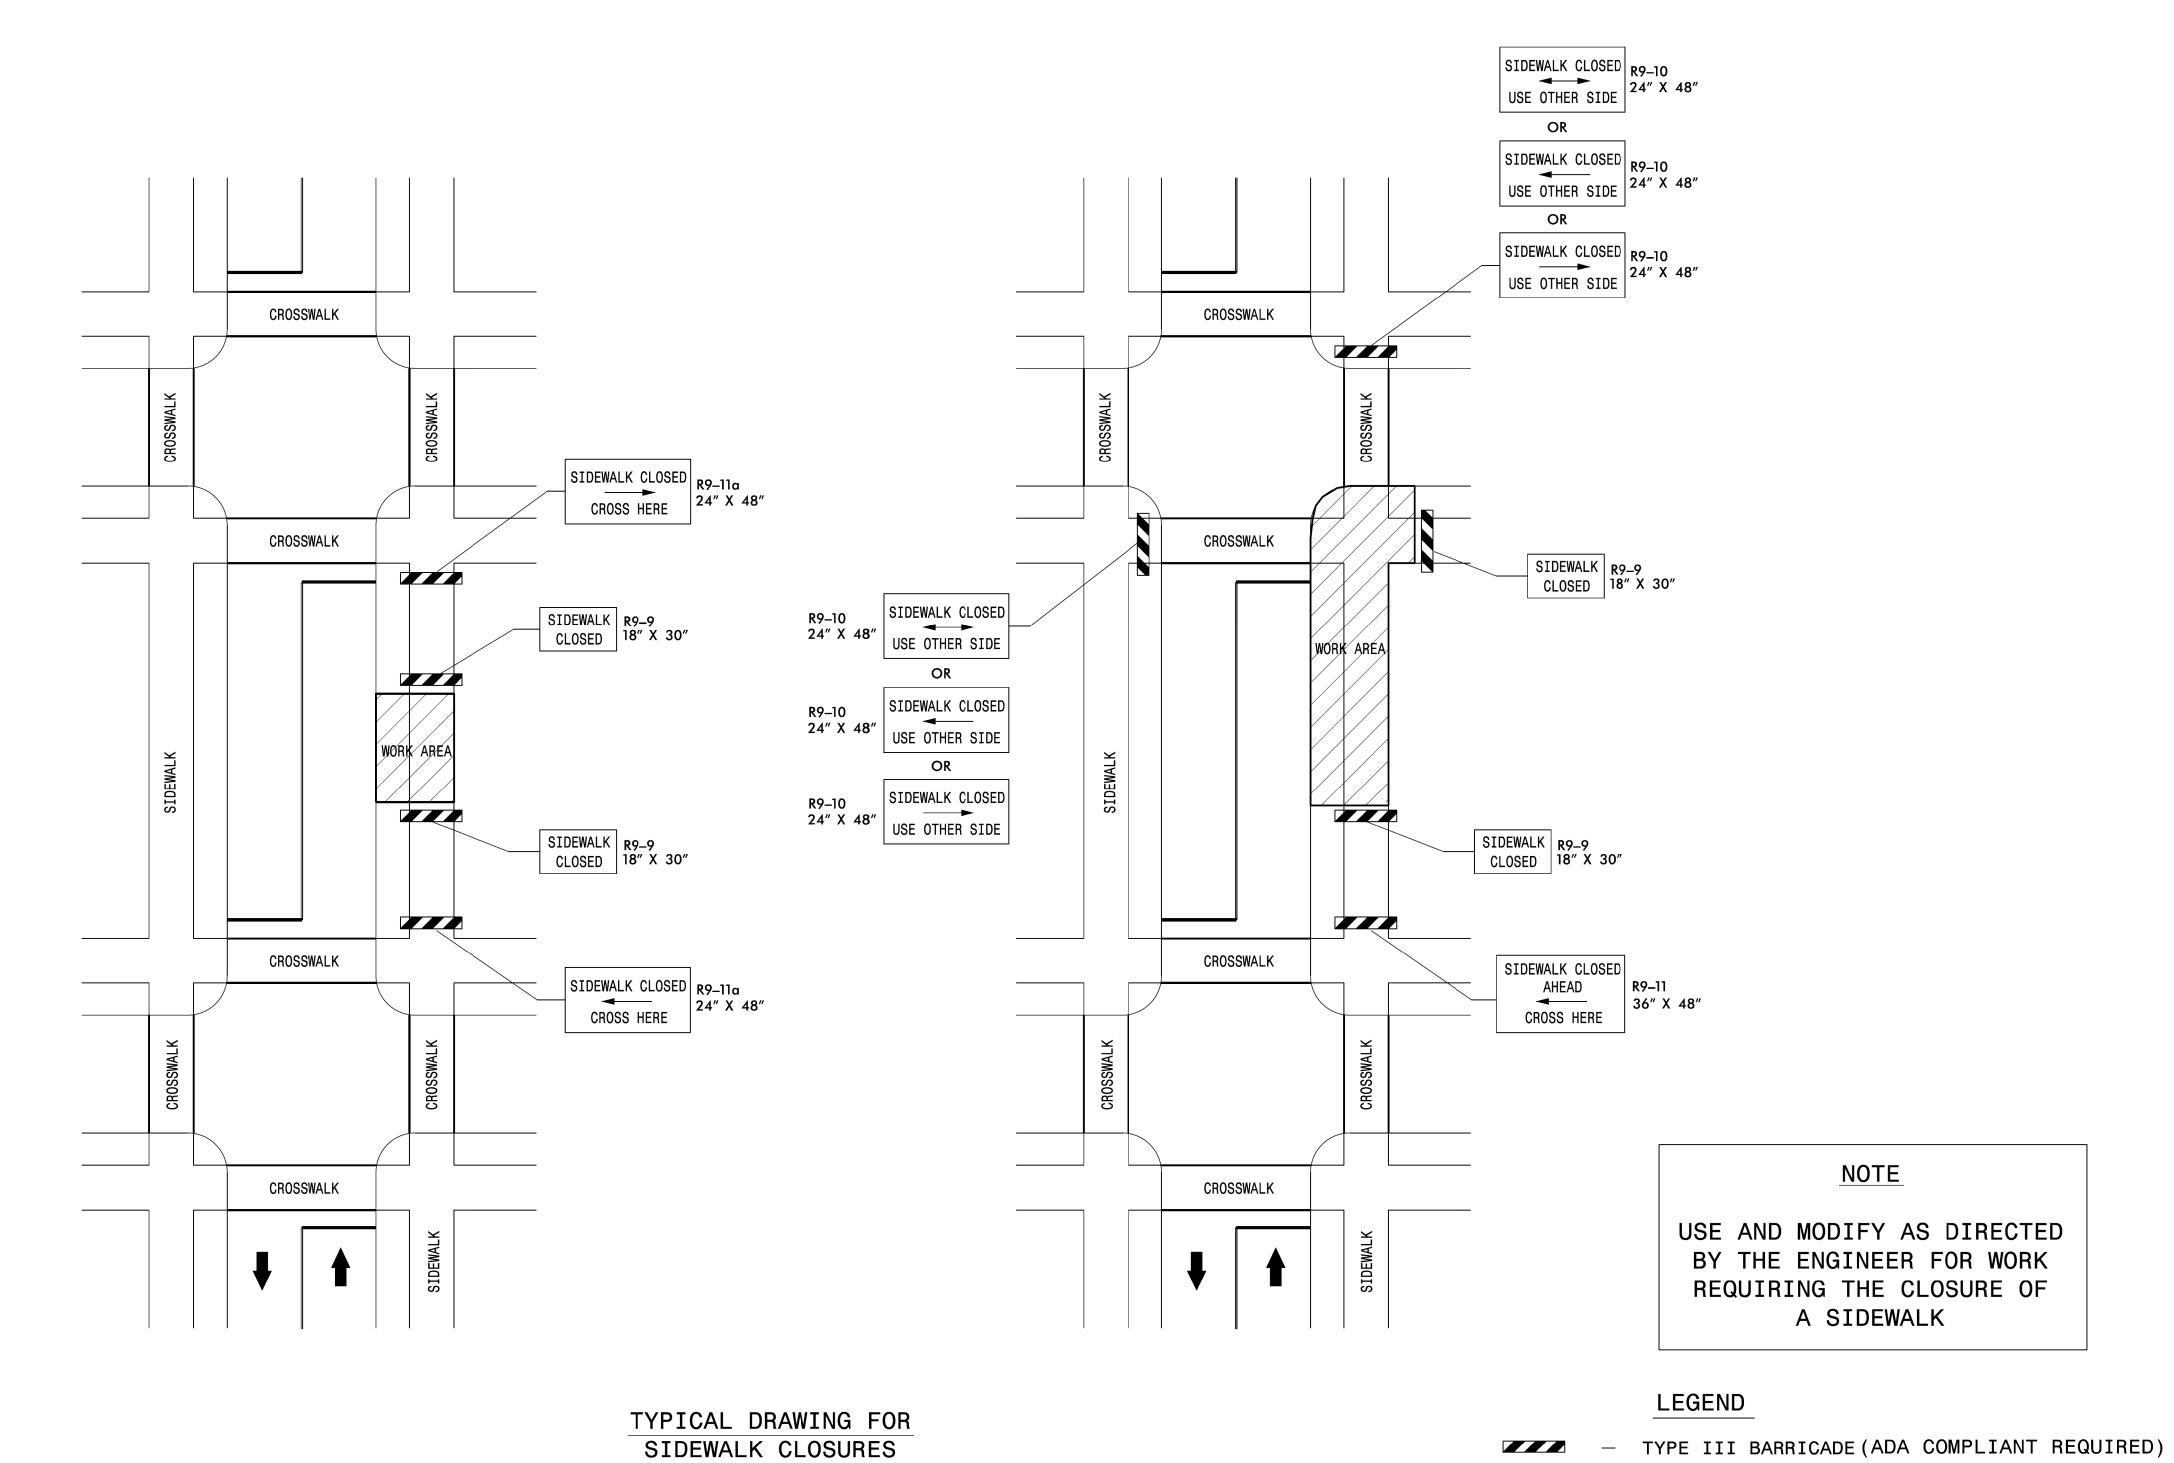


PLANS PREPARED BY:

DRIVERS • PLANNERS • SCIENTISTS

DRMP, INC.

5950 FAIRVIEW ROAD, SUITE 320
CHARLOTTE, NC 28210
NC LICENSE NO. C-2213 • (704) 332-2289

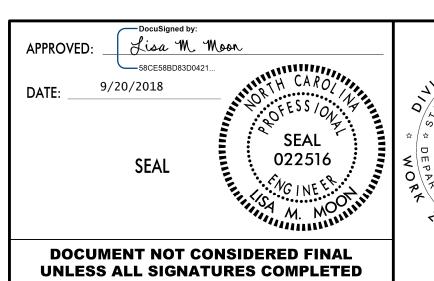

P TRAFFIC

TYPICAL SIDEWALK
CLOSURE AND
PEDESTRIAN DETOUR