
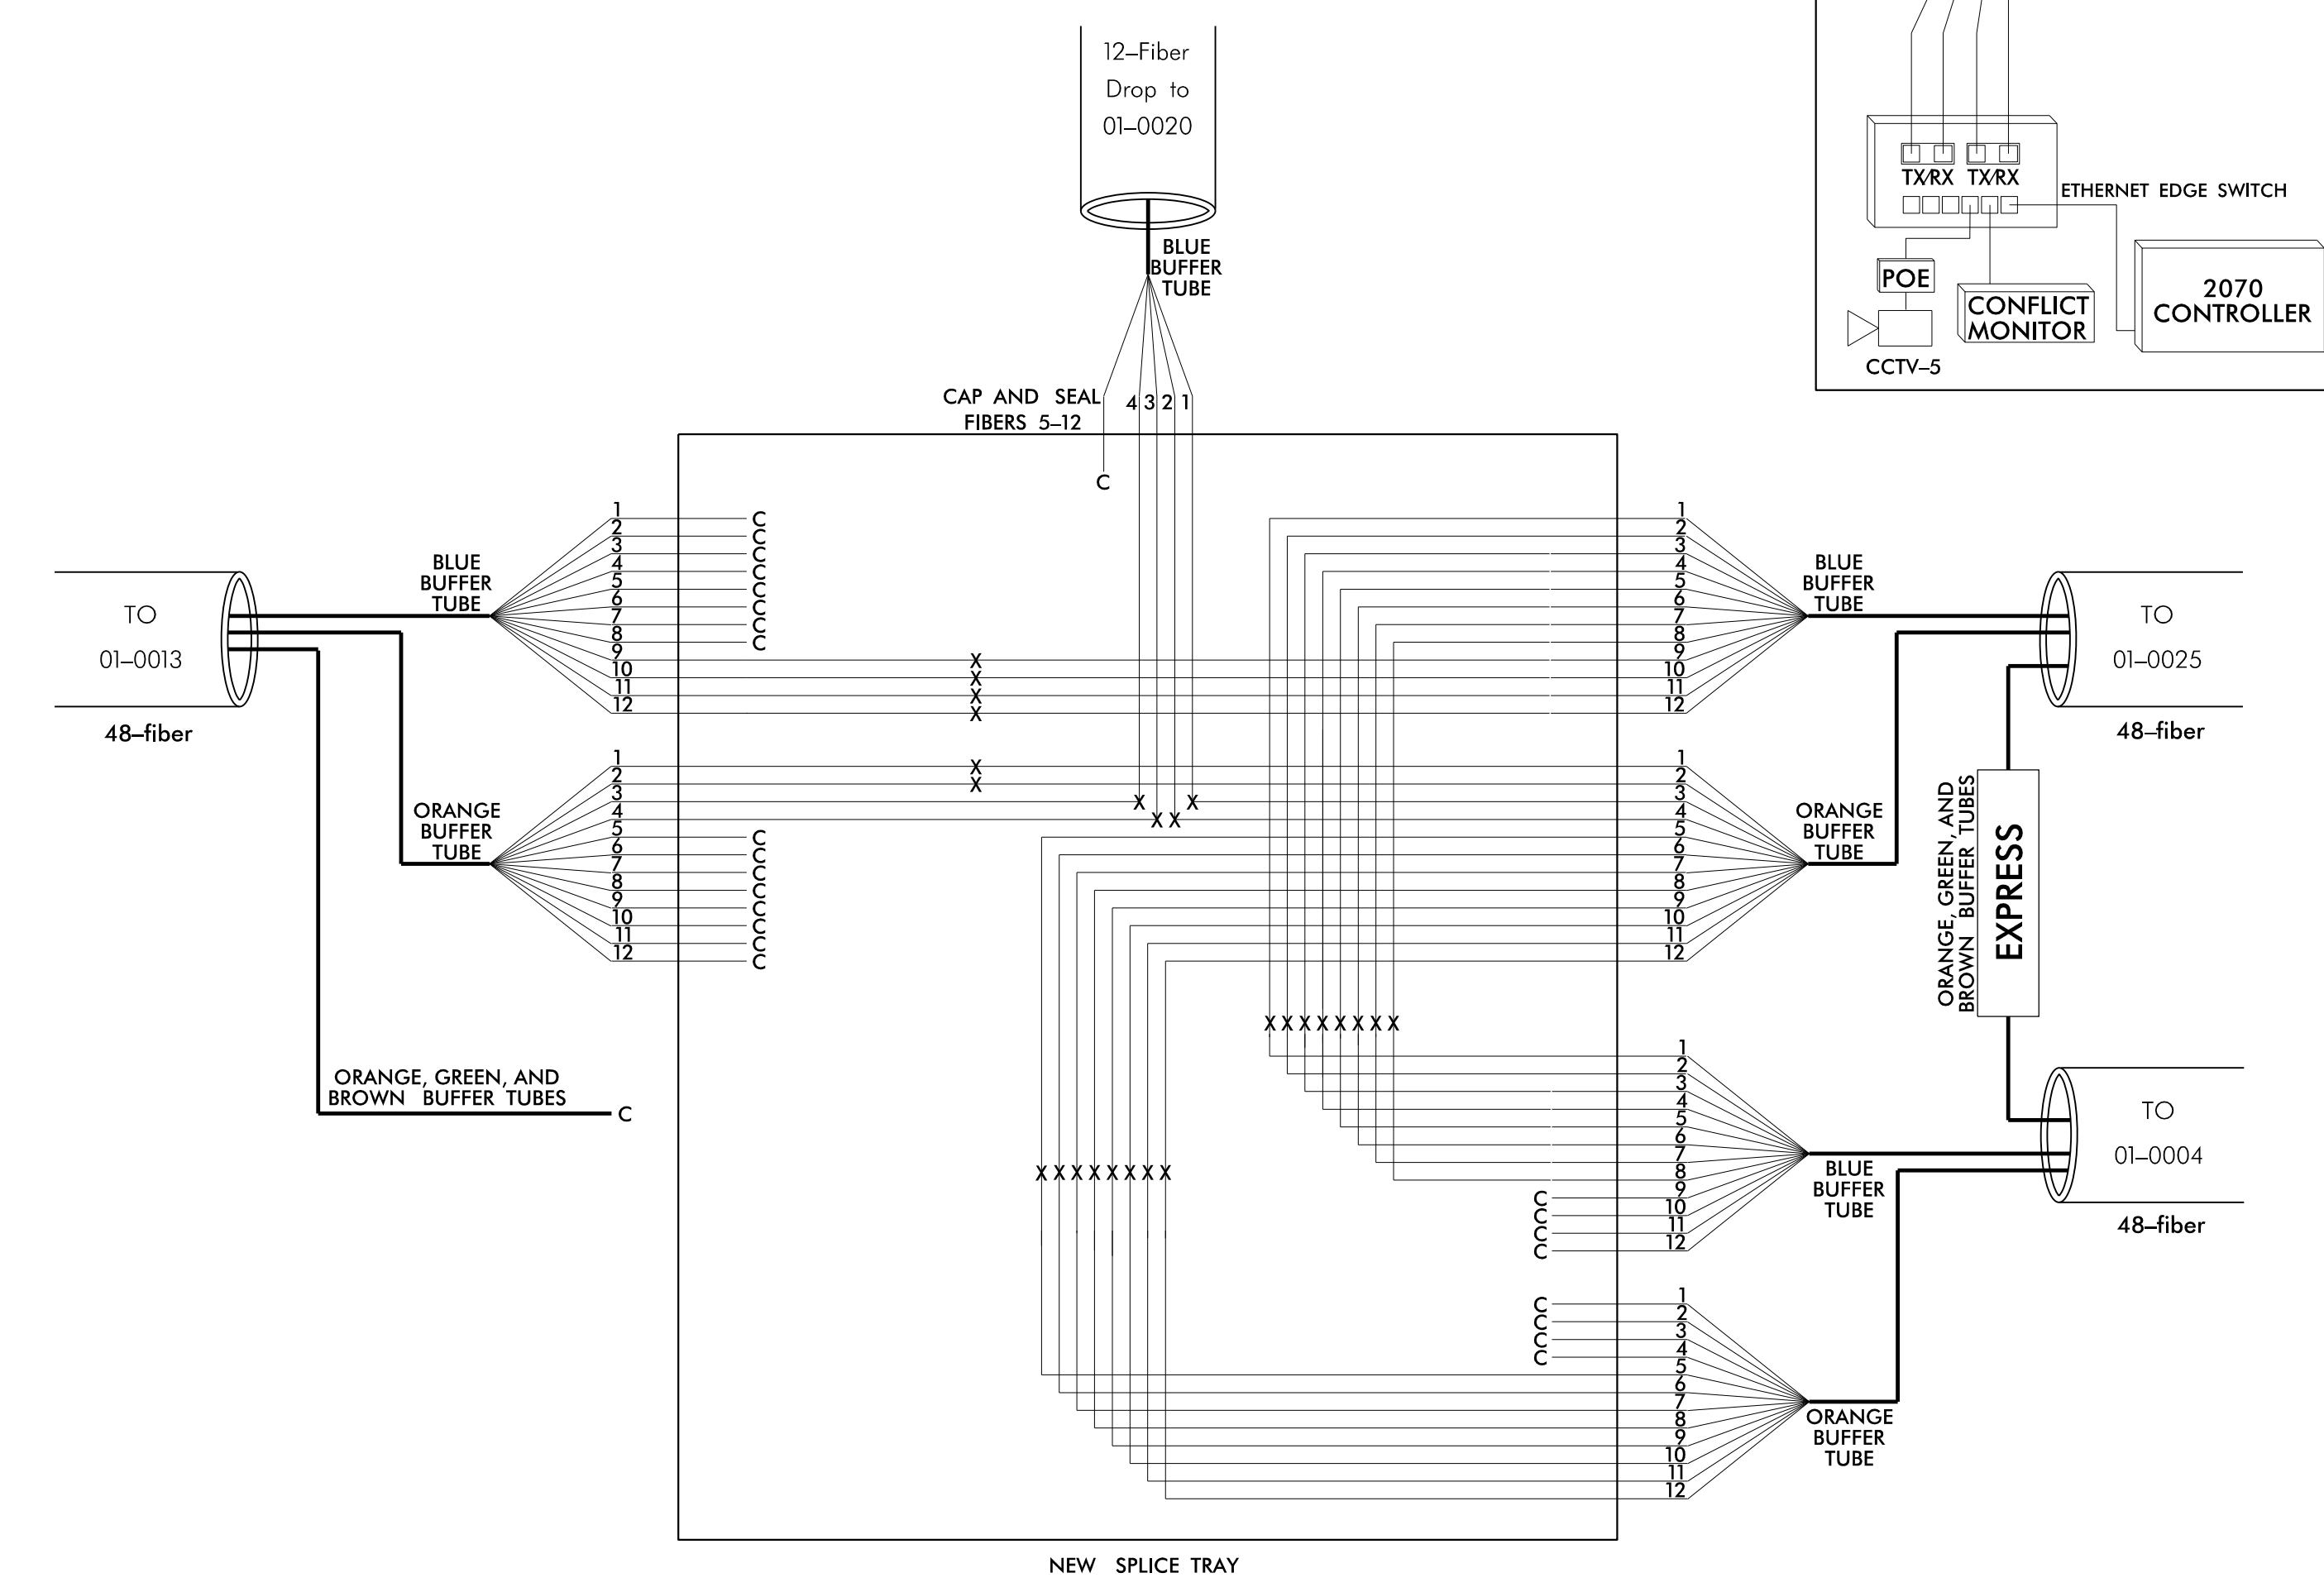


NEW AERIAL SPLICE ENCLOSURE
 US 17 (Hughes Blvd.) at SR 1309
 (W. Main St.)/W. Main St. Ext.
 SIG. INV. # 01-0013

CONTROLLER CABINET
 SIG. INV. # 01-0013

NEW AERIAL SPLICE ENCLOSURE
 US 17-US 158 (N. Hughes Blvd.) at
 US 158-NC 168 (W. Elizabeth St.)
 SIG. INV. # 01-0020

CONTROLLER CABINET
 SIG. INV. # 01-0020

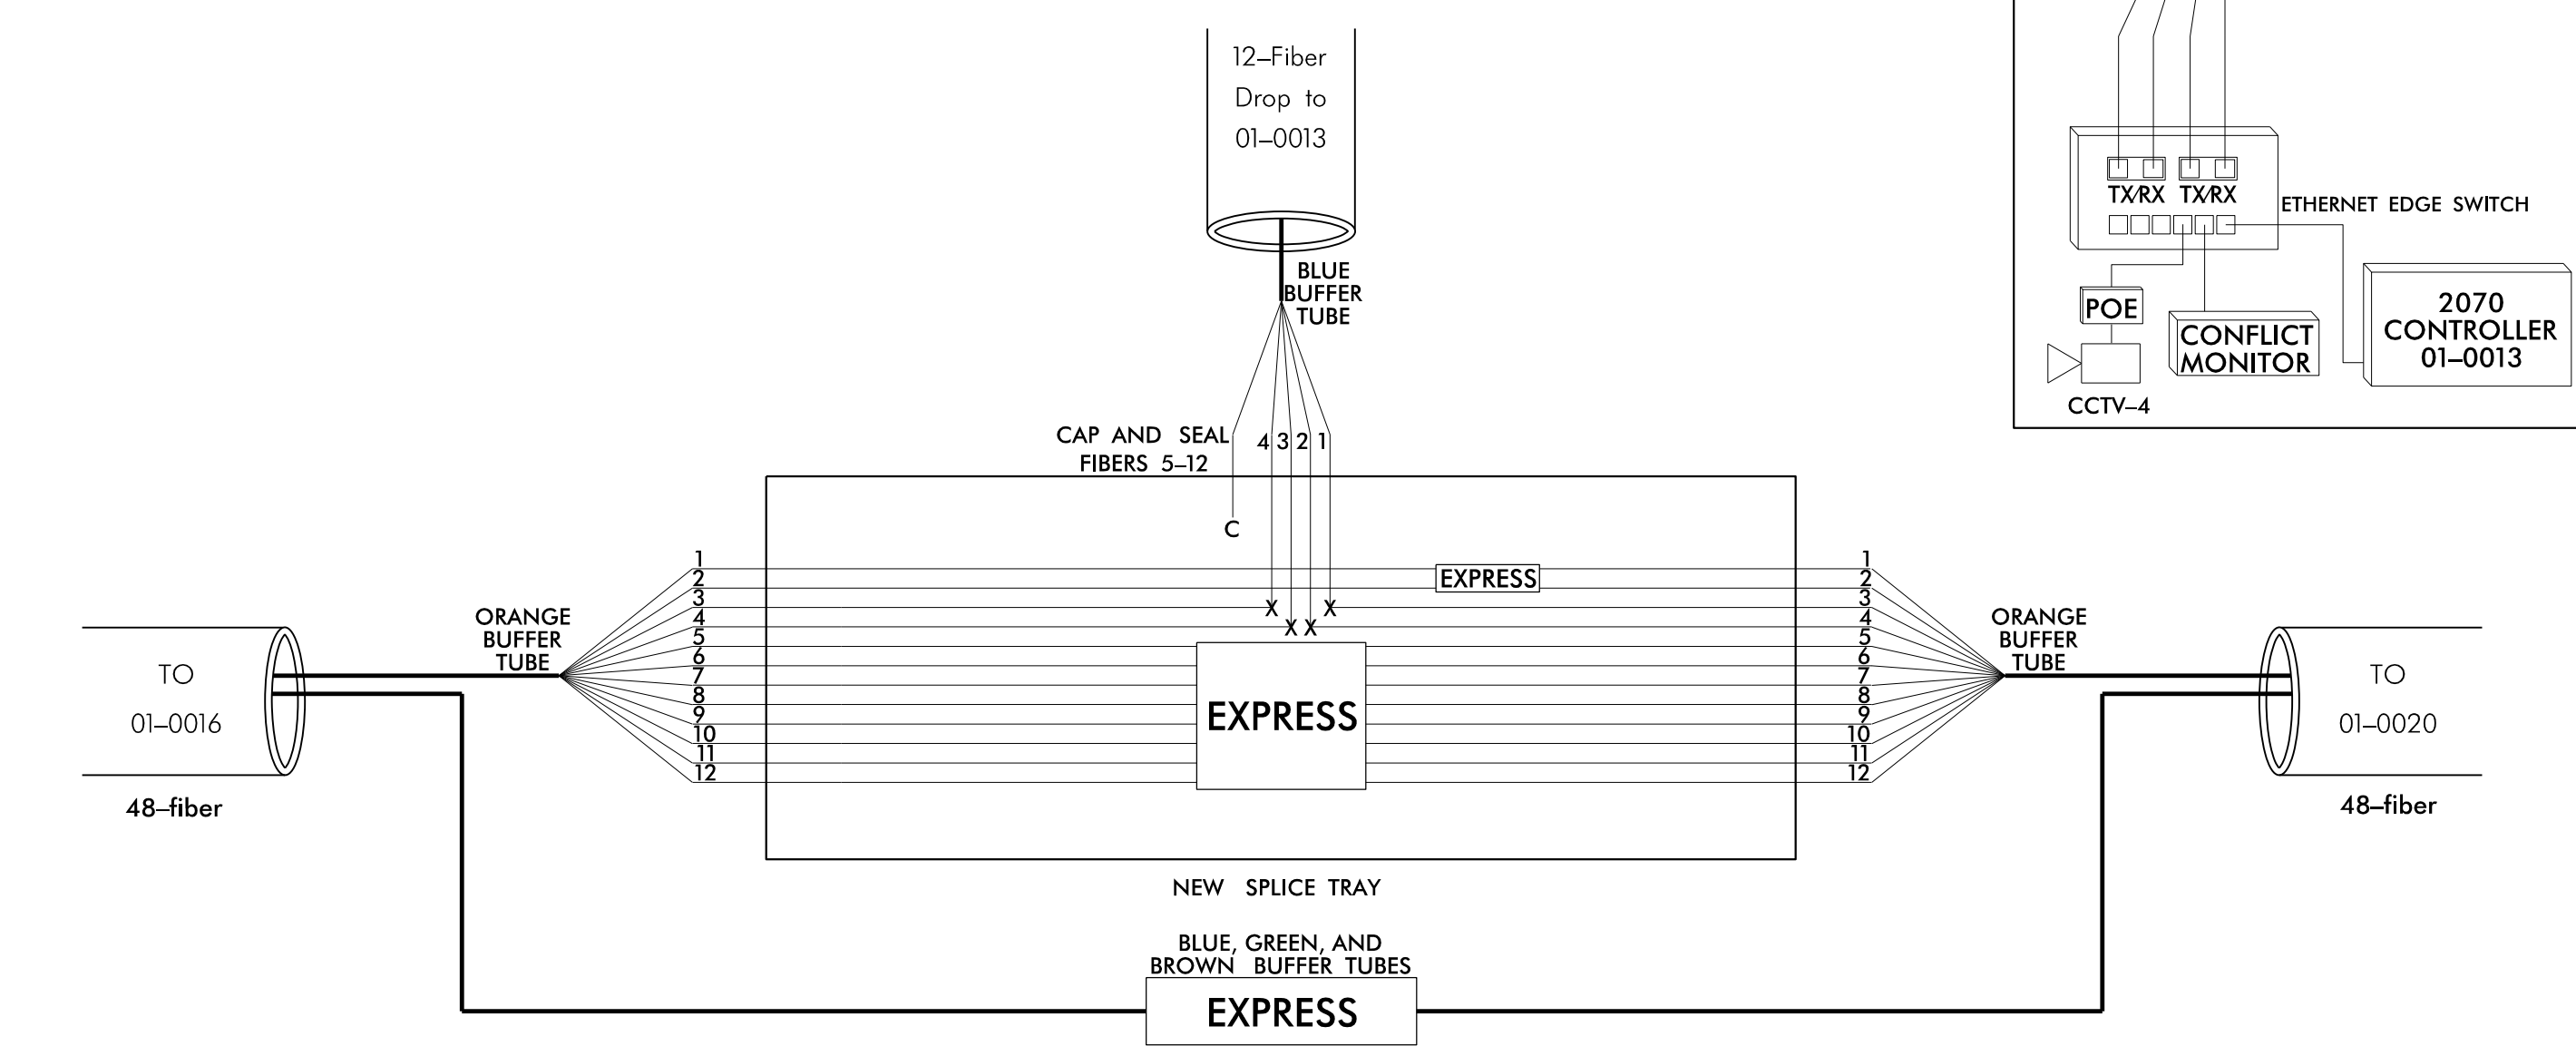

**DOCUMENT NOT CONSIDERED FINAL
 UNLESS ALL SIGNATURES COMPLETED**

LEGEND

Color Code		TIA/EIA 598-B	
BL (1) Blue	RD (7) Red		
OR (2) Orange	BK (8) Black		
GR (3) Green	YL (9) Yellow		
BR (4) Brown	VI (10) Violet		
SL (5) Slate	RS (11) Rose		
WH (6) White	AQ (12) Aqua		

X = Fusion Splice Individual Fiber
 C = Cap and Seal
 EXPRESS = Express entire buffer tube/fibers through without cutting
 BUFFER SPLICE = Splice all fibers in buffer tube color to color

- NOTES**
- Unused fibers left coiled and stored in splice tray.
 - Unused buffer tubes left coiled and stored in splice enclosure.
 - Edge switch configurations are generic. Contractor is responsible for determining/ensuring the proper terminations.

Plans Prepared By:

DRMP, Inc.
 8000 Regency Parkway, Suite 175
 Cary, NC 27519
 NC License No. C-2213 (919) 650-1038

Prepared for the Offices of:

750 N. Greenfield Pkwy., Garner, NC 27529

**Elizabeth City Signal System
 Fiber-Optic Splicing Details**

Division 1	Pasquotank County	Elizabeth City
PLAN DATE: April 2018	REVIEWED BY: JE Beck	
PREPARED BY: AJ Davis	REVIEWED BY: LM Moon	
REVISIONS	INIT.	DATE

SCALE: N.T.S.

SEAL

DocuSigned by:
 Lisa M. Moon 8/21/2018
 CADD File name: