
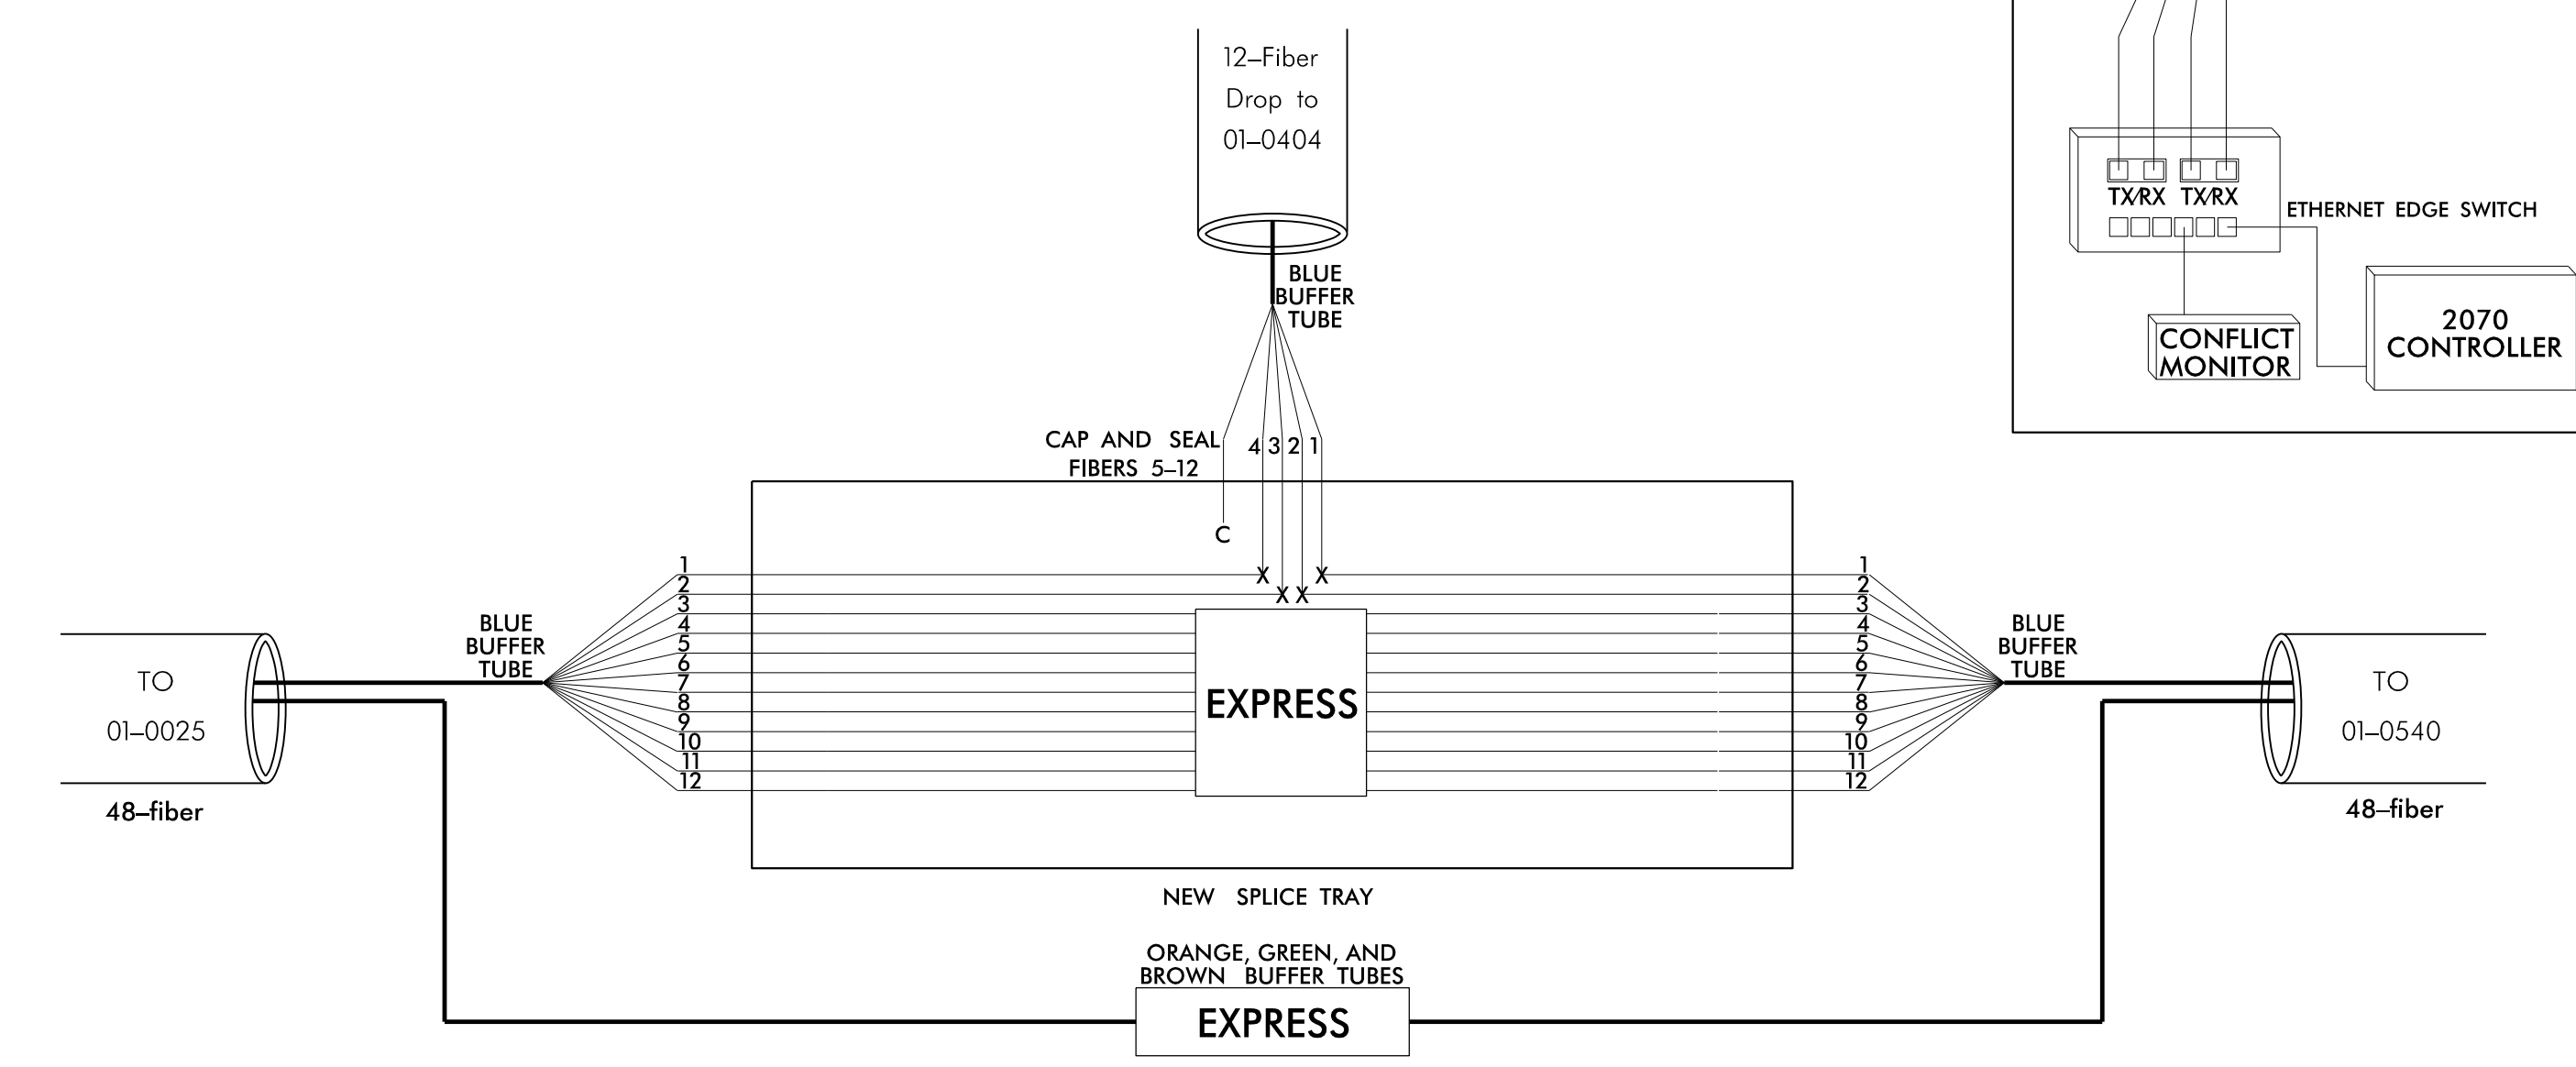


**NEW AERIAL SPLICE ENCLOSURE**  
 US 17-158 (Hughes Blvd.) at US 17  
 Bus. (Road St.)SR 1327 (Griggs St.)  
 SIG. INV. # 01-0025

**NEW UNDERGROUND SPLICE ENCLOSURE**  
 US 17-158 (N. Road St.) at SR1387 (Knobbs  
 Creek Rd.)Commercial Dr.  
 SIG. INV. # 01-0404

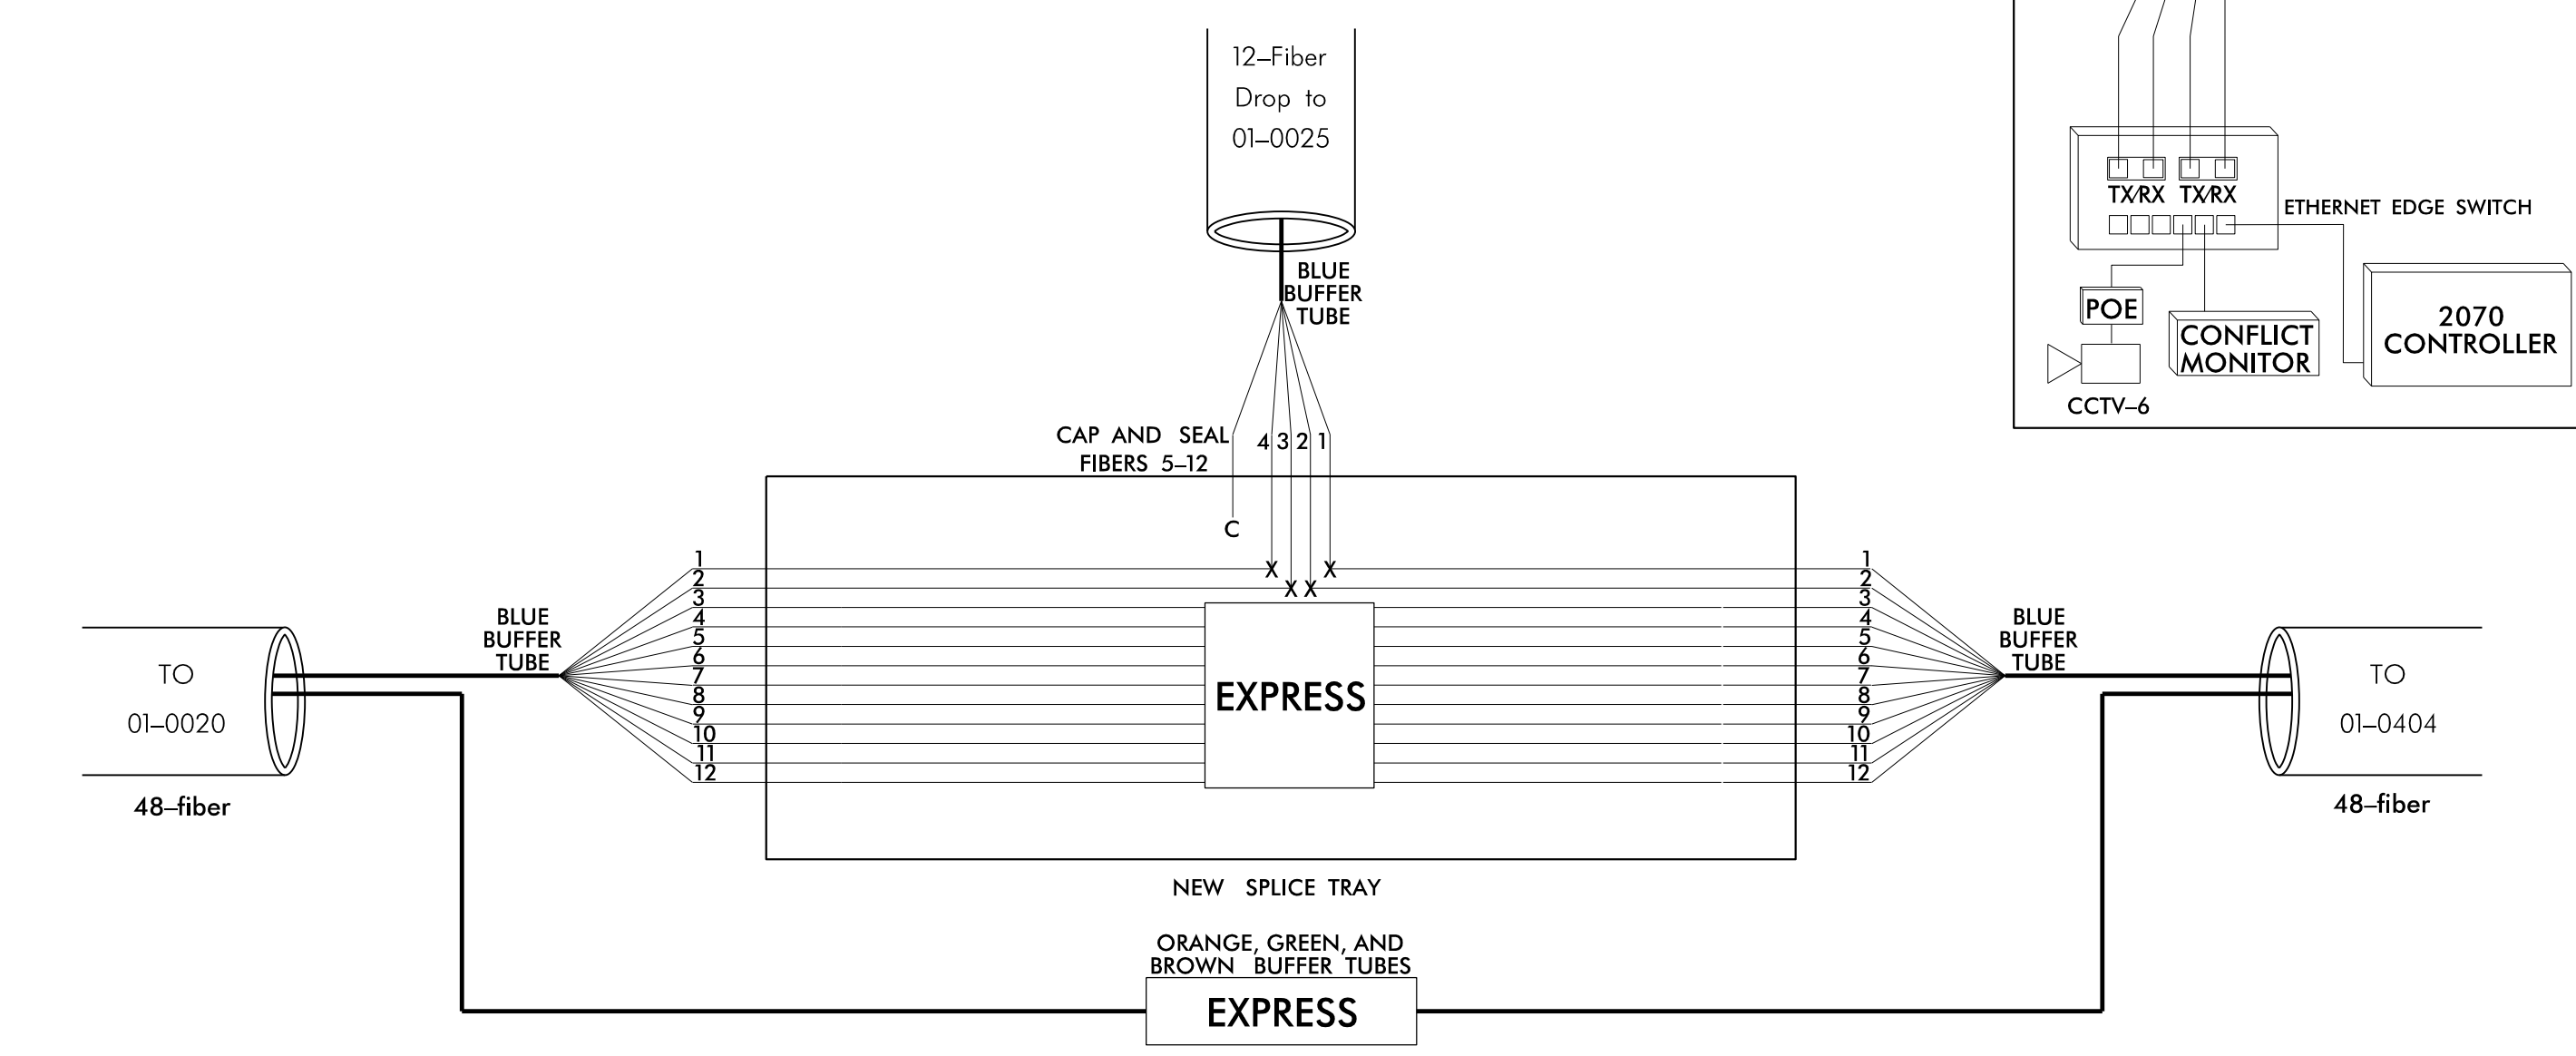

**DOCUMENT NOT CONSIDERED FINAL  
 UNLESS ALL SIGNATURES COMPLETED**

Color Code		TIA/EIA 598-B	
BL	(1) Blue	RD	(7) Red
OR	(2) Orange	BK	(8) Black
GR	(3) Green	YL	(9) Yellow
BR	(4) Brown	VI	(10) Violet
SL	(5) Slate	RS	(11) Rose
WH	(6) White	AQ	(12) Aqua

X	= Fusion Splice Individual Fiber
C	= Cap and Seal
<b>EXPRESS</b>	= Express entire buffer tube/fibers through without cutting
<b>BUFFER SPLICE</b>	= Splice all fibers in buffer tube color to color

- LEGEND**
- NOTES**
- Unused fibers left coiled and stored in splice tray.
  - Unused buffer tubes left coiled and stored in splice enclosure.
  - Edge switch configurations are generic. Contractor is responsible for determining/ensuring the proper terminations.

Plans Prepared By:

DRMP, Inc.  
 8000 Regency Parkway, Suite 175  
 Cary, NC 27519  
 NC License No. C-2213 (919) 650-1038

Prepared for the Offices of:		Elizabeth City Signal System Fiber-Optic Splicing Details	
Division 1 Pasquotank County Elizabeth City		PLAN DATE: April 2018 REVIEWED BY: J.E. Beck	
PREPARED BY: AJ Davis		REVIEWED BY: LM Moon	
SCALE	N.T.S.	REVISIONS	INIT. DATE
		DocuSigned by: Lisa M. Moon 8/21/2018	