



INTERCONNECT CENTER IN  
CONTROLLER CABINET  
US 158 (Elizabeth St.) at Martin St.  
SIG. INV. # 01-0008

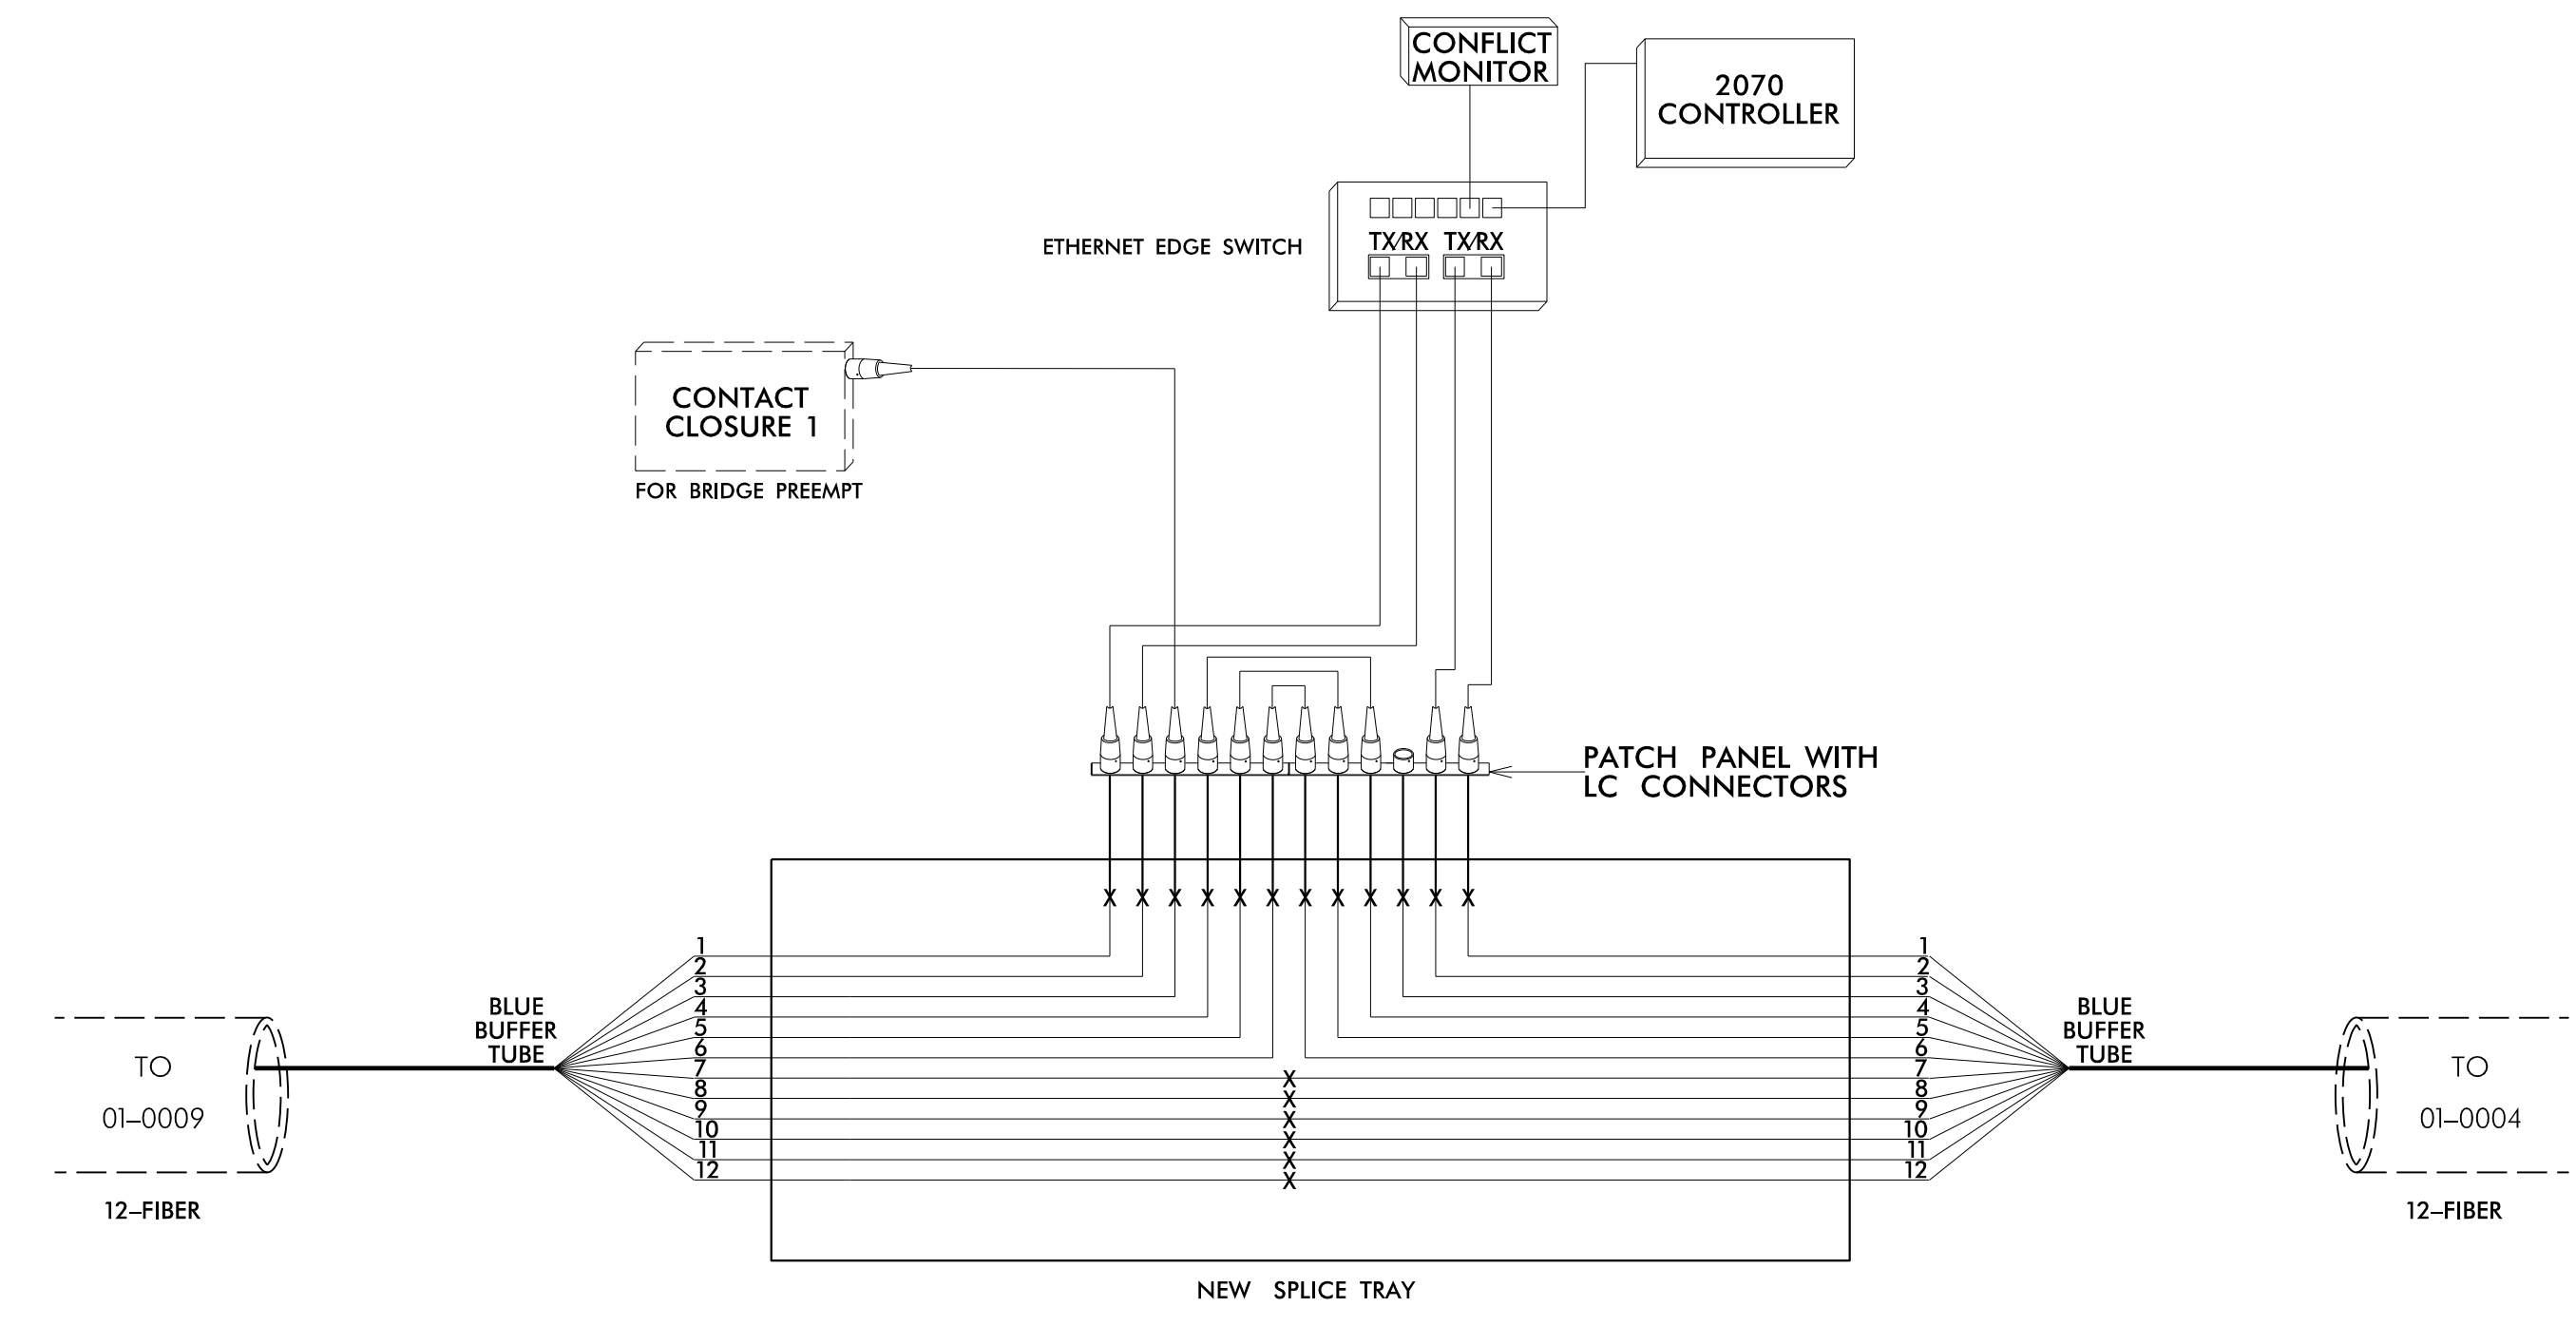

INTERCONNECT CENTER IN  
CONTROLLER CABINET  
US 158 (Elizabeth St.) at US 17 Bus. (N. Road St.)  
SIG. INV. # 01-0004

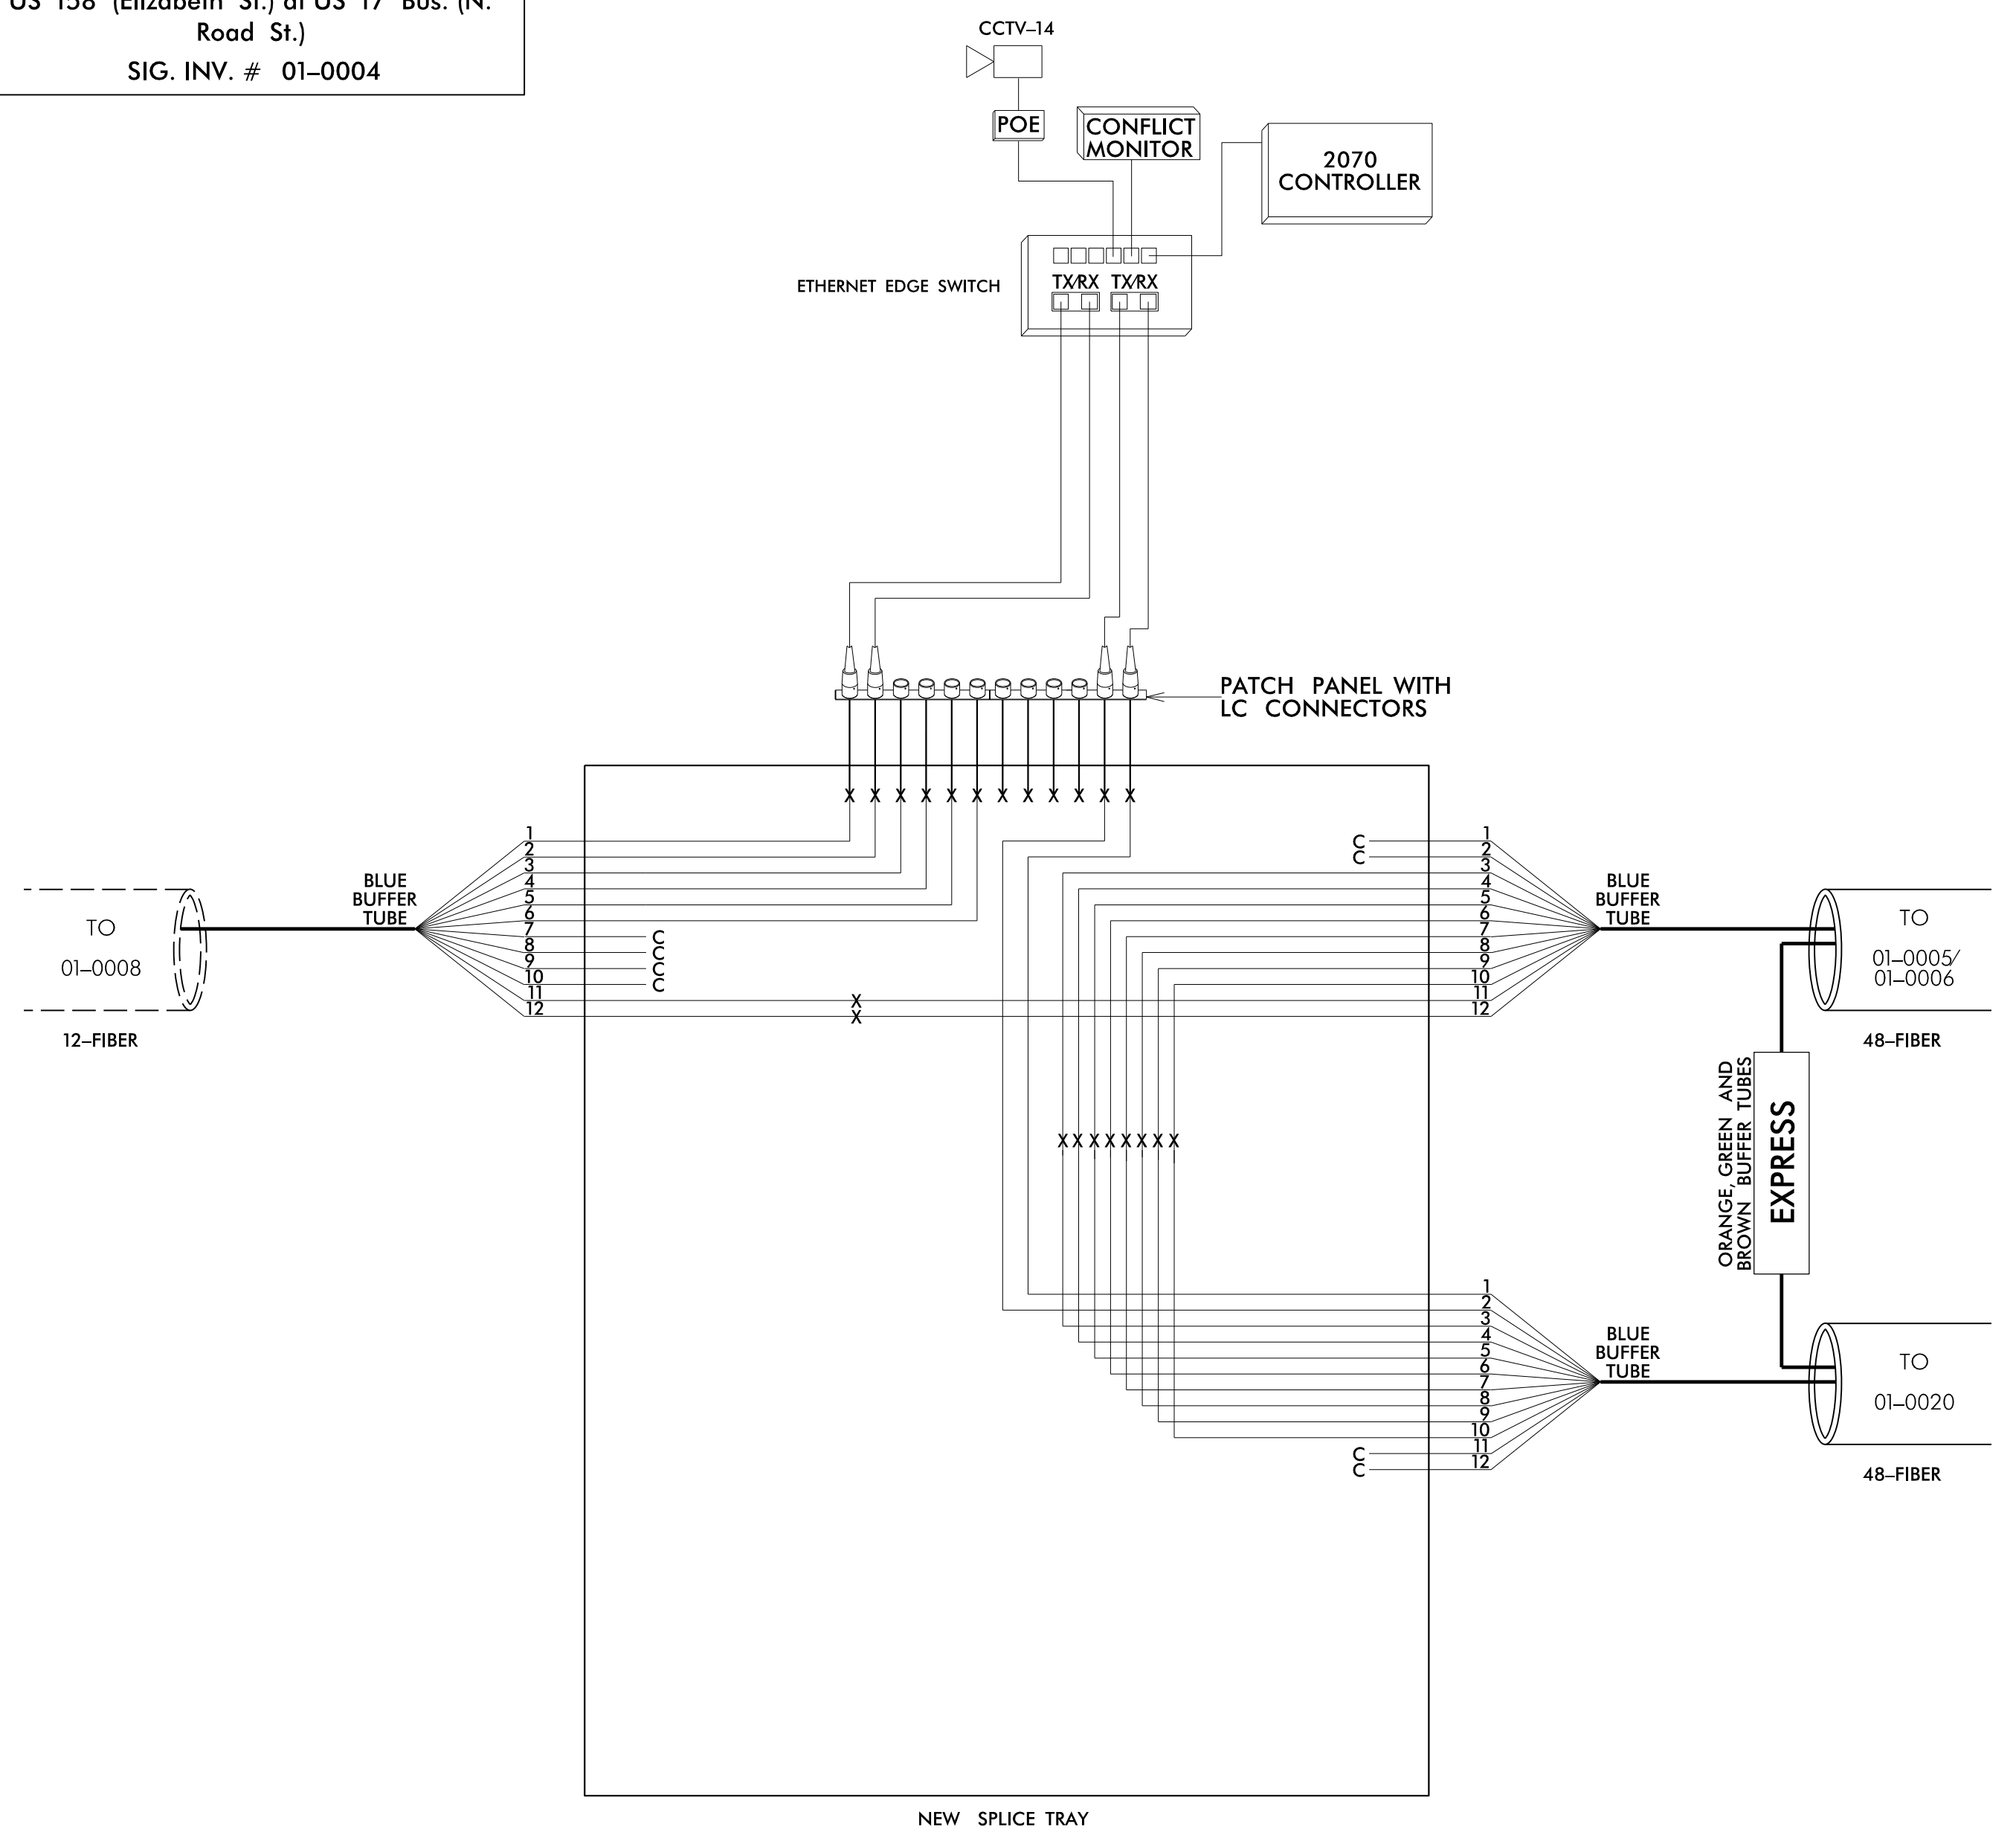

**DOCUMENT NOT CONSIDERED FINAL  
UNLESS ALL SIGNATURES COMPLETED**

Color Code		TIA/EIA 598-B	
BL	(1) Blue	RD	(7) Red
OR	(2) Orange	BK	(8) Black
GR	(3) Green	YL	(9) Yellow
BR	(4) Brown	VI	(10) Violet
SL	(5) Slate	RS	(11) Rose
WH	(6) White	AQ	(12) Aqua

LEGEND	
X	= Fusion Splice Individual Fiber
C	= Cap and Seal
EXPRESS	= Express entire buffer tube/fibers through without cutting
BUFFER SPLICE	= Splice all fibers in buffer tube color to color

- NOTES**
- Unused fibers left coiled and stored in splice tray.
  - Unused buffer tubes left coiled and stored in splice enclosure.
  - Edge switch configurations are generic. Contractor is responsible for determining/ensuring the proper terminations.



Prepared for the Offices of:		Elizabeth City Signal System Fiber-Optic Splicing Details	
Division 1 Pasquotank County Elizabeth City		SEAL NORTH CAROLINA PROFESSIONAL ENGINEER LISA M. MOON 022516	
PLAN DATE: April 2018	REVIEWED BY: J.E. Beck	PREPARED BY: AJ Davis	REVIEWED BY: LM Moon
SCALE: N.T.S.	REVISIONS:	INIT.:	DATE:

DocuSigned by: Lisa M. Moon 9/20/2018  
CADD File name: