
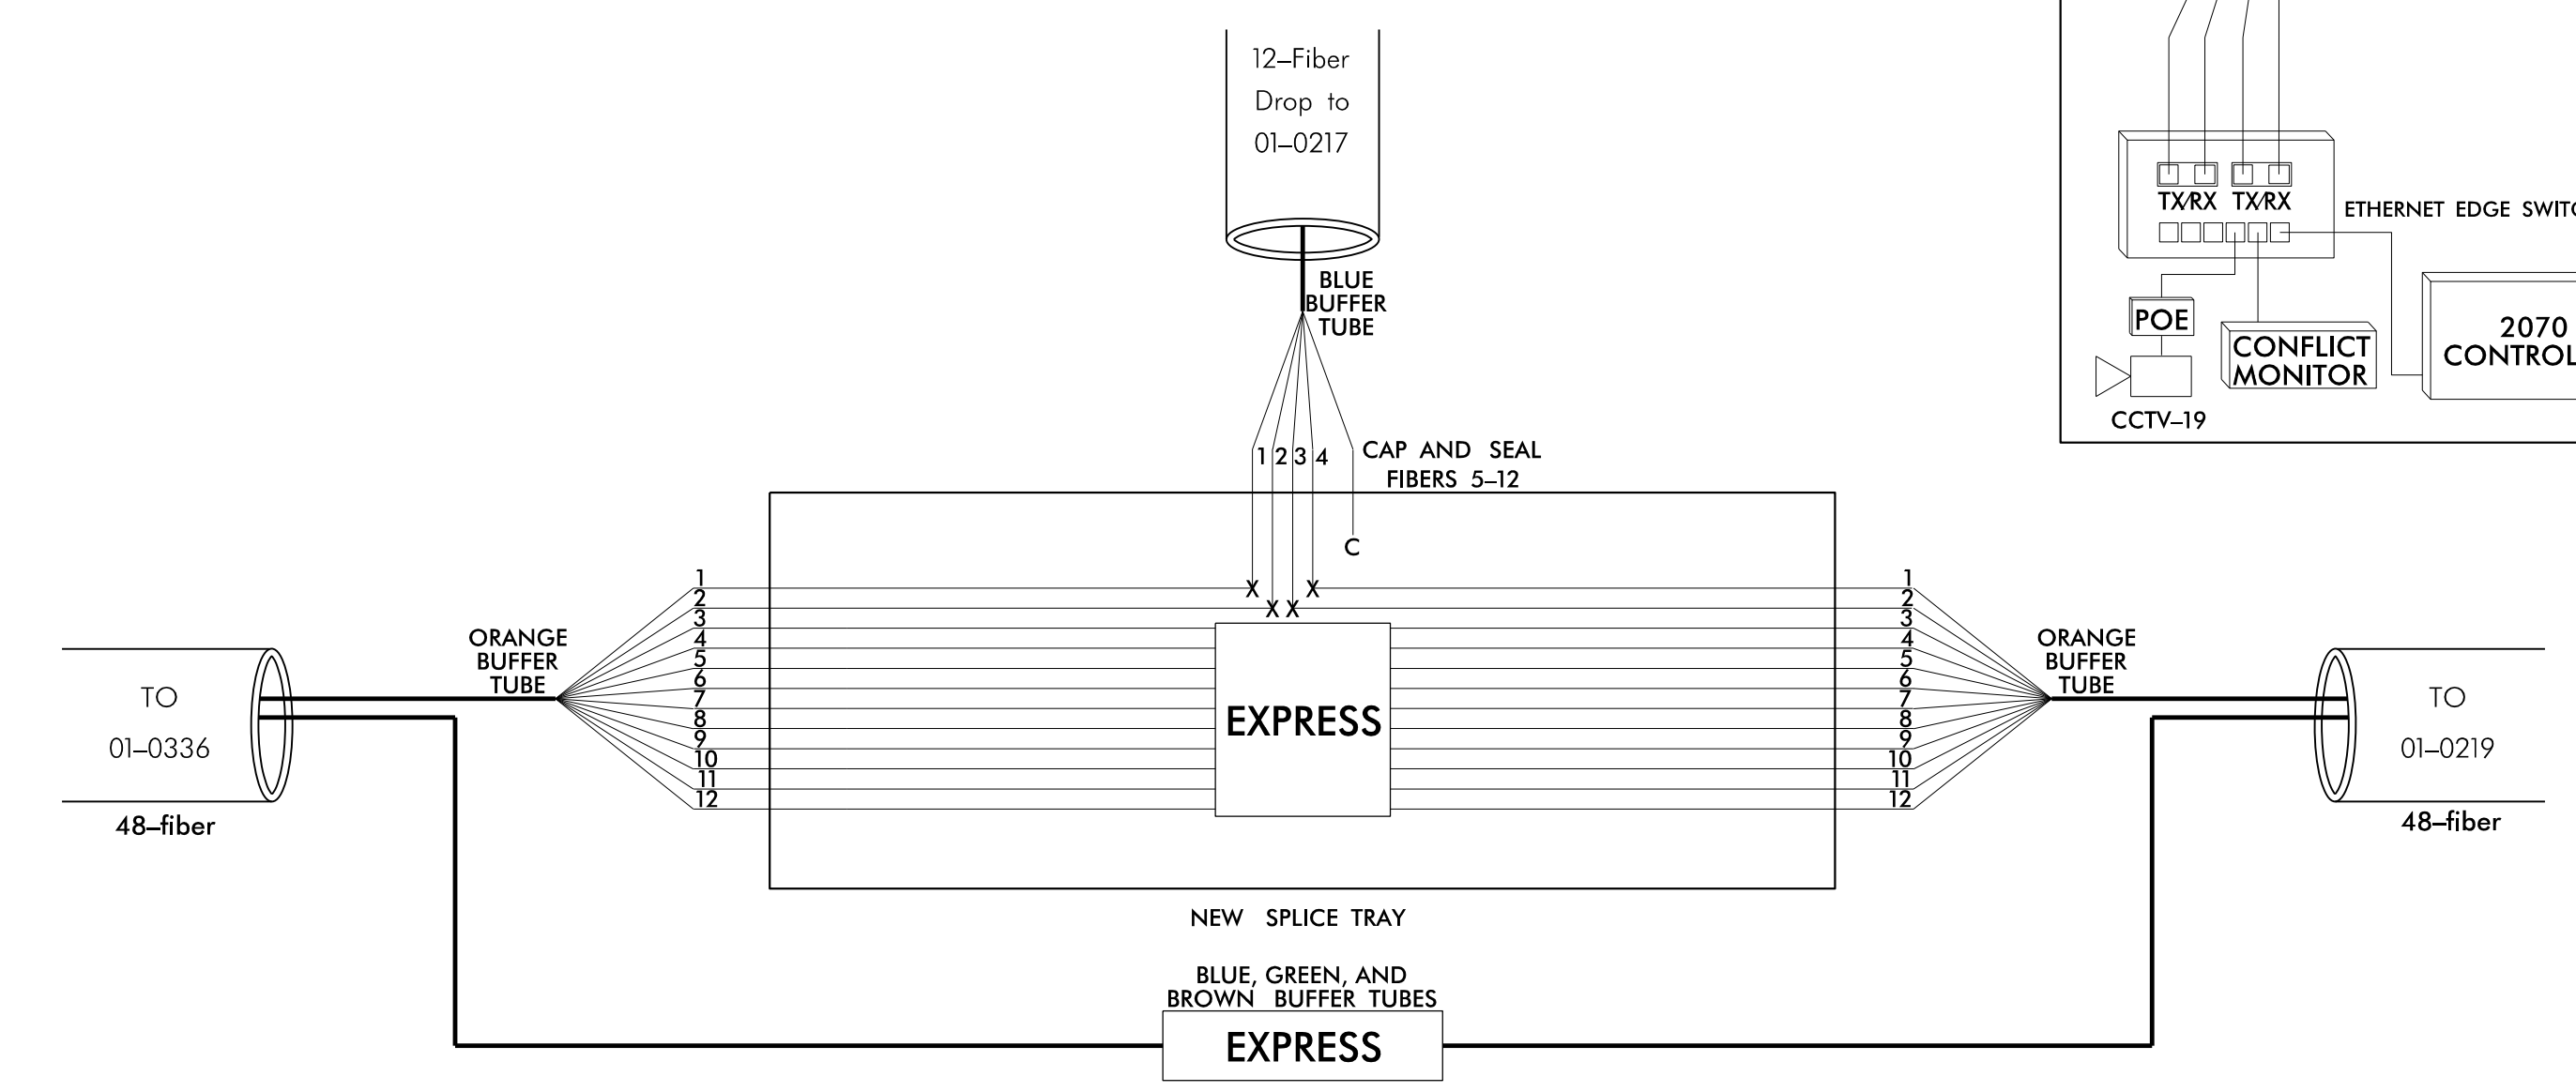


NEW AERIAL SPLICE ENCLOSURE
 NC 344 (Halstead Blvd.) at SR 1139
 (Roanoke Ave./Body Rd.)
 SIG. INV. # 01-0336

CONTROLLER CABINET
 SIG. INV. # 01-0336

NEW AERIAL SPLICE ENCLOSURE
 NC 344 (Halstead Blvd.) at
 SR 1101 (Peartree Rd.)
 SIG. INV. # 01-0217

CONTROLLER CABINET
 SIG. INV. # 01-0217

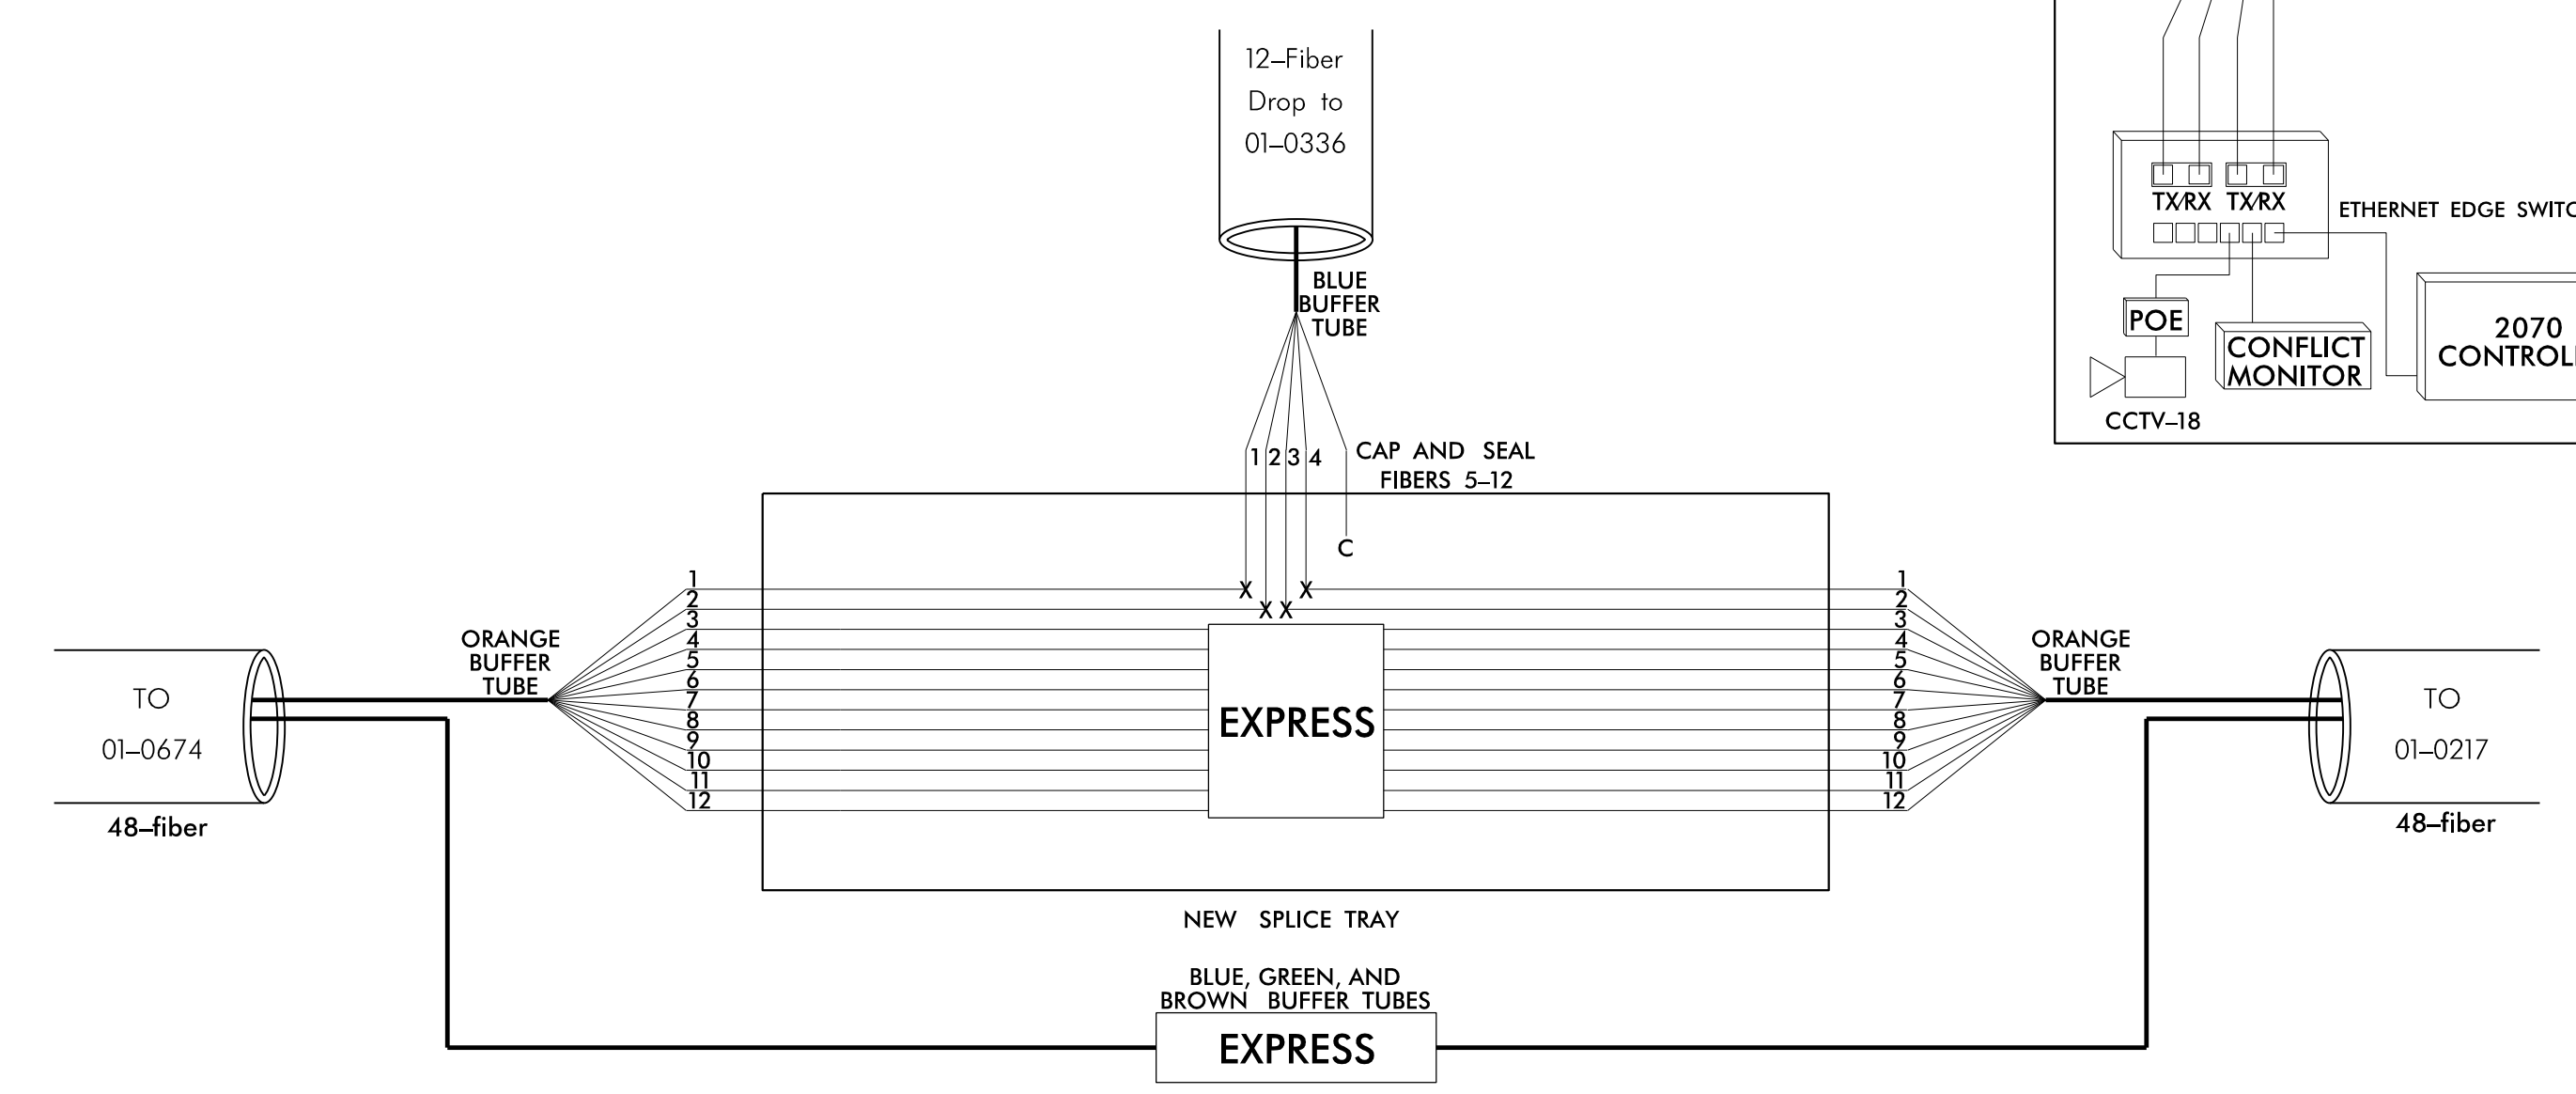

**DOCUMENT NOT CONSIDERED FINAL
 UNLESS ALL SIGNATURES COMPLETED**

Color Code		TIA/EIA 598-B	
BL	(1) Blue	RD	(7) Red
OR	(2) Orange	BK	(8) Black
GR	(3) Green	YL	(9) Yellow
BR	(4) Brown	VI	(10) Violet
SL	(5) Slate	RS	(11) Rose
WH	(6) White	AQ	(12) Aqua

LEGEND

X	= Fusion Splice Individual Fiber
C	= Cap and Seal
EXPRESS	= Express entire buffer tube/fibers through without cutting
BUFFER SPLICE	= Splice all fibers in buffer tube color to color

- NOTES**
- Unused fibers left coiled and stored in splice tray.
 - Unused buffer tubes left coiled and stored in splice enclosure.
 - Edge switch configurations are generic. Contractor is responsible for determining/ensuring the proper terminations.

Plans Prepared By:

DRMP, Inc.
 8000 Regency Parkway, Suite 175
 Cary, NC 27519
 NC License No. C-2213 (919) 650-1038

Prepared for the Offices of:

750 N. Greenfield Pkwy., Garner, NC 27529

SCALE: N.T.S.

Elizabeth City Signal System
 Fiber-Optic Splicing Details

Division 1	Pasquotank County	Elizabeth City
PLAN DATE: April 2018	REVIEWED BY: JE Beck	
PREPARED BY: AJ Davis	REVIEWED BY: LM Moon	
REVISIONS	INIT.	DATE

SEAL

DocuSigned by:
 Lisa M. Moon 8/21/2018