



PROJECT REFERENCE NO. 15614.1075010	SHEET NO. 2D-8
DOCUMENT NOT CONSIDERED FINAL UNLESS ALL SIGNATURES COMPLETED IGS ENGINEERS 706 HILLSBOROUGH STREET SUITE 200 RALEIGH, NC 27603 PH (919) 773-8887 CORP. LICENSE NO.: C-0275	

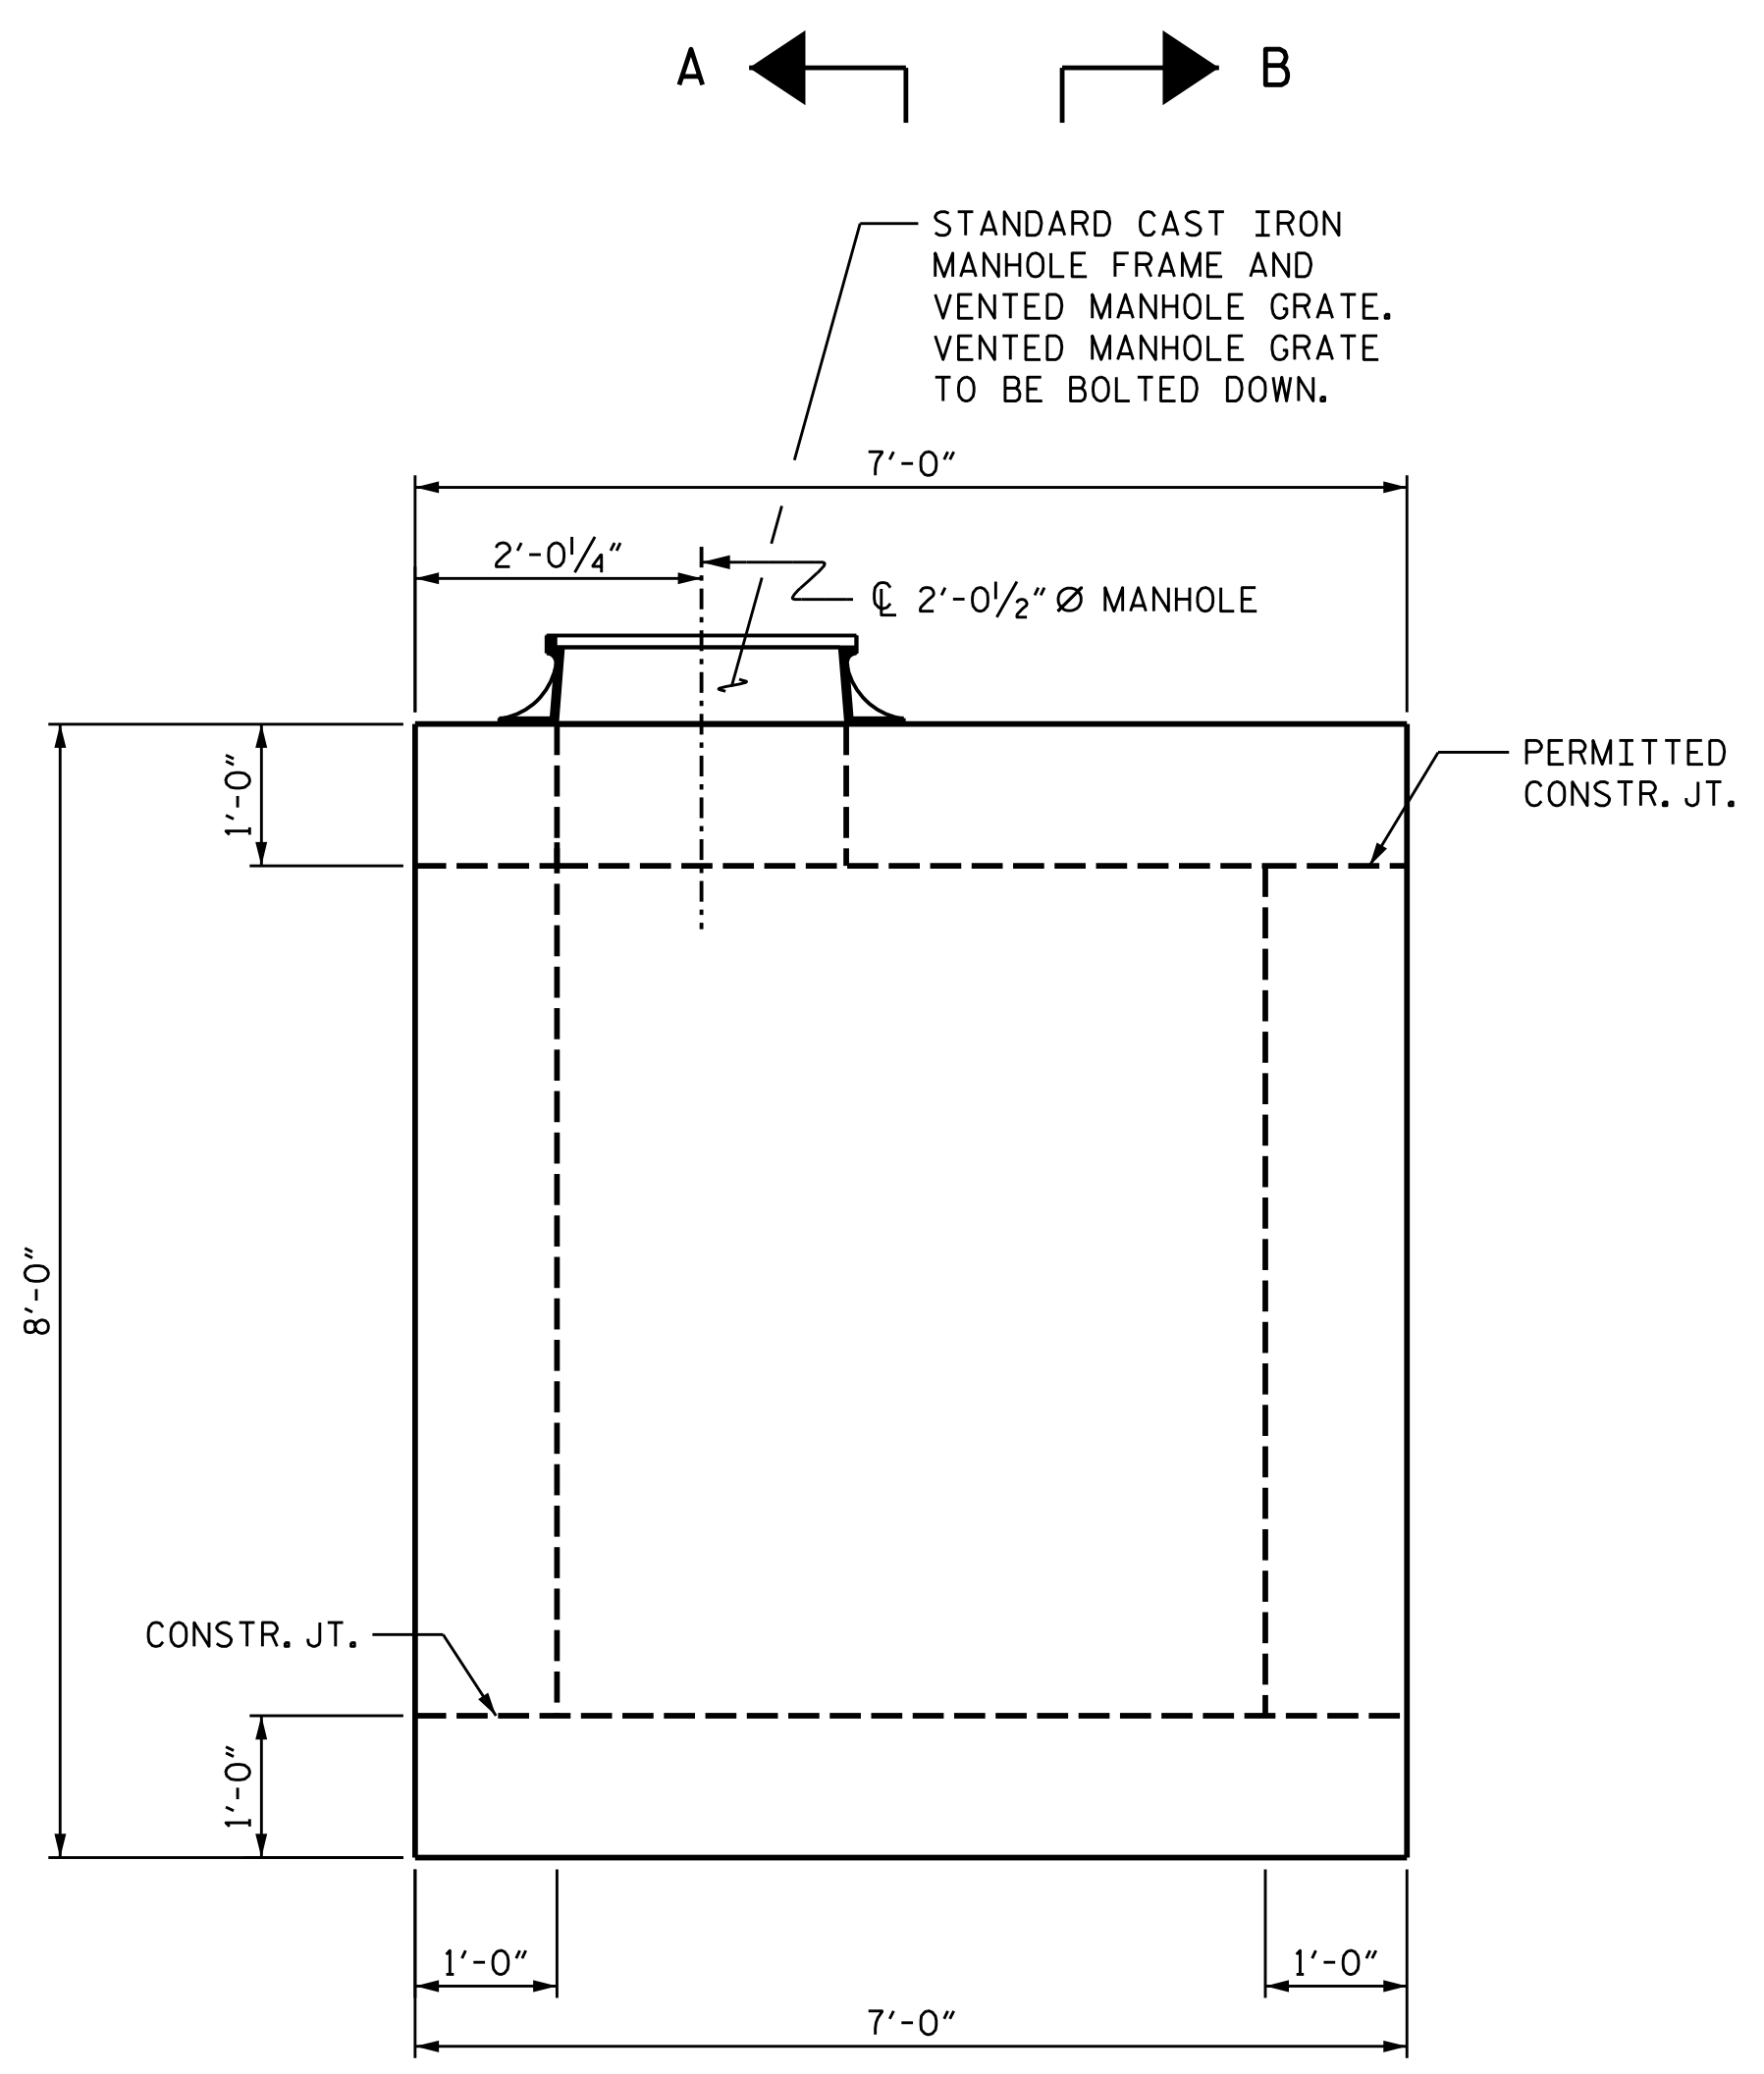

A ← → B

END ELEVATION


FOR SECTION A-A & B-B, SEE SHEET 2 OF 3.

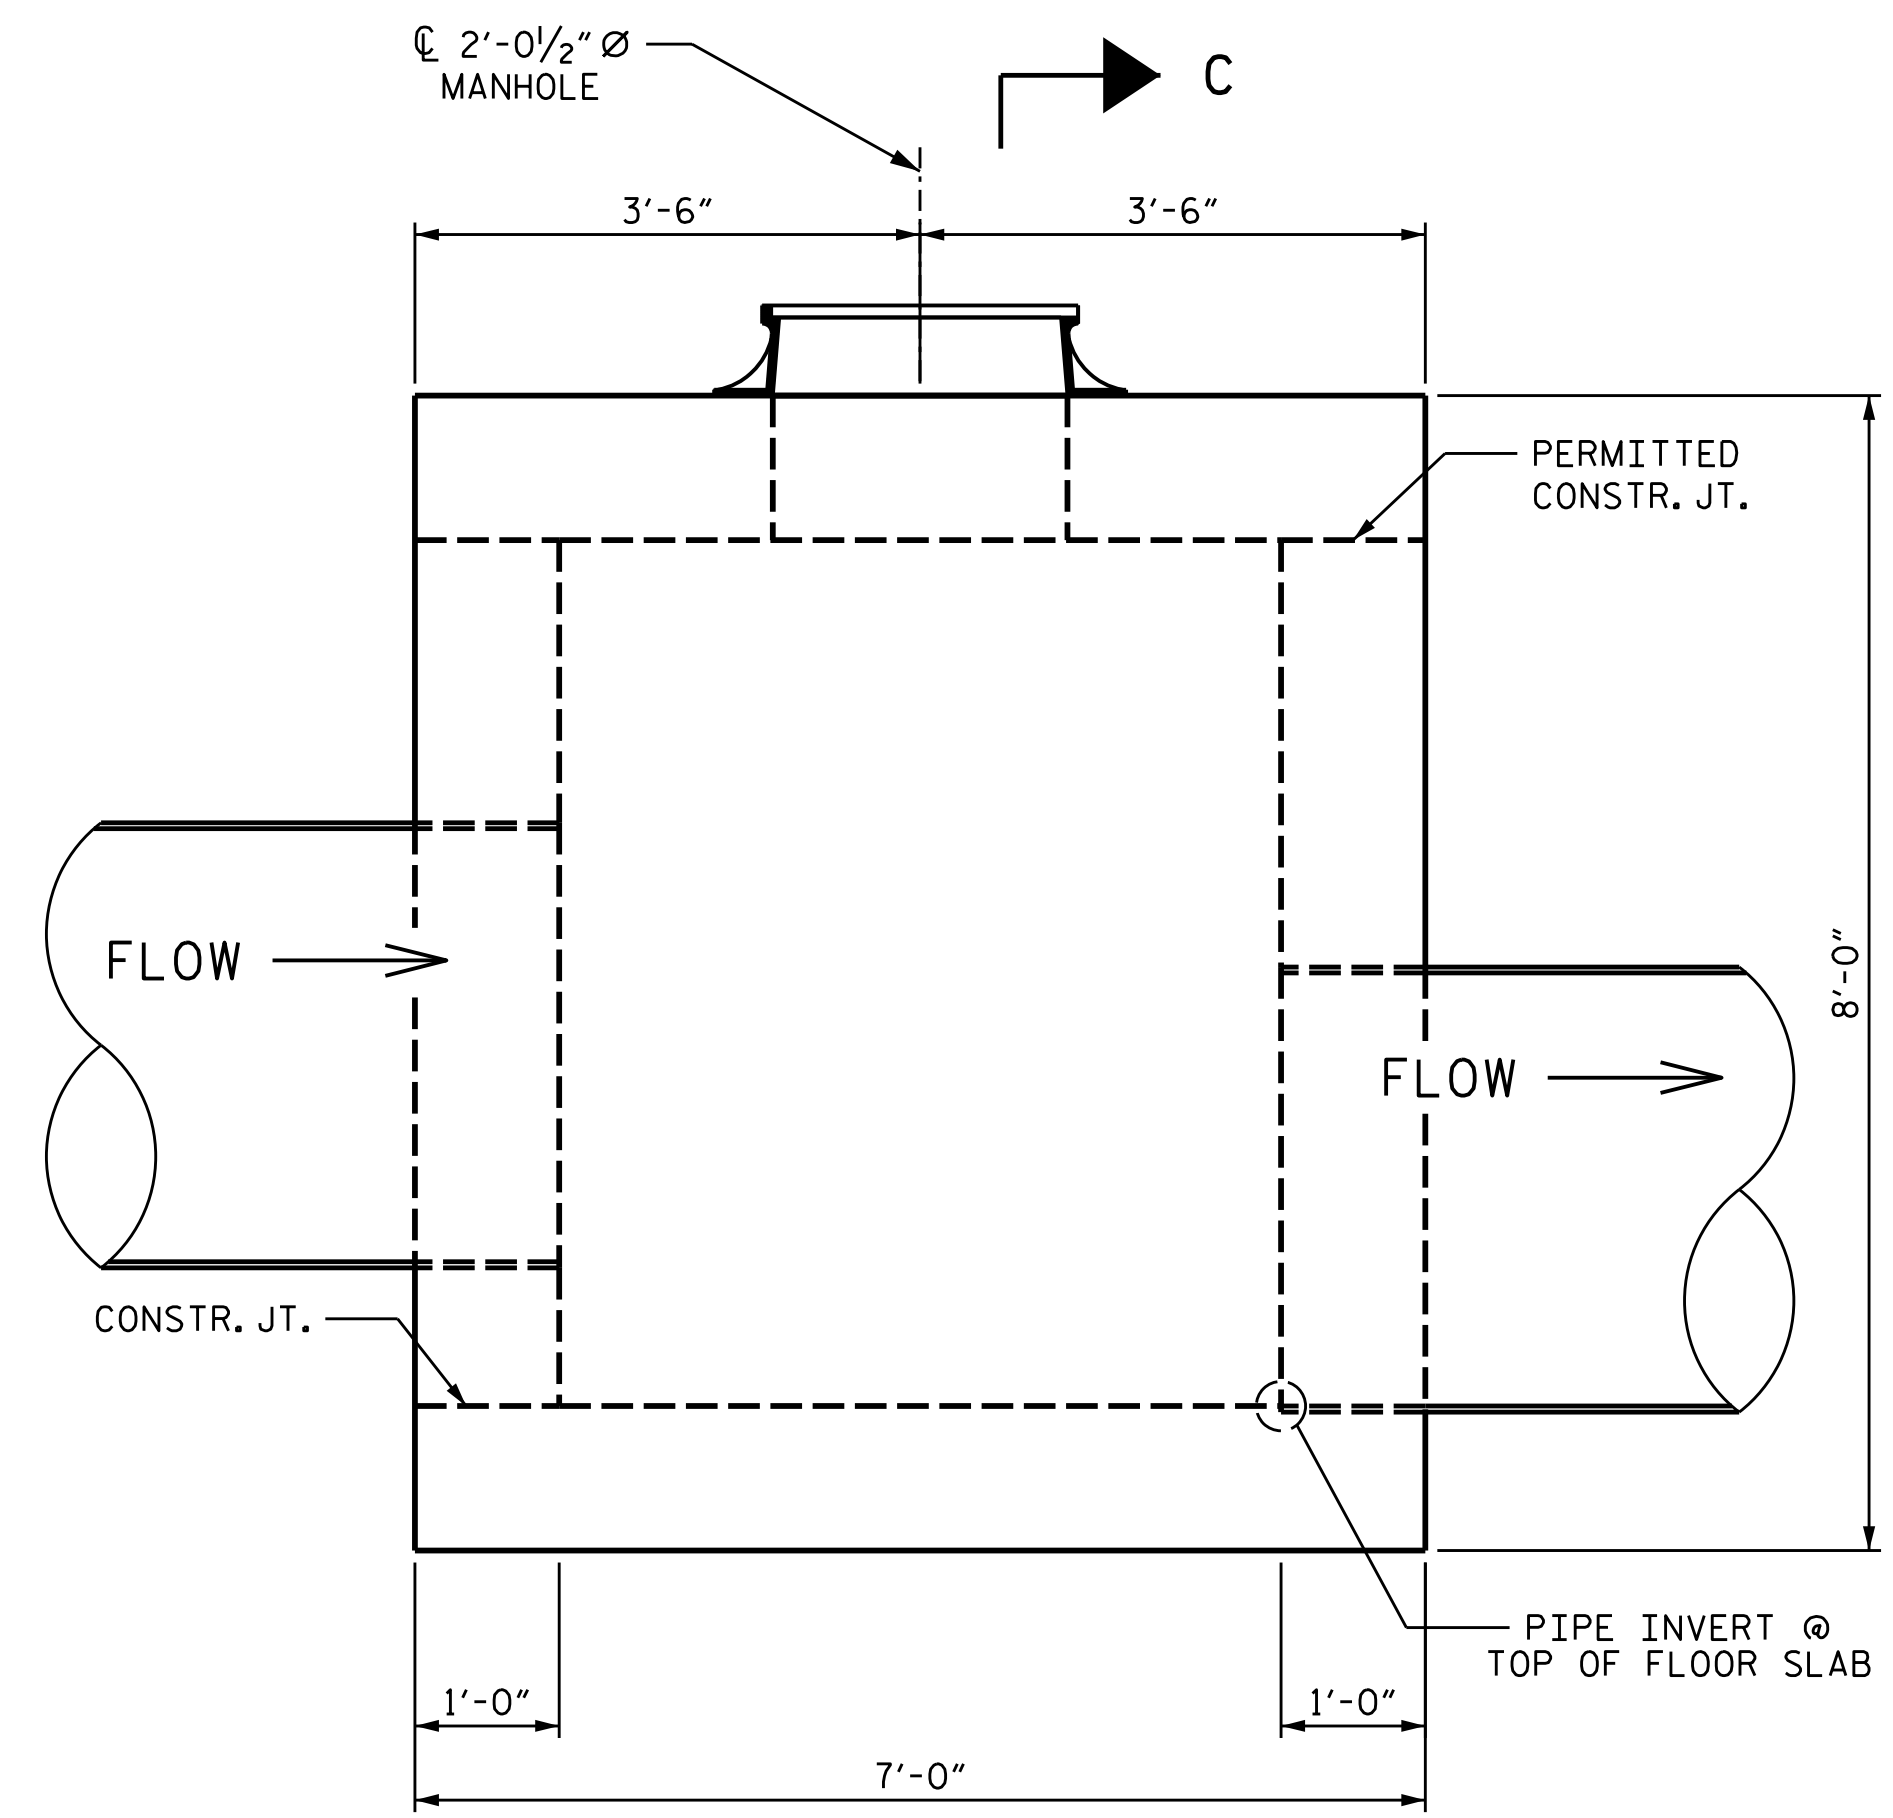

C

SIDE ELEVATION

FOR SECTION C-C, SEE SHEET 2 OF 3.

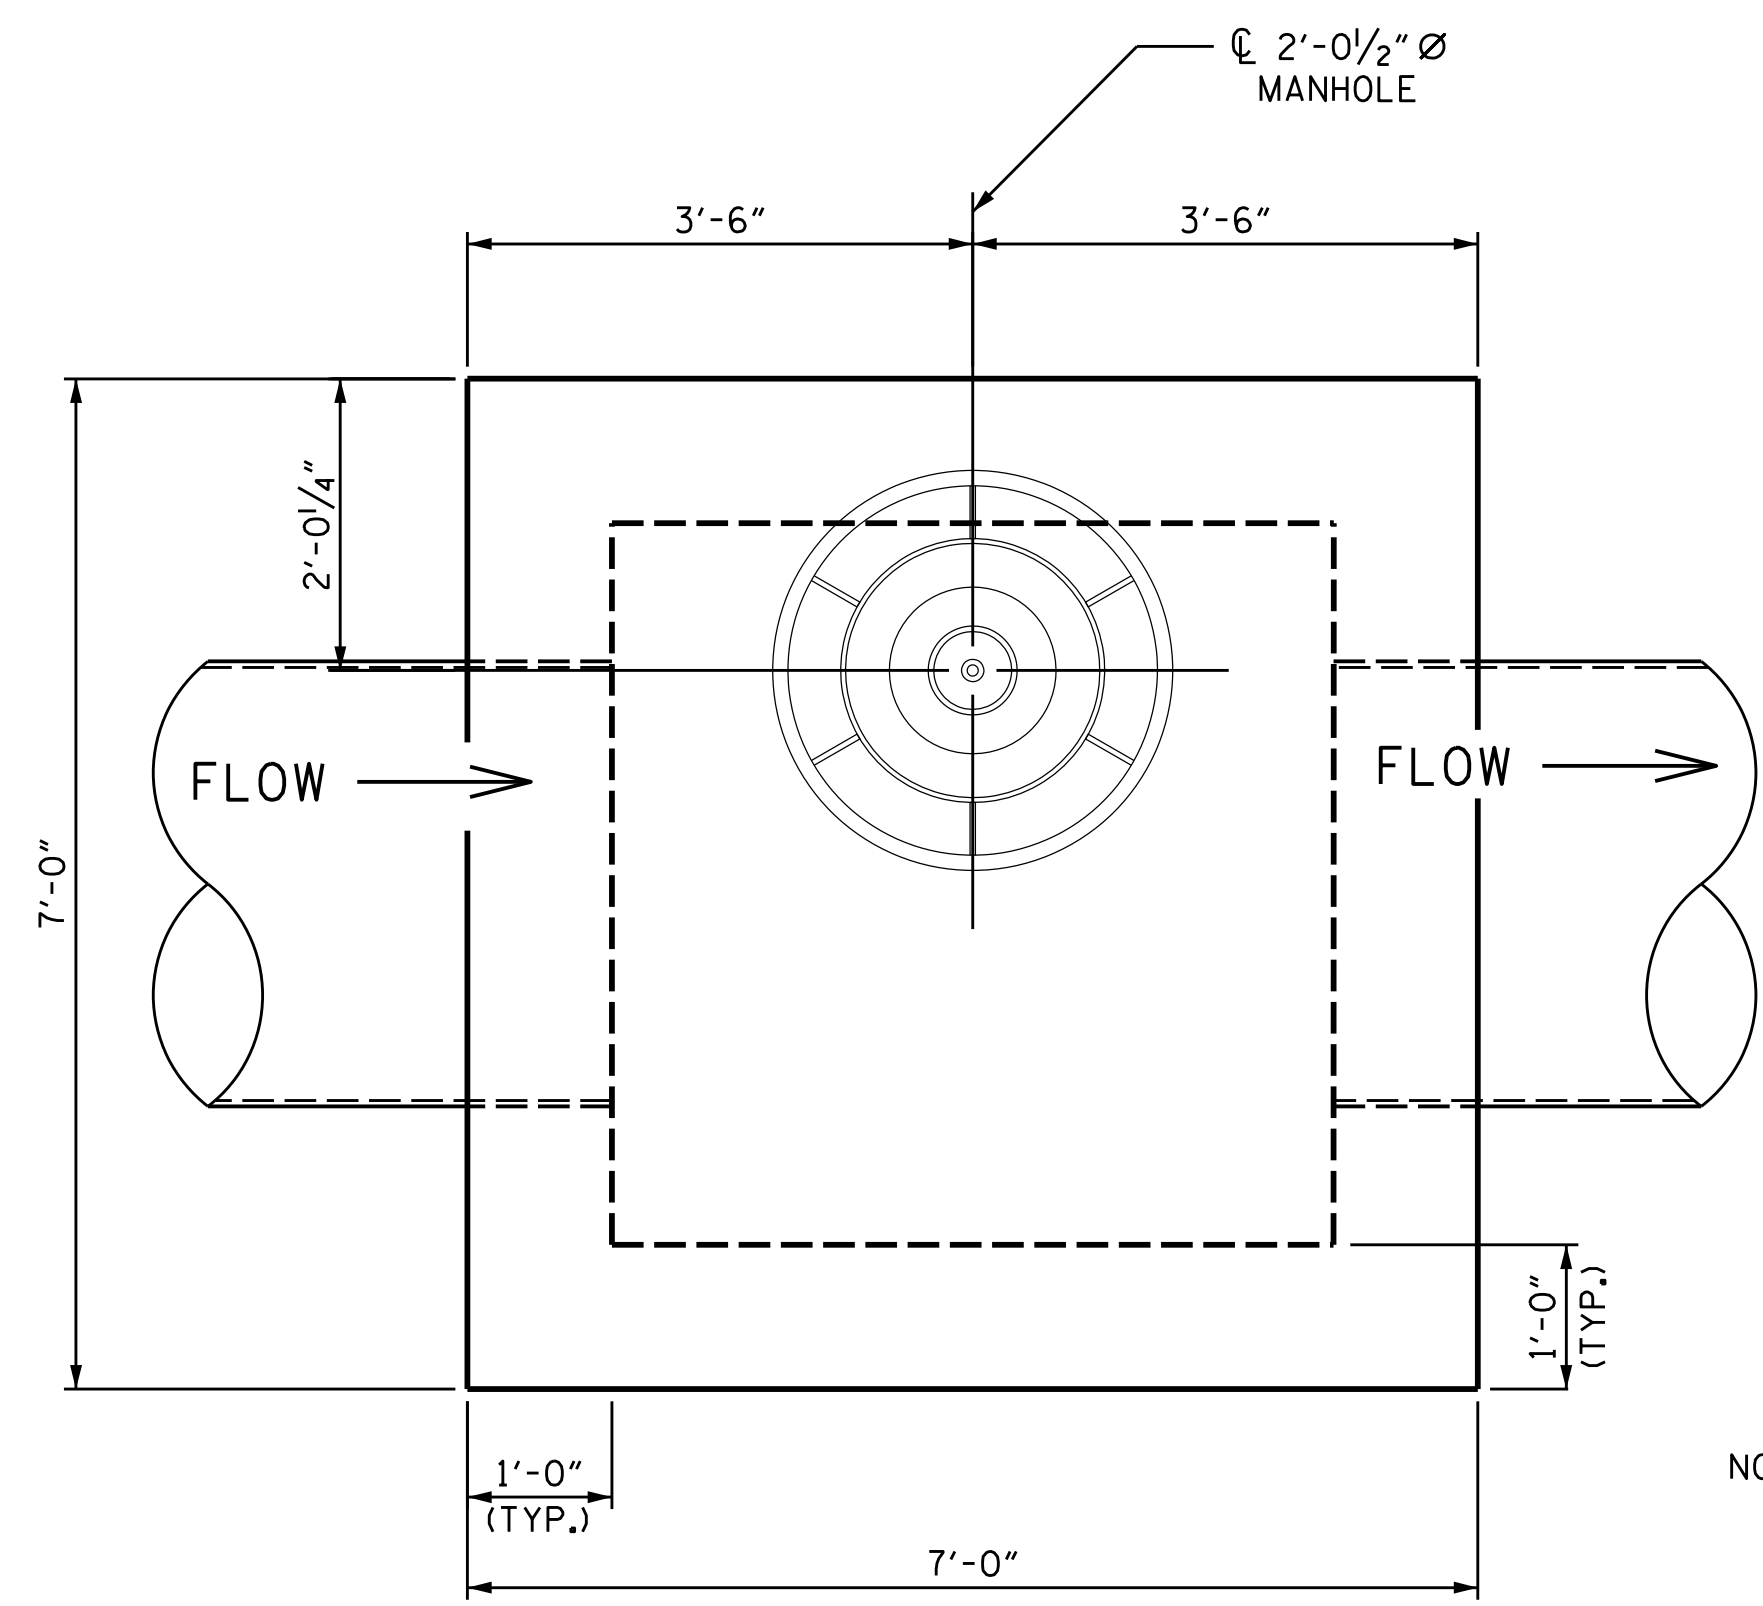

PLAN VIEW

NOTE: PLAN VIEW TYPICAL FOR ALL SPECIAL DESIGN JUNCTION BOX LOCATIONS, EXCEPT STRUCTURE 0539. STRUCTURE 0539 HAS AN ADDITIONAL INLET PIPE.

SHEET 1 OF 3

STATE OF NORTH CAROLINA
DEPARTMENT OF TRANSPORTATION
RALEIGH

**SPECIAL DESIGN
JUNCTION BOX**

DRAWN BY : STM DATE : 03/21
 CHECKED BY : MGC DATE : 03/21