


8/17/99


ENERGY DISSIPATOR BASIN #1 -HGR- 37+50 LT

SHEET 3 OF 3 (NOT TO SCALE)


PROJECT REFERENCE NO. 15614.1075010	SHEET NO. 2D-16
RW SHEET NO.	
HYDRAULICS ENGINEER	
DOCUMENT NOT CONSIDERED FINAL UNLESS ALL SIGNATURES COMPLETED	
	TGS ENGINEERS 804-C N. LAFAYETTE ST SHELBY, NC 28150 PH (704) 476-0003 CORP. LICENSE NO.: C-0275

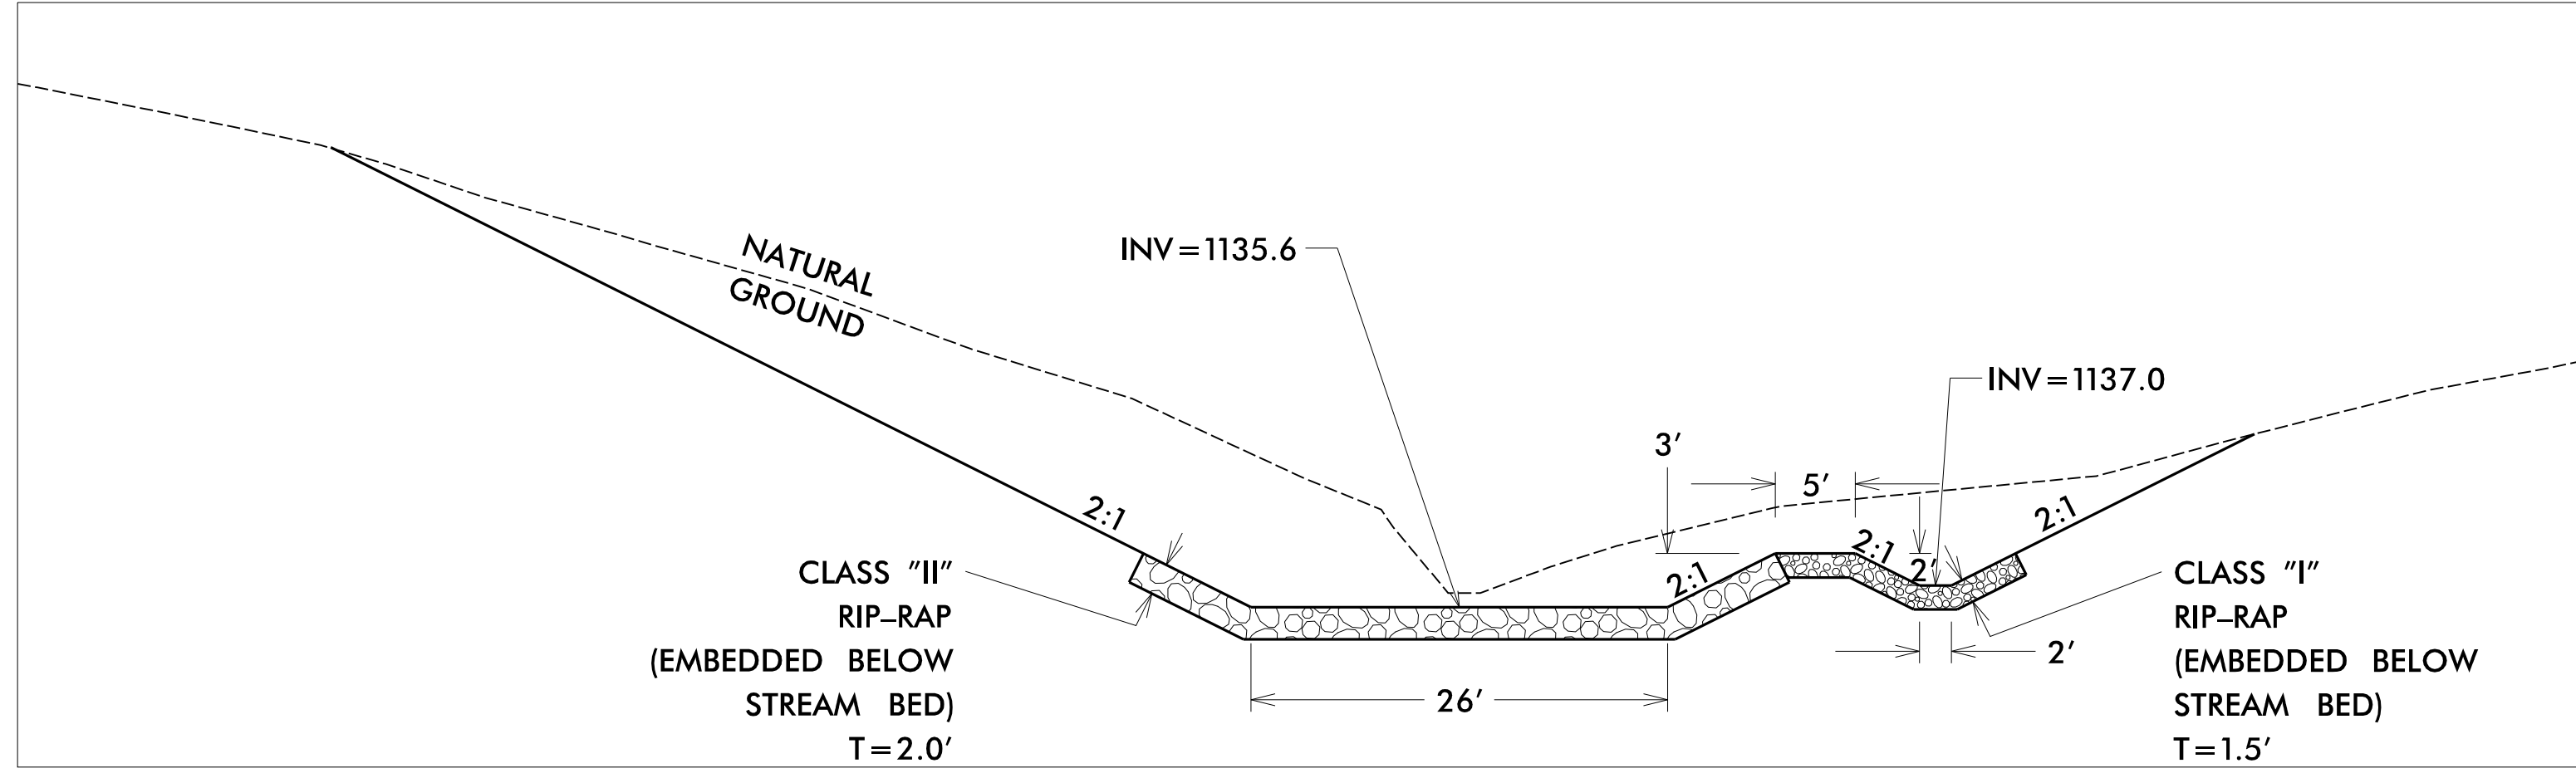

SECTION D-D

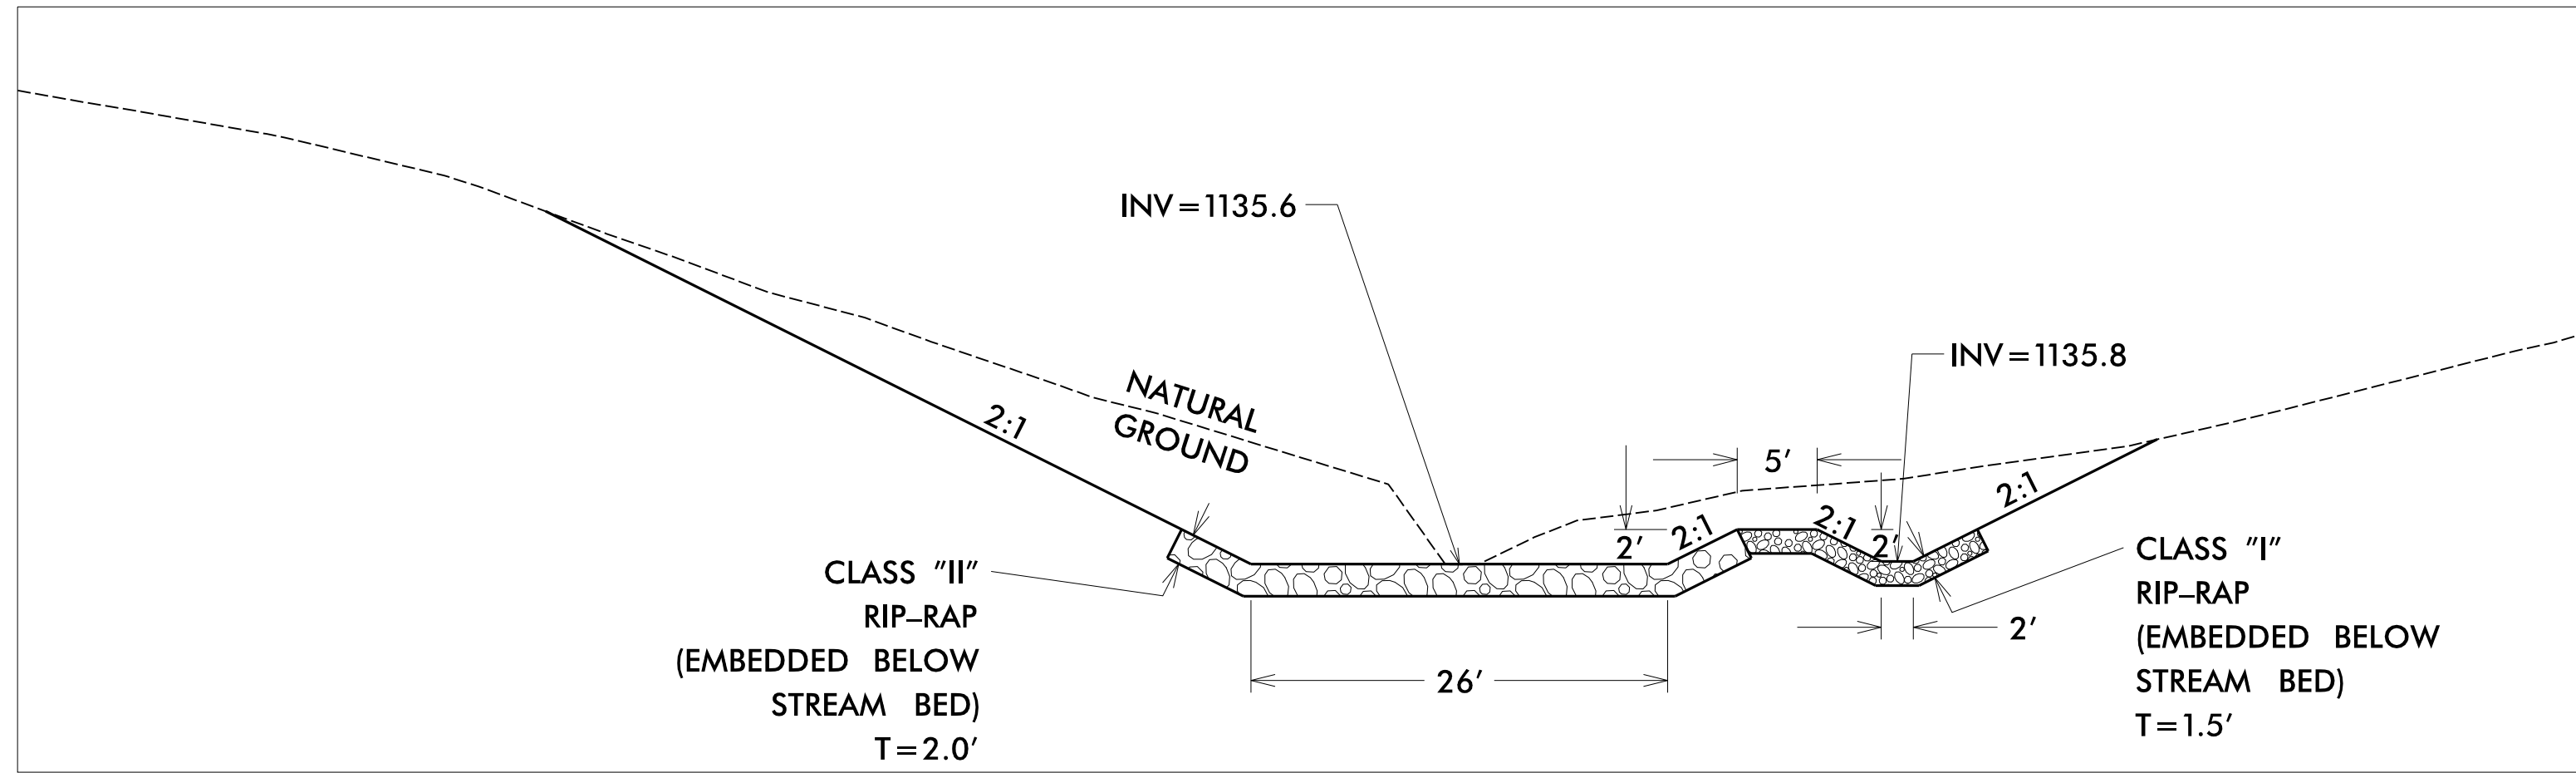

SECTION E-E

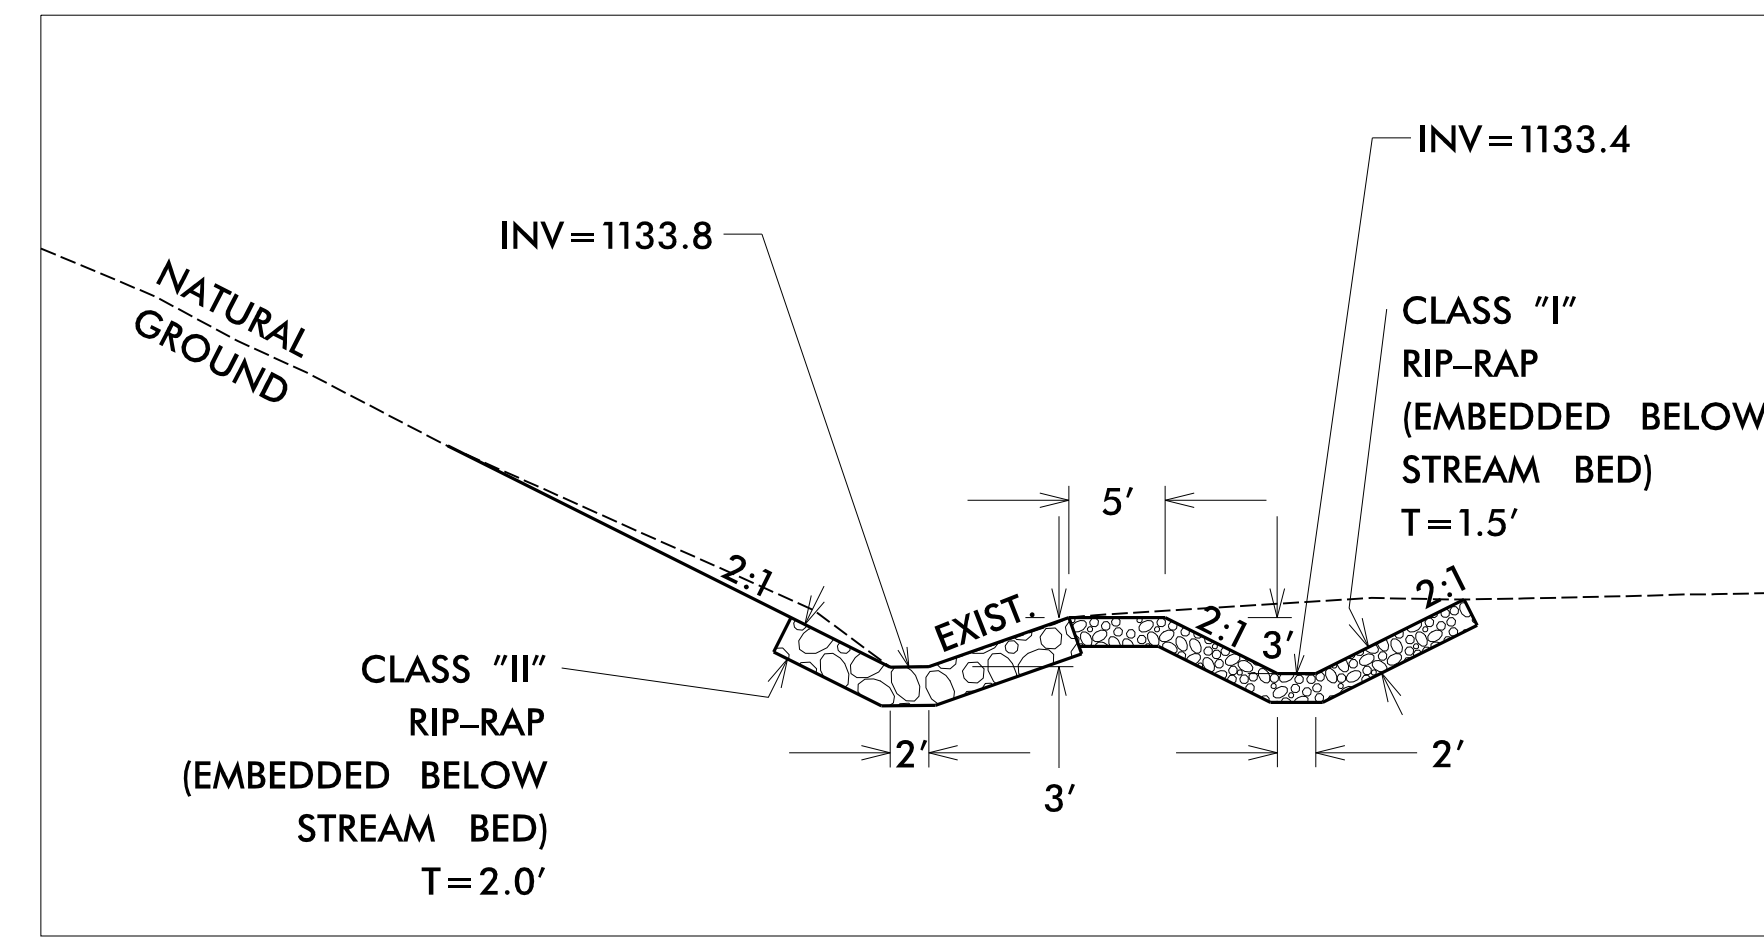

SECTION F-F

4/7/2021 4:56:00 PM I-26 Howard Gap Rd Rehab Drainage I-26 Howards Gap_Hydr_Basin_1.PSH.dgn User:benegar