


8/17/99


FOREBAY #3 -126- 463+30 RT

SHEET 2 OF 3
(NOT TO SCALE)

PROJECT REFERENCE NO. 15614.1075010	SHEET NO. 2D-22
RW SHEET NO.	
HYDRAULICS ENGINEER	
DOCUMENT NOT CONSIDERED FINAL UNLESS ALL SIGNATURES COMPLETED	
	TGS ENGINEERS 804-C N. LAFAYETTE ST SHELBY, NC 28150 PH (704) 476-0003 CORP. LICENSE NO.: C-0275

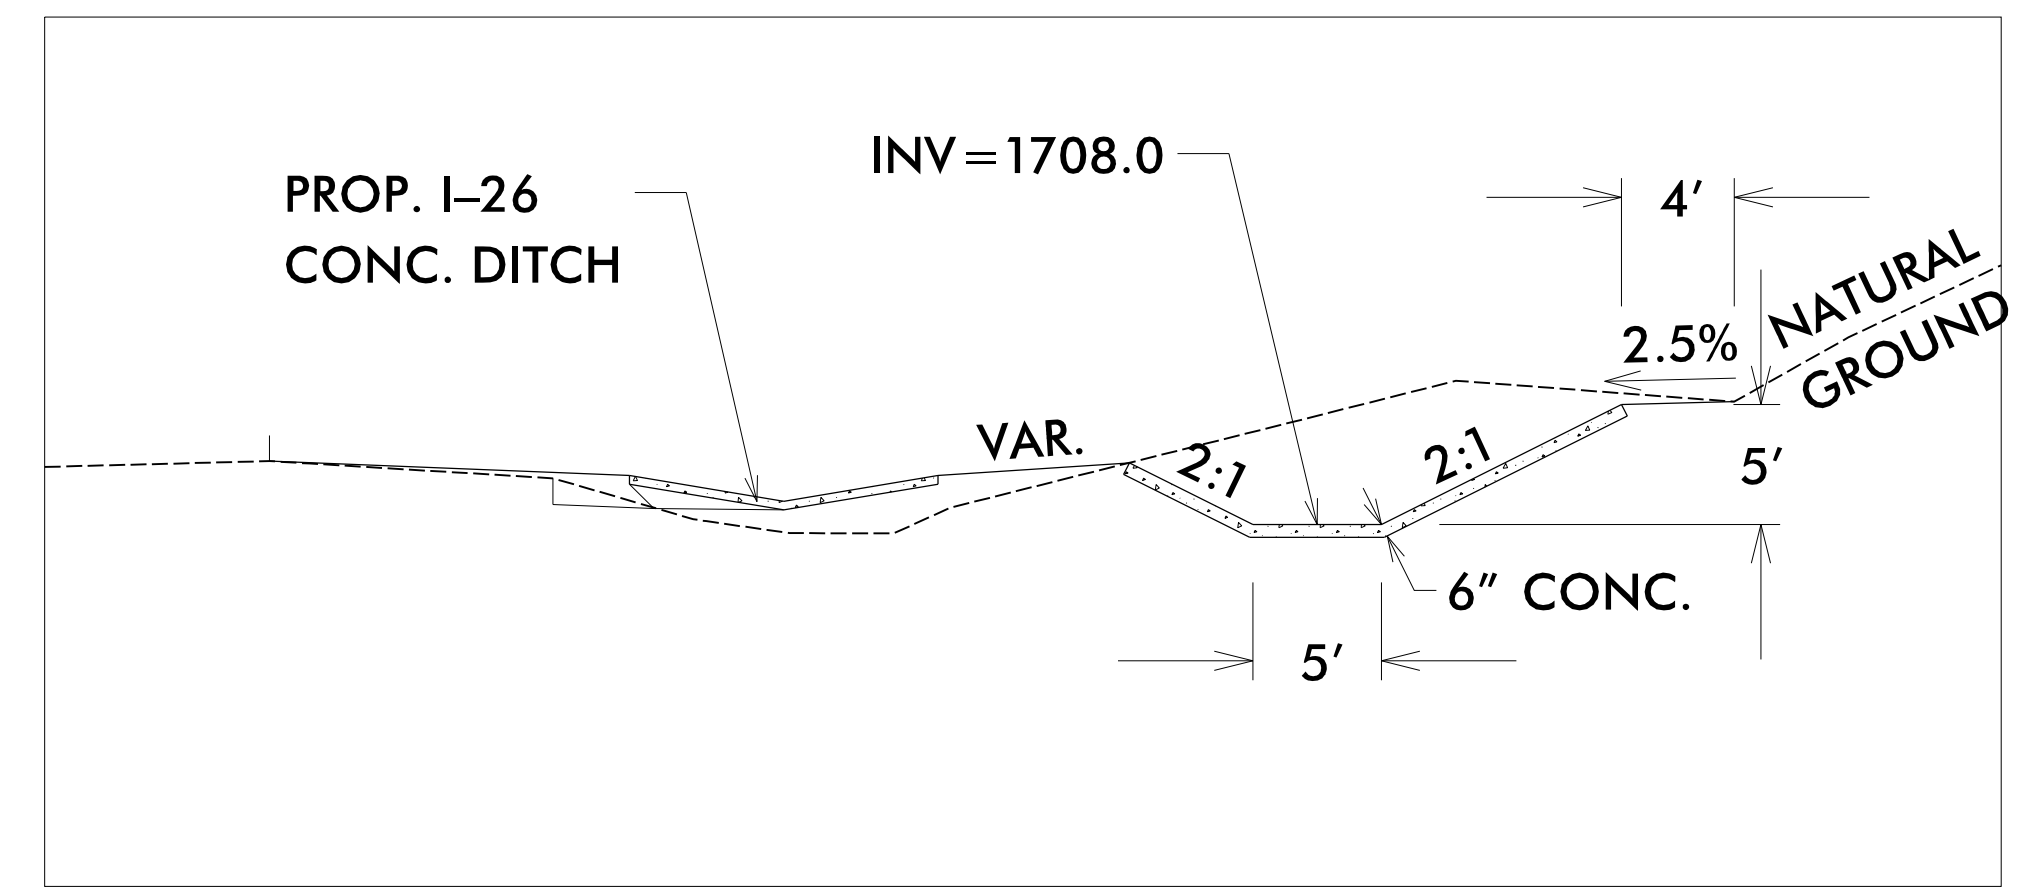

SECTION C-C

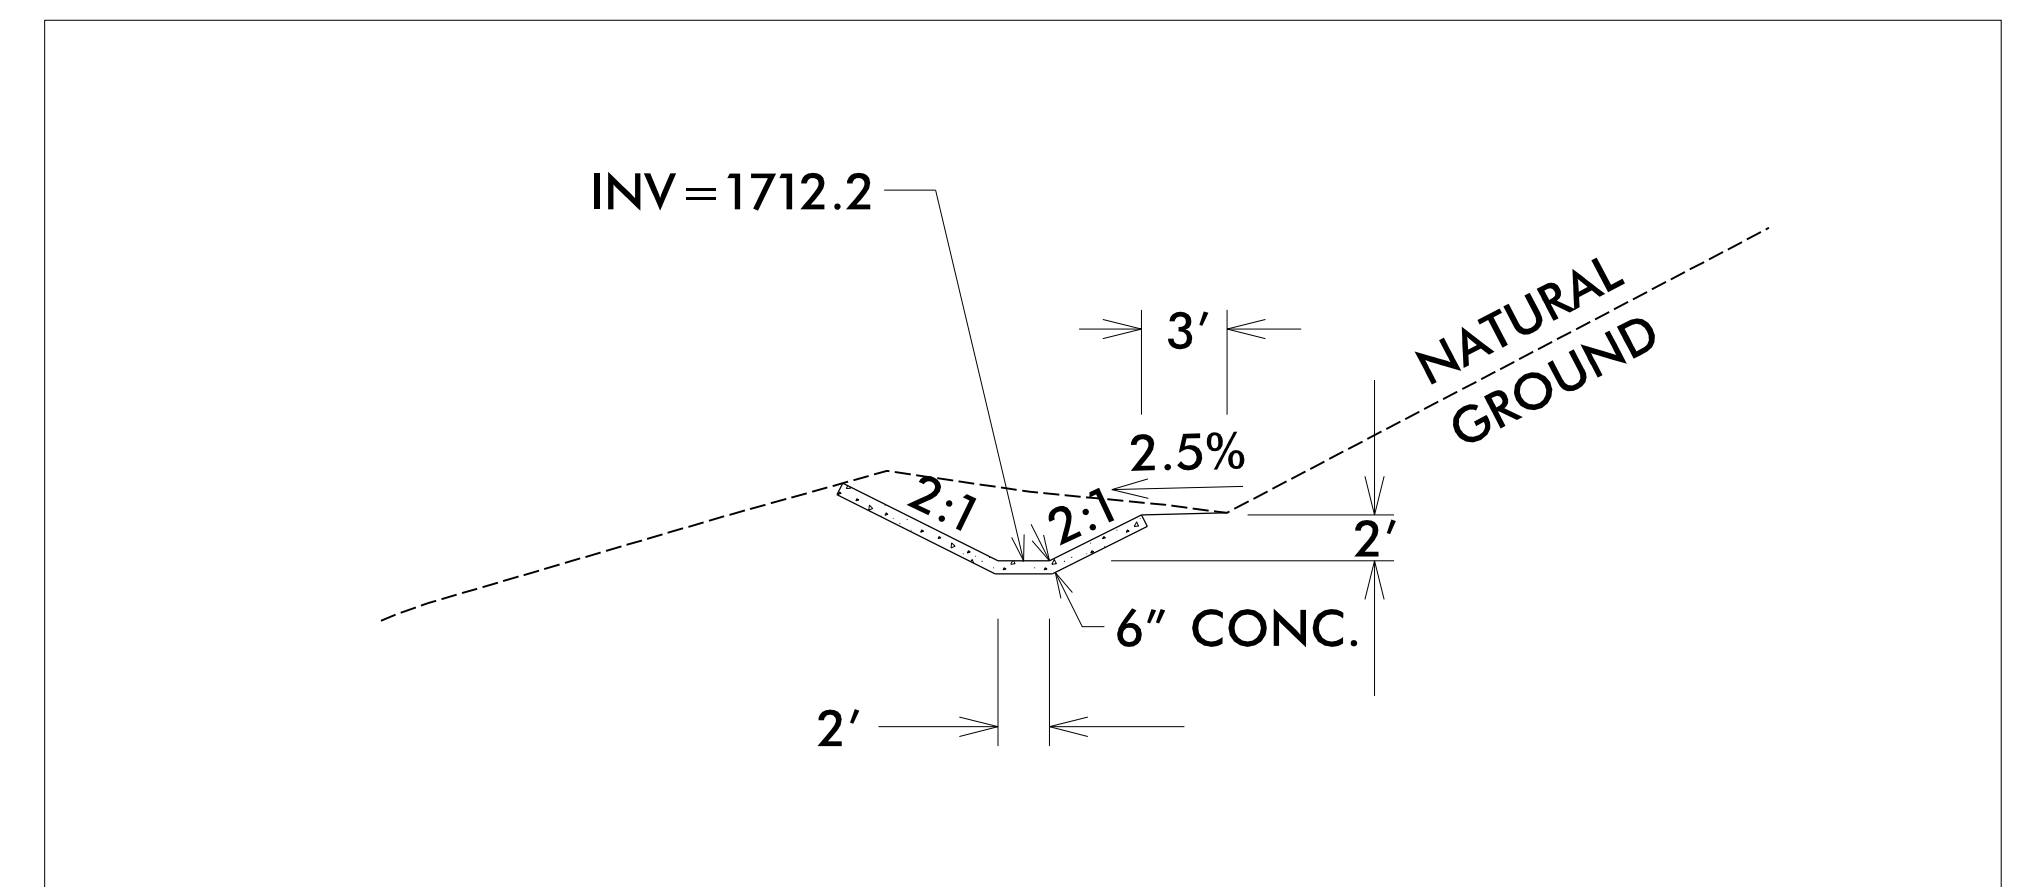

SECTION D-D

4/7/2021 4:56:00 PM X:\NC\001\I-26 Howard Gap Rd Rehab\Drainage\I-26 Howards Gap_Hydr_Forebay_3_PSH.dgn User:benegar