


8/17/99


FOREBAY #5 -I26- 481+70 RT

SHEET 2 OF 3
(NOT TO SCALE)

PROJECT REFERENCE NO. 15614.1075010	SHEET NO. 2D-28
RW SHEET NO.	
HYDRAULICS ENGINEER	
DOCUMENT NOT CONSIDERED FINAL UNLESS ALL SIGNATURES COMPLETED	
	TGS ENGINEERS 804-C N. LAFAYETTE ST SHELBY, NC 28150 PH (704) 476-0003 CORP. LICENSE NO.: C-0275

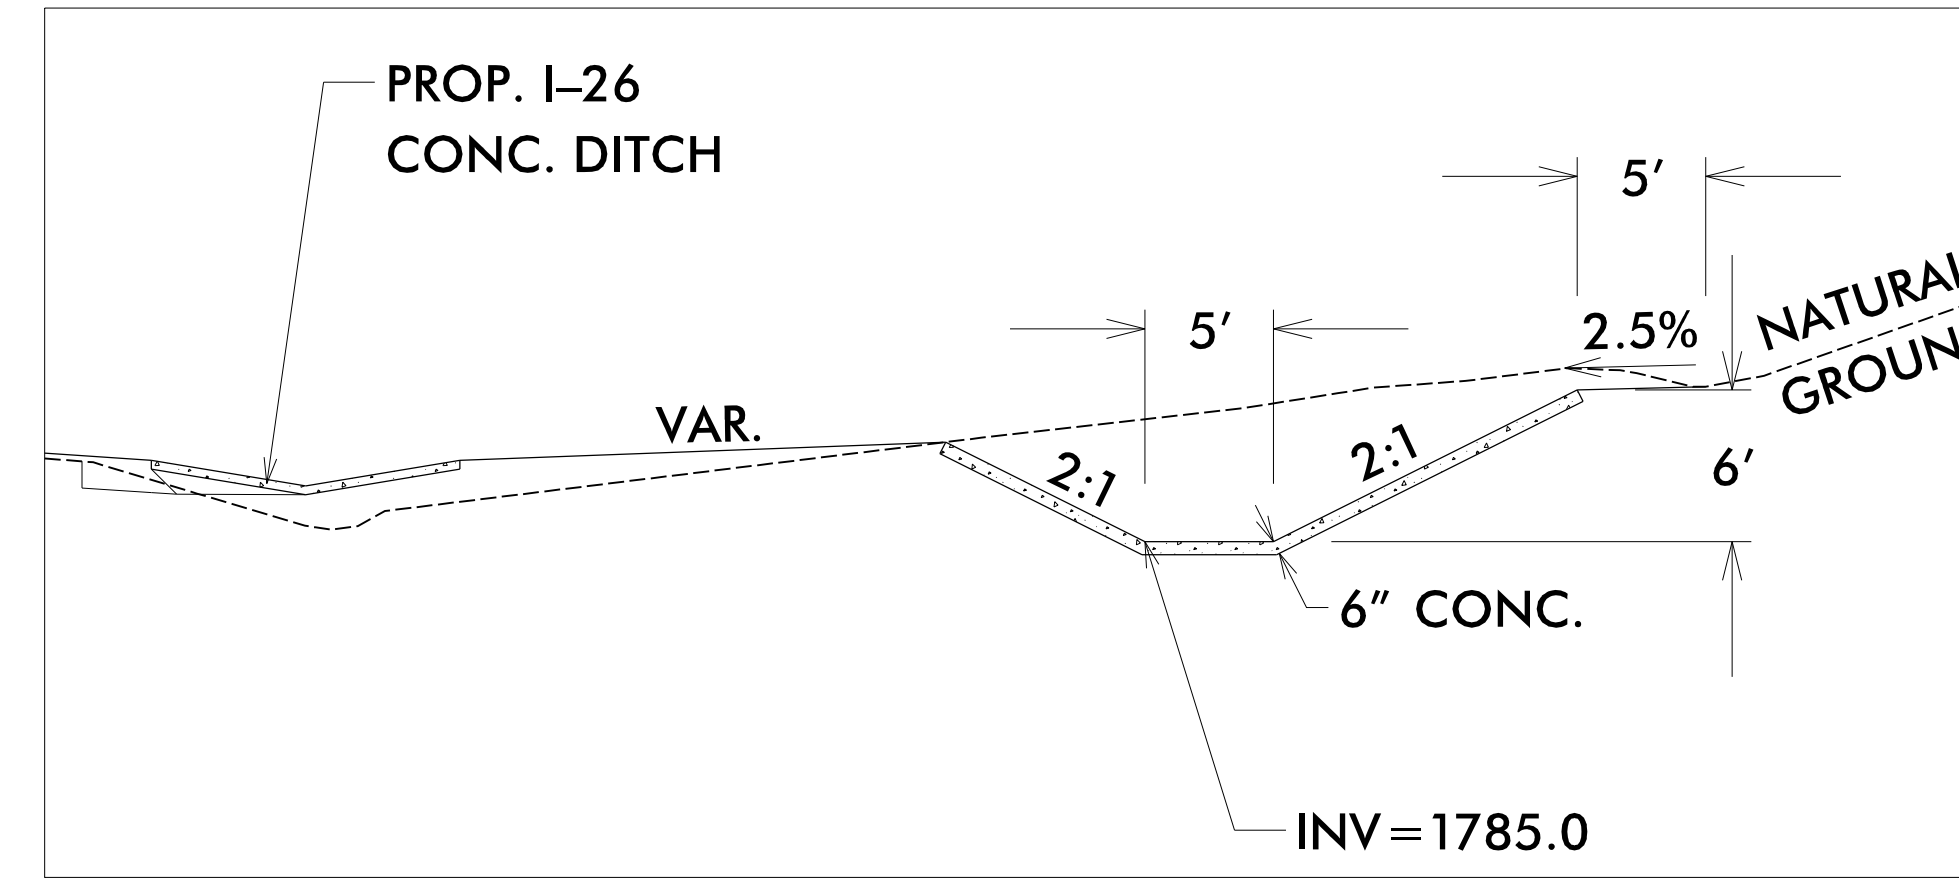

SECTION C-C

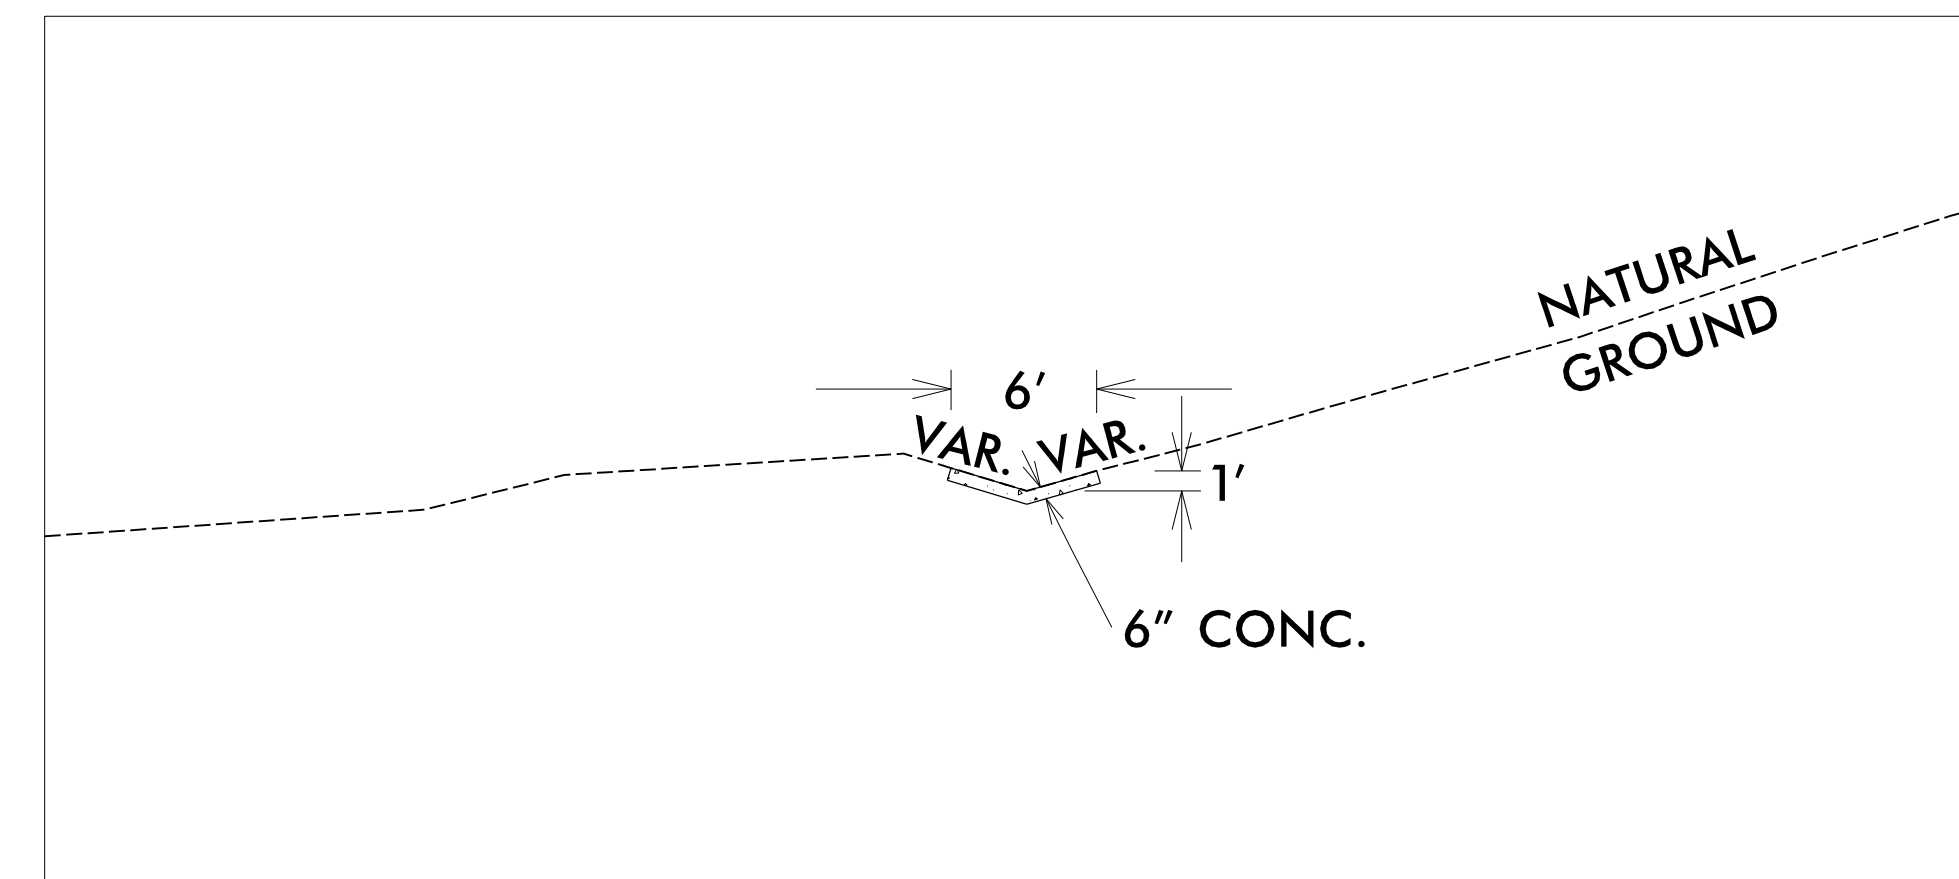

SECTION D-D

4/7/2021
X:\N6007\I-26 Howard Gap Rd Rehab\Drainage\I-26 Howards Gap_Hydr_Forebay_5_PSH.dgn
User:benegar