


PROJECT REFERENCE NO. SHEET NO. 2021CPT.05.21.10921.1, etc. 20

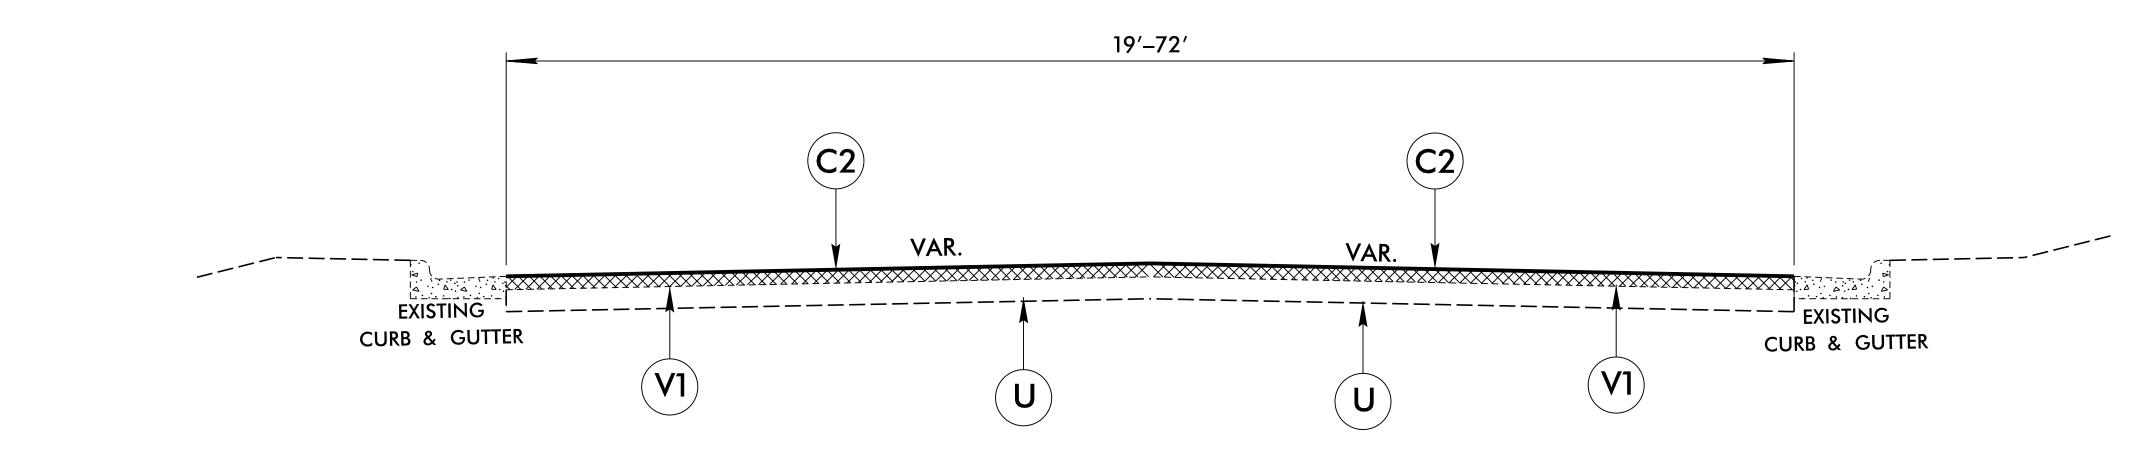


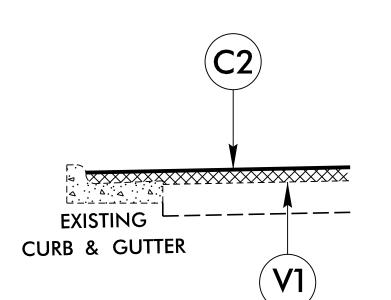

TYPICAL SECTION NO. 4

MAP 68 (SR 1931) - FROM US 1A TO END CURB & GUTTER - 0.36 MILES

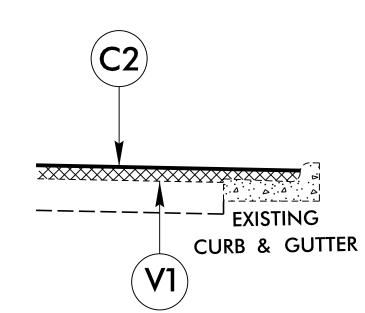

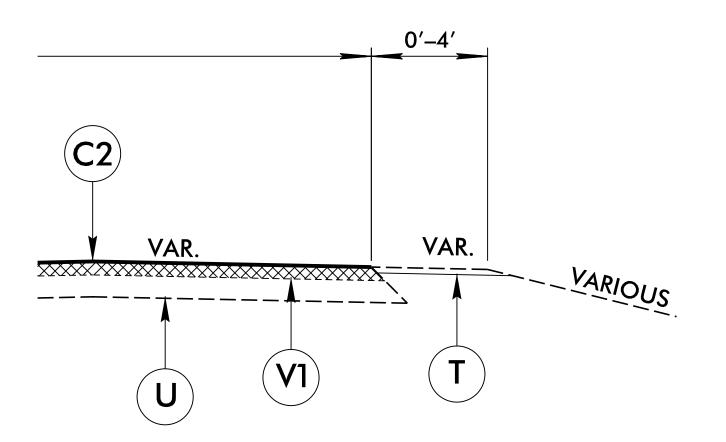

MAP 3 – SHOULDER SECTION FROM INTERSECTION PAVER STONE DR. TO GREY OAK DR. 725 LF RT.

NOTE:

MAP 68 – MILL 1.5" +/- ON MAP NO. 10 BRIDGE NO. 122 AS DIRECTED BY THE ENGINEER TO RESURFACE AND NOT ADD ANY ADDITIONAL WEIGHT ON THE BRIDGE.

	PAVEMENT SCHEDULE
C1	PROP. APPROX. 1½" ASPHALT CONCRETE SURFACE COURSE, TYPE S9.5B, AT AN AVERAGE RATE OF 137.5 LBS. PER SQ. YD.
C2	PROP. APPROX. 1½" ASPHALT CONCRETE SURFACE COURSE, TYPE S9.5B, AT AN AVERAGE RATE OF 165 LBS. PER SQ. YD.
C3	PROP. APPROX. 1½" ASPHALT CONCRETE SURFACE COURSE, TYPE S9.5C, AT AN AVERAGE RATE OF 168 LBS. PER SQ. YD.
Т	SHOULDER GRADING
U	EXISTING PAVEMENT
V1	MILLING OF EXISTING ASPHALT PAVEMENT AT DEPTH OF 1½"
V2	MILLING OF EXISTING ASPHALT PAVEMENT 0" - 1.25"