


SEE SHEET TMP-5
STATION 187+00
MATCHLINE

MATCHLINE
STATION 200+00
SEE SHEET TMP-5B


1A QUANTITY = 280 SF
TEMPORARY SHORING
FROM STA. 198+10 +/-, 7.5' L
TO STA. 198+50 +/-, 7.5' L

(SEE SHEET TMP-2I FOR
TEMPORARY SHORING NOTES)

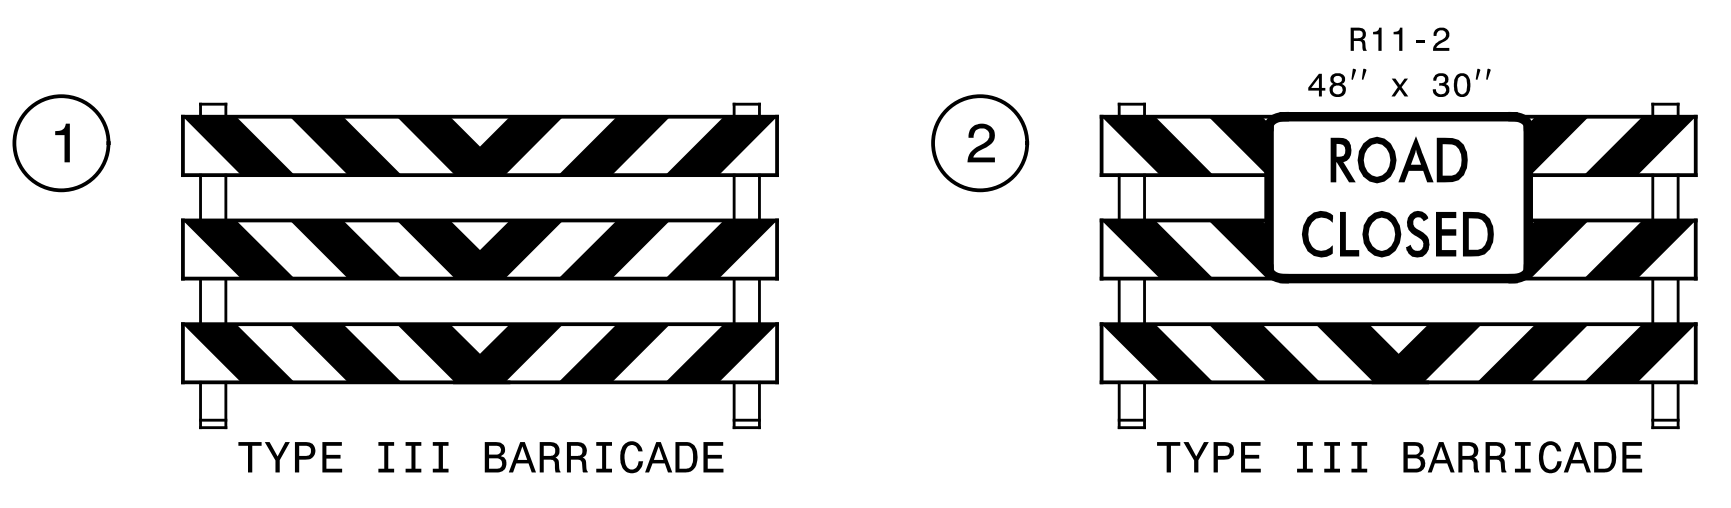

SEPI
1 Glenwood Avenue
Raleigh, NC 27603
Tel: 919.789.9977
Fax: 919.789.9591
License: C-2197

APPROVED: *Steve Miller*
158342922B44A...
DATE: _____
SEAL
SEAL
037026
ENGINEER
STEVEN D. MILLER

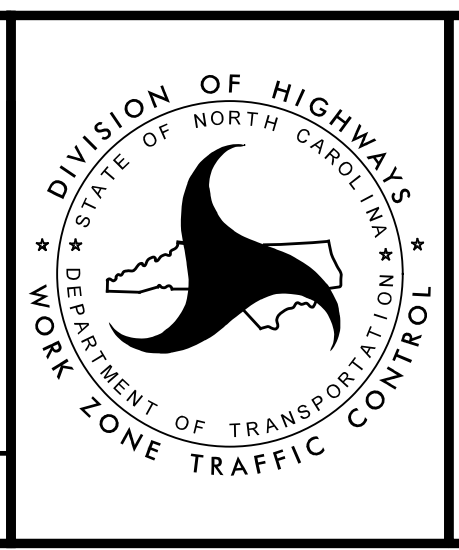

TEMPORARY
TRAFFIC CONTROL
PHASE IA DETAIL

6/5/2020
X:\2017\SET\135-00 R-5020B\TP\TrafficControl\TMP\R-5020B.TC.TMP_05A.dgn
Screen