

PROJECT REFERENCE NO.

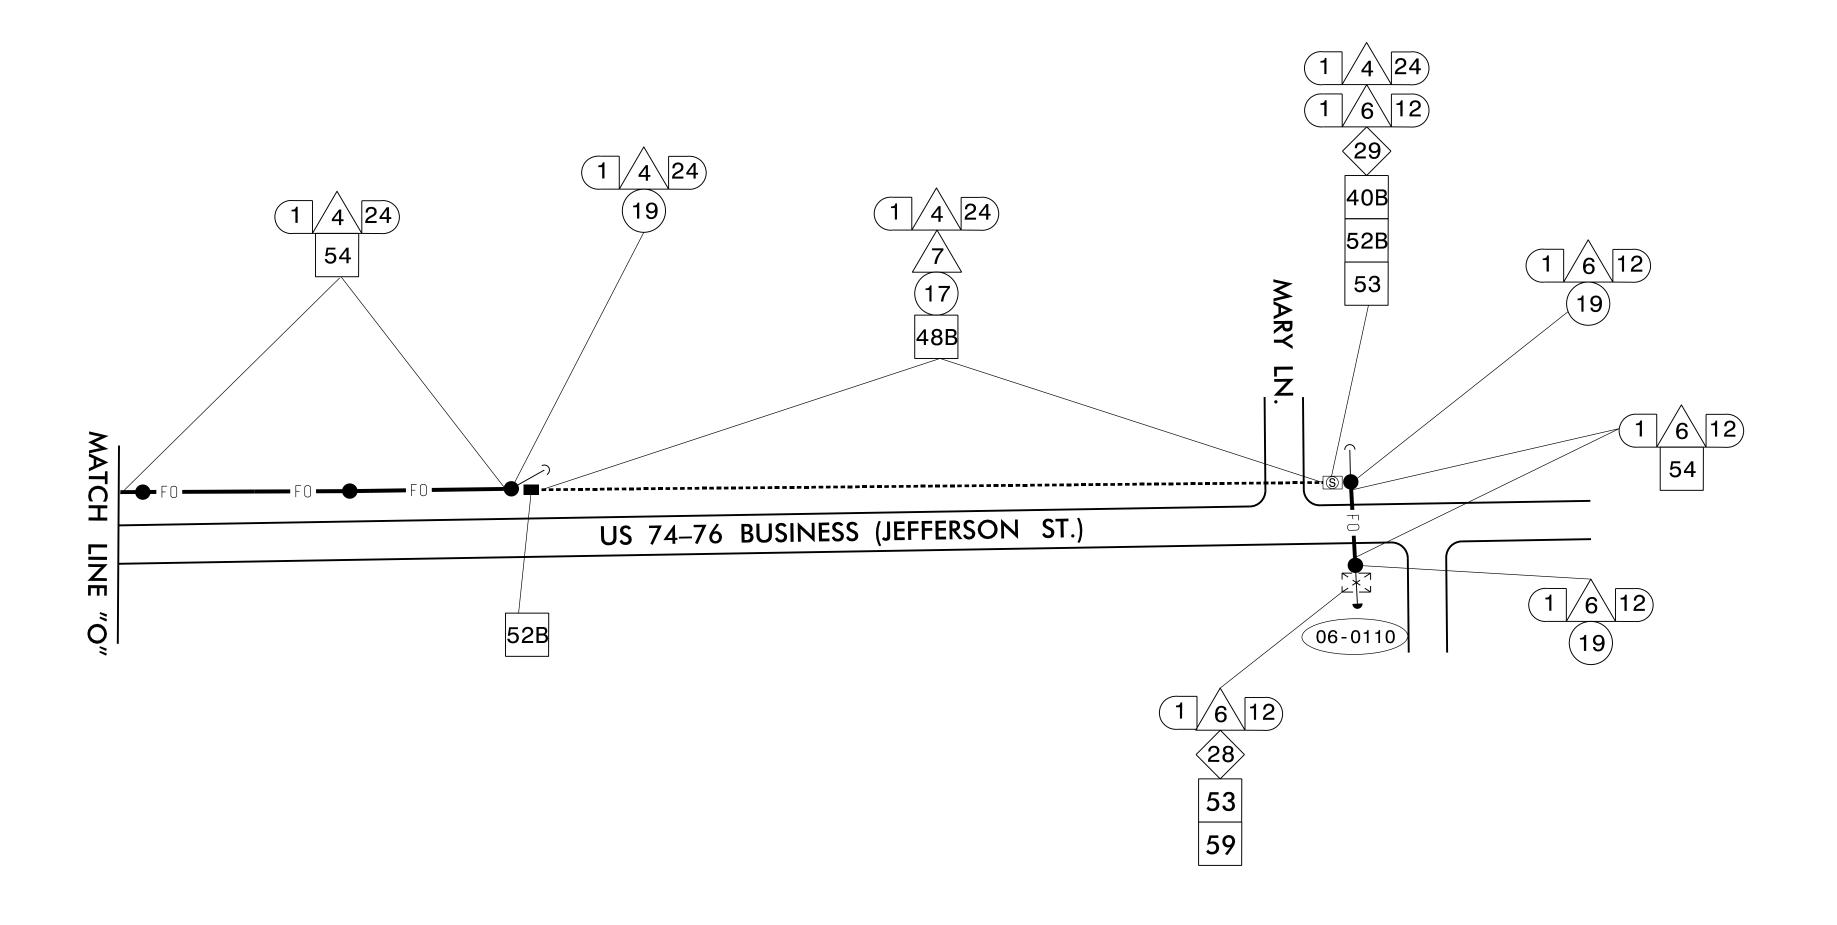


Notes

Record existing splice arrangements in Existing Splice Enclosures and Signal Cabinets prior to beginning work associated with splicing in the new fiber. If discrepancies exist, contact the Engineer to determine how to proceed prior to re-splicing.

2. Contact the Division 6 Traffic Signal Supervisor at 910-364-0606, and provide a minimum of 5 working days notice prior to disturbing the existing fiber splices.

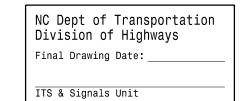



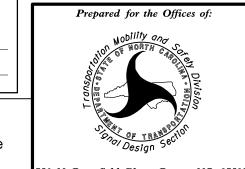


1"=60'

COMMUNICATIONS CABLE AND CONDUIT ROUTING PLANS

COLOMBUS COUNTY WHITEVILLE DIVISION 6 REVIEWED BY: G. G. Murr, Jr. March 2020 PLAN DATE: 750 N. Greenfield Pkwy, Garner, NC 27529 PREPARED BY: M. Ishak REVIEWED BY:

REVISIONS INIT. DATE

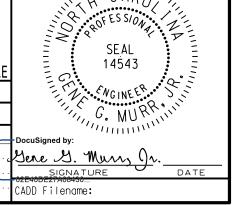

SEAL