



5/28/99

PROJECT REFERENCE NO. R-5020B	SHEET NO. UC-23
DESIGNED BY: DK	
DRAWN BY: AP	
CHECKED BY: MM	
APPROVED BY:	
REVISED:	
NORTH CAROLINA DEPARTMENT OF TRANSPORTATION UTILITIES ENGINEERING SEC. PHONE: (919) 707-6690 FAX: (919) 250-4151	
Engineers • Planners • Scientists • Construction Managers 4505 Falls of Neuse Road, Suite 400 Raleigh, NC 27609 Phone (919) 783-9214 • Fax (919) 783-9266 License No. C-764	

-WL-L1-

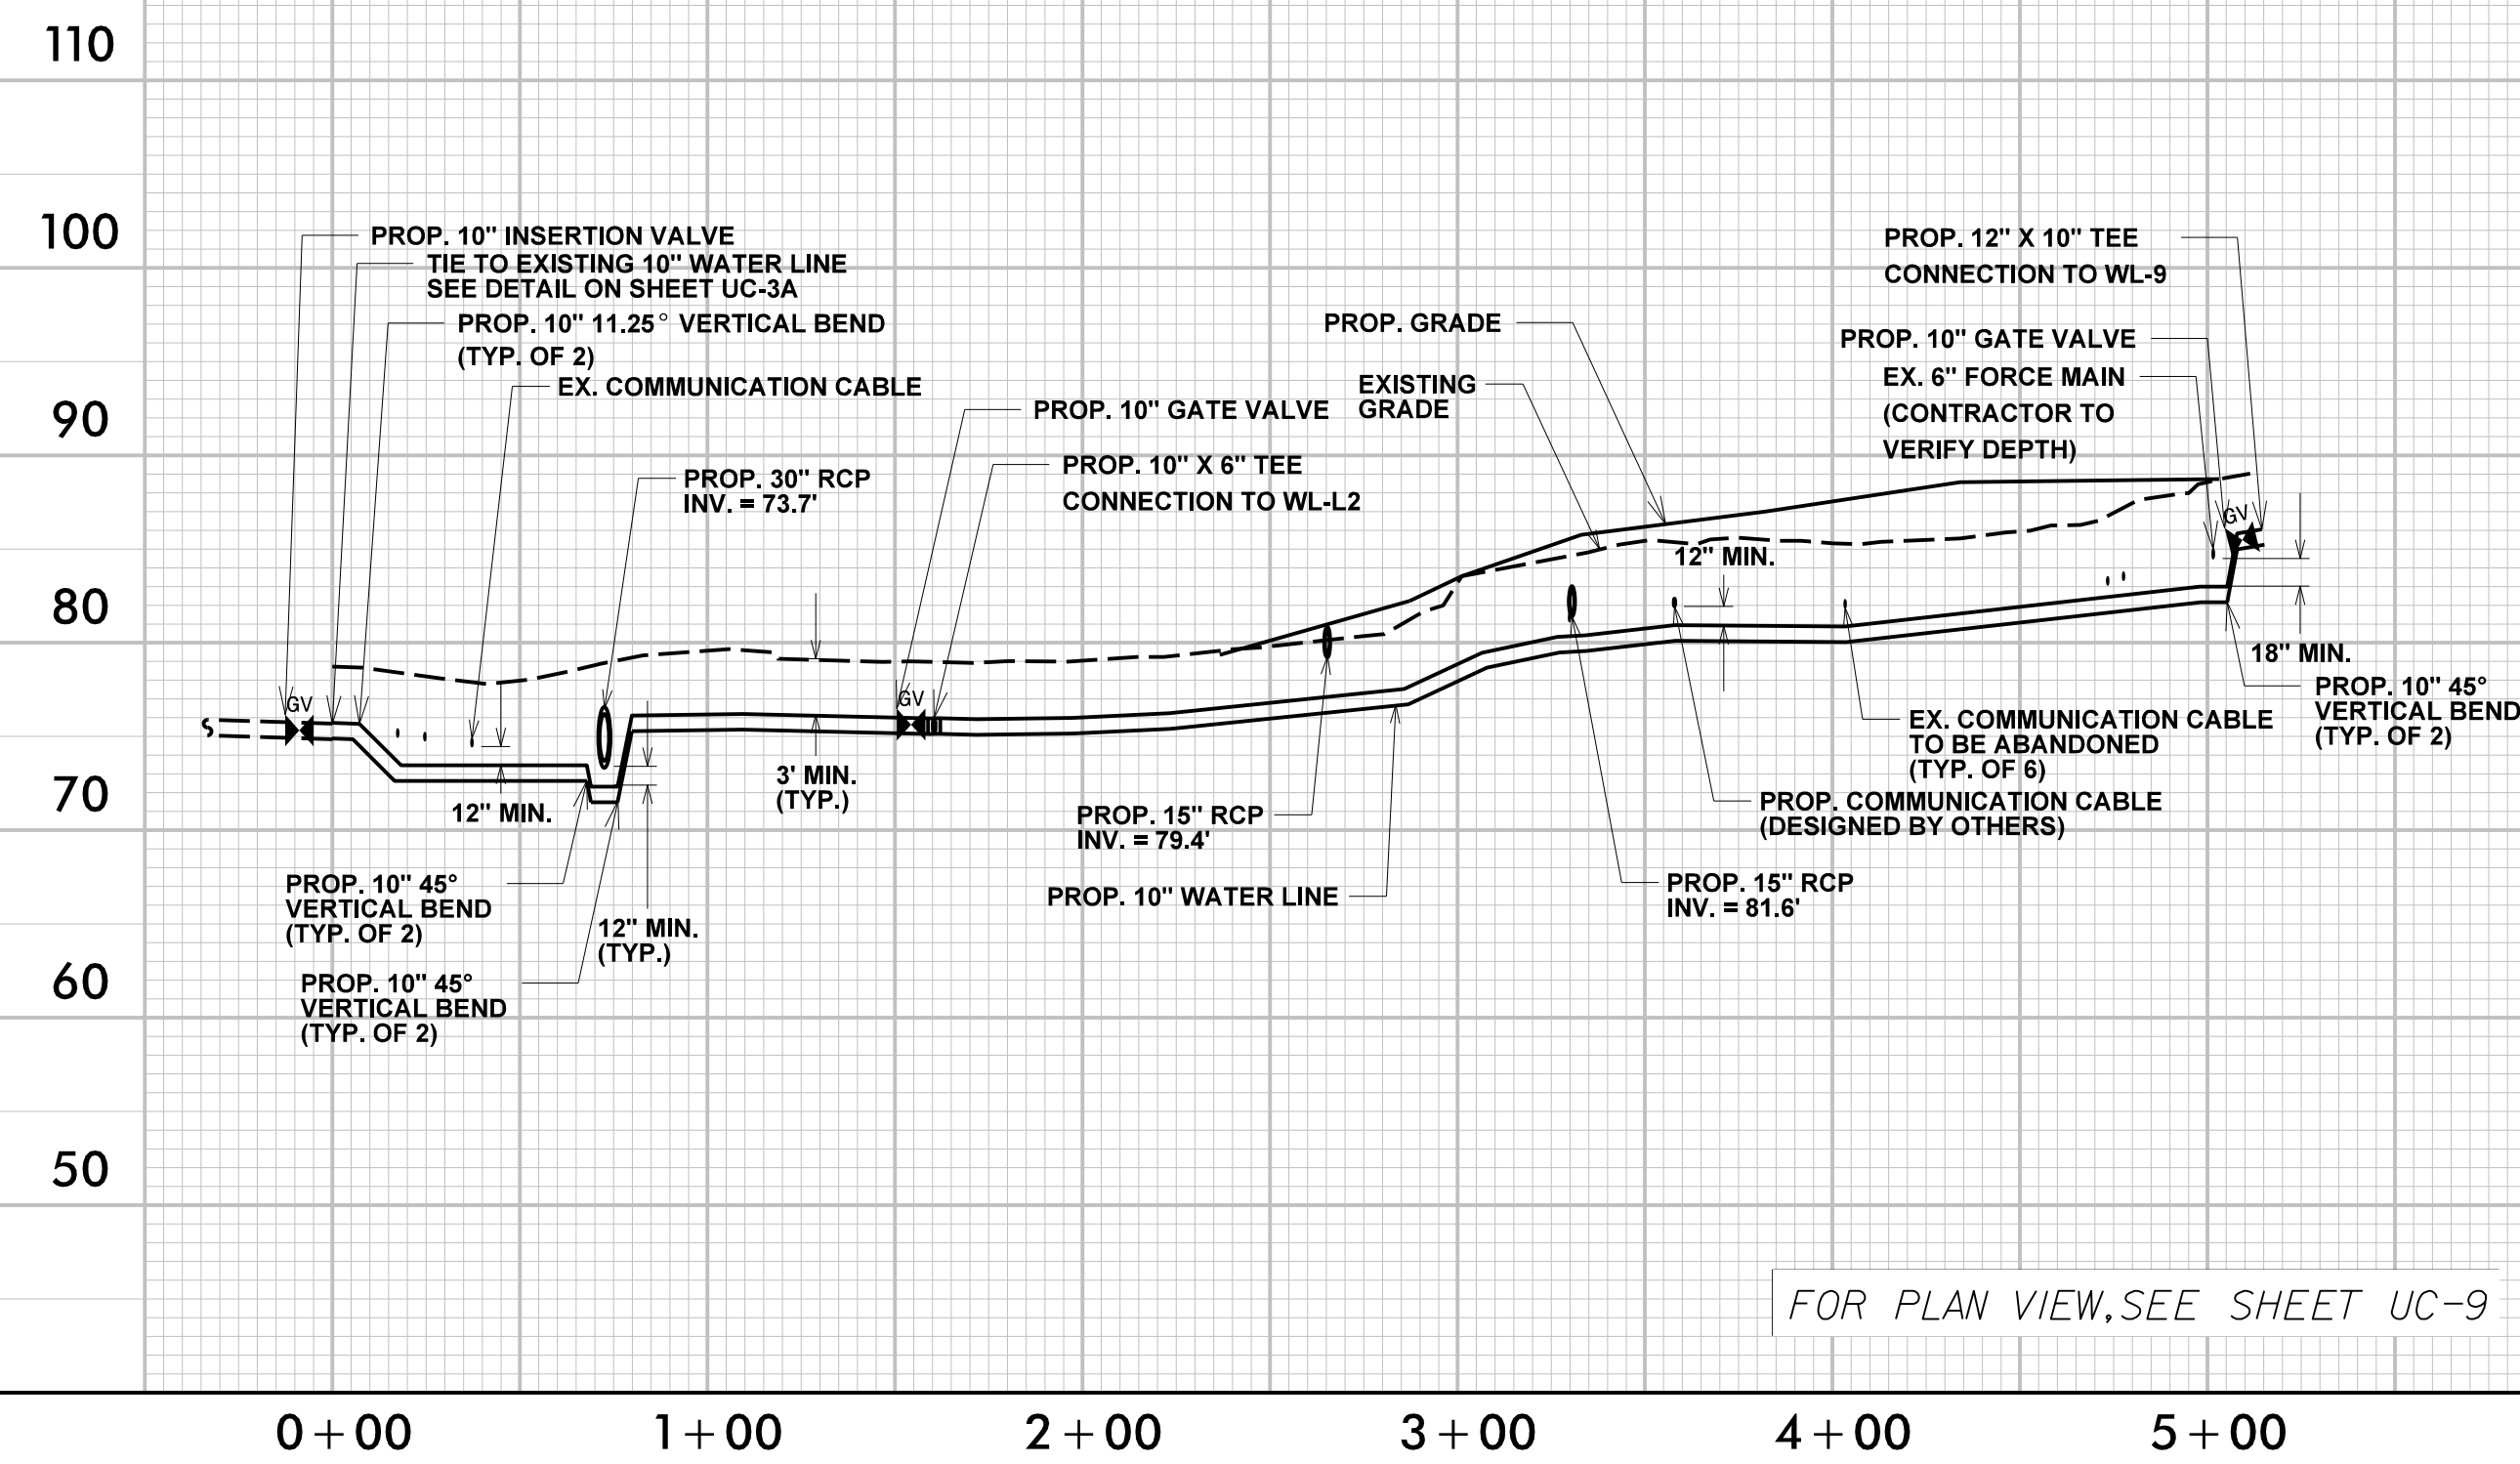


-WL-L2-

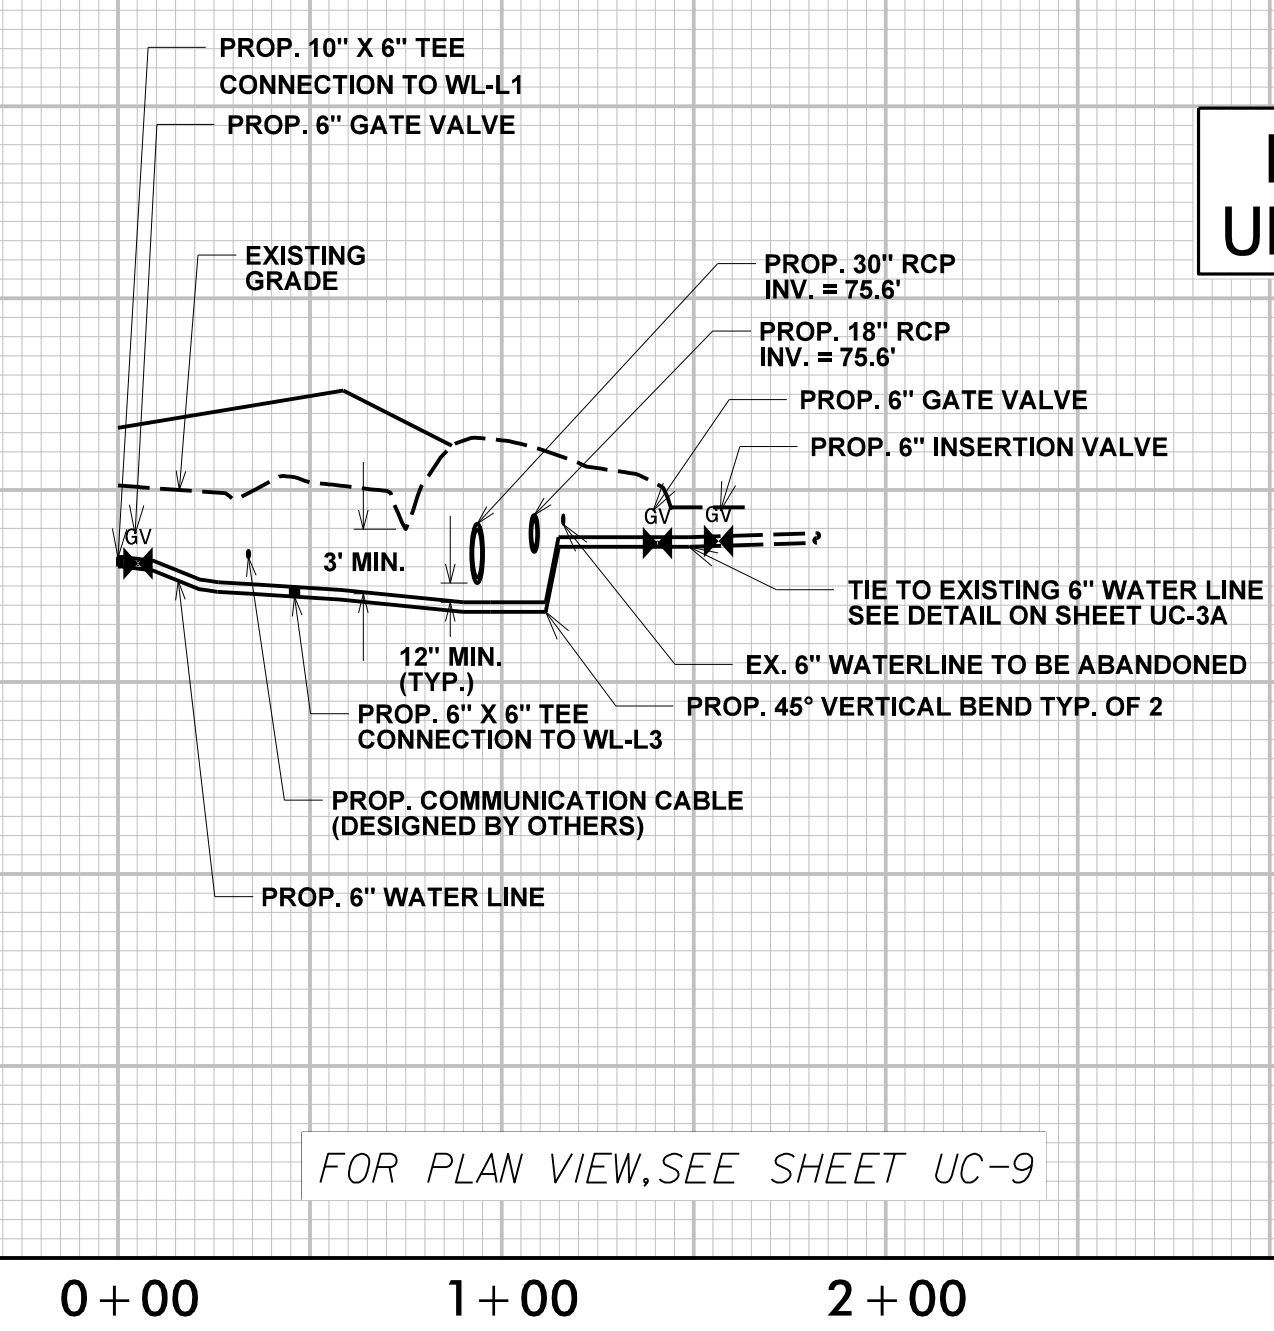


UTILITY CONSTRUCTION
 DOCUMENT NOT CONSIDERED FINAL
 UNLESS ALL SIGNATURES COMPLETED


-WL-L3-

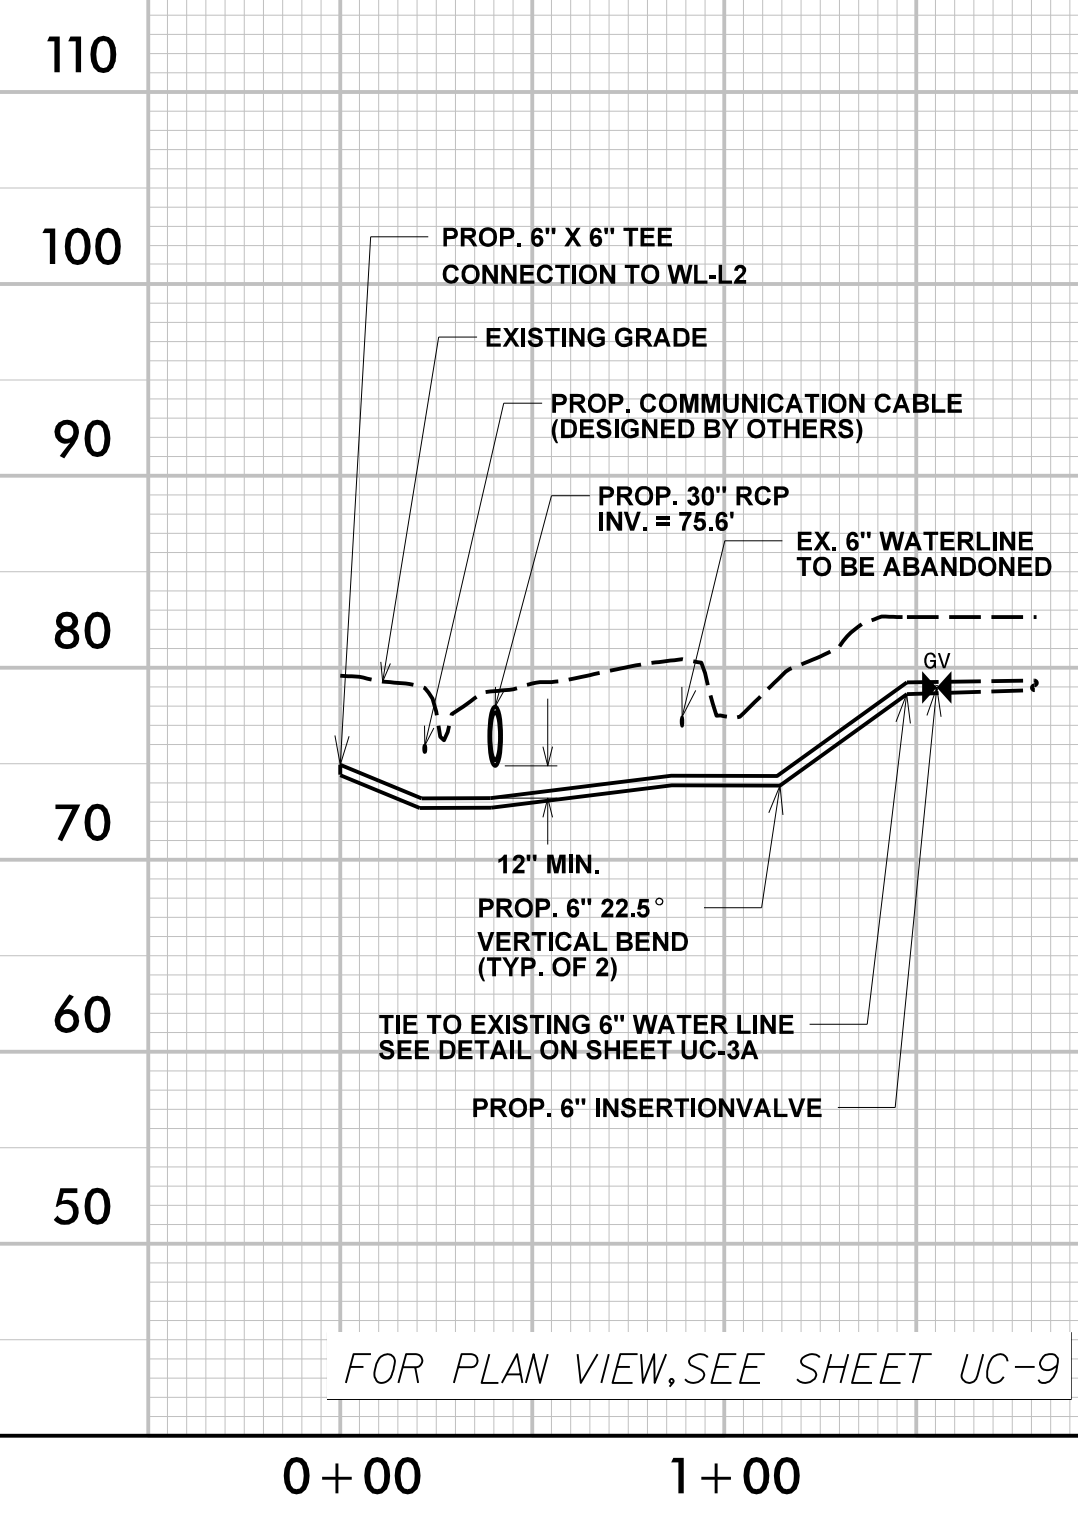


-WL-M-

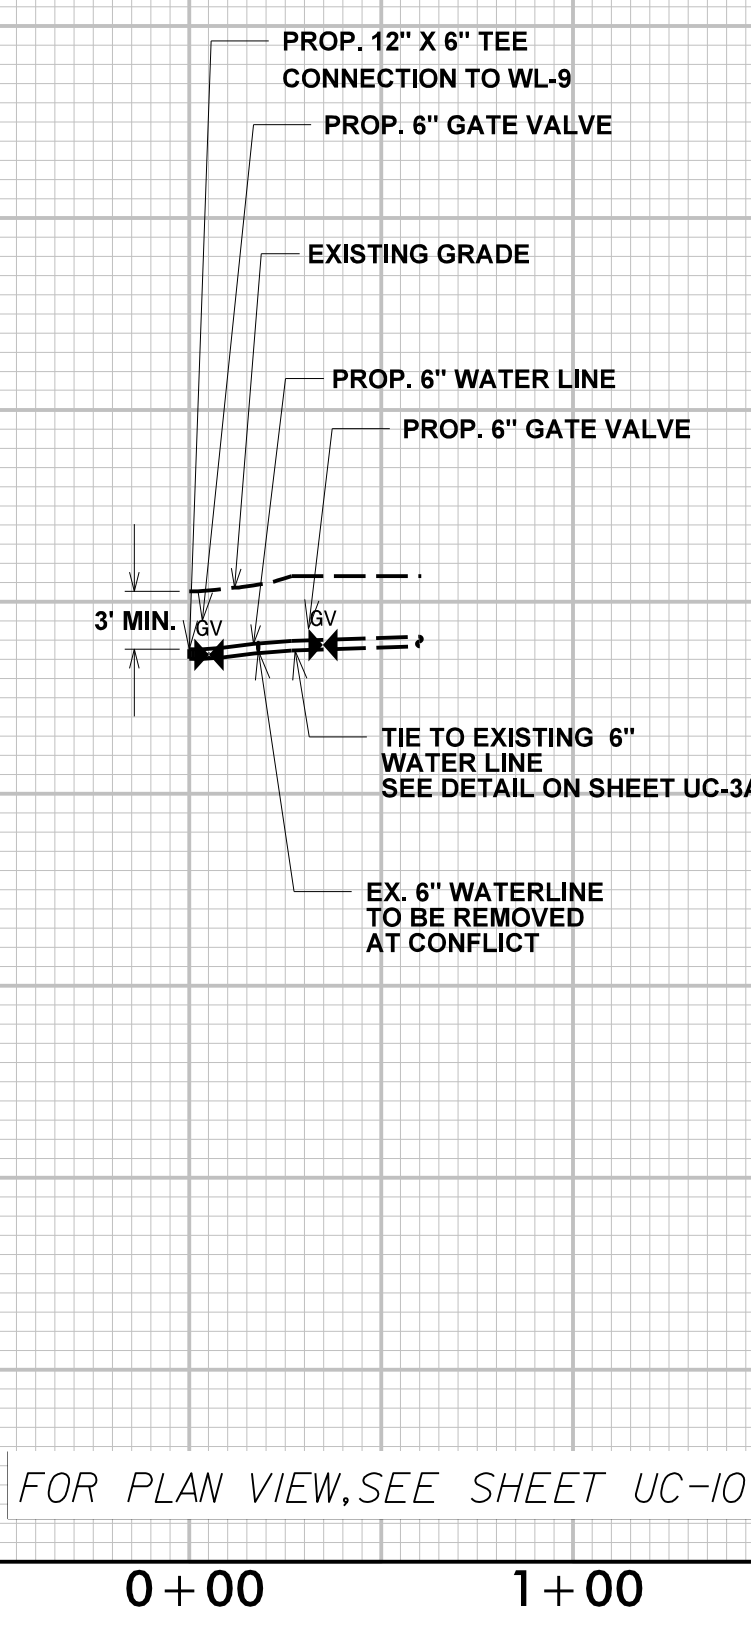


-WL-N-

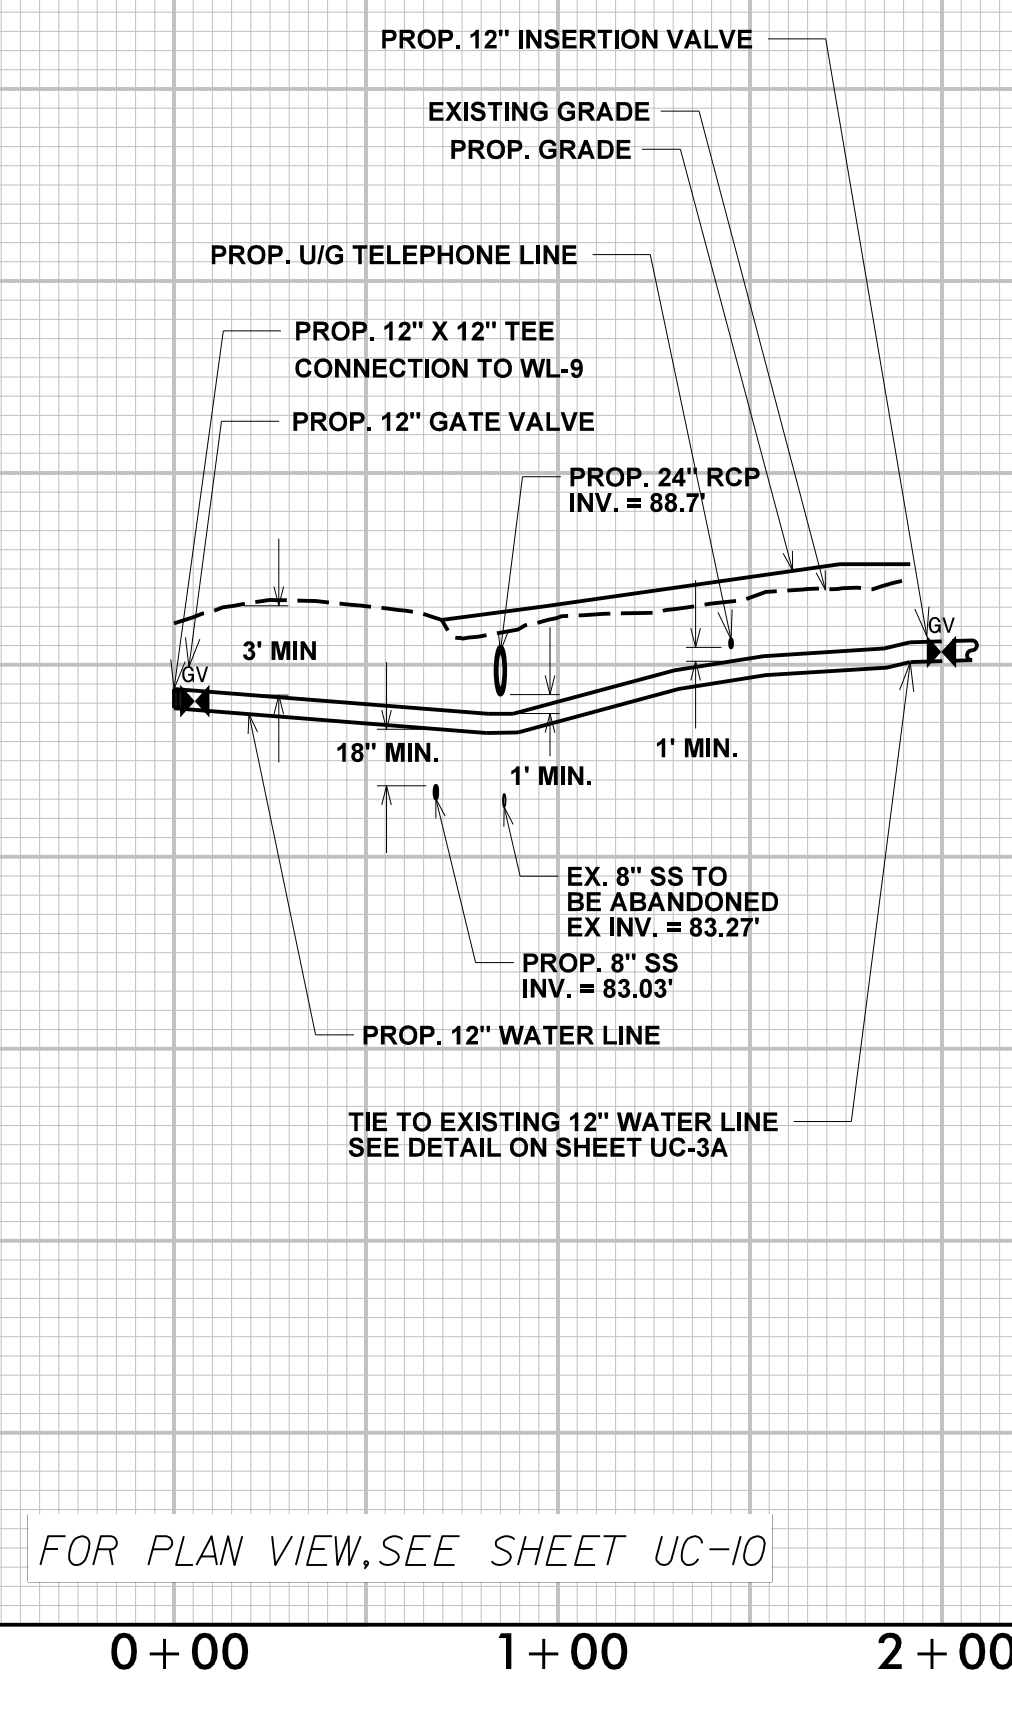

-WL-O1-

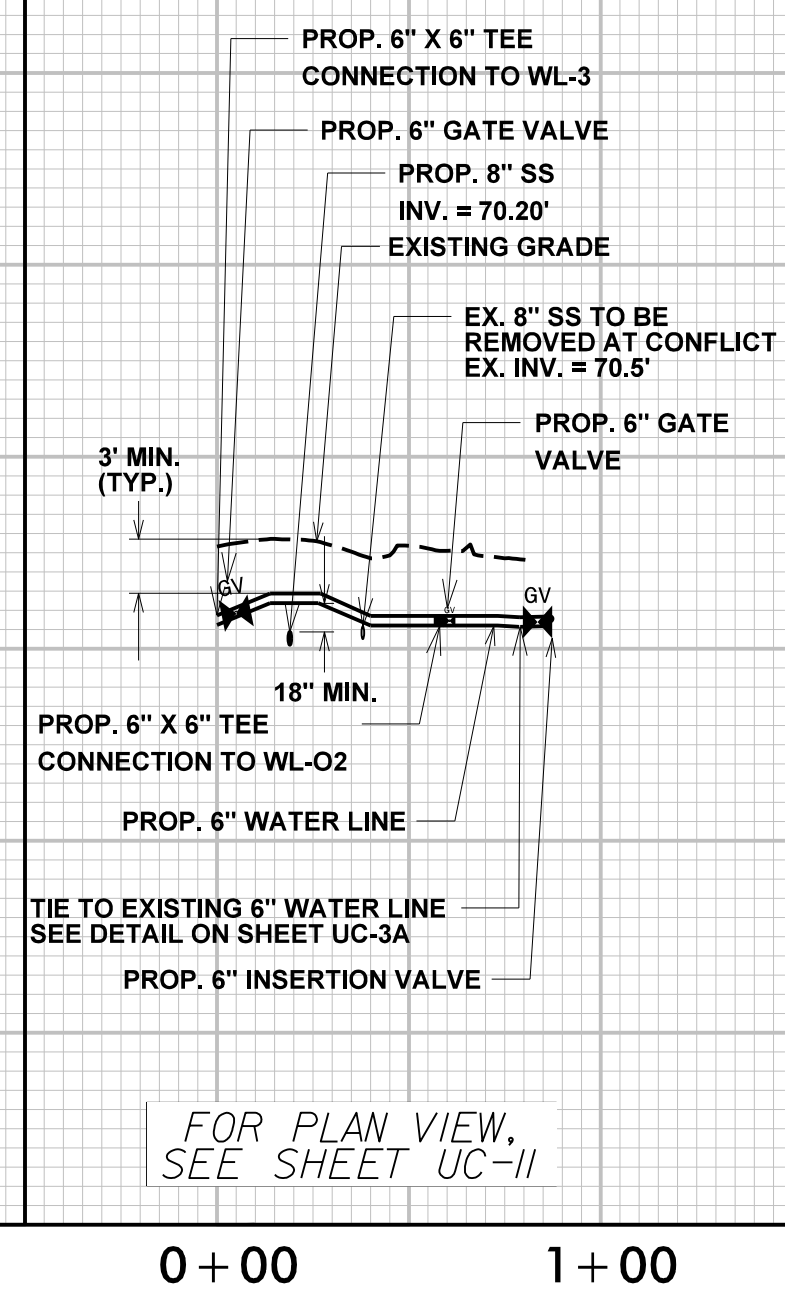

-WL-O2-

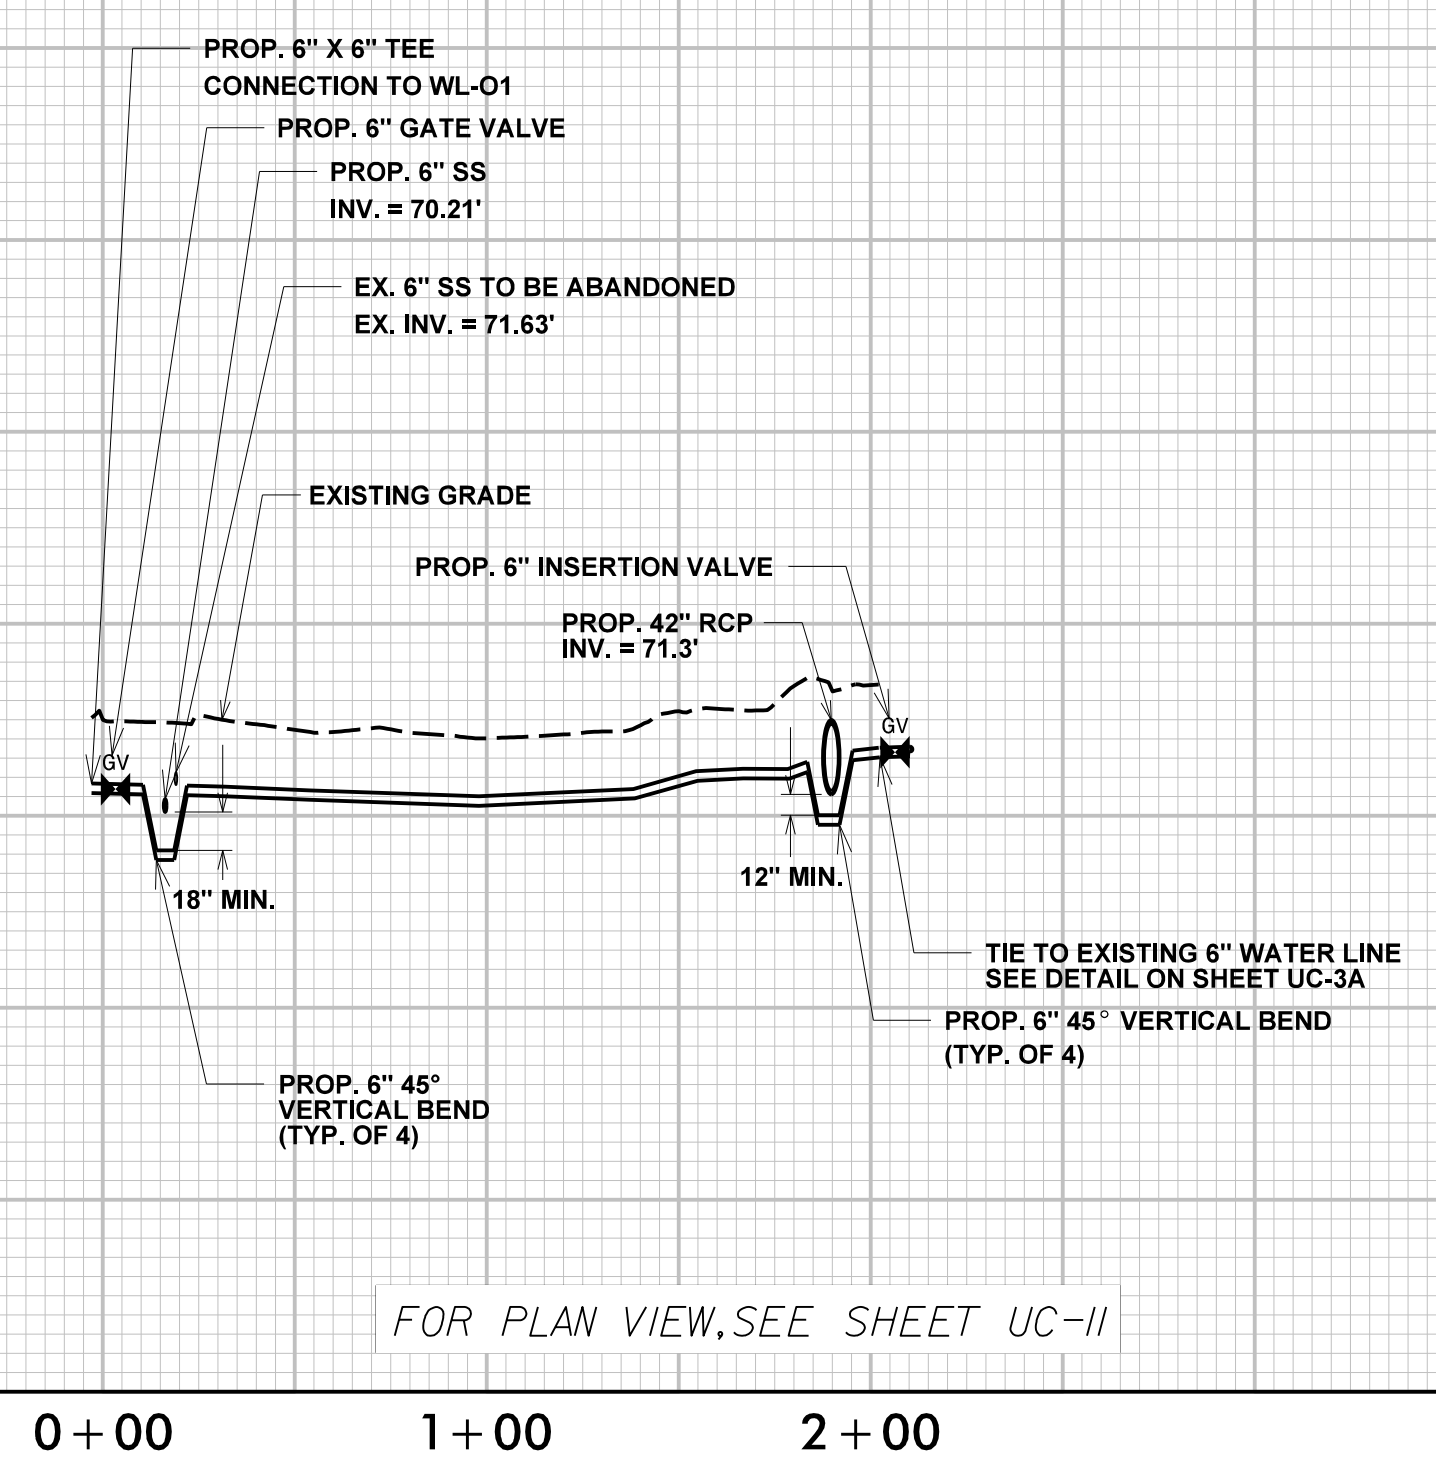

M:\SEF-2000_0856\NCDDT R-5020B US 701 Widening\Water_Sanitary\Water_Line_Profiles\R-5020B-ut_wtr_UC16.pfl.dgn