

# ***BR-0002***


## ***CROSS SECTION INDEX***

### LOCATION

### SEET NO.

-L-	X-2 THRU X-20
-Y-	X-21 THRU X-29
-Y1-	X-30 THRU X-31
-DR1-	X-32 THRU X-33



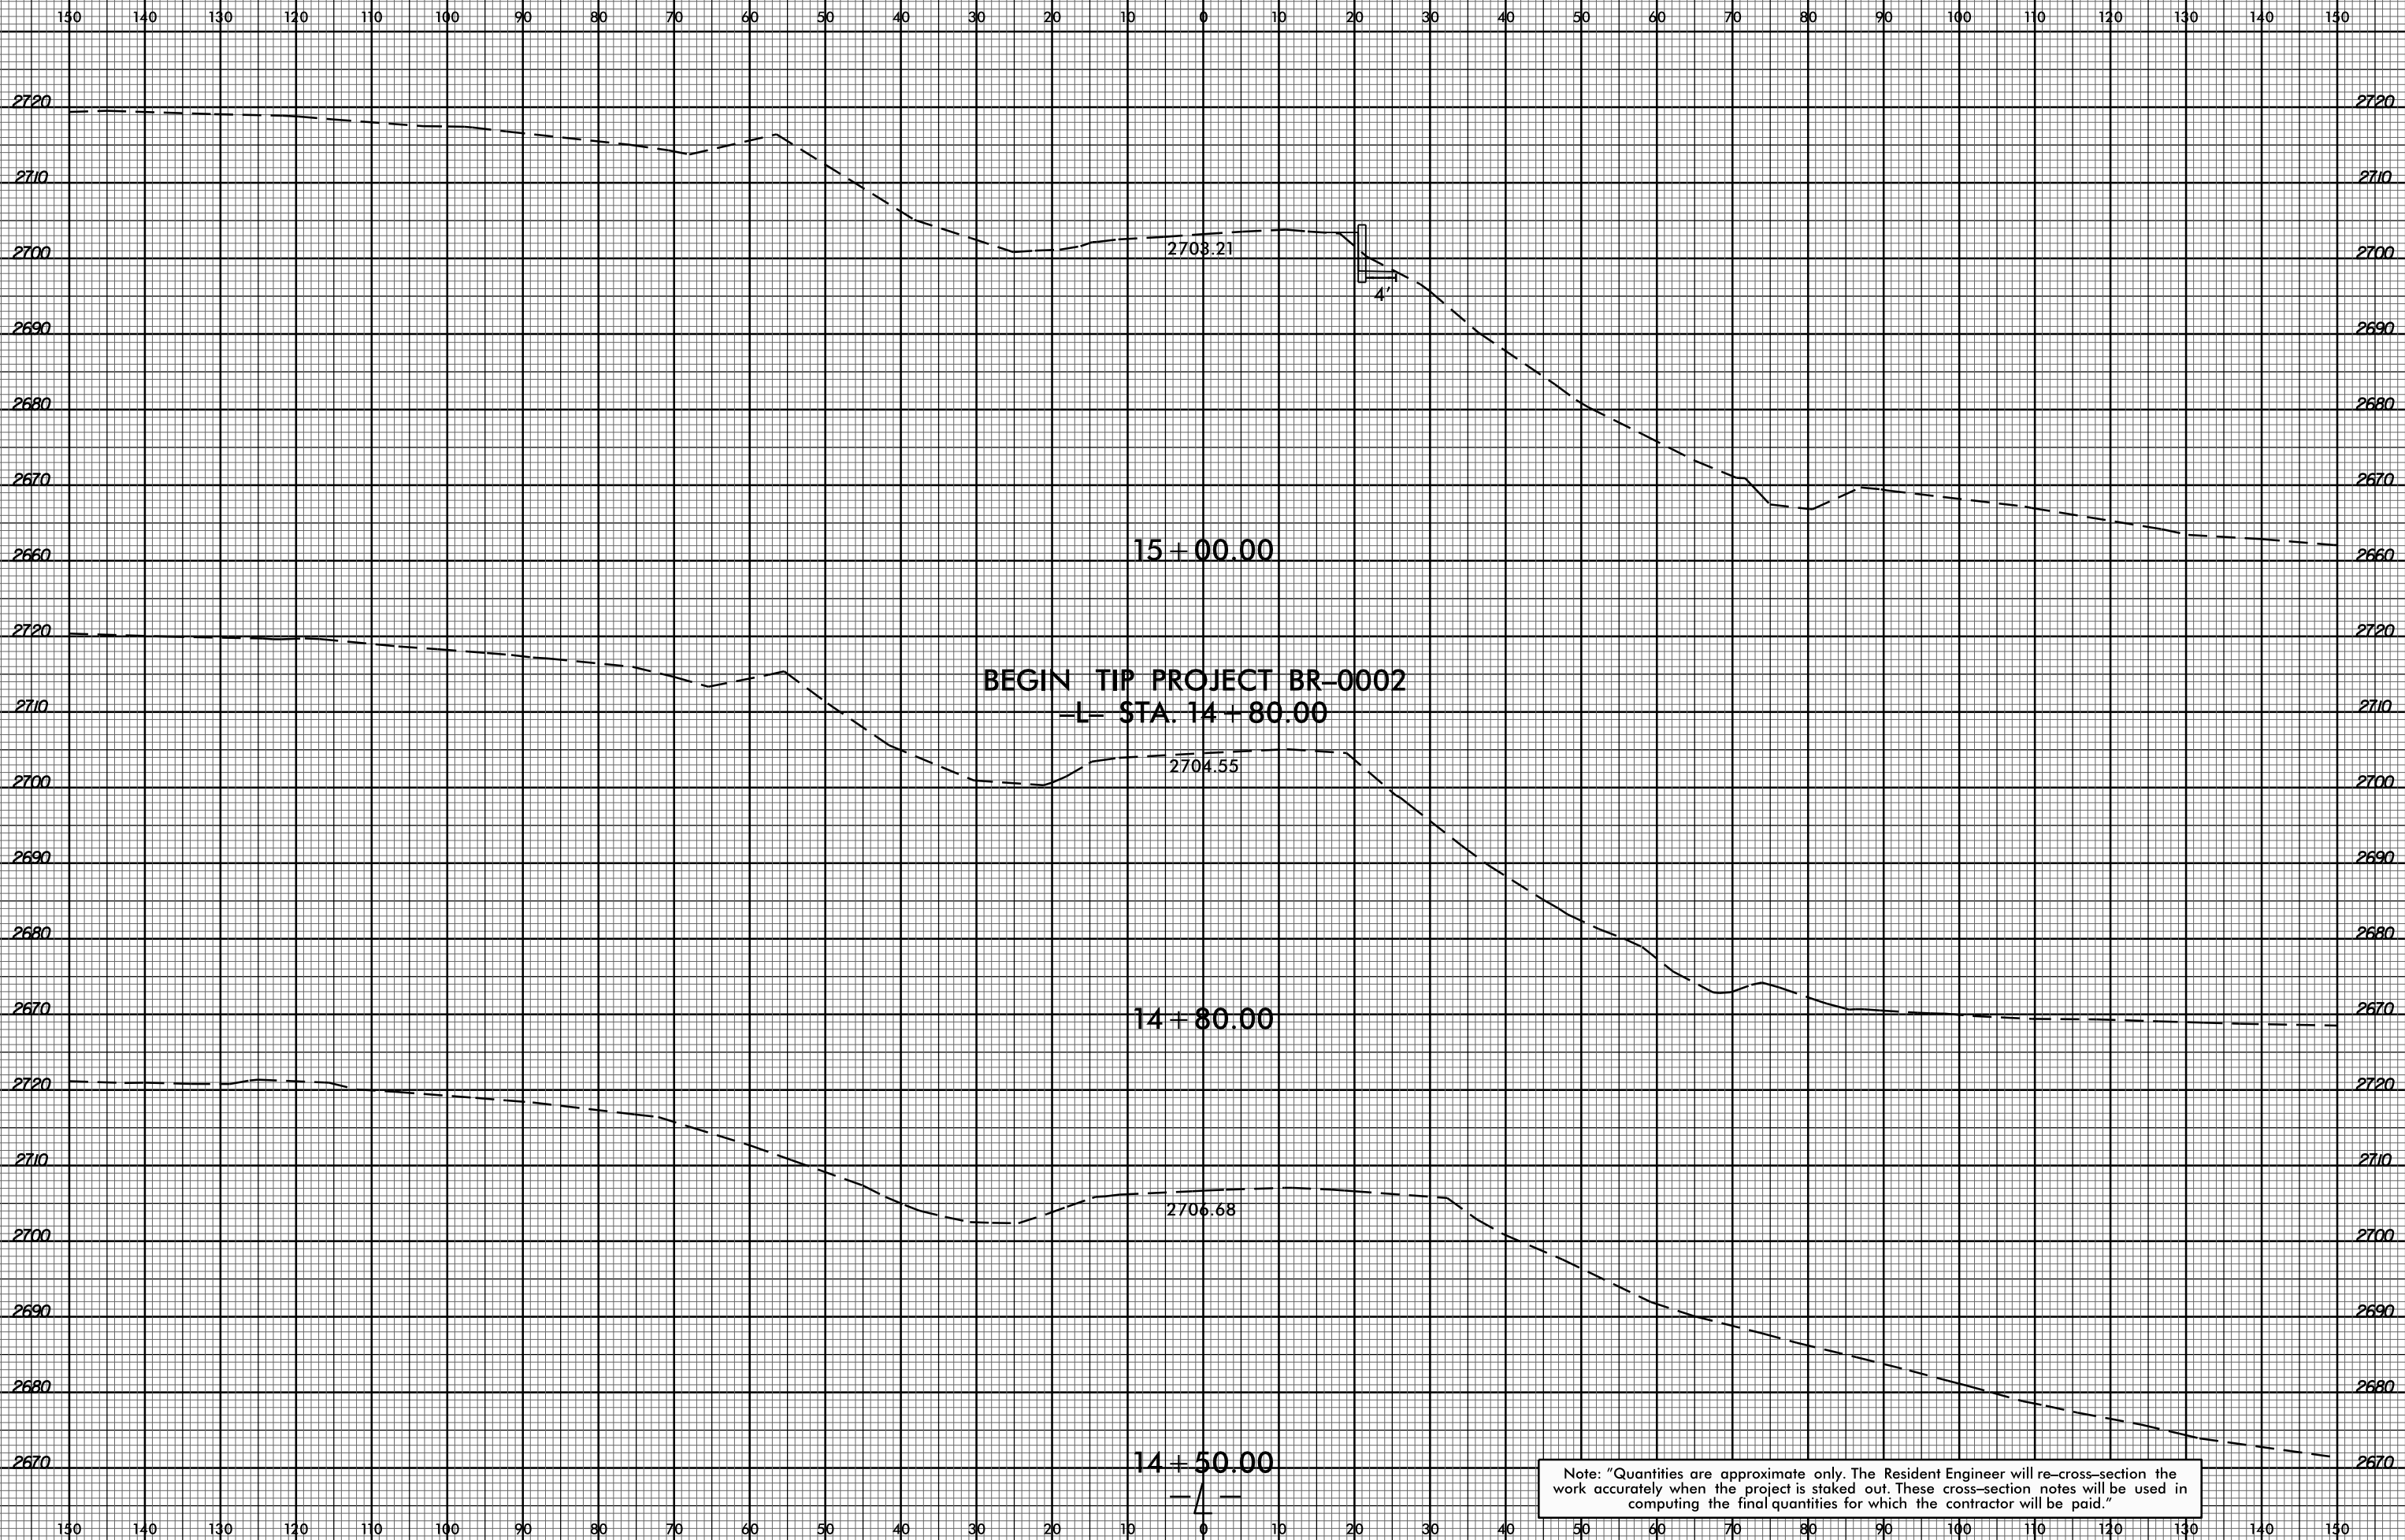

Note: "Quantities are approximate only. The Resident Engineer will re-cross-section the work accurately when the project is staked out. These cross-section notes will be used in computing the final quantities for which the contractor will be paid."



150 140 130 120 110 100 90 80 70 60 50 40 30 20 10 0 10 20 30 40 50 60 70 80 90 100 110 120 130 140 150

2740 2740

2730 2730

2720 2720

2710 2710

2700 2700


2690 2690

2680 2680


2670 2670


2660 2660


150 140 130 120 110 100 90 80 70 60 50 40 30 20 10 0 10 20 30 40 50 60 70 80 90 100 110 120 130 140 150

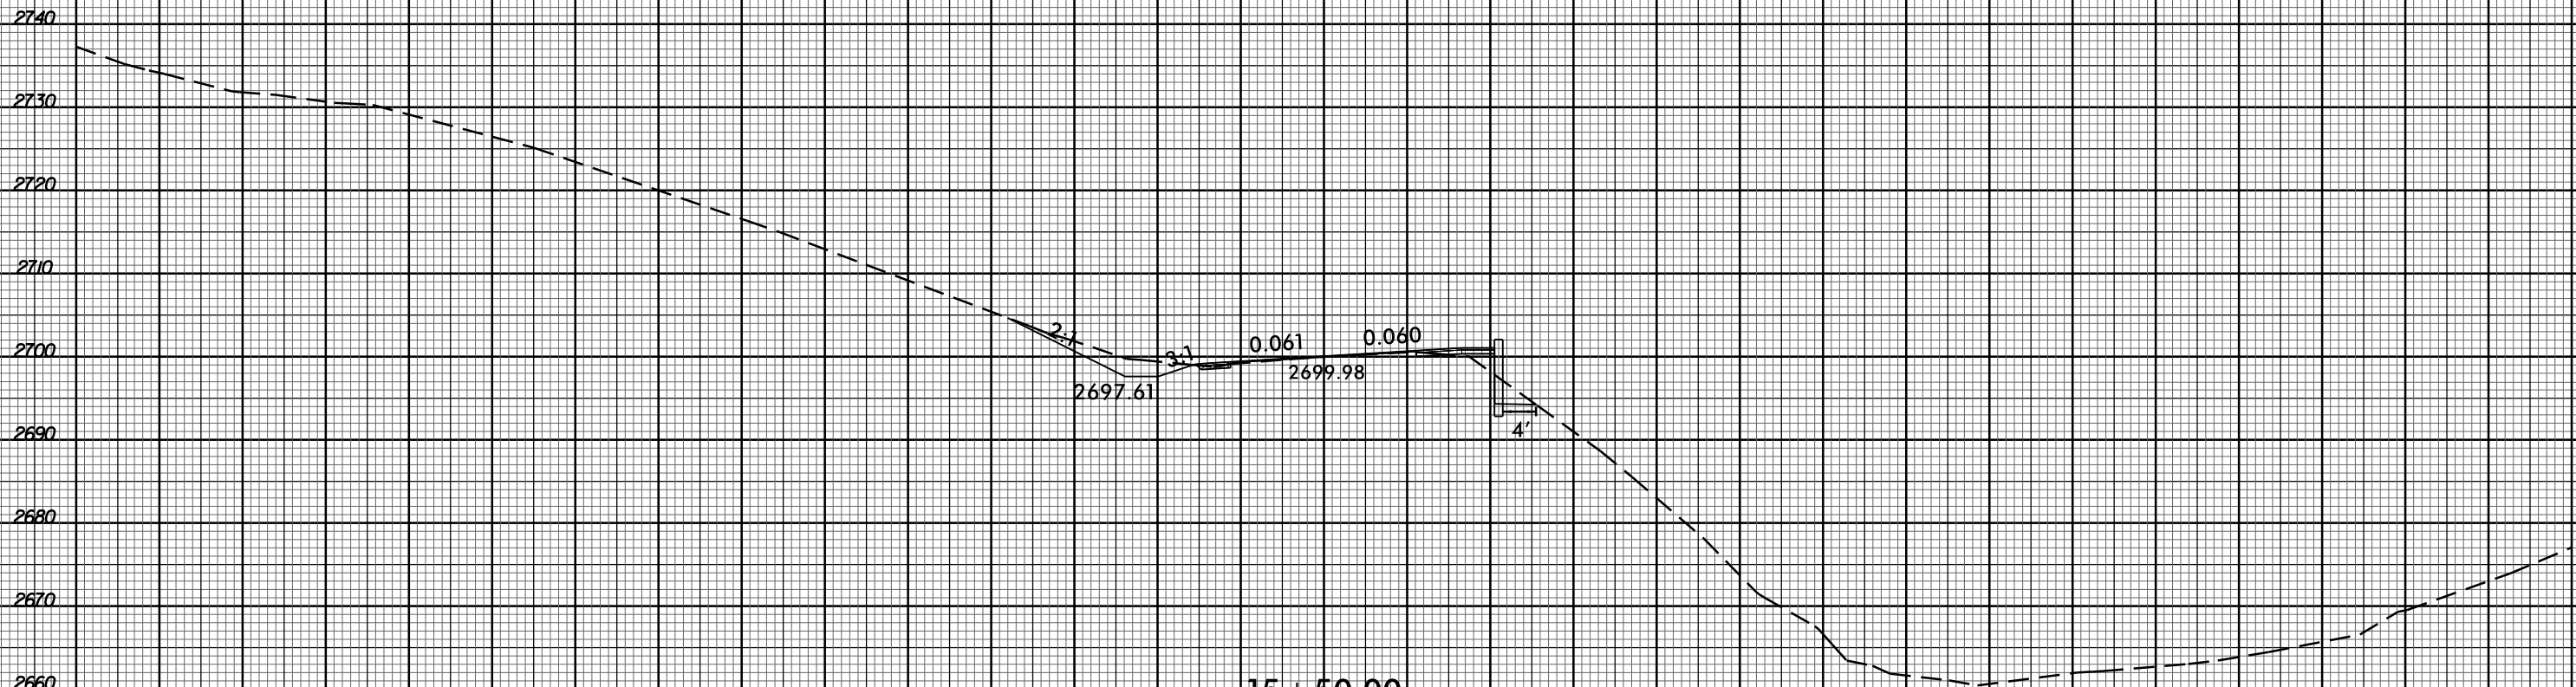


15+50.00

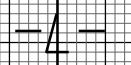

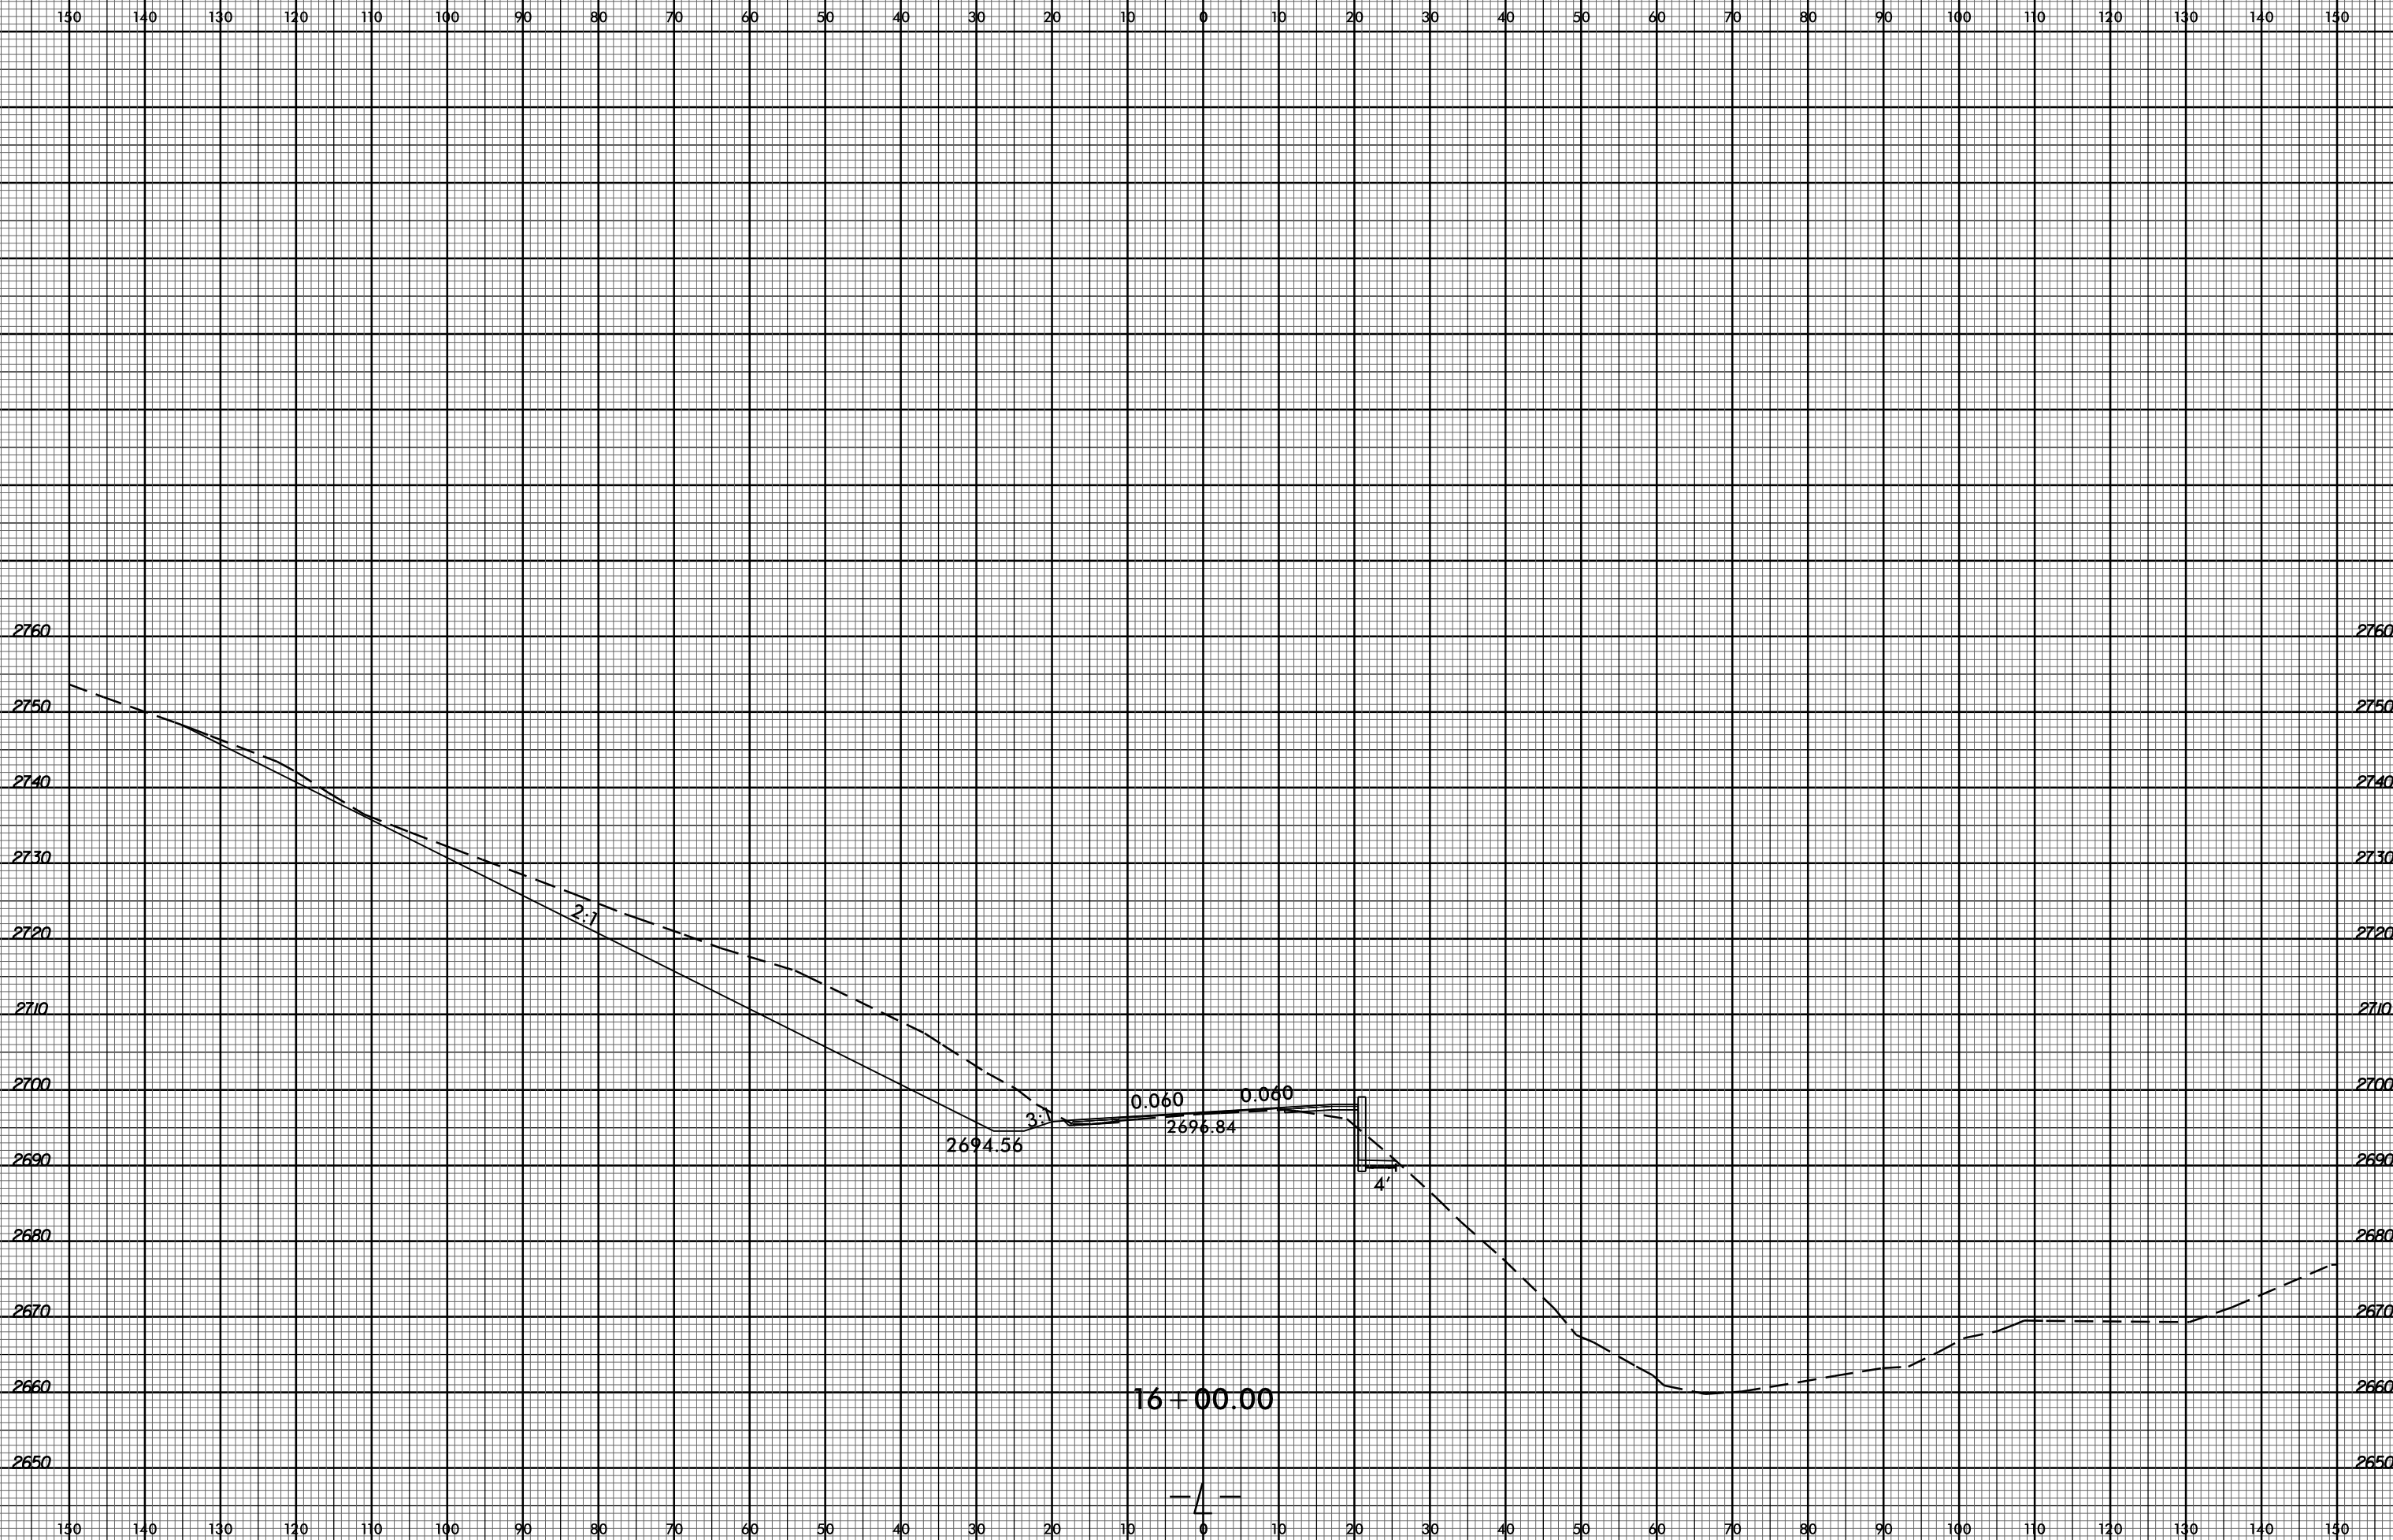


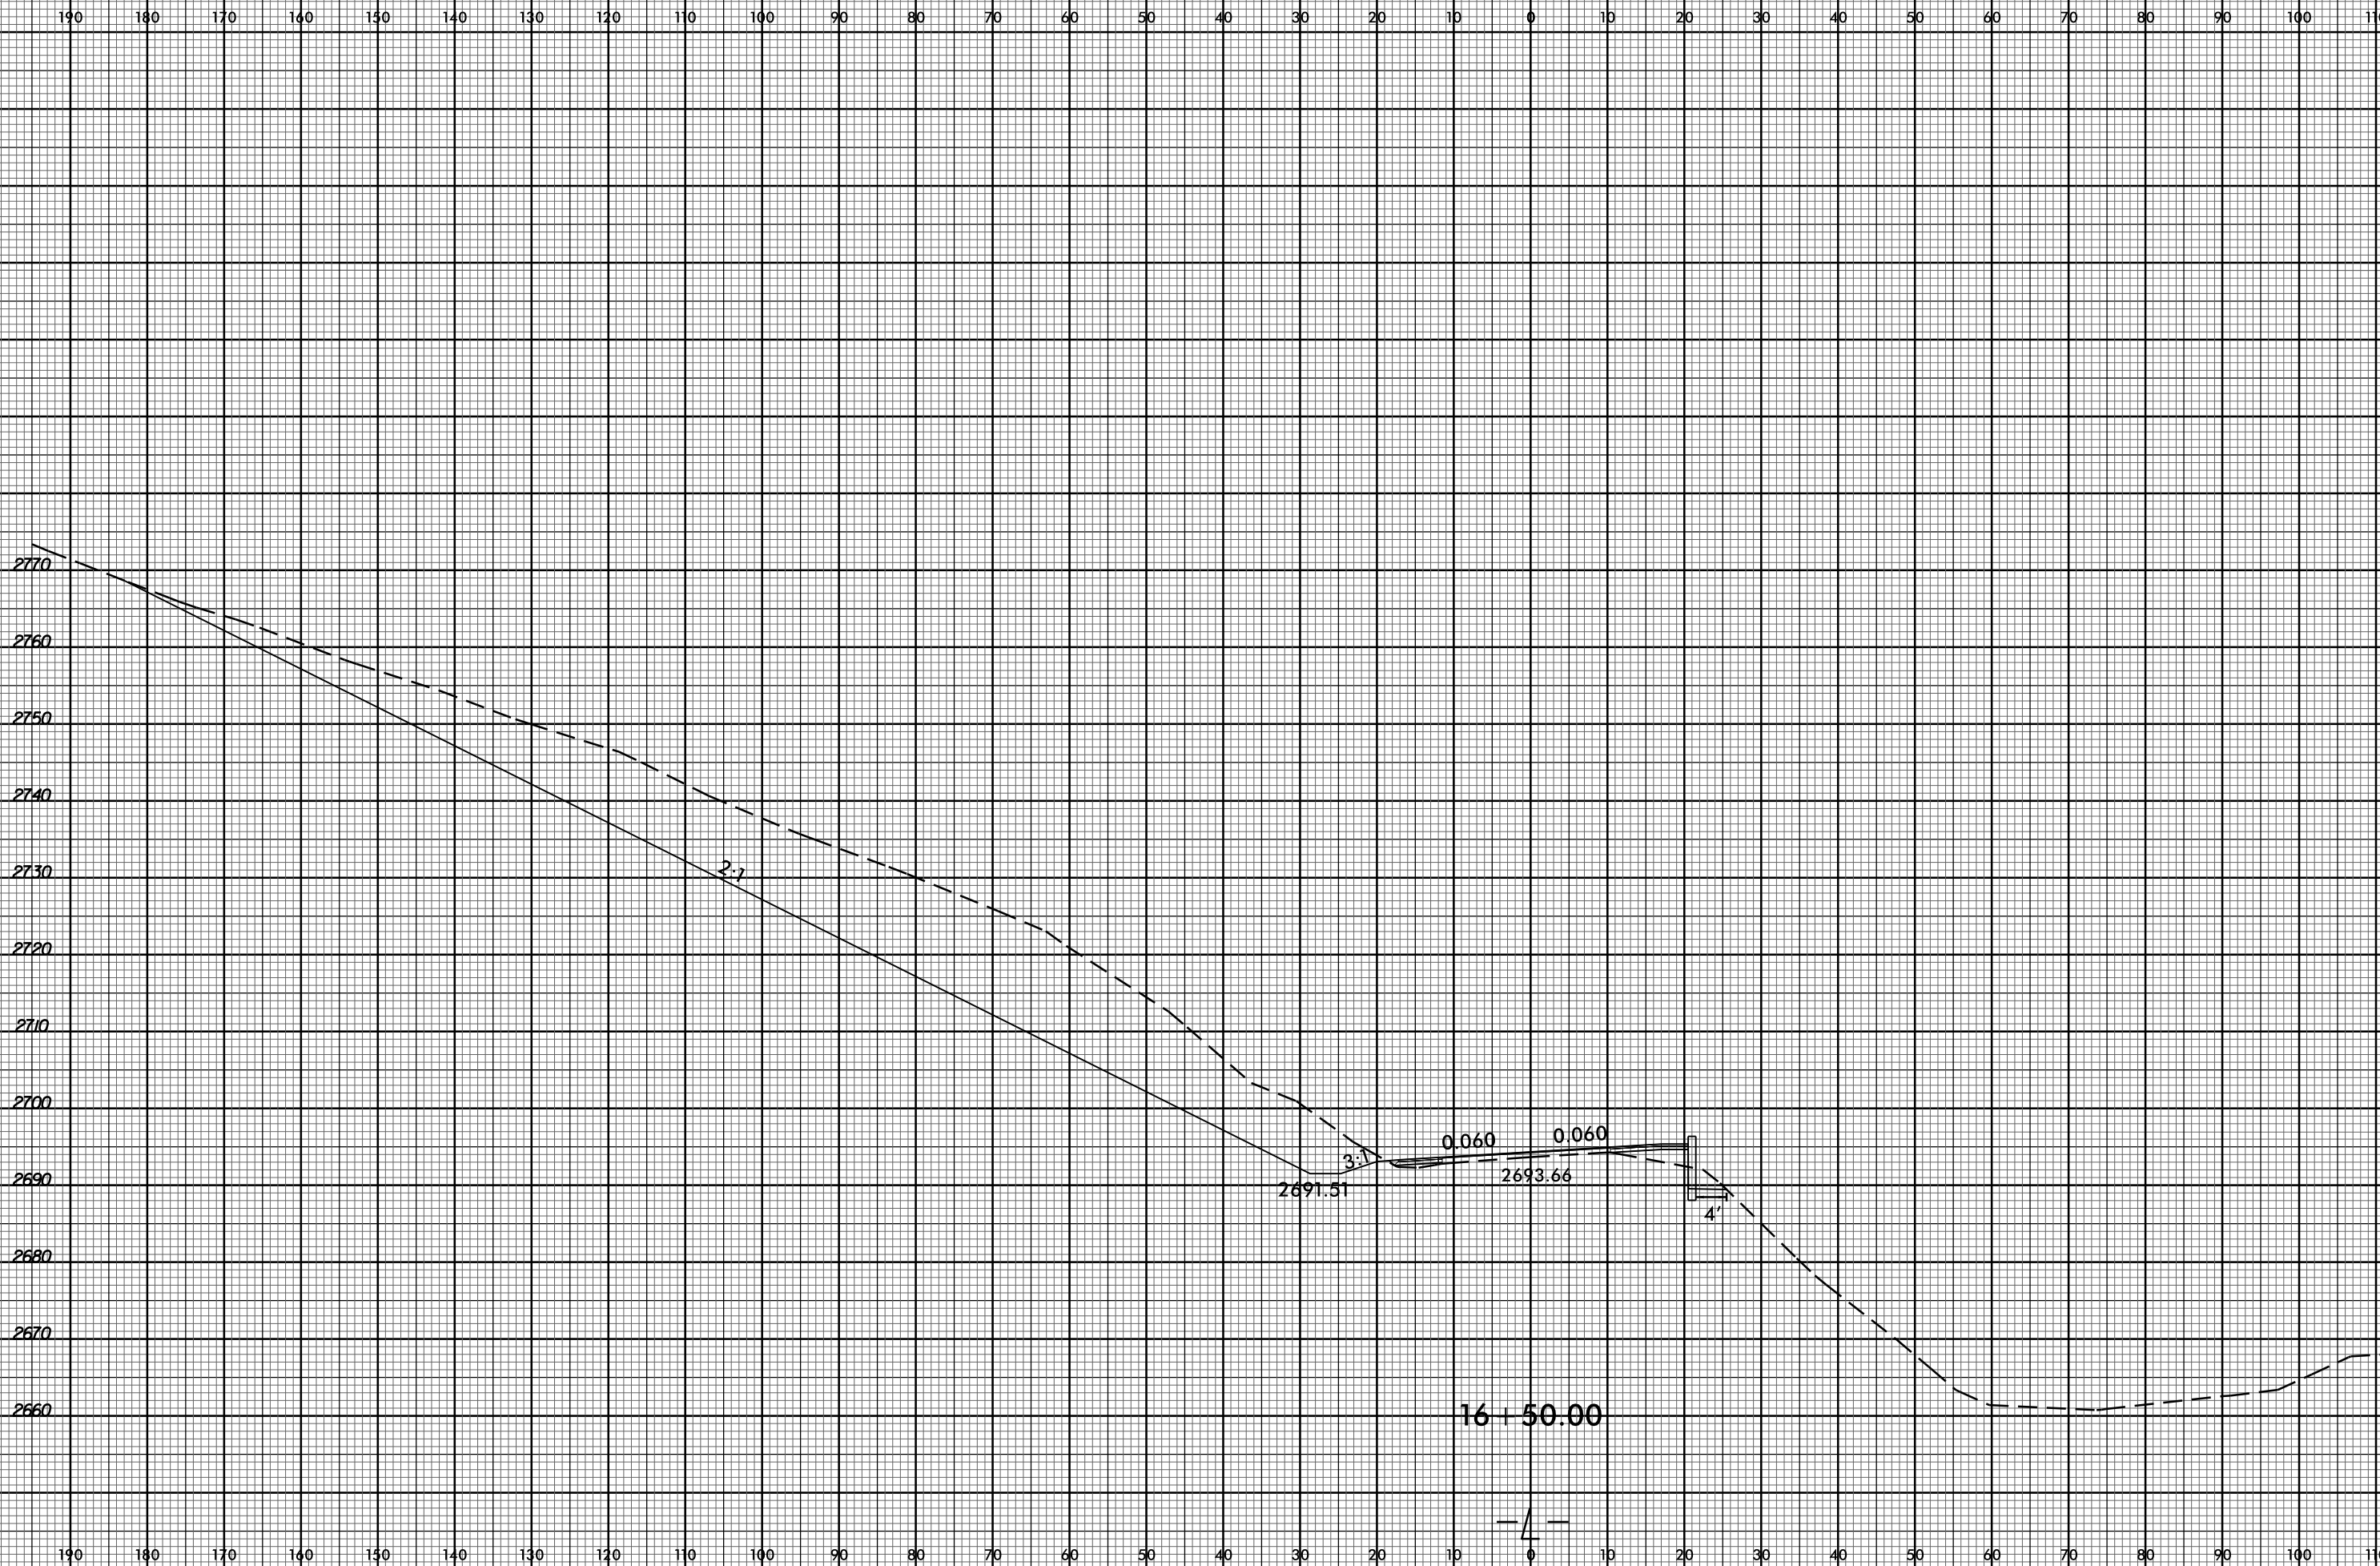



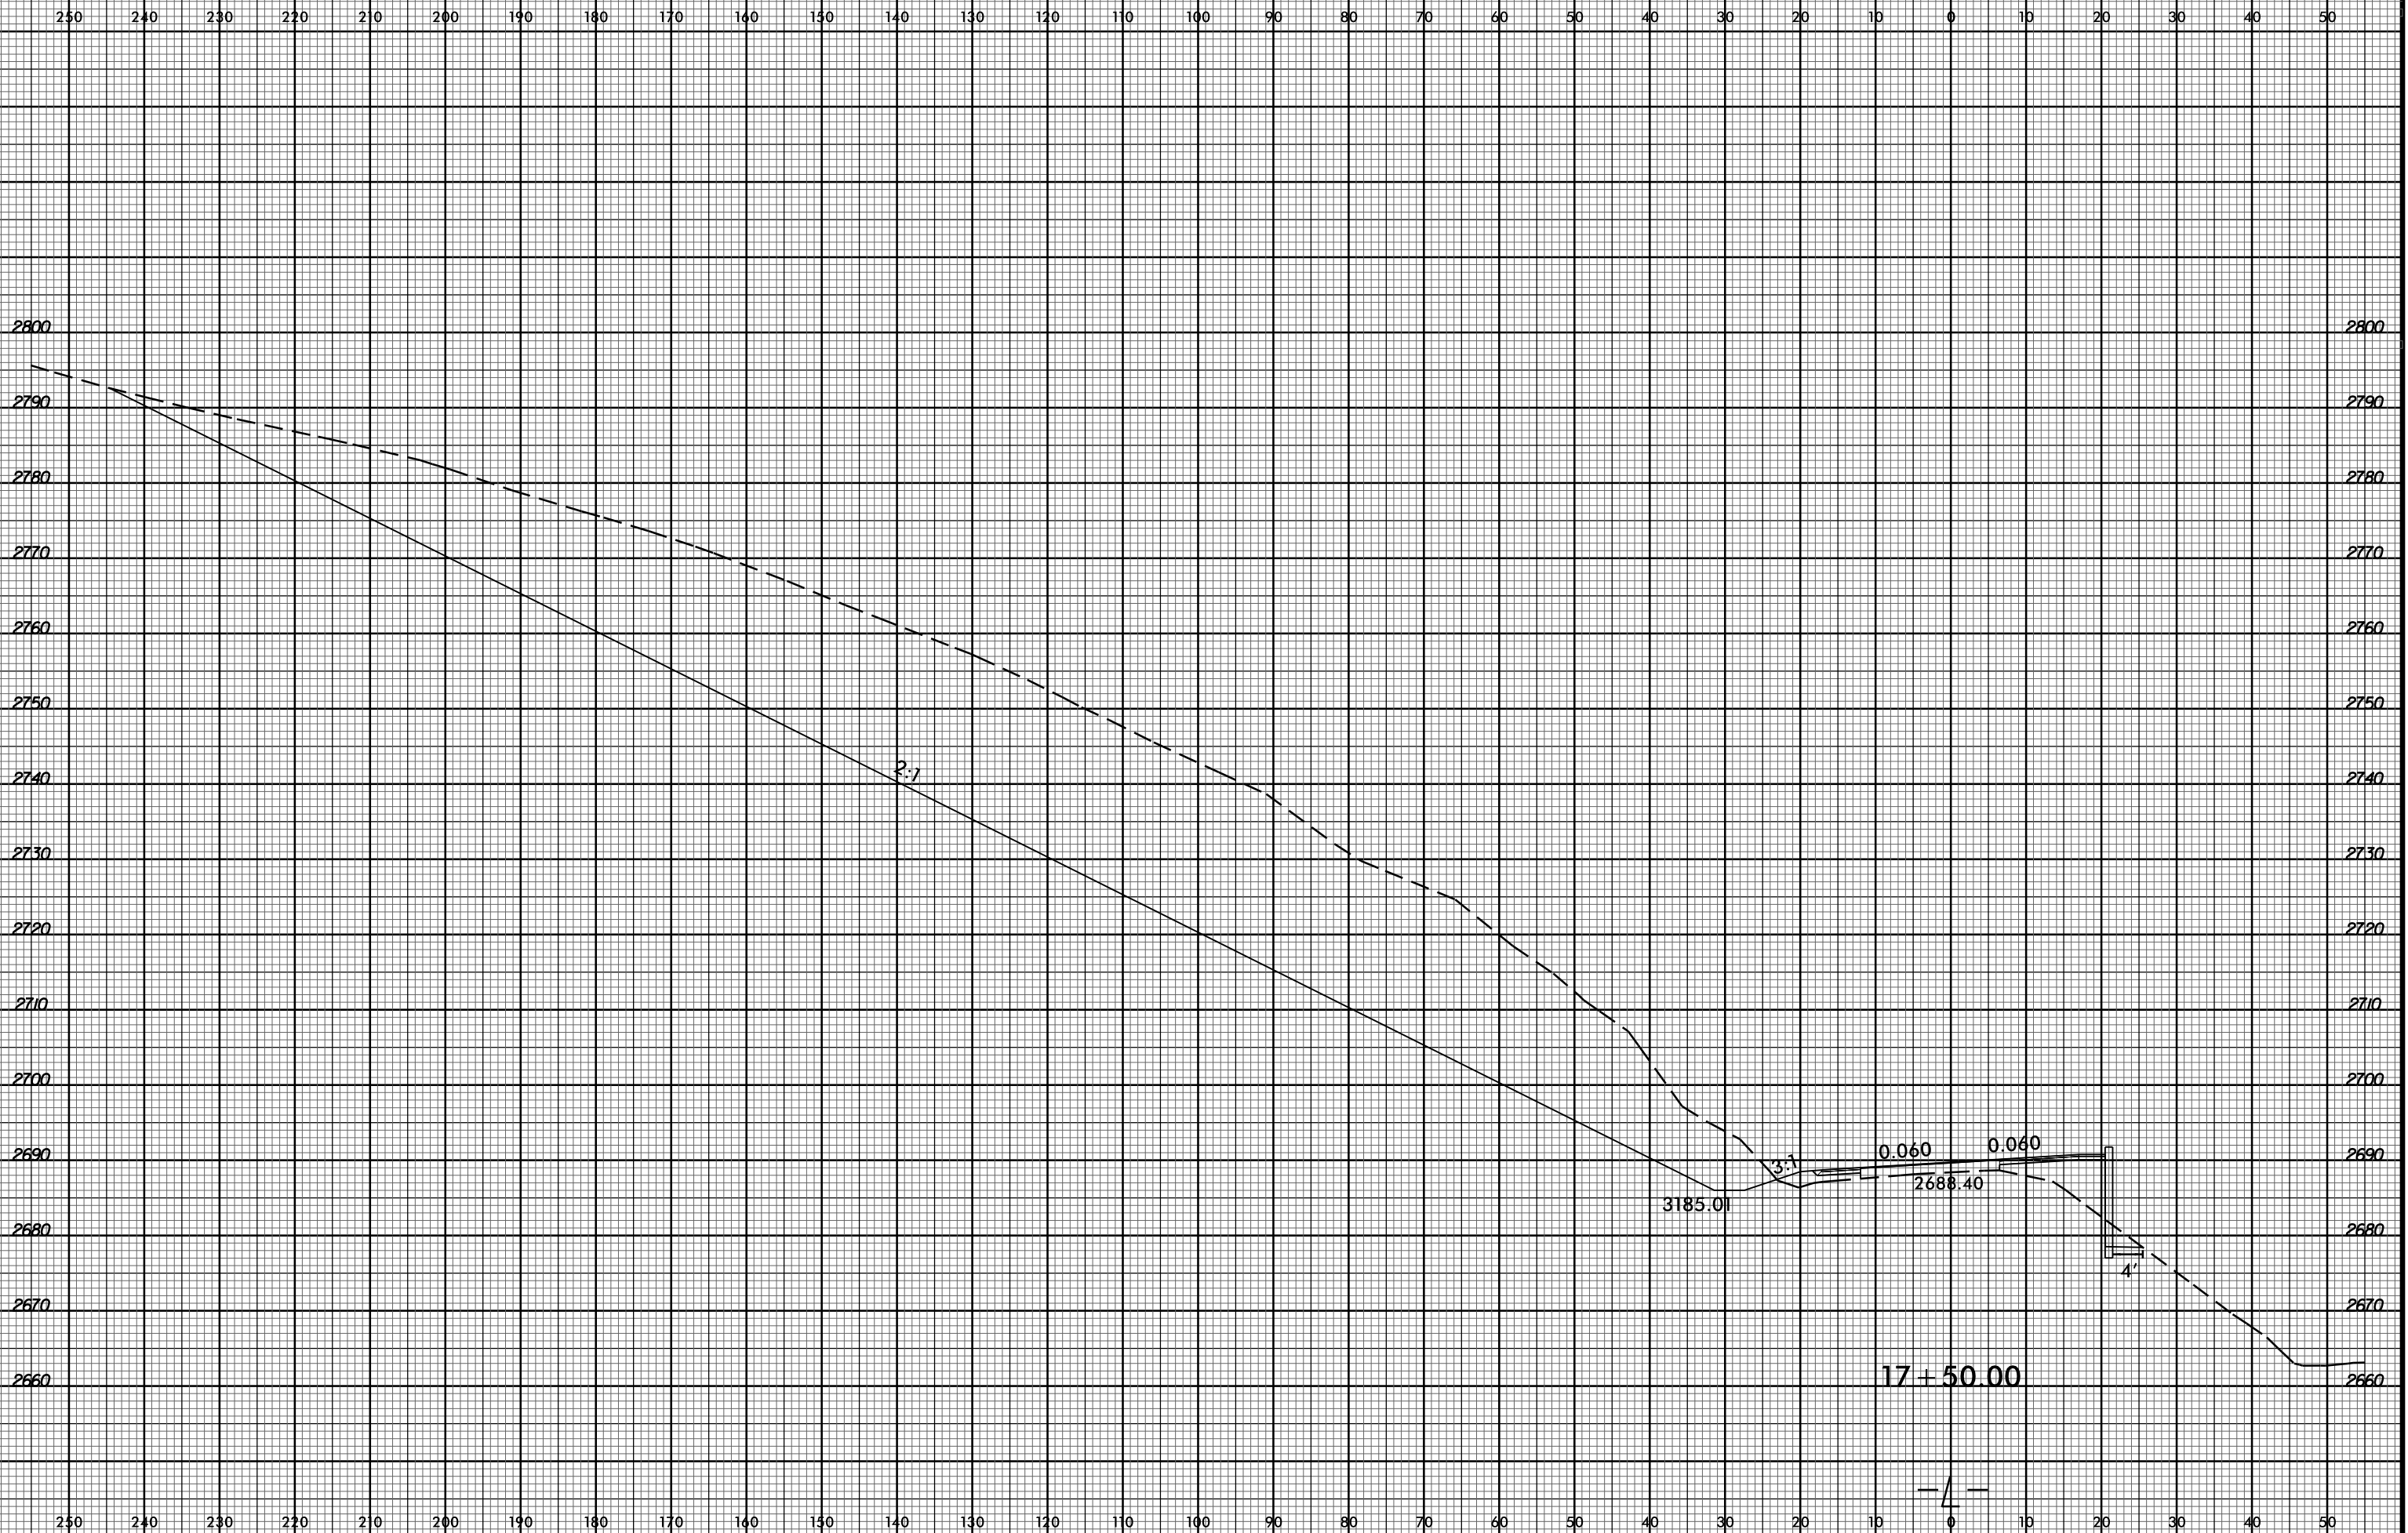




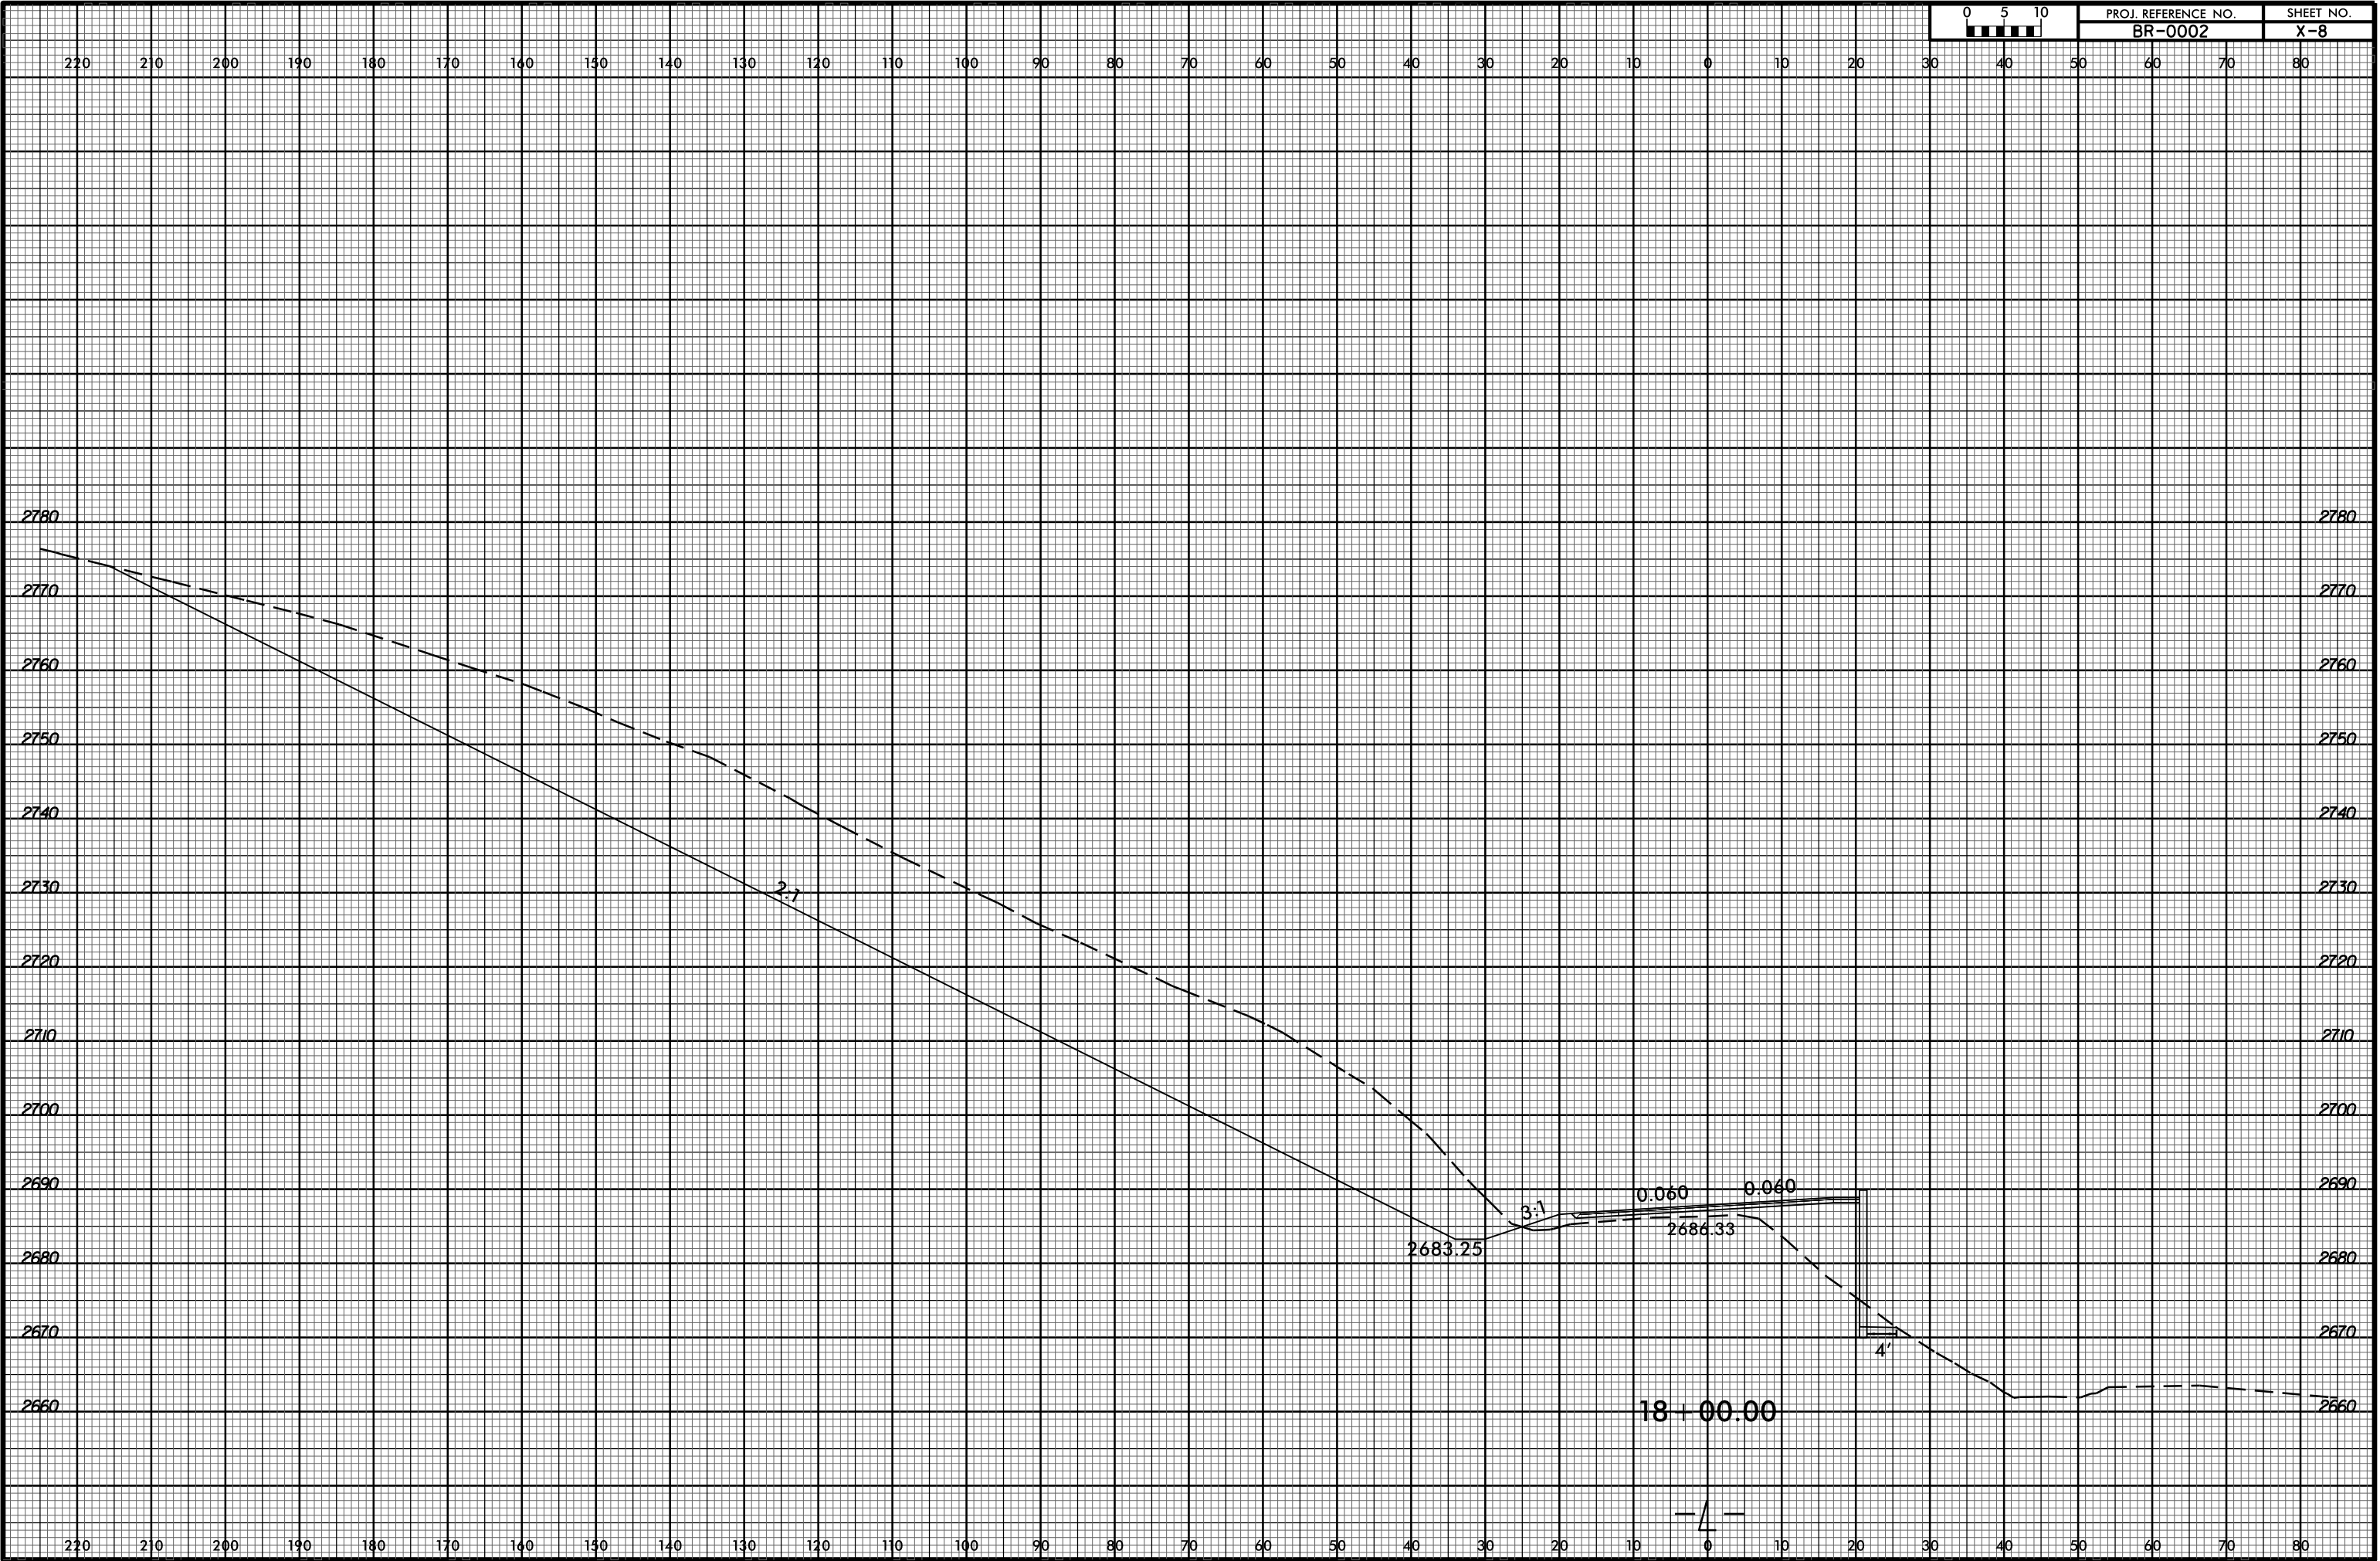






180 170 140 130 120 110 100 90 80 70 60 50 40 30 20 10 0 10 20 30 40 50 60 70 80 90 100 110 120

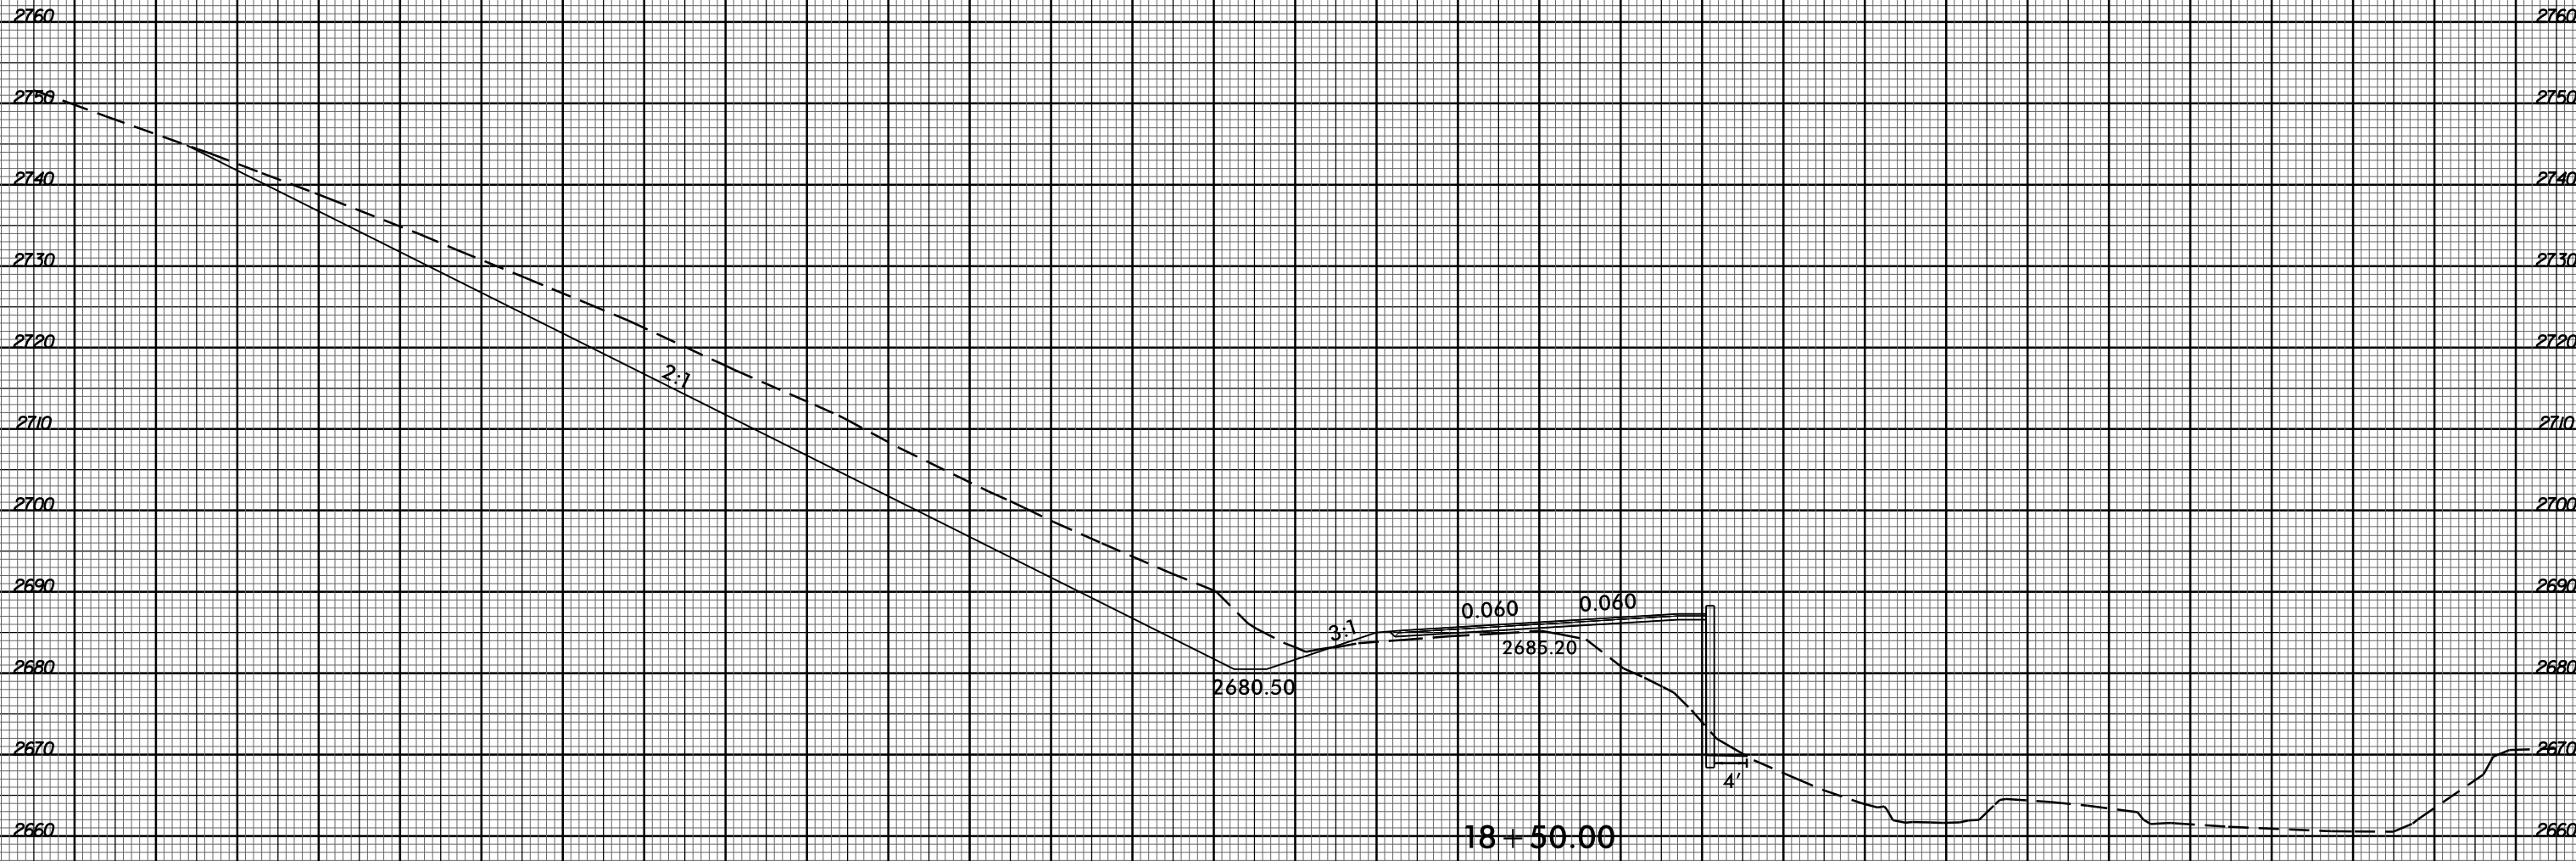



180 170 140 130 120 110 100 90 80 70 60 50 40 30 20 10 0 10 20 30 40 50 60 70 80 90 100 110 120

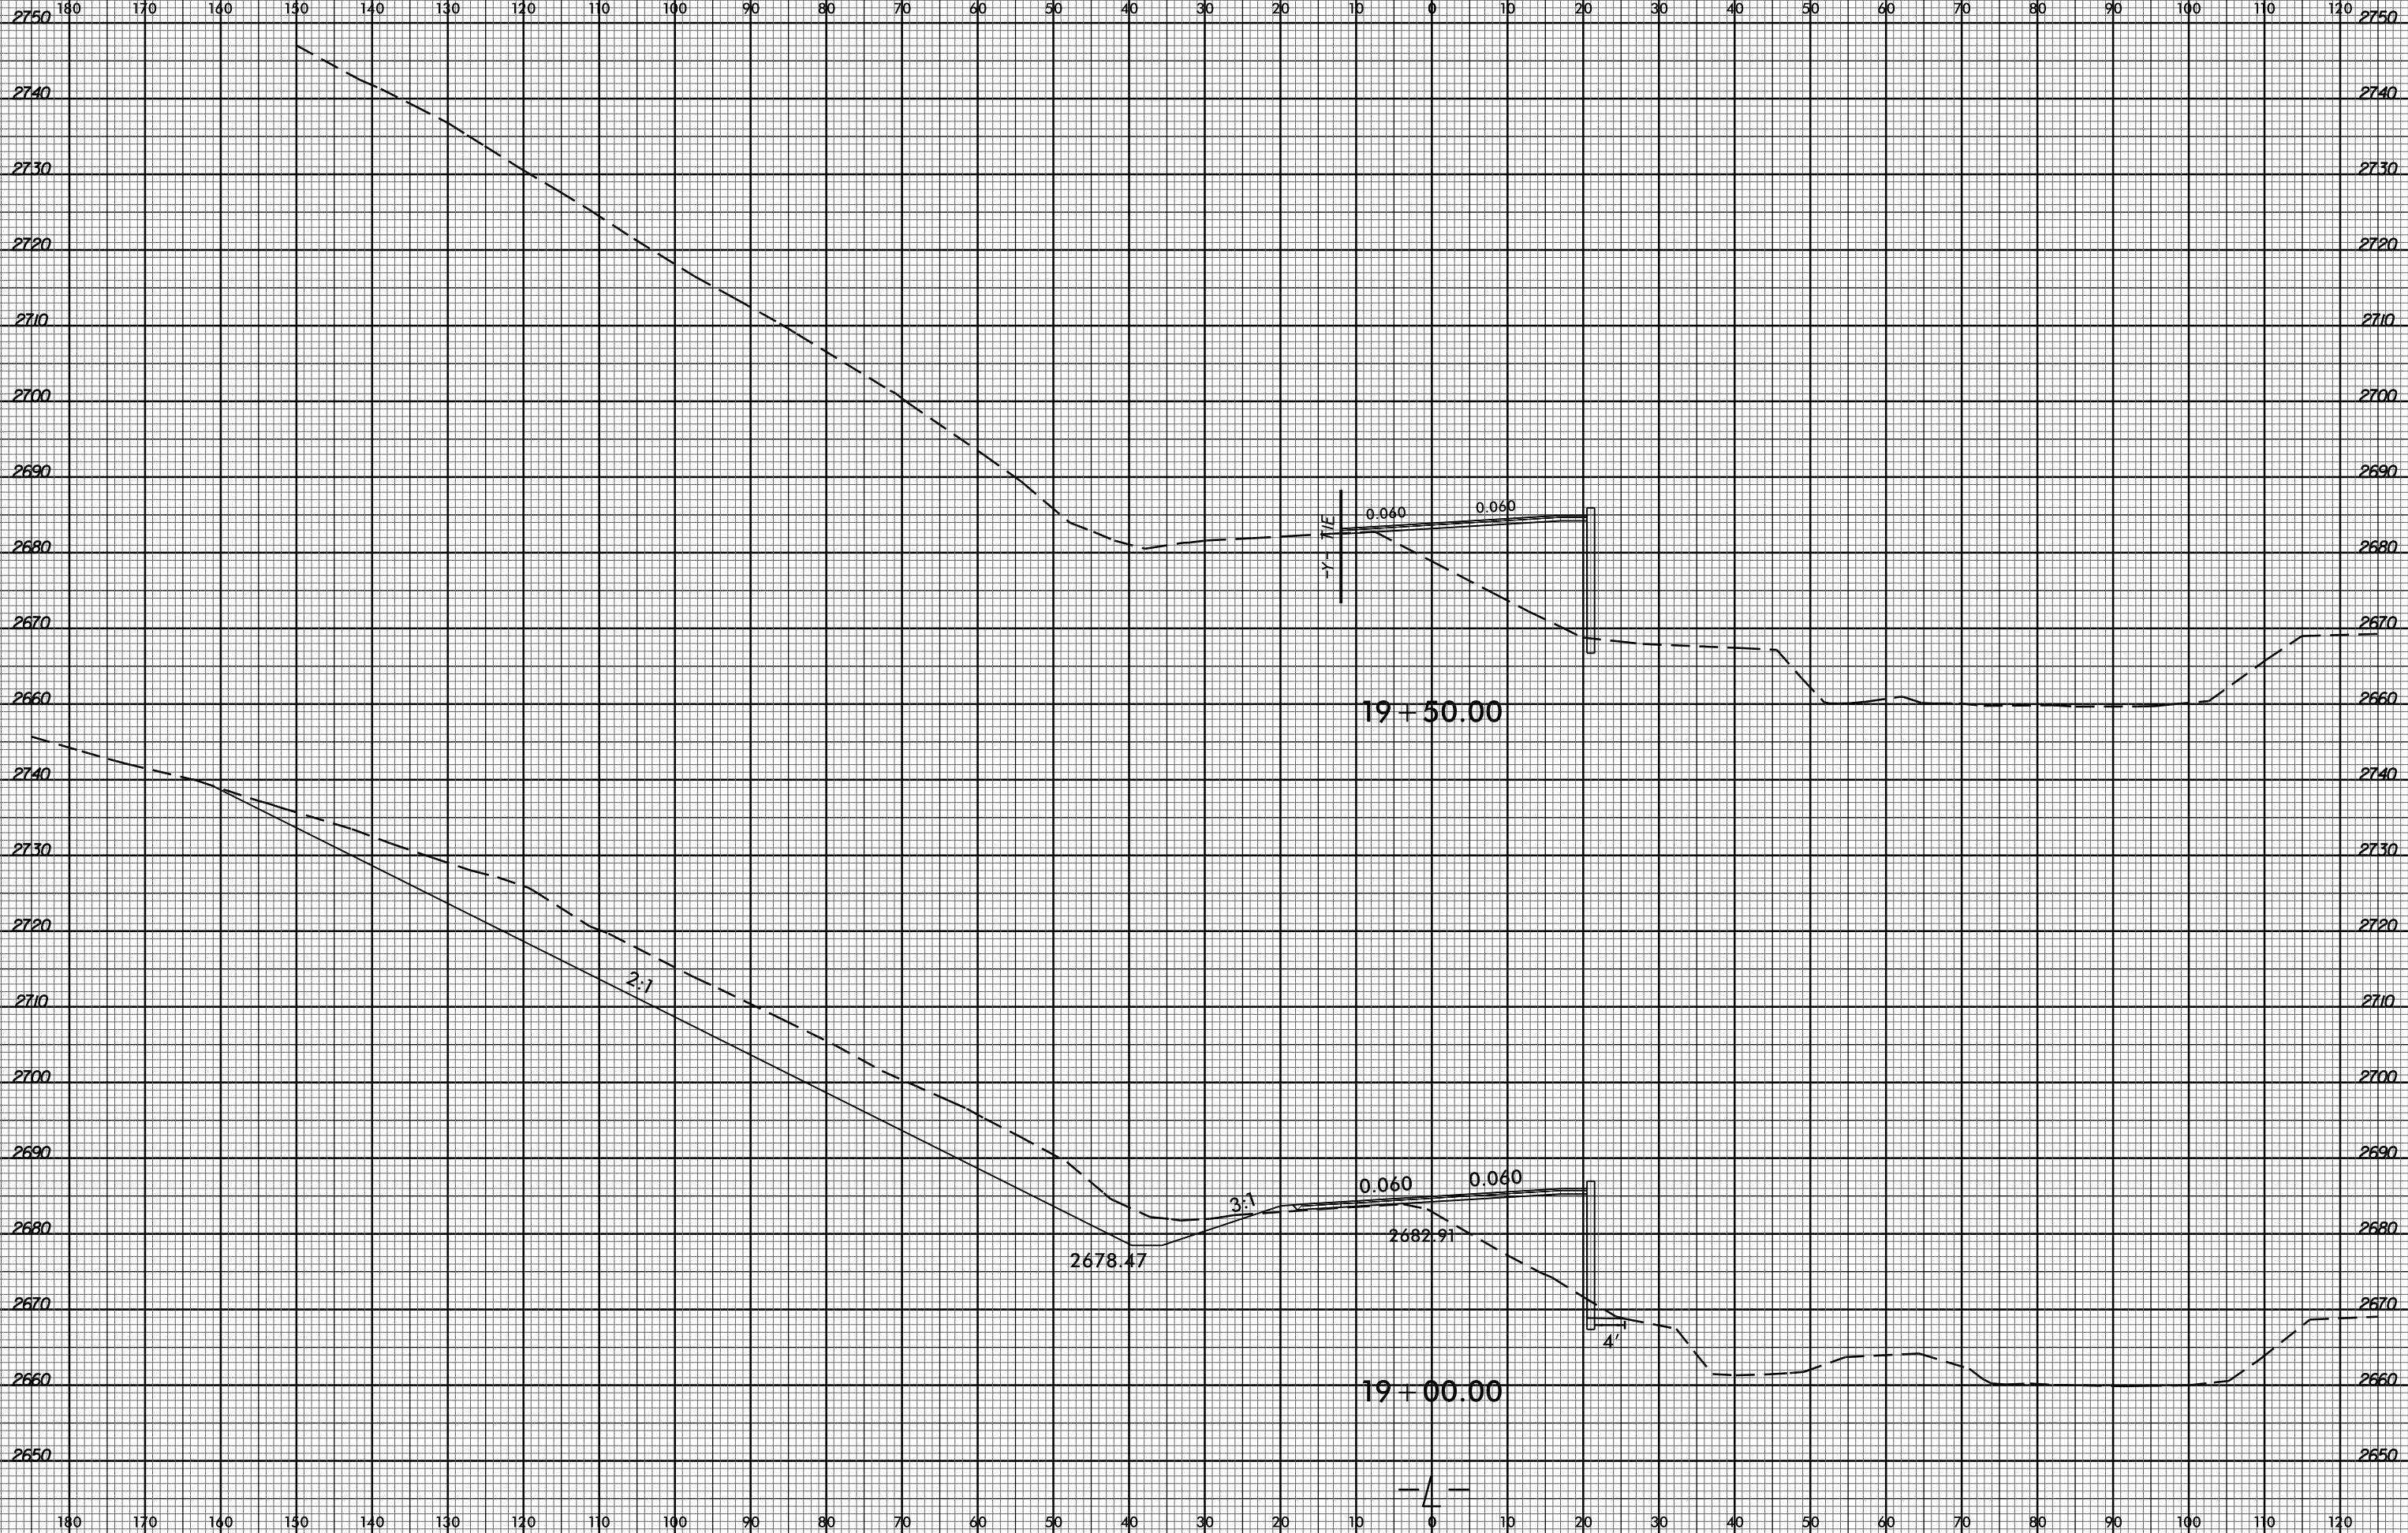


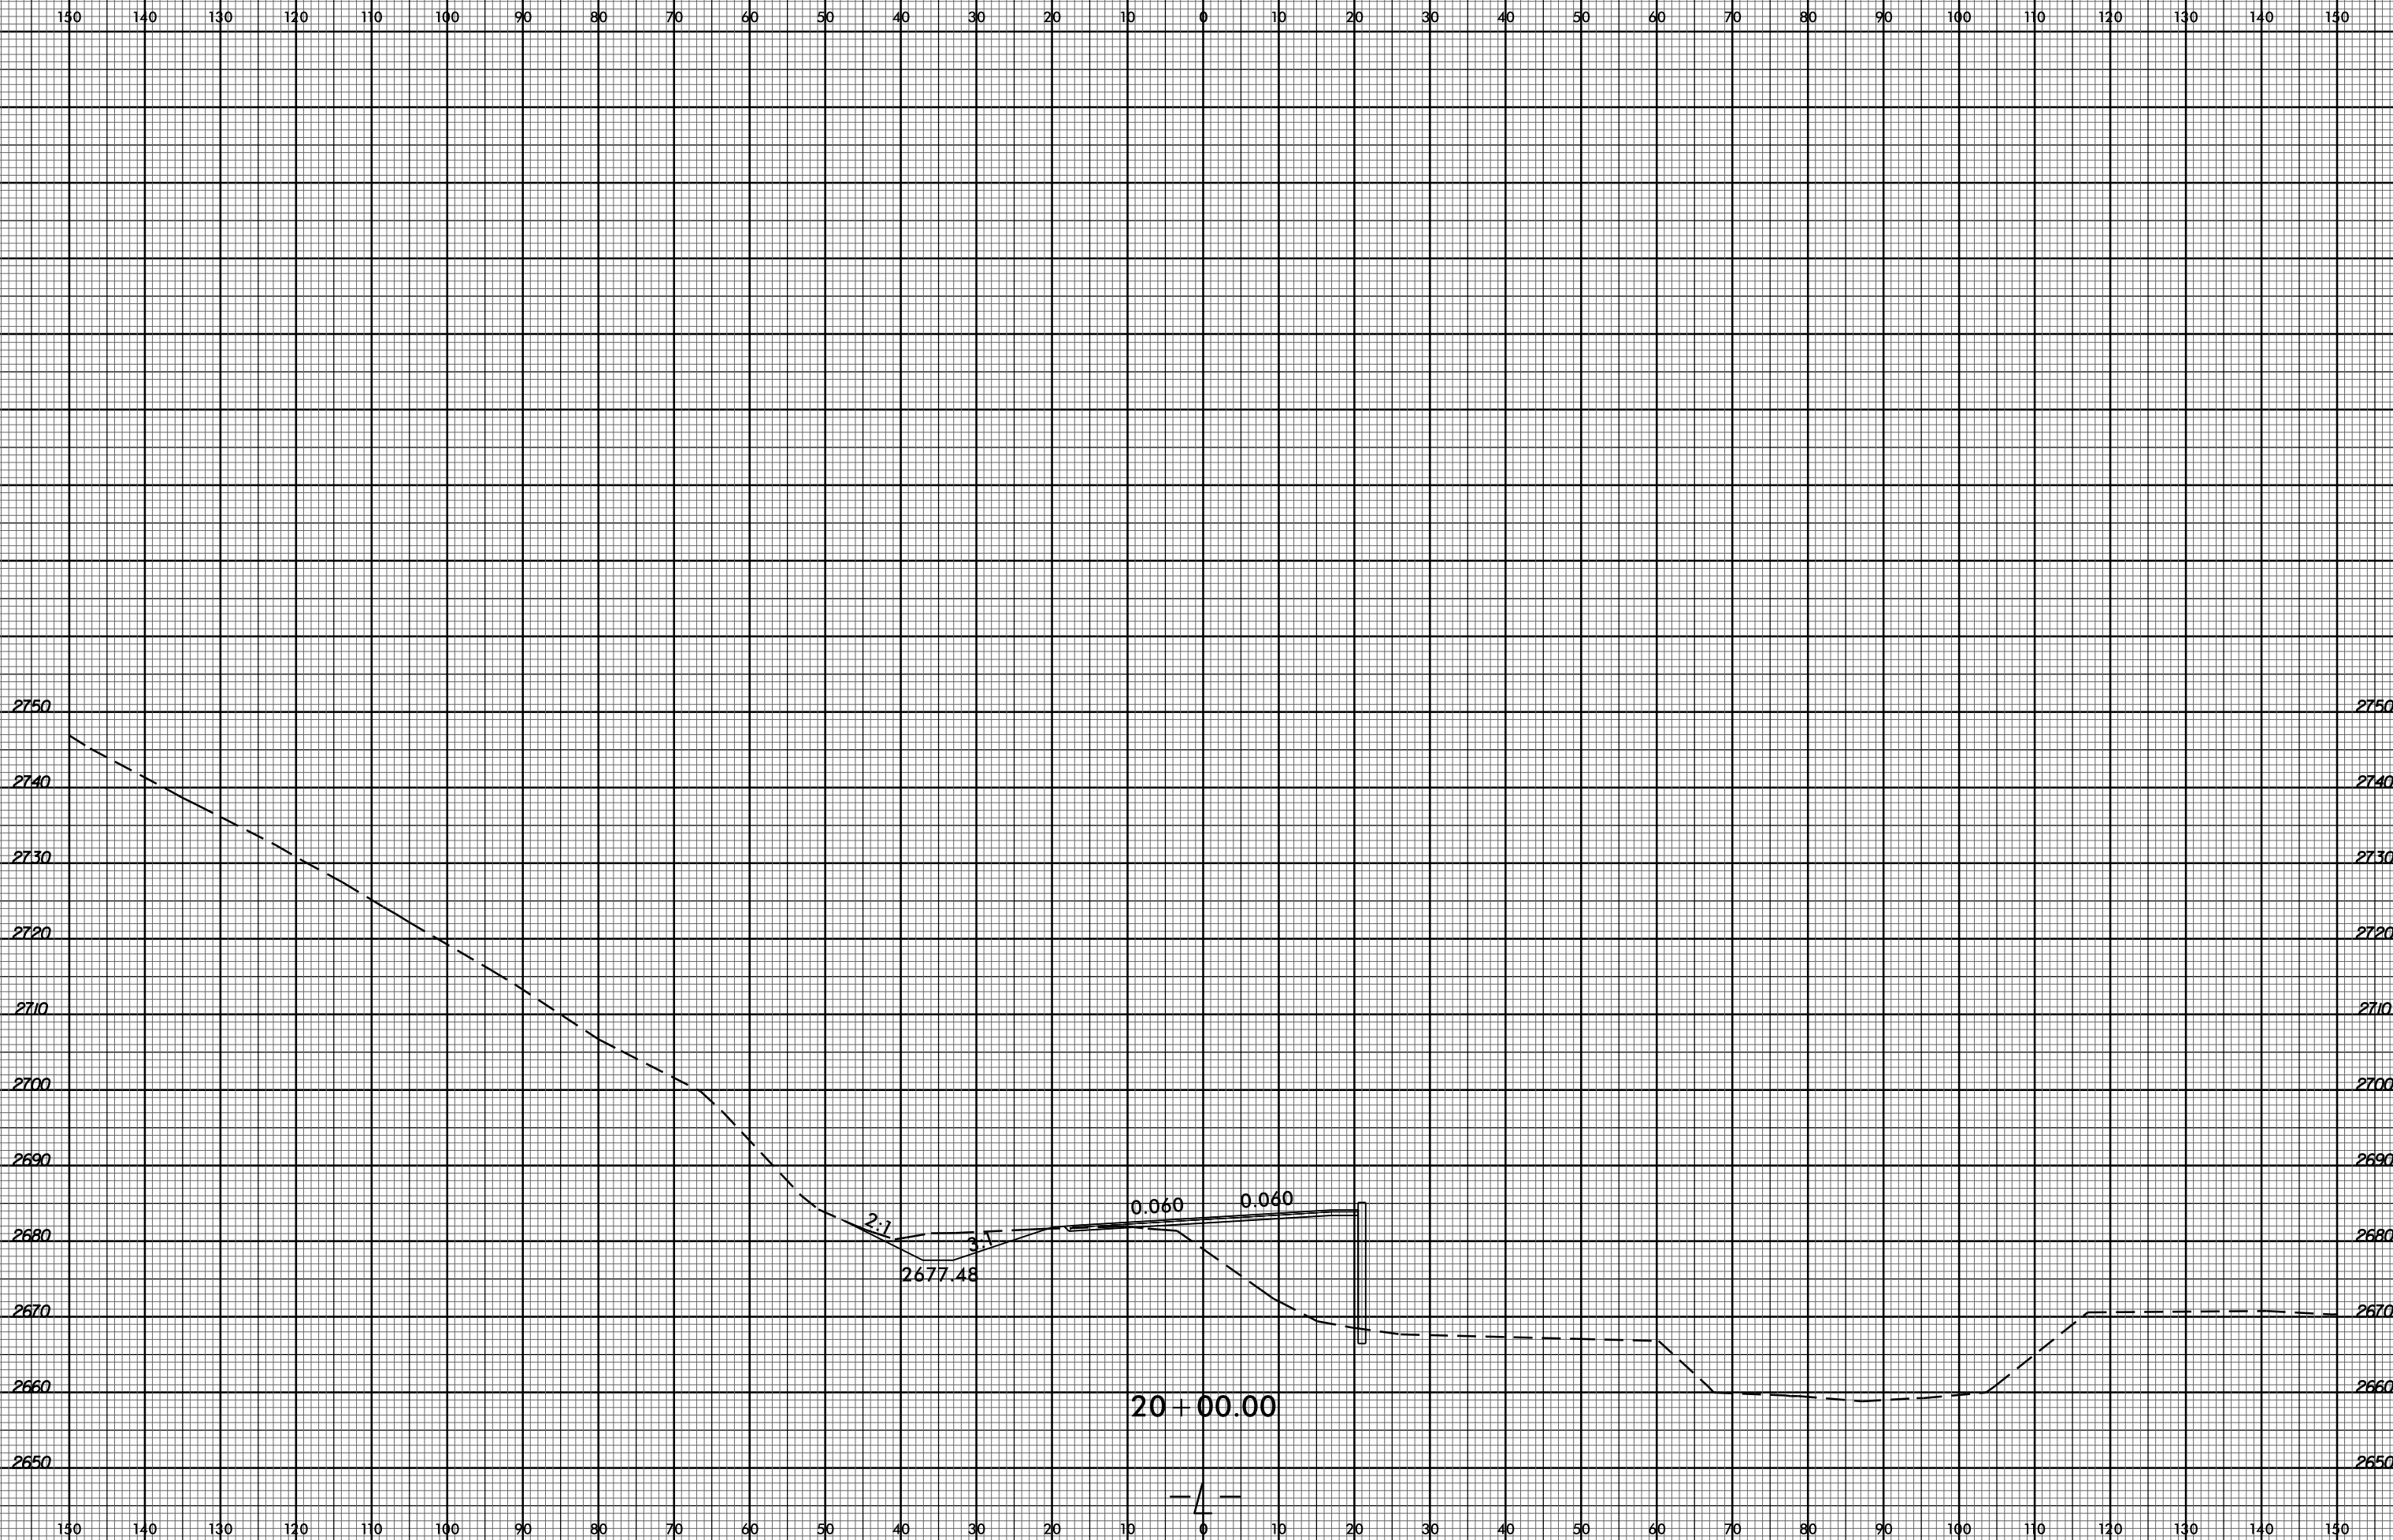

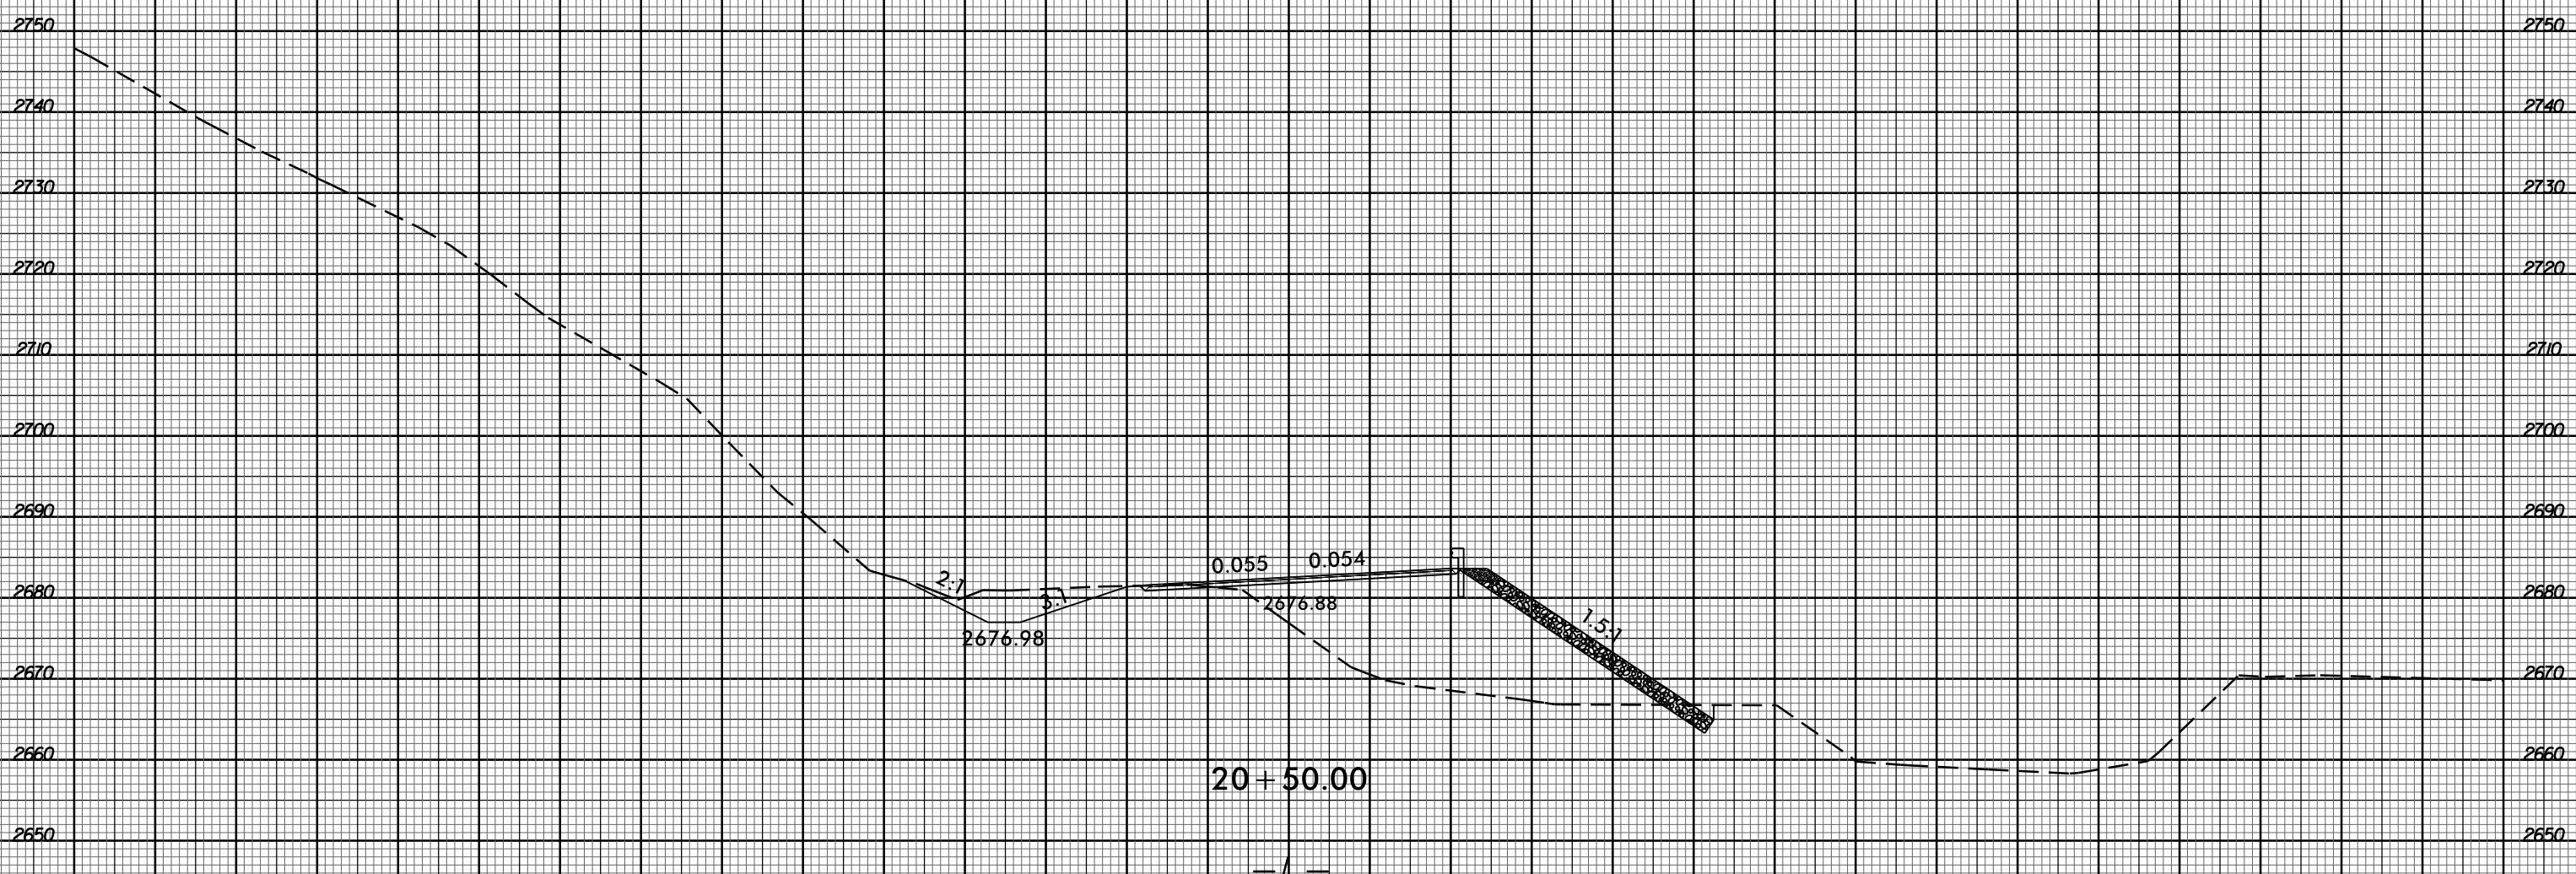


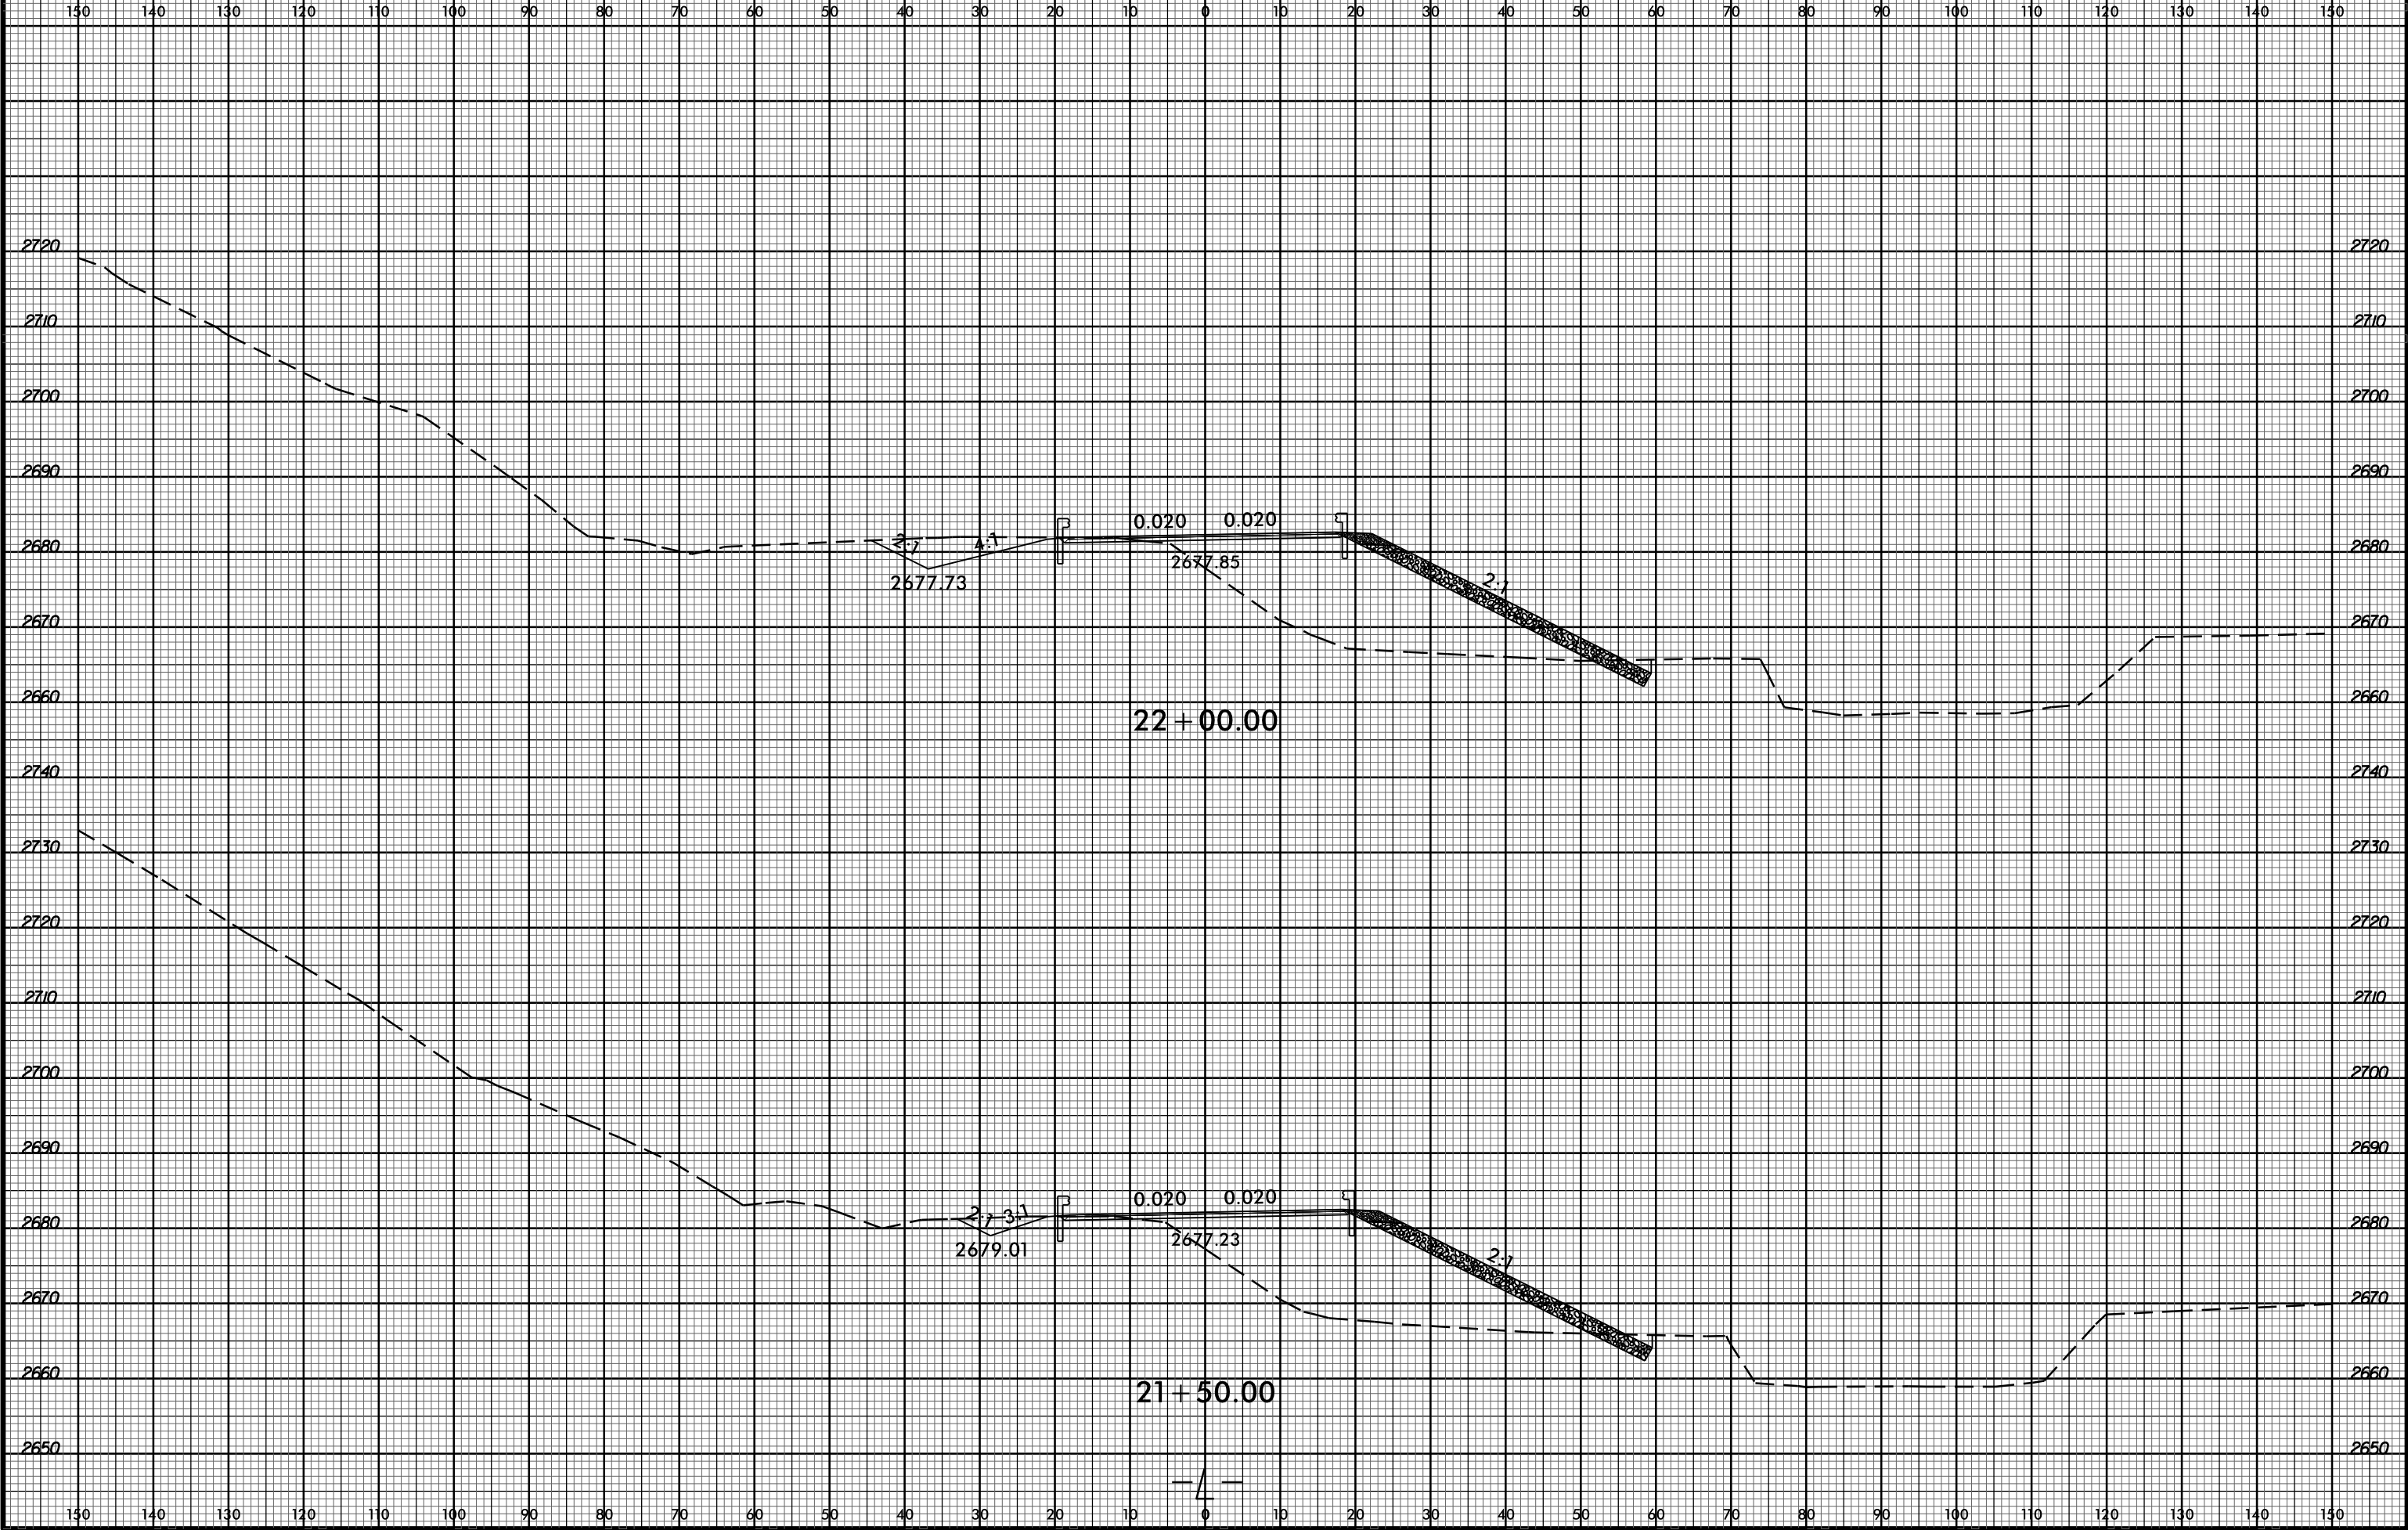

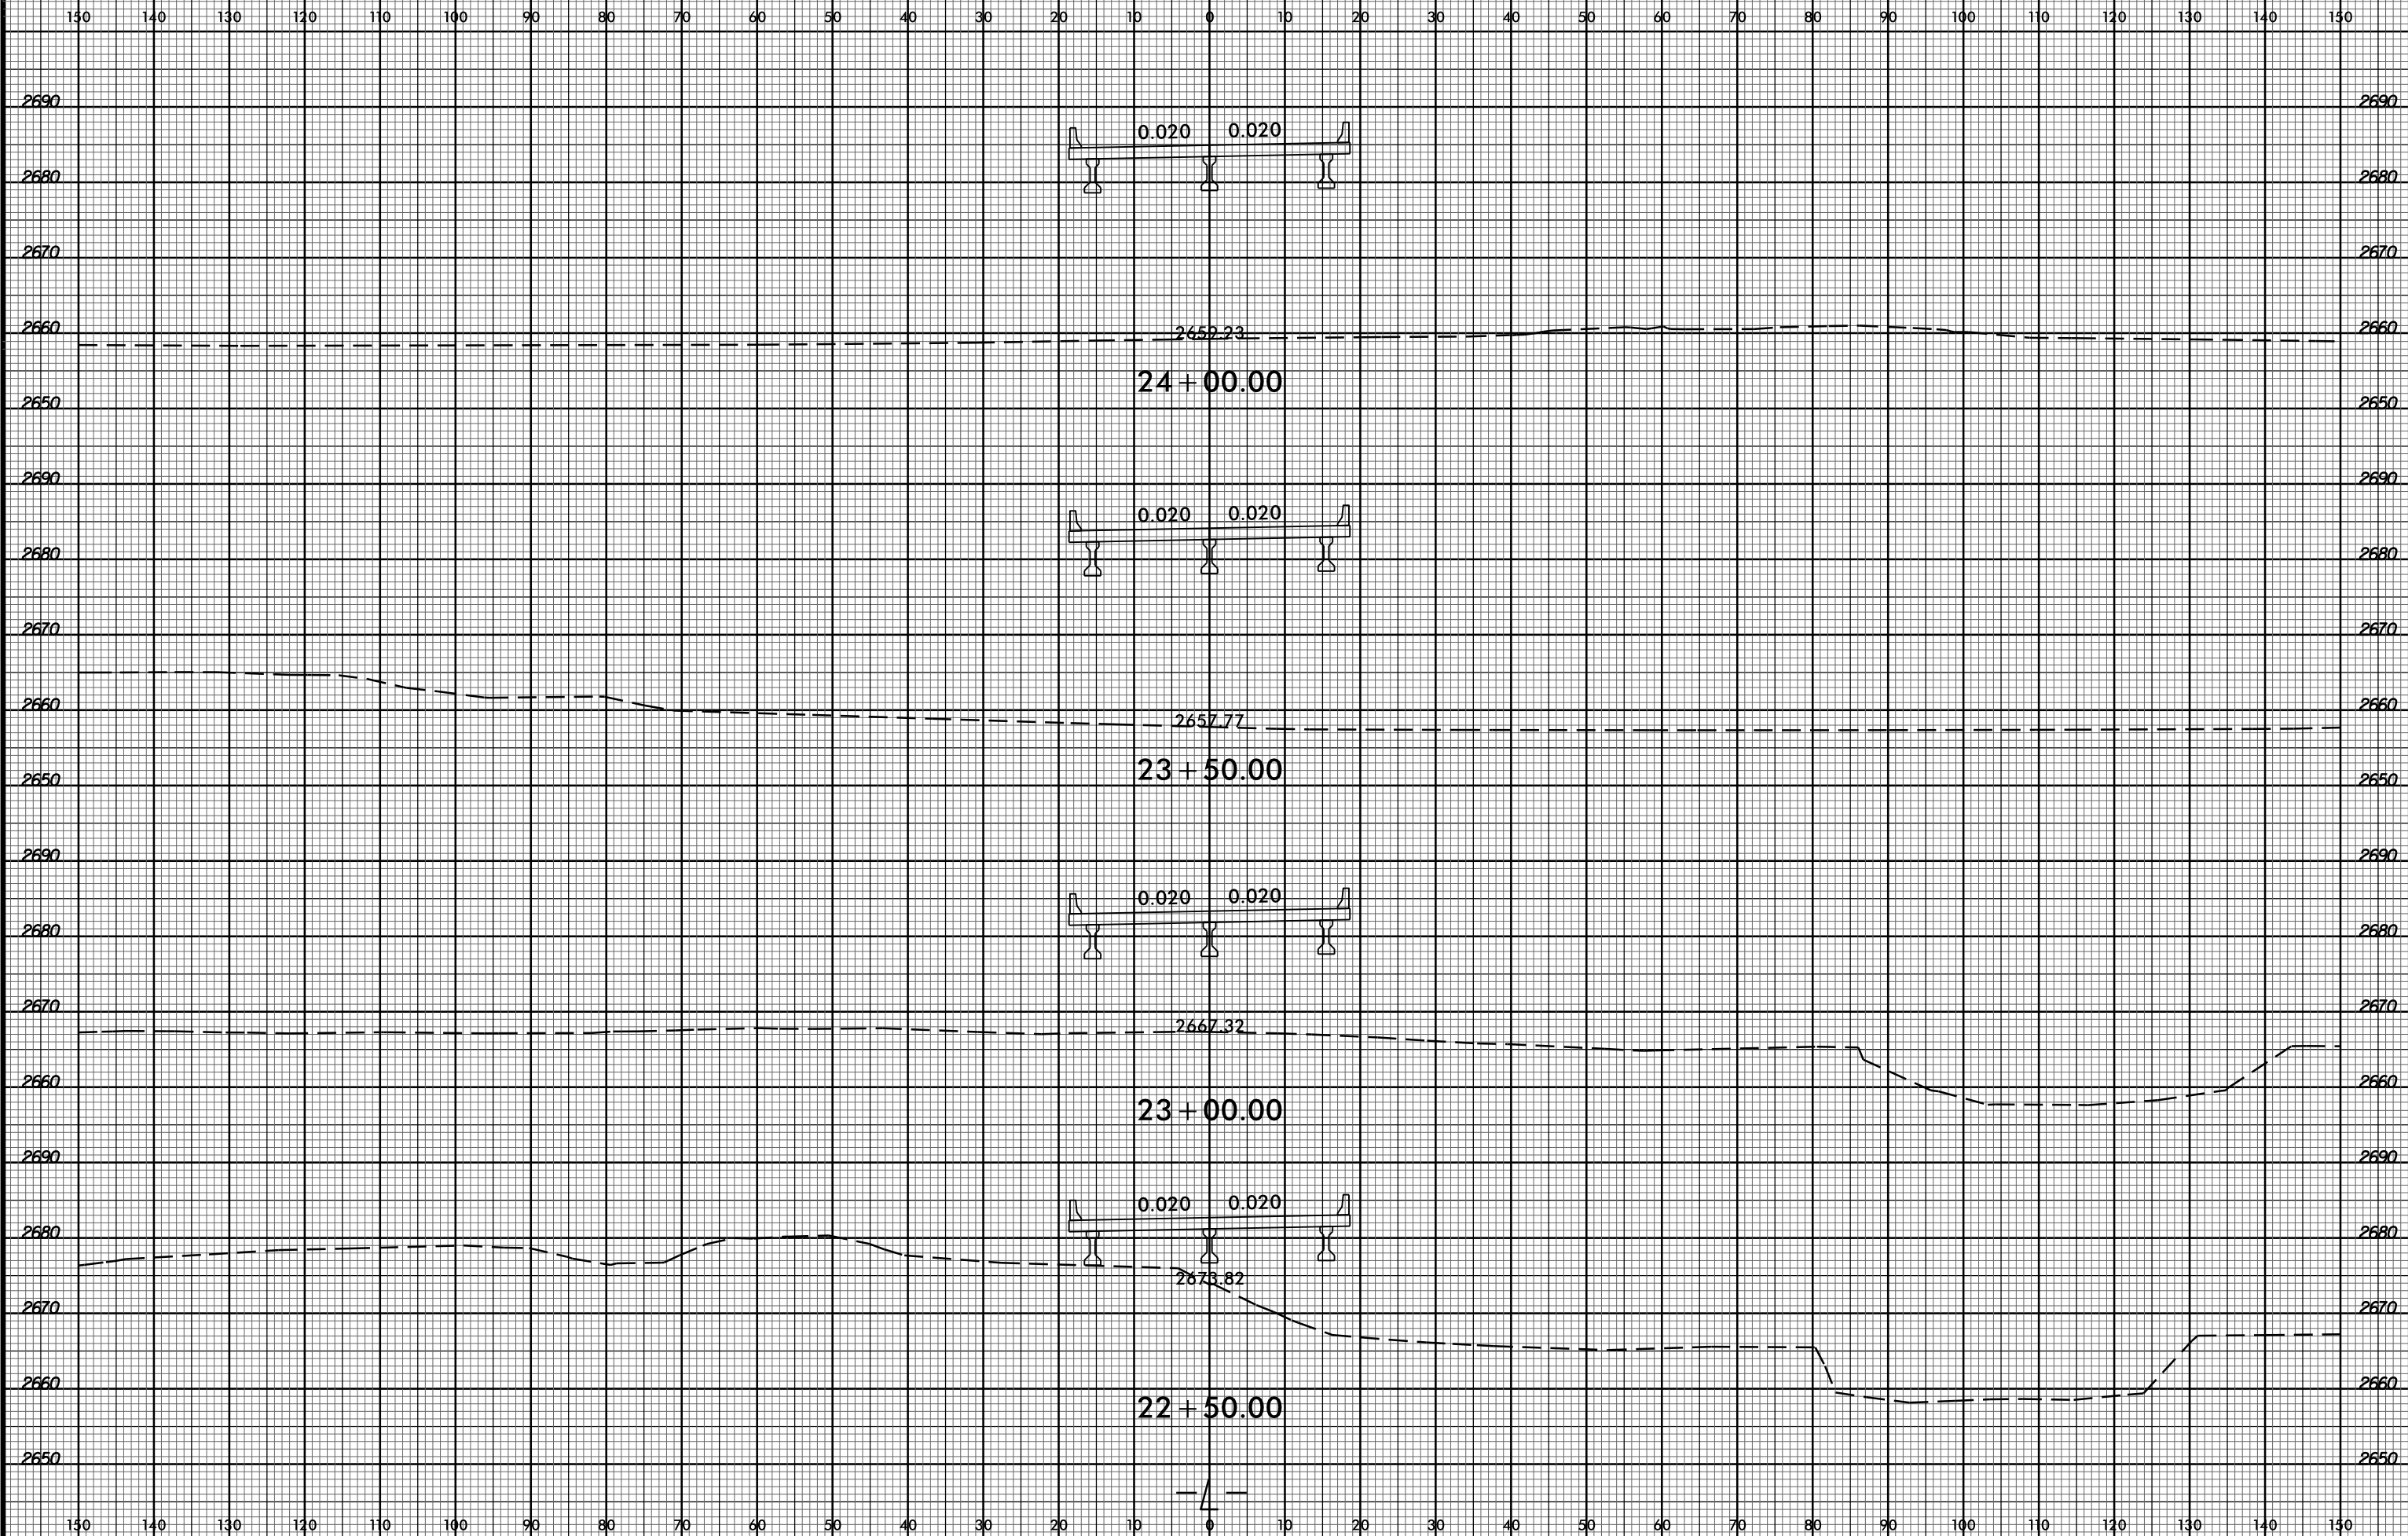

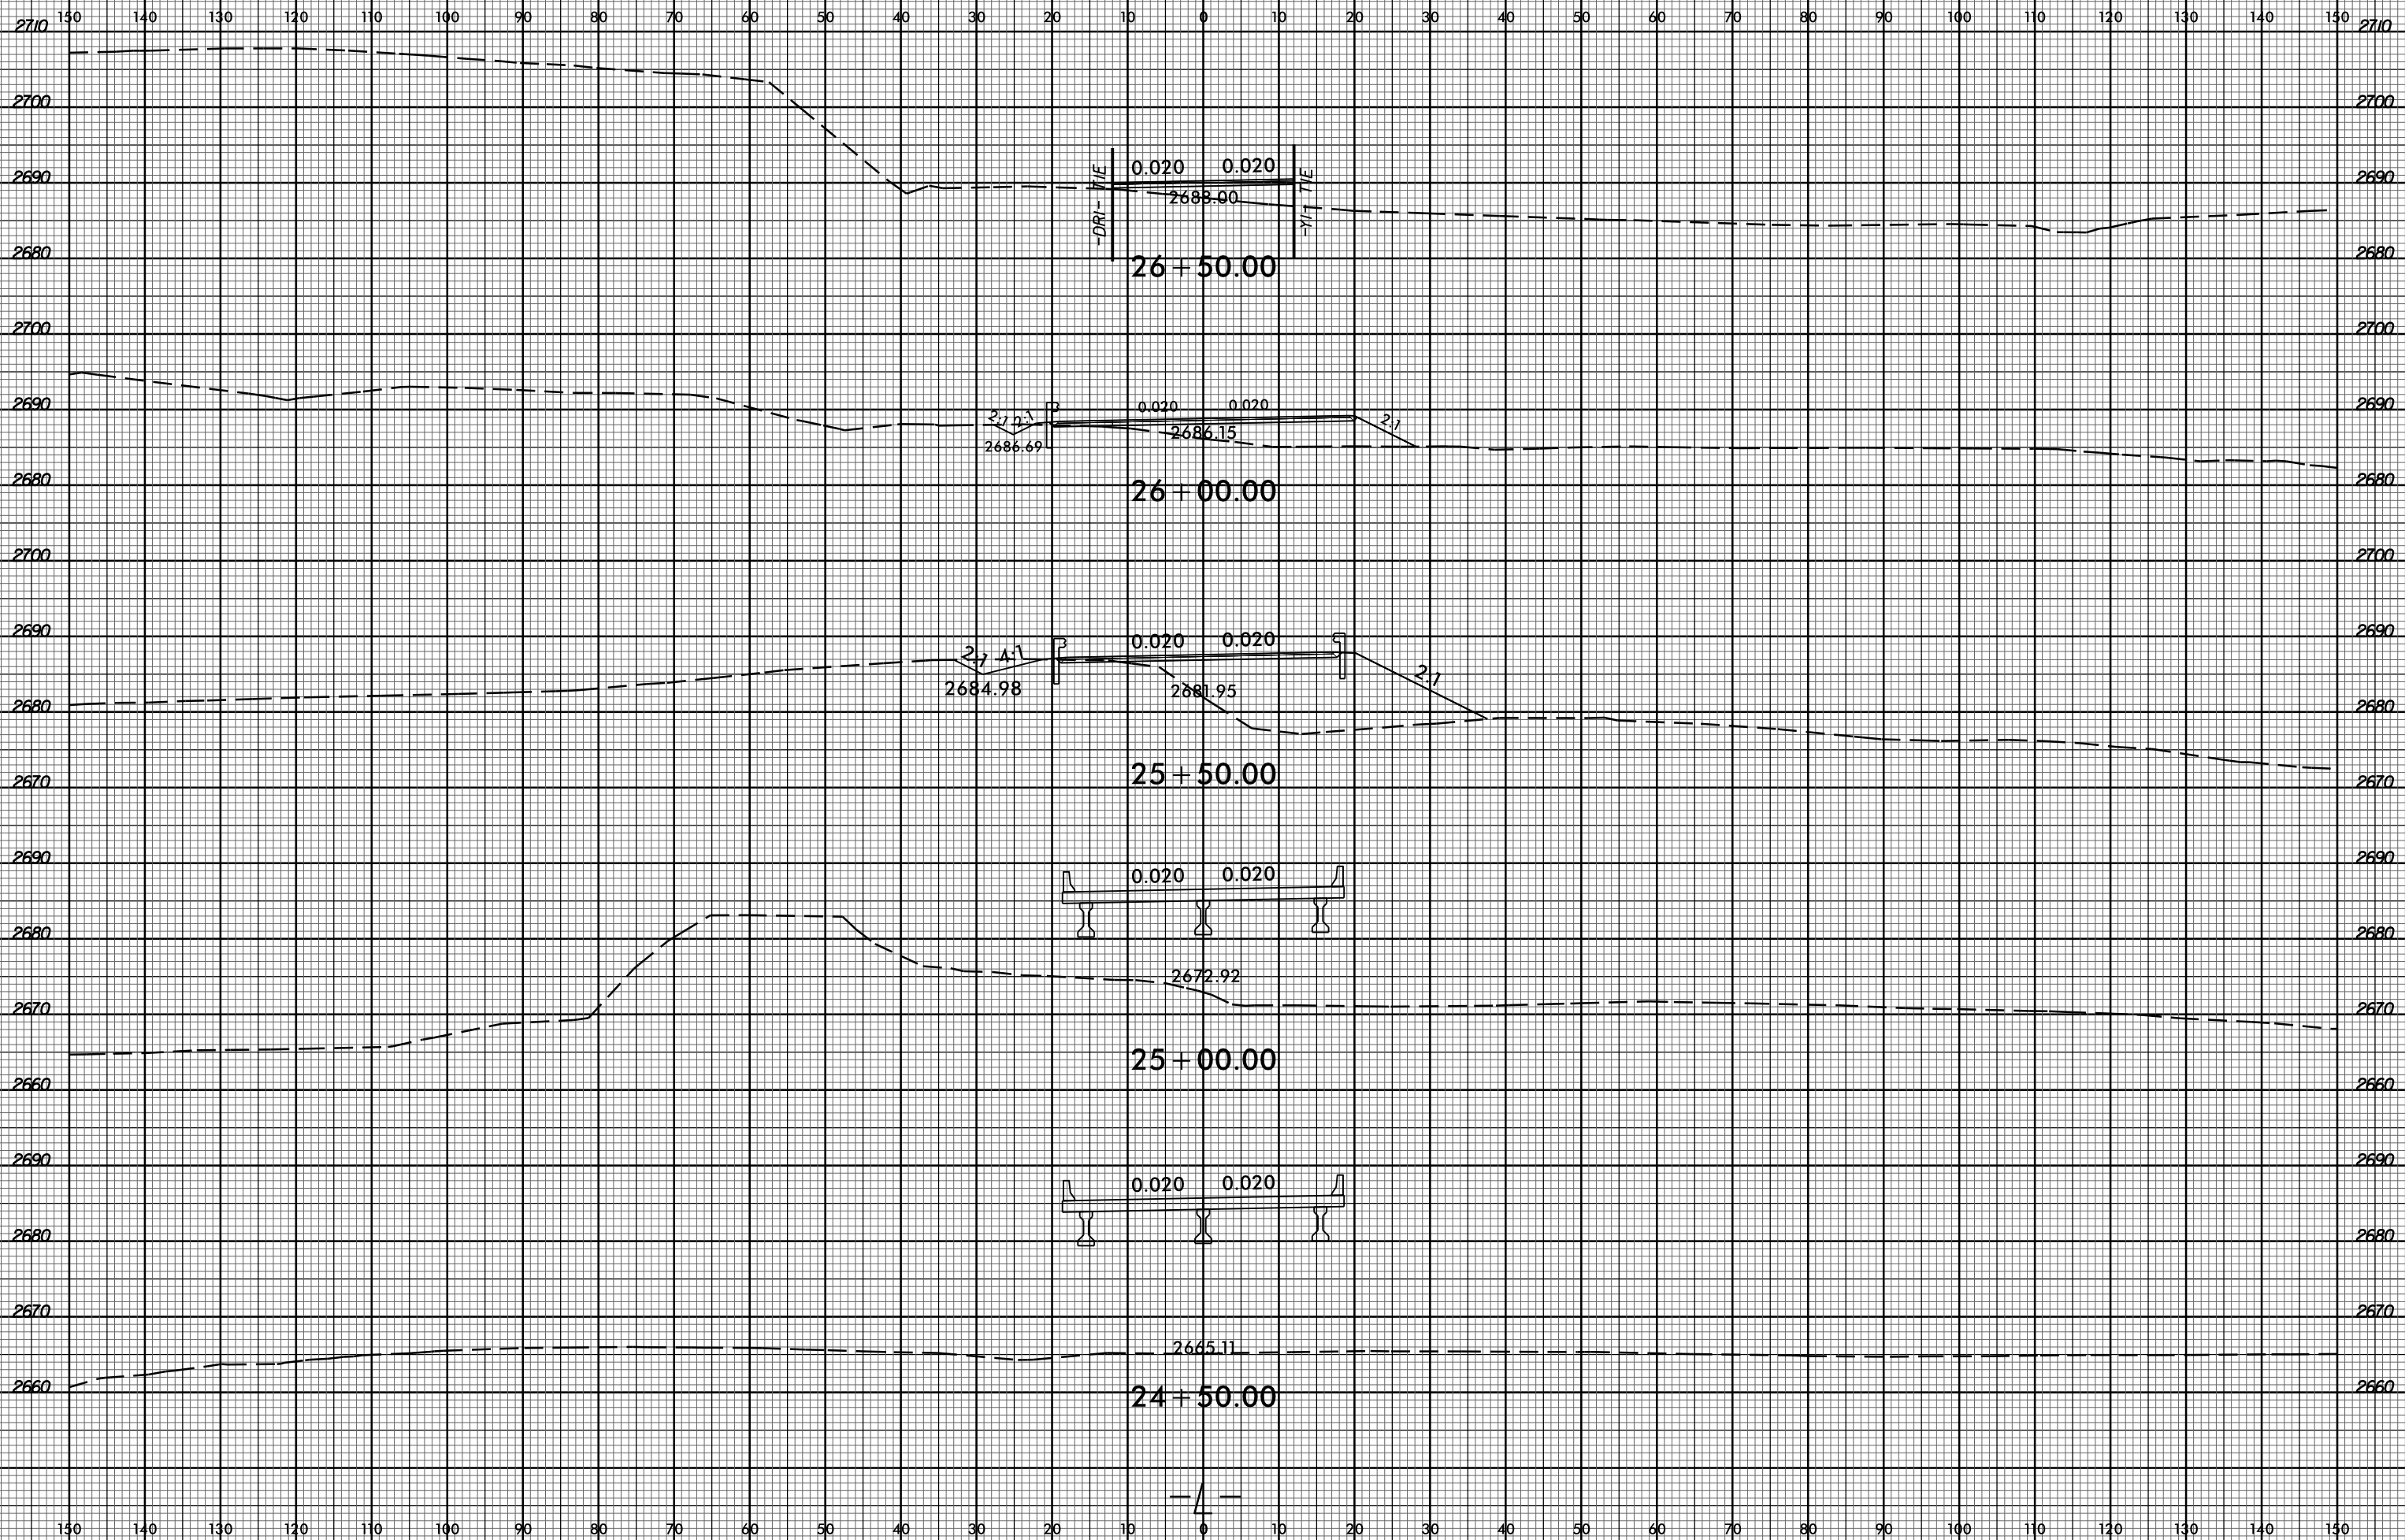



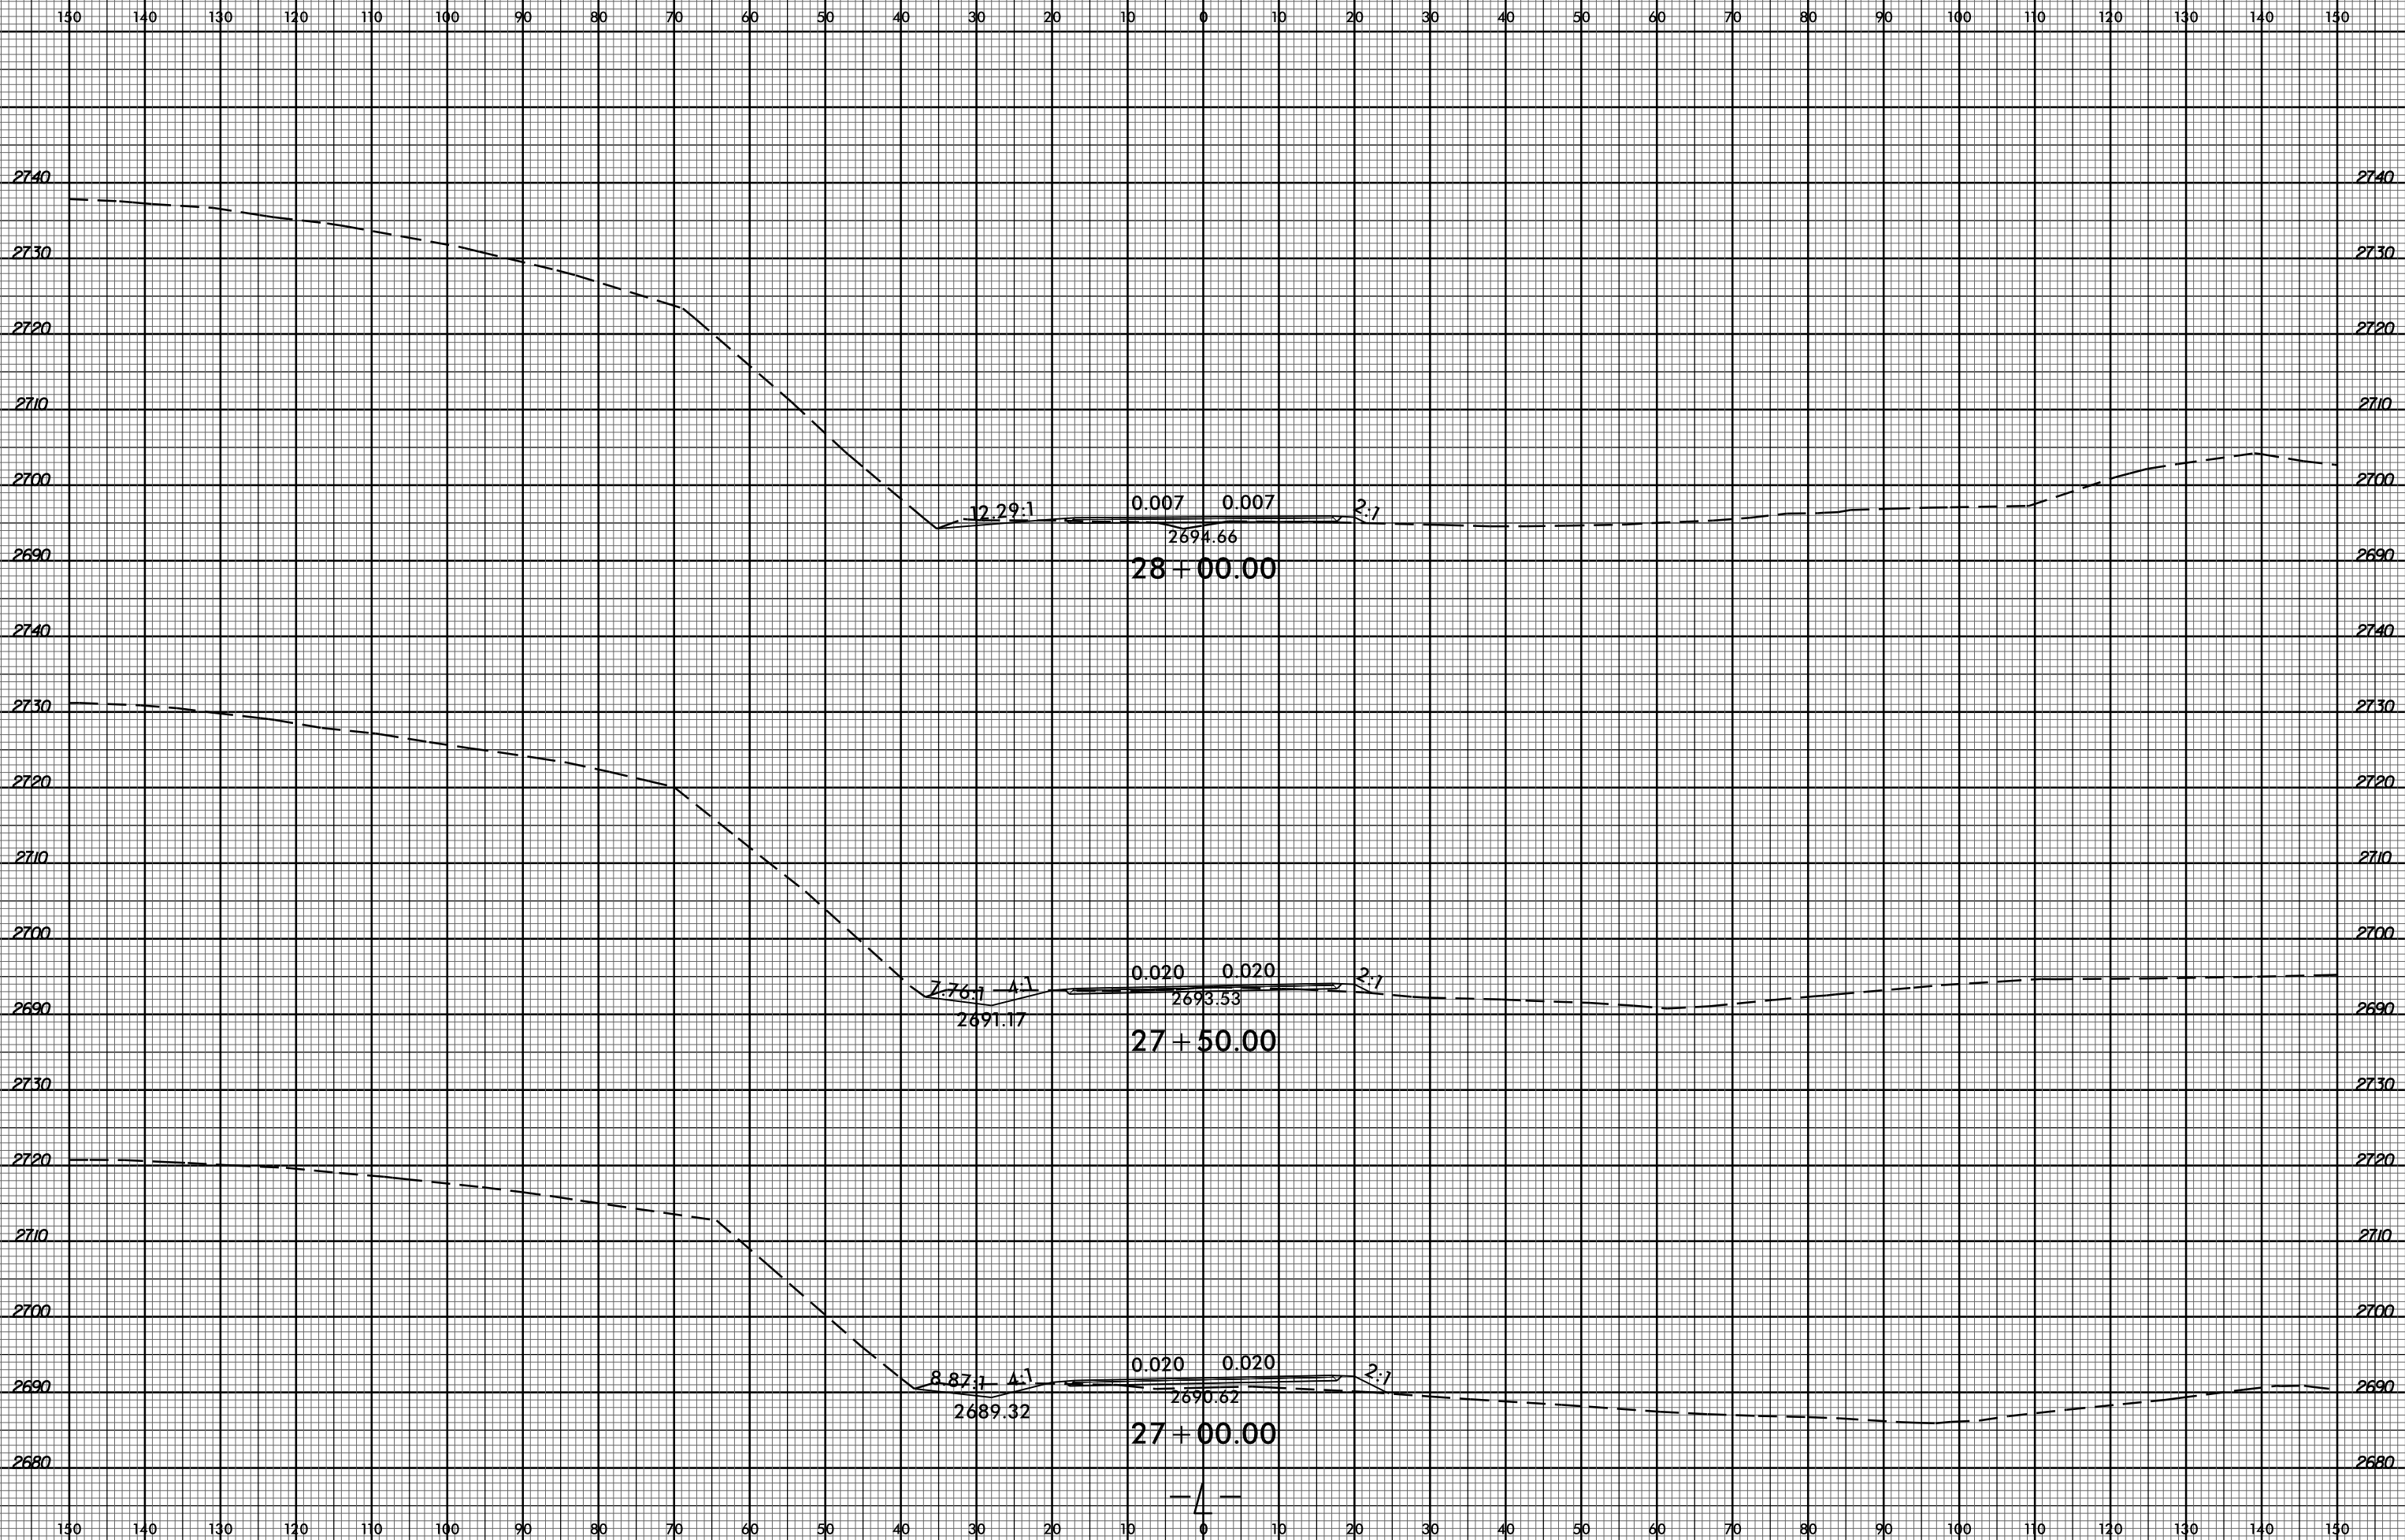



150 140 130 120 110 100 90 80 70 60 50 40 30 20 10 0 10 20 30 40 50 60 70 80 90 100 110 120 130 140 150

2750 2750

2740 2740

2730 2730

2720 2720

2710 2710

2700 2700

2690 2690

2750 2750

2740 2740

2730 2730

2720 2720


2710 2710


2700 2700


2690 2690


2680 2680

150 140 130 120 110 100 90 80 70 60 50 40 30 20 10 0 10 20 30 40 50 60 70 80 90 100 110 120 130 140 150

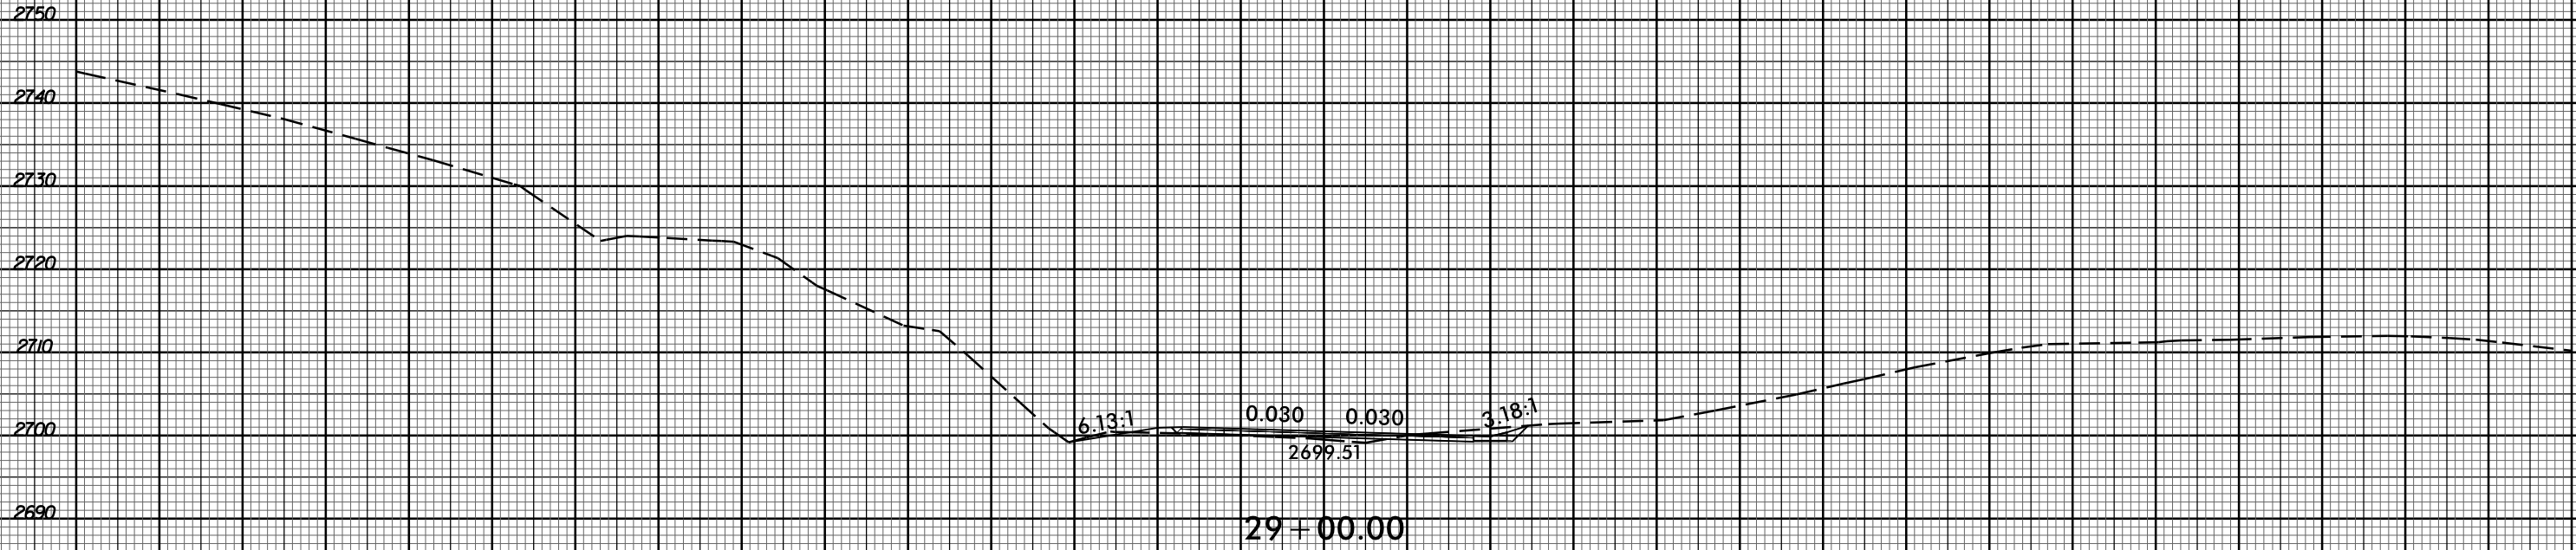


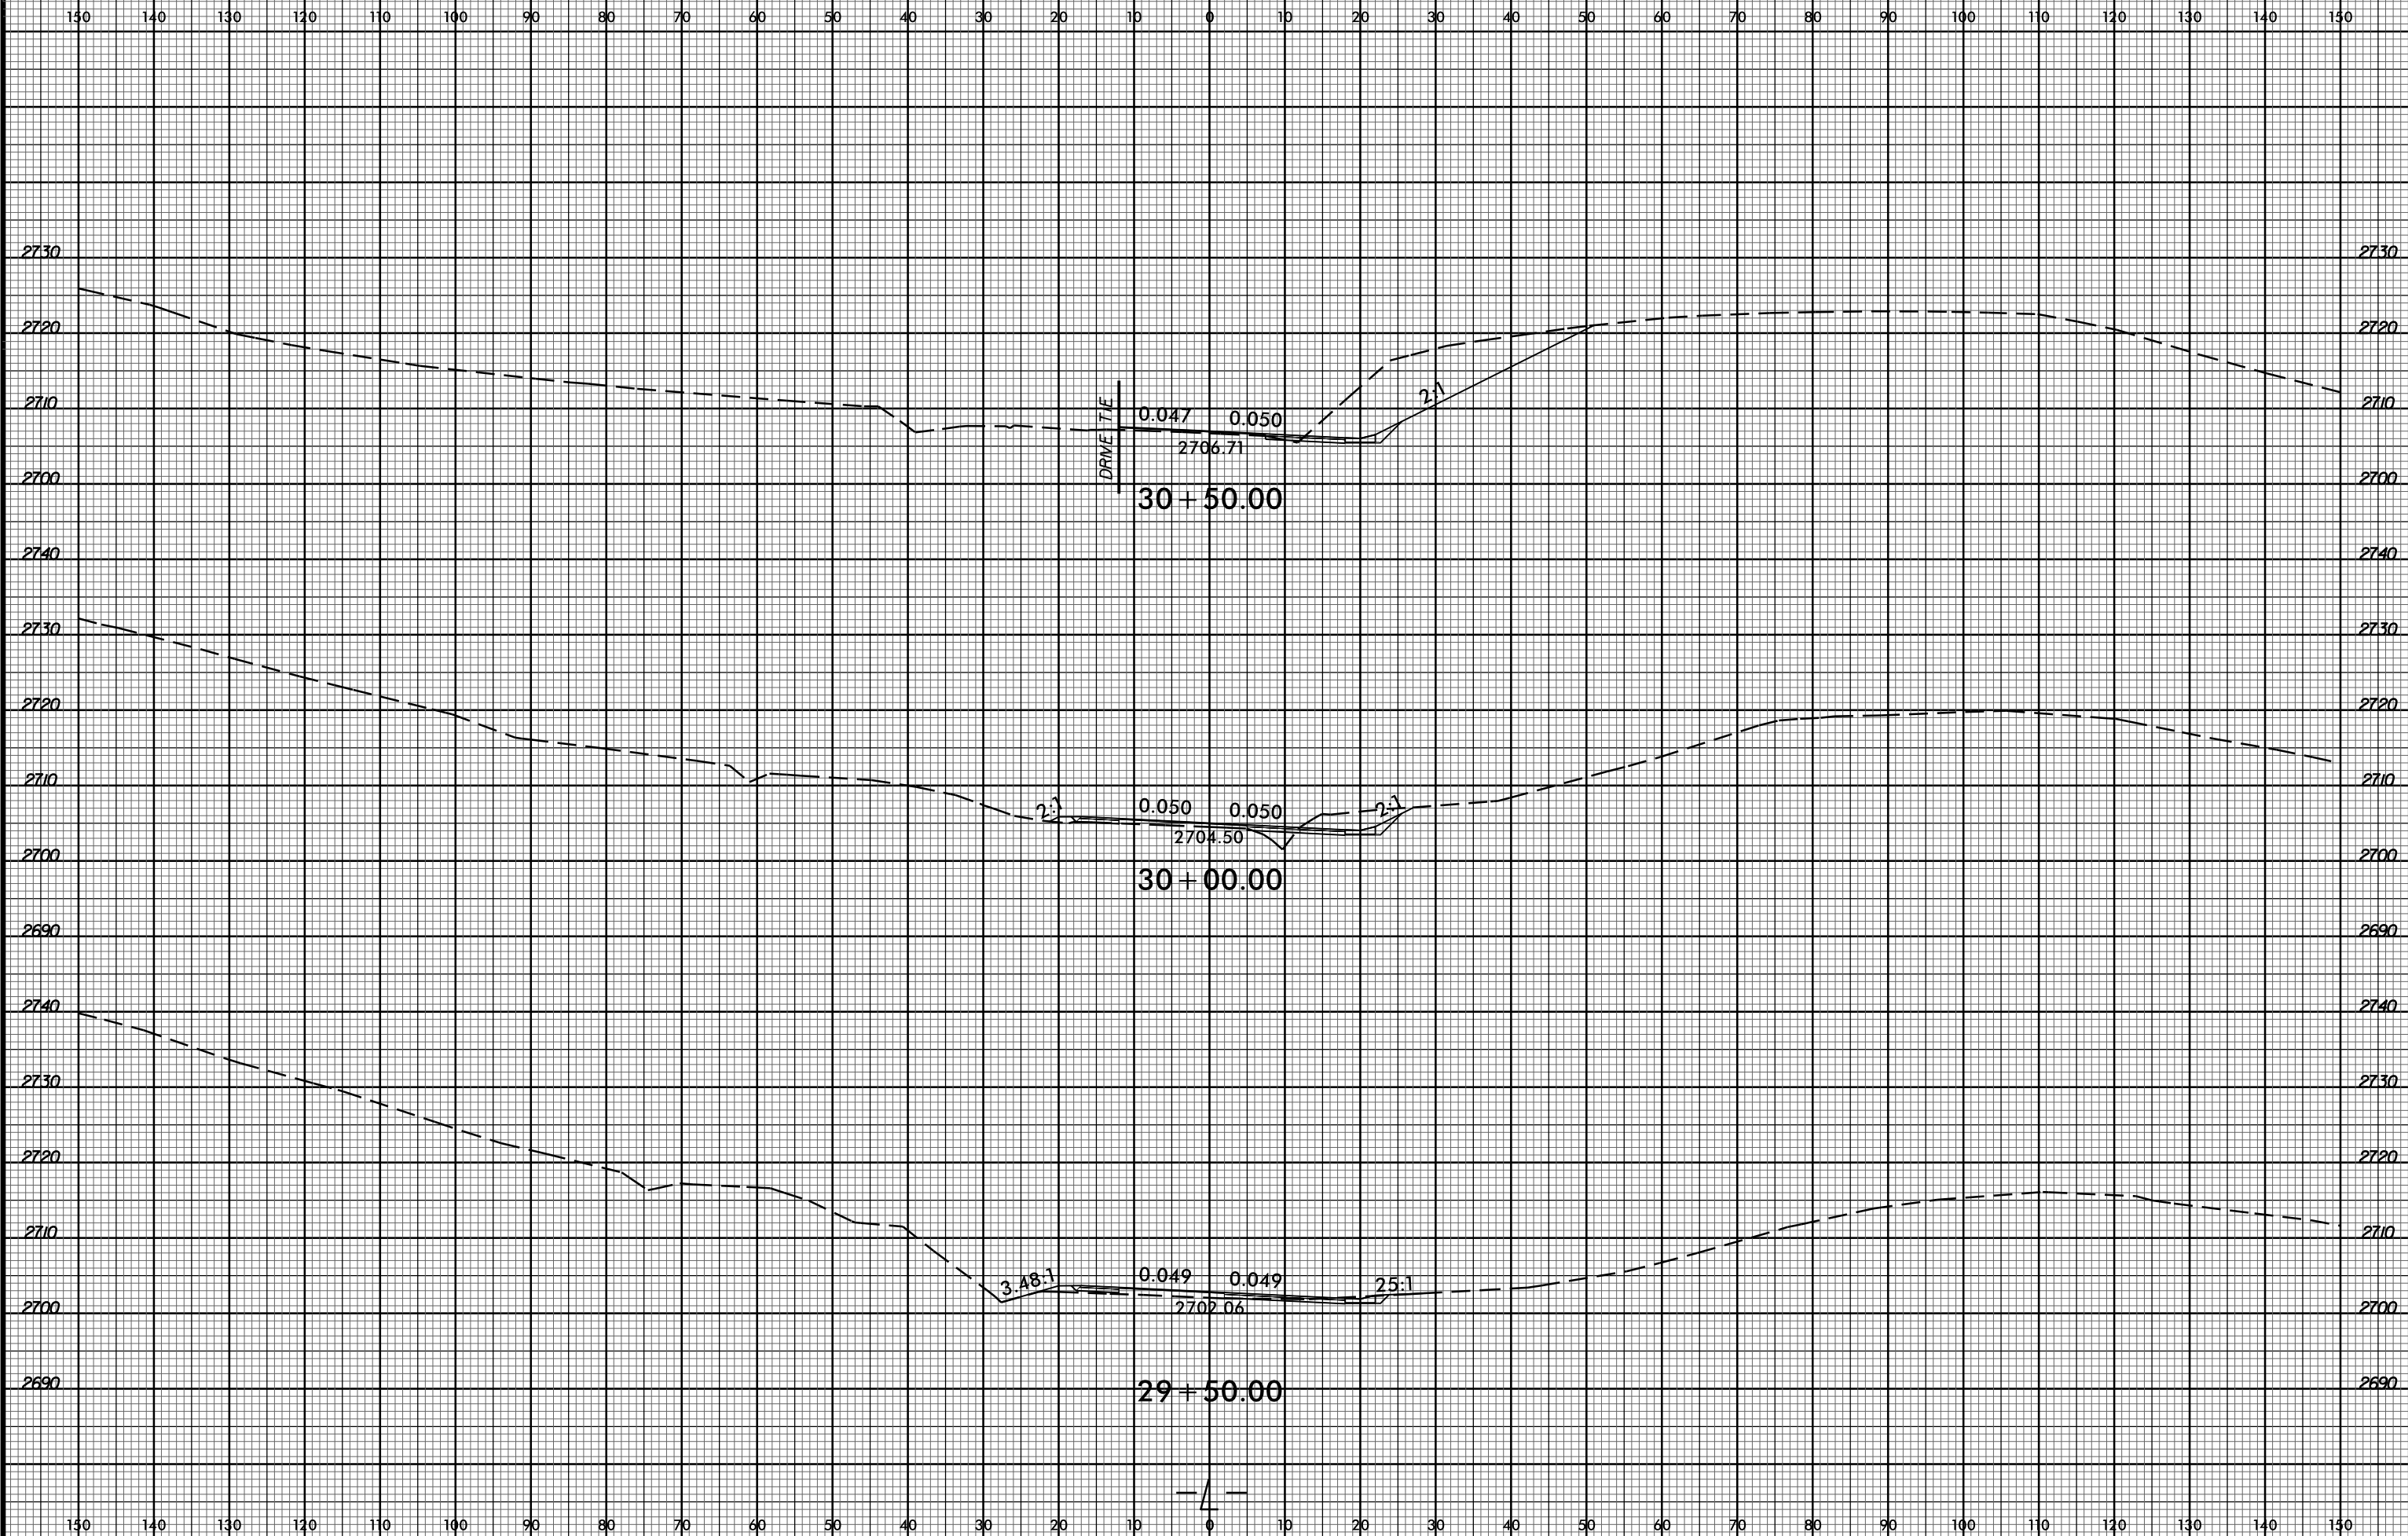


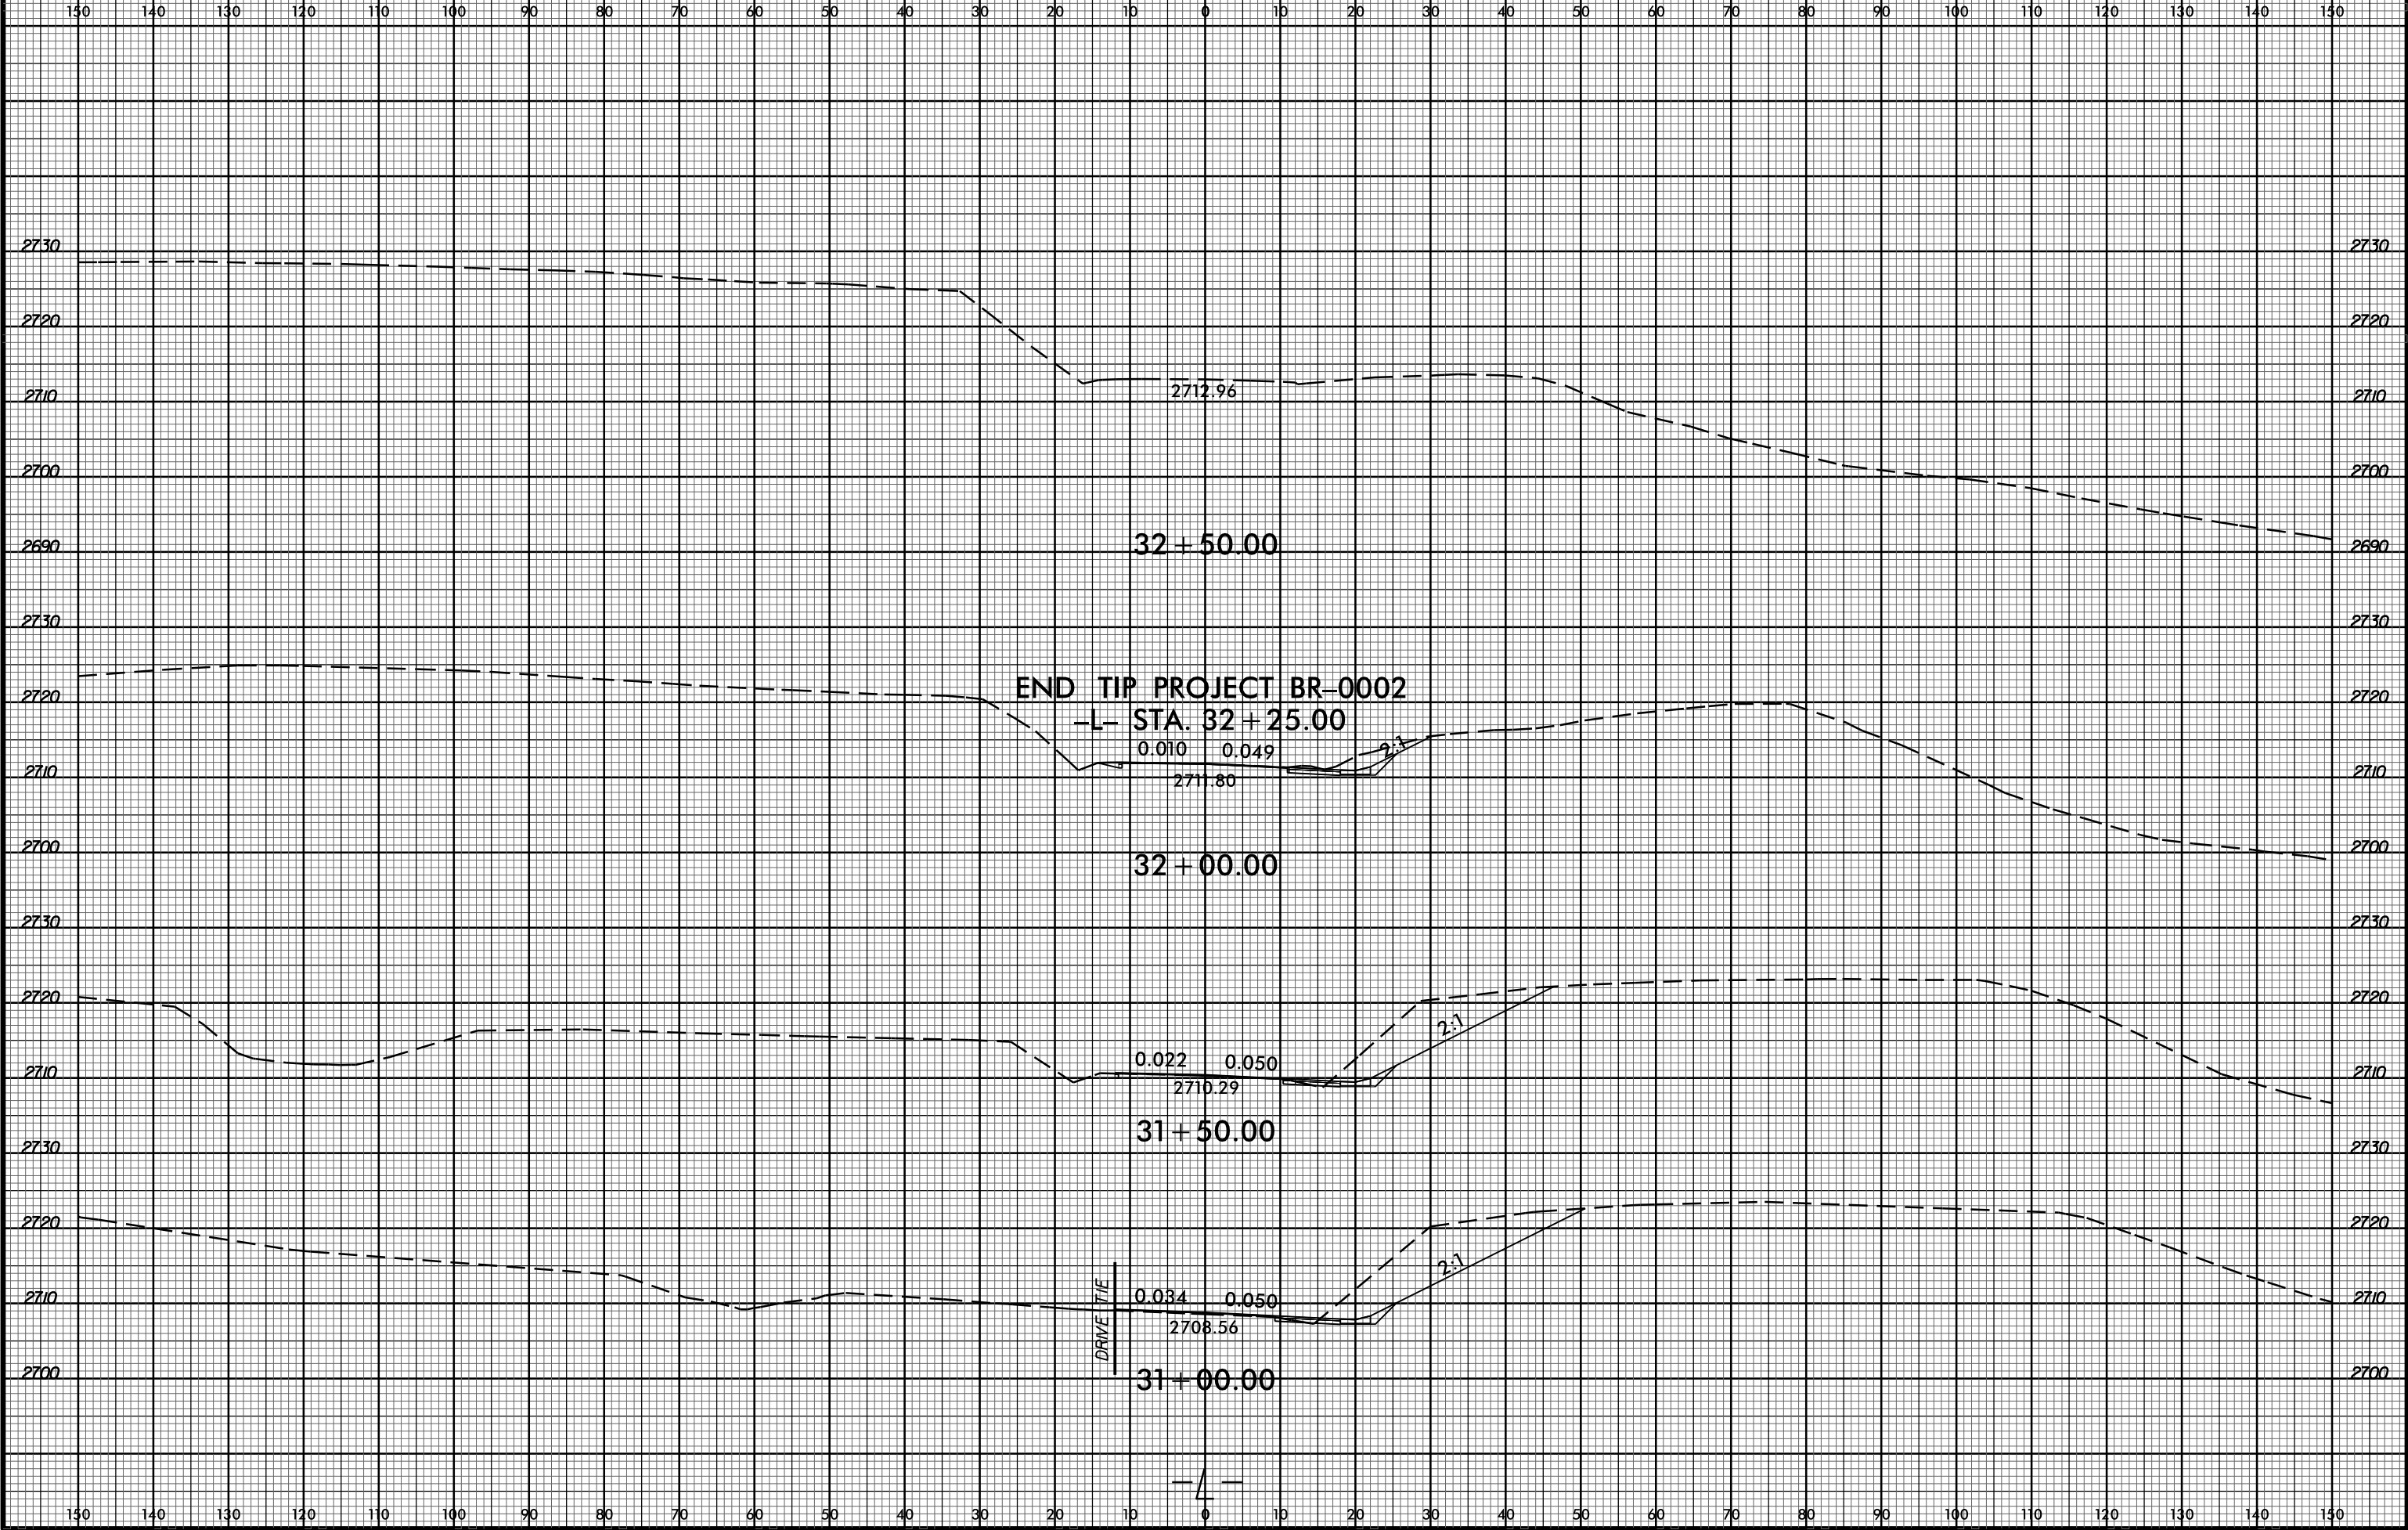


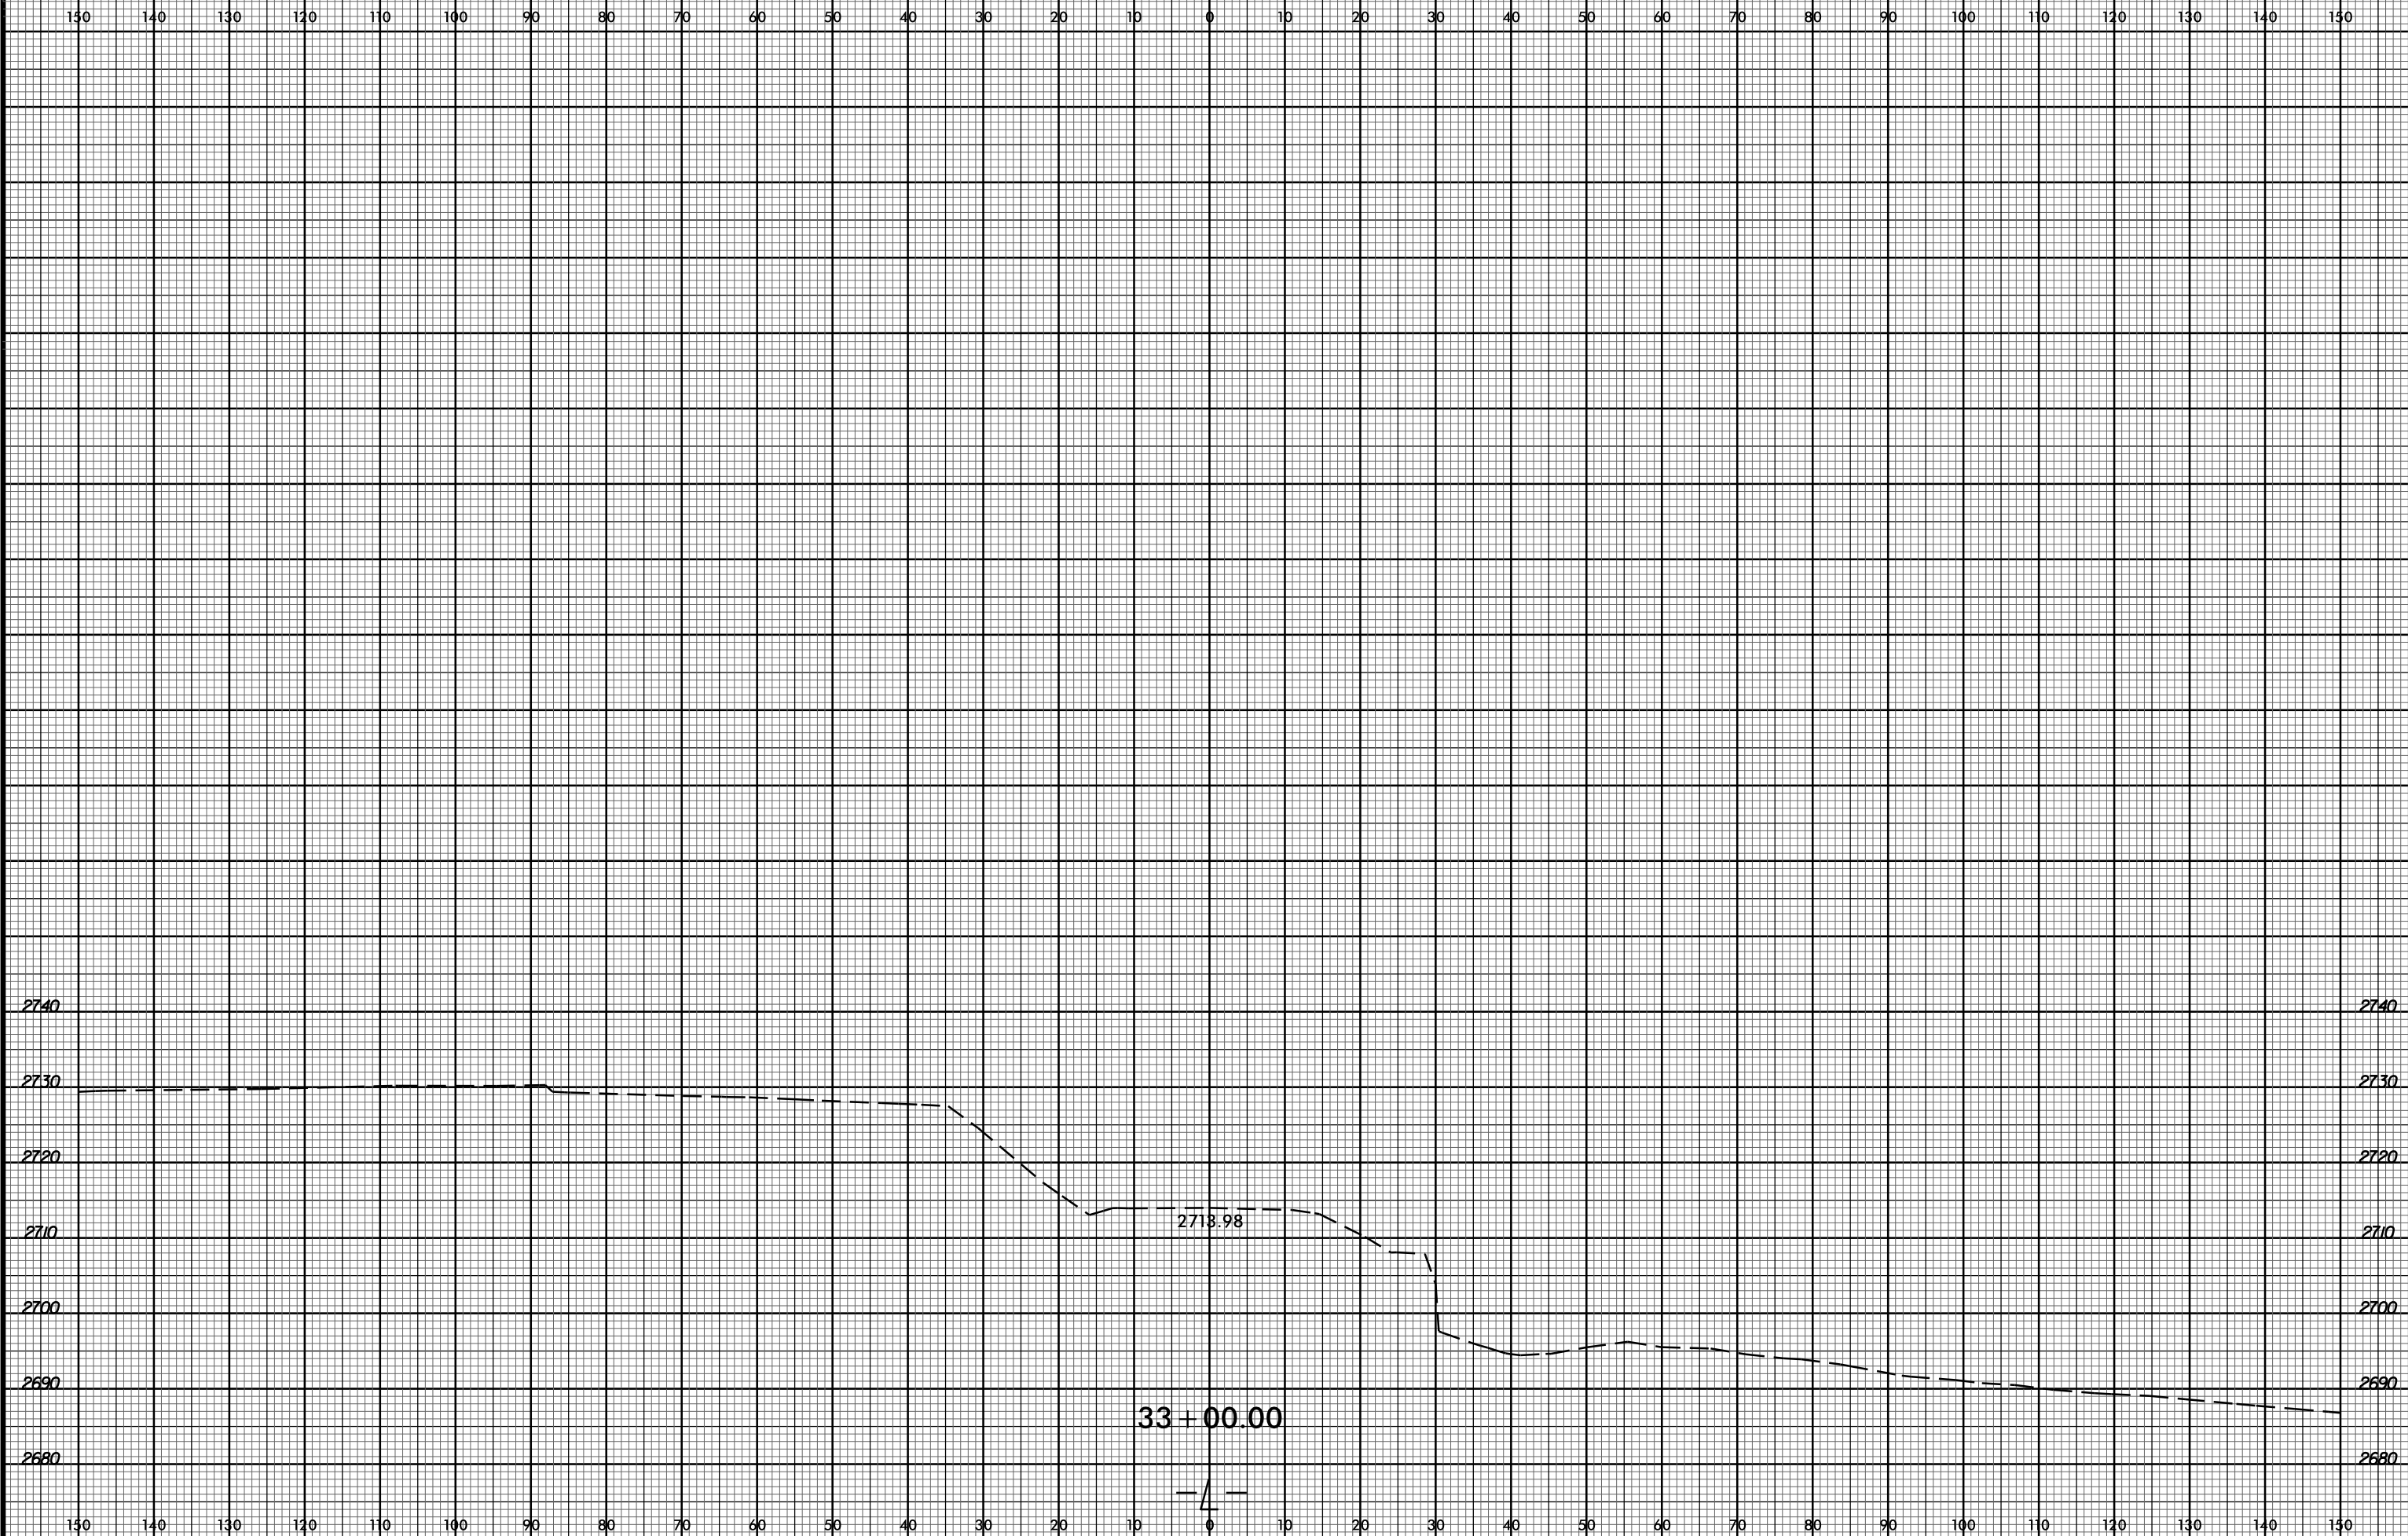

33 + 00.00

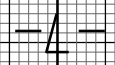

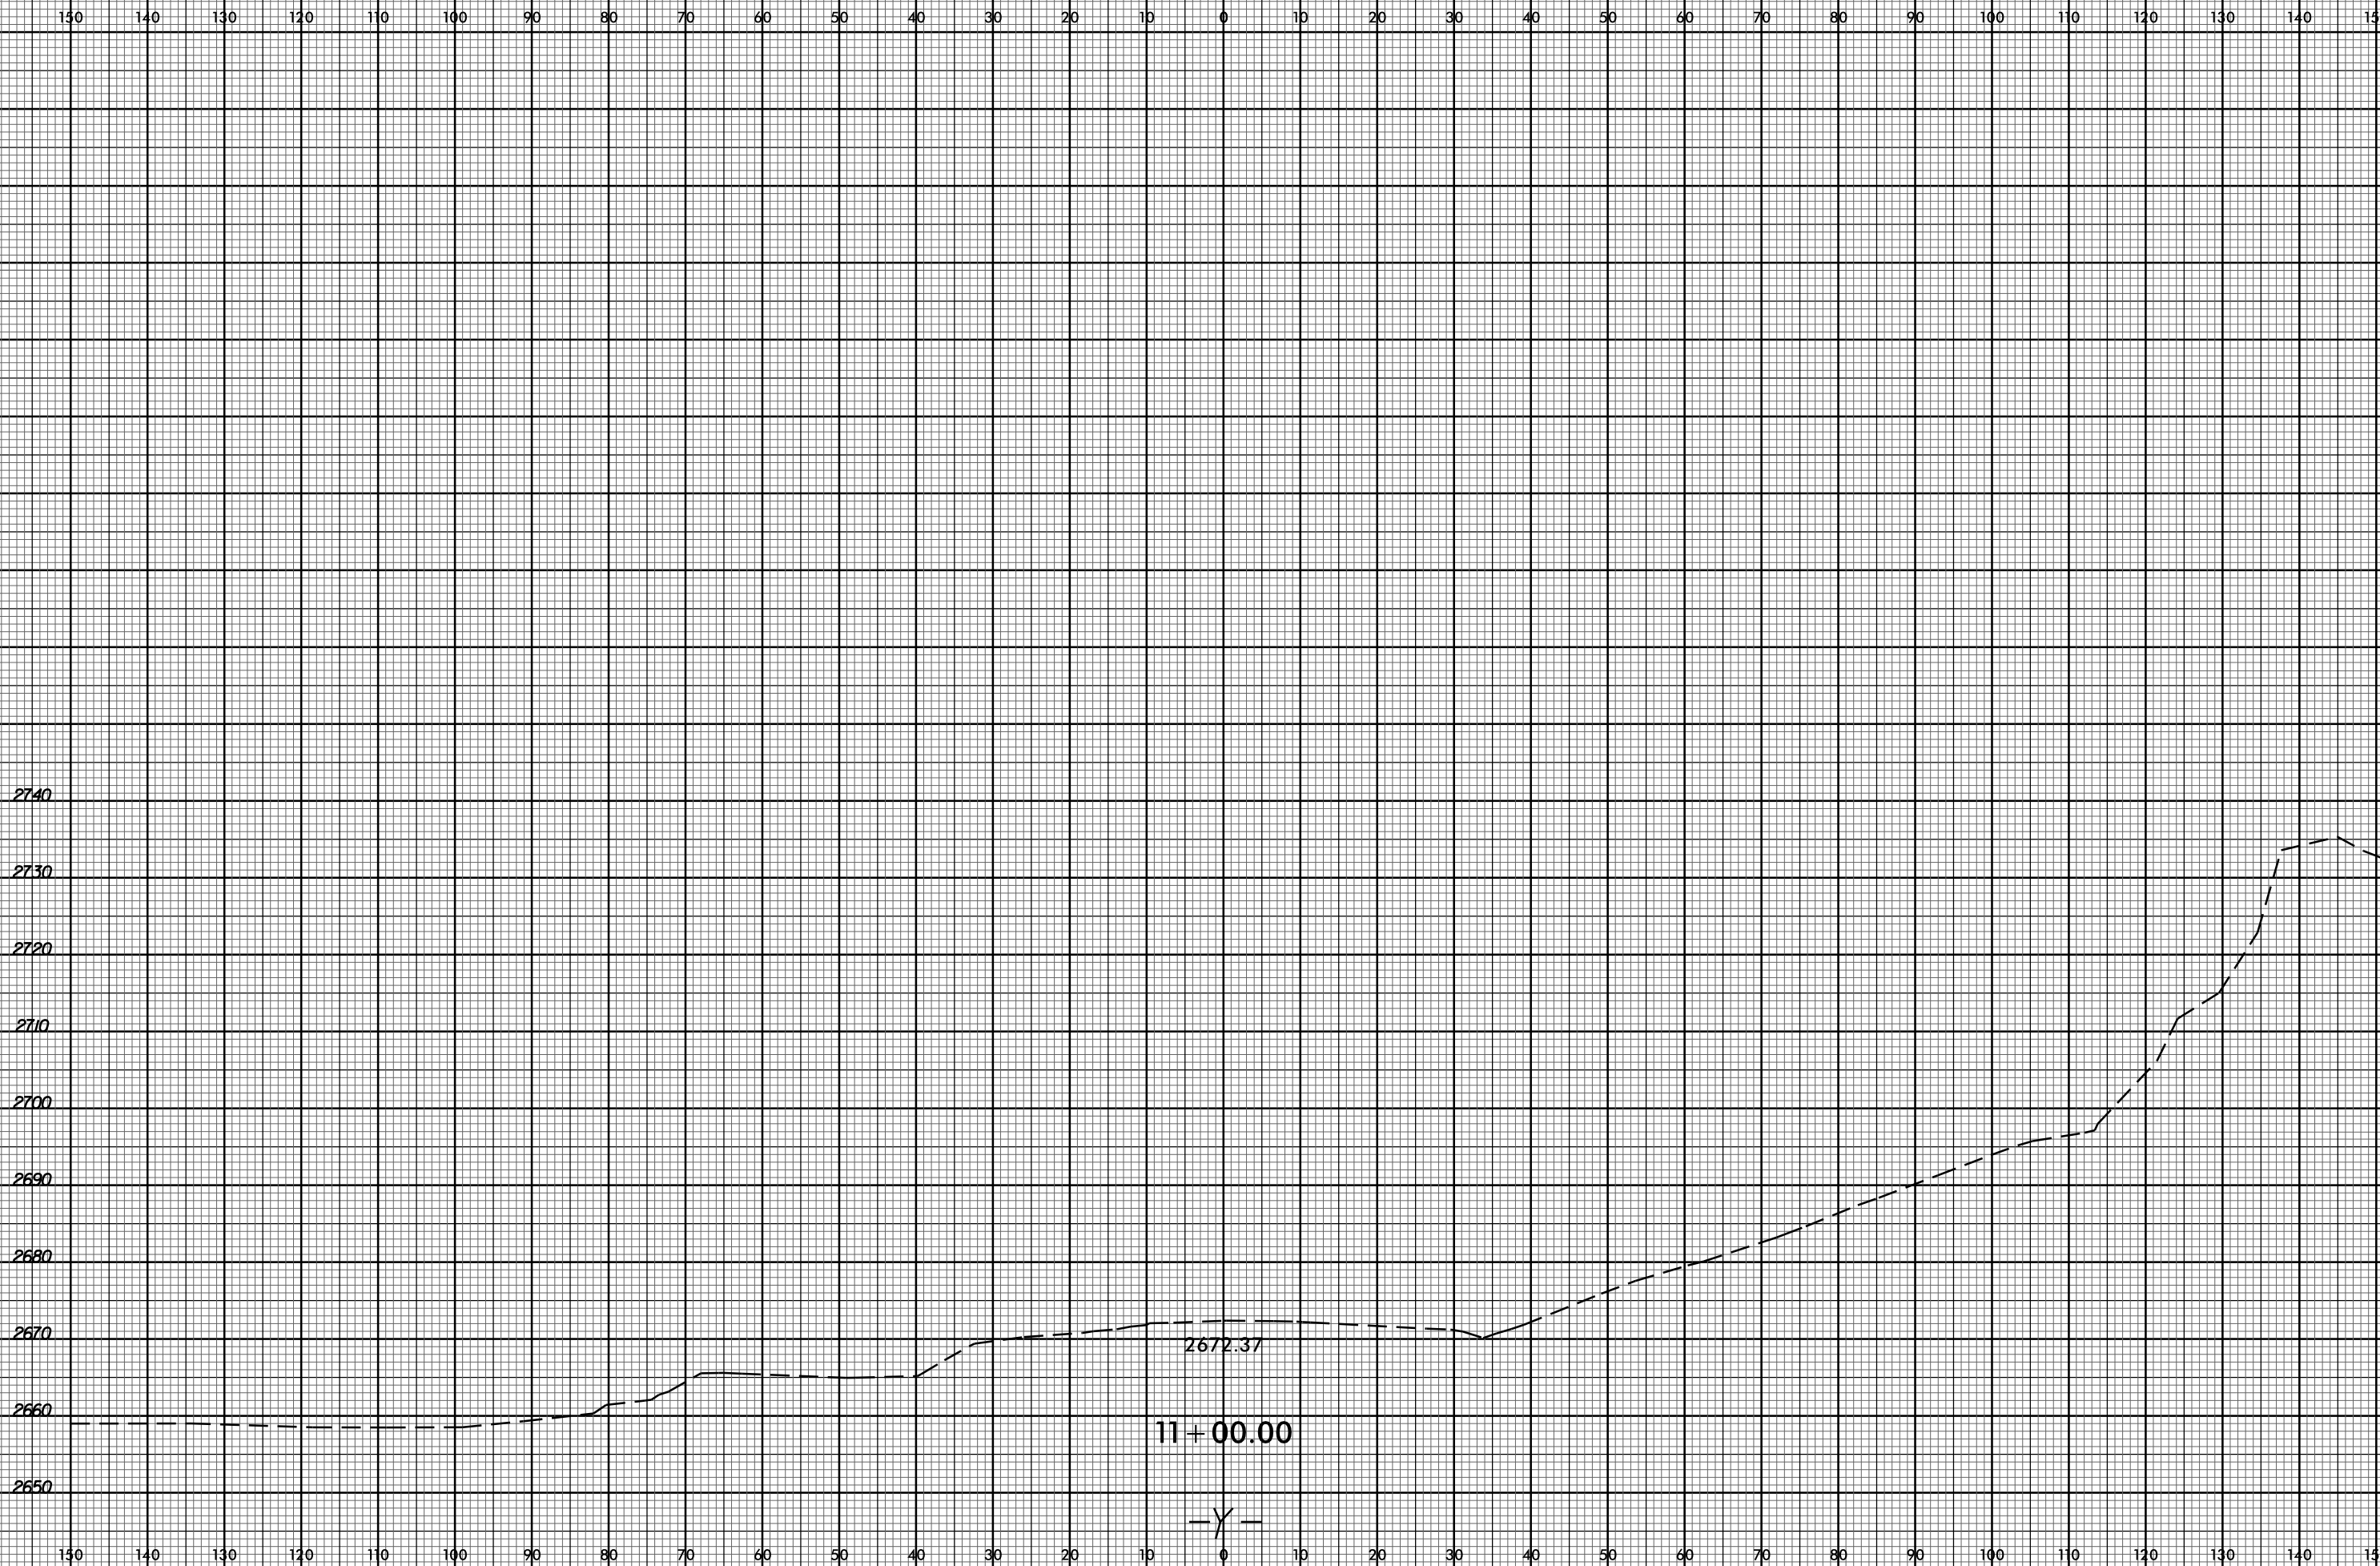

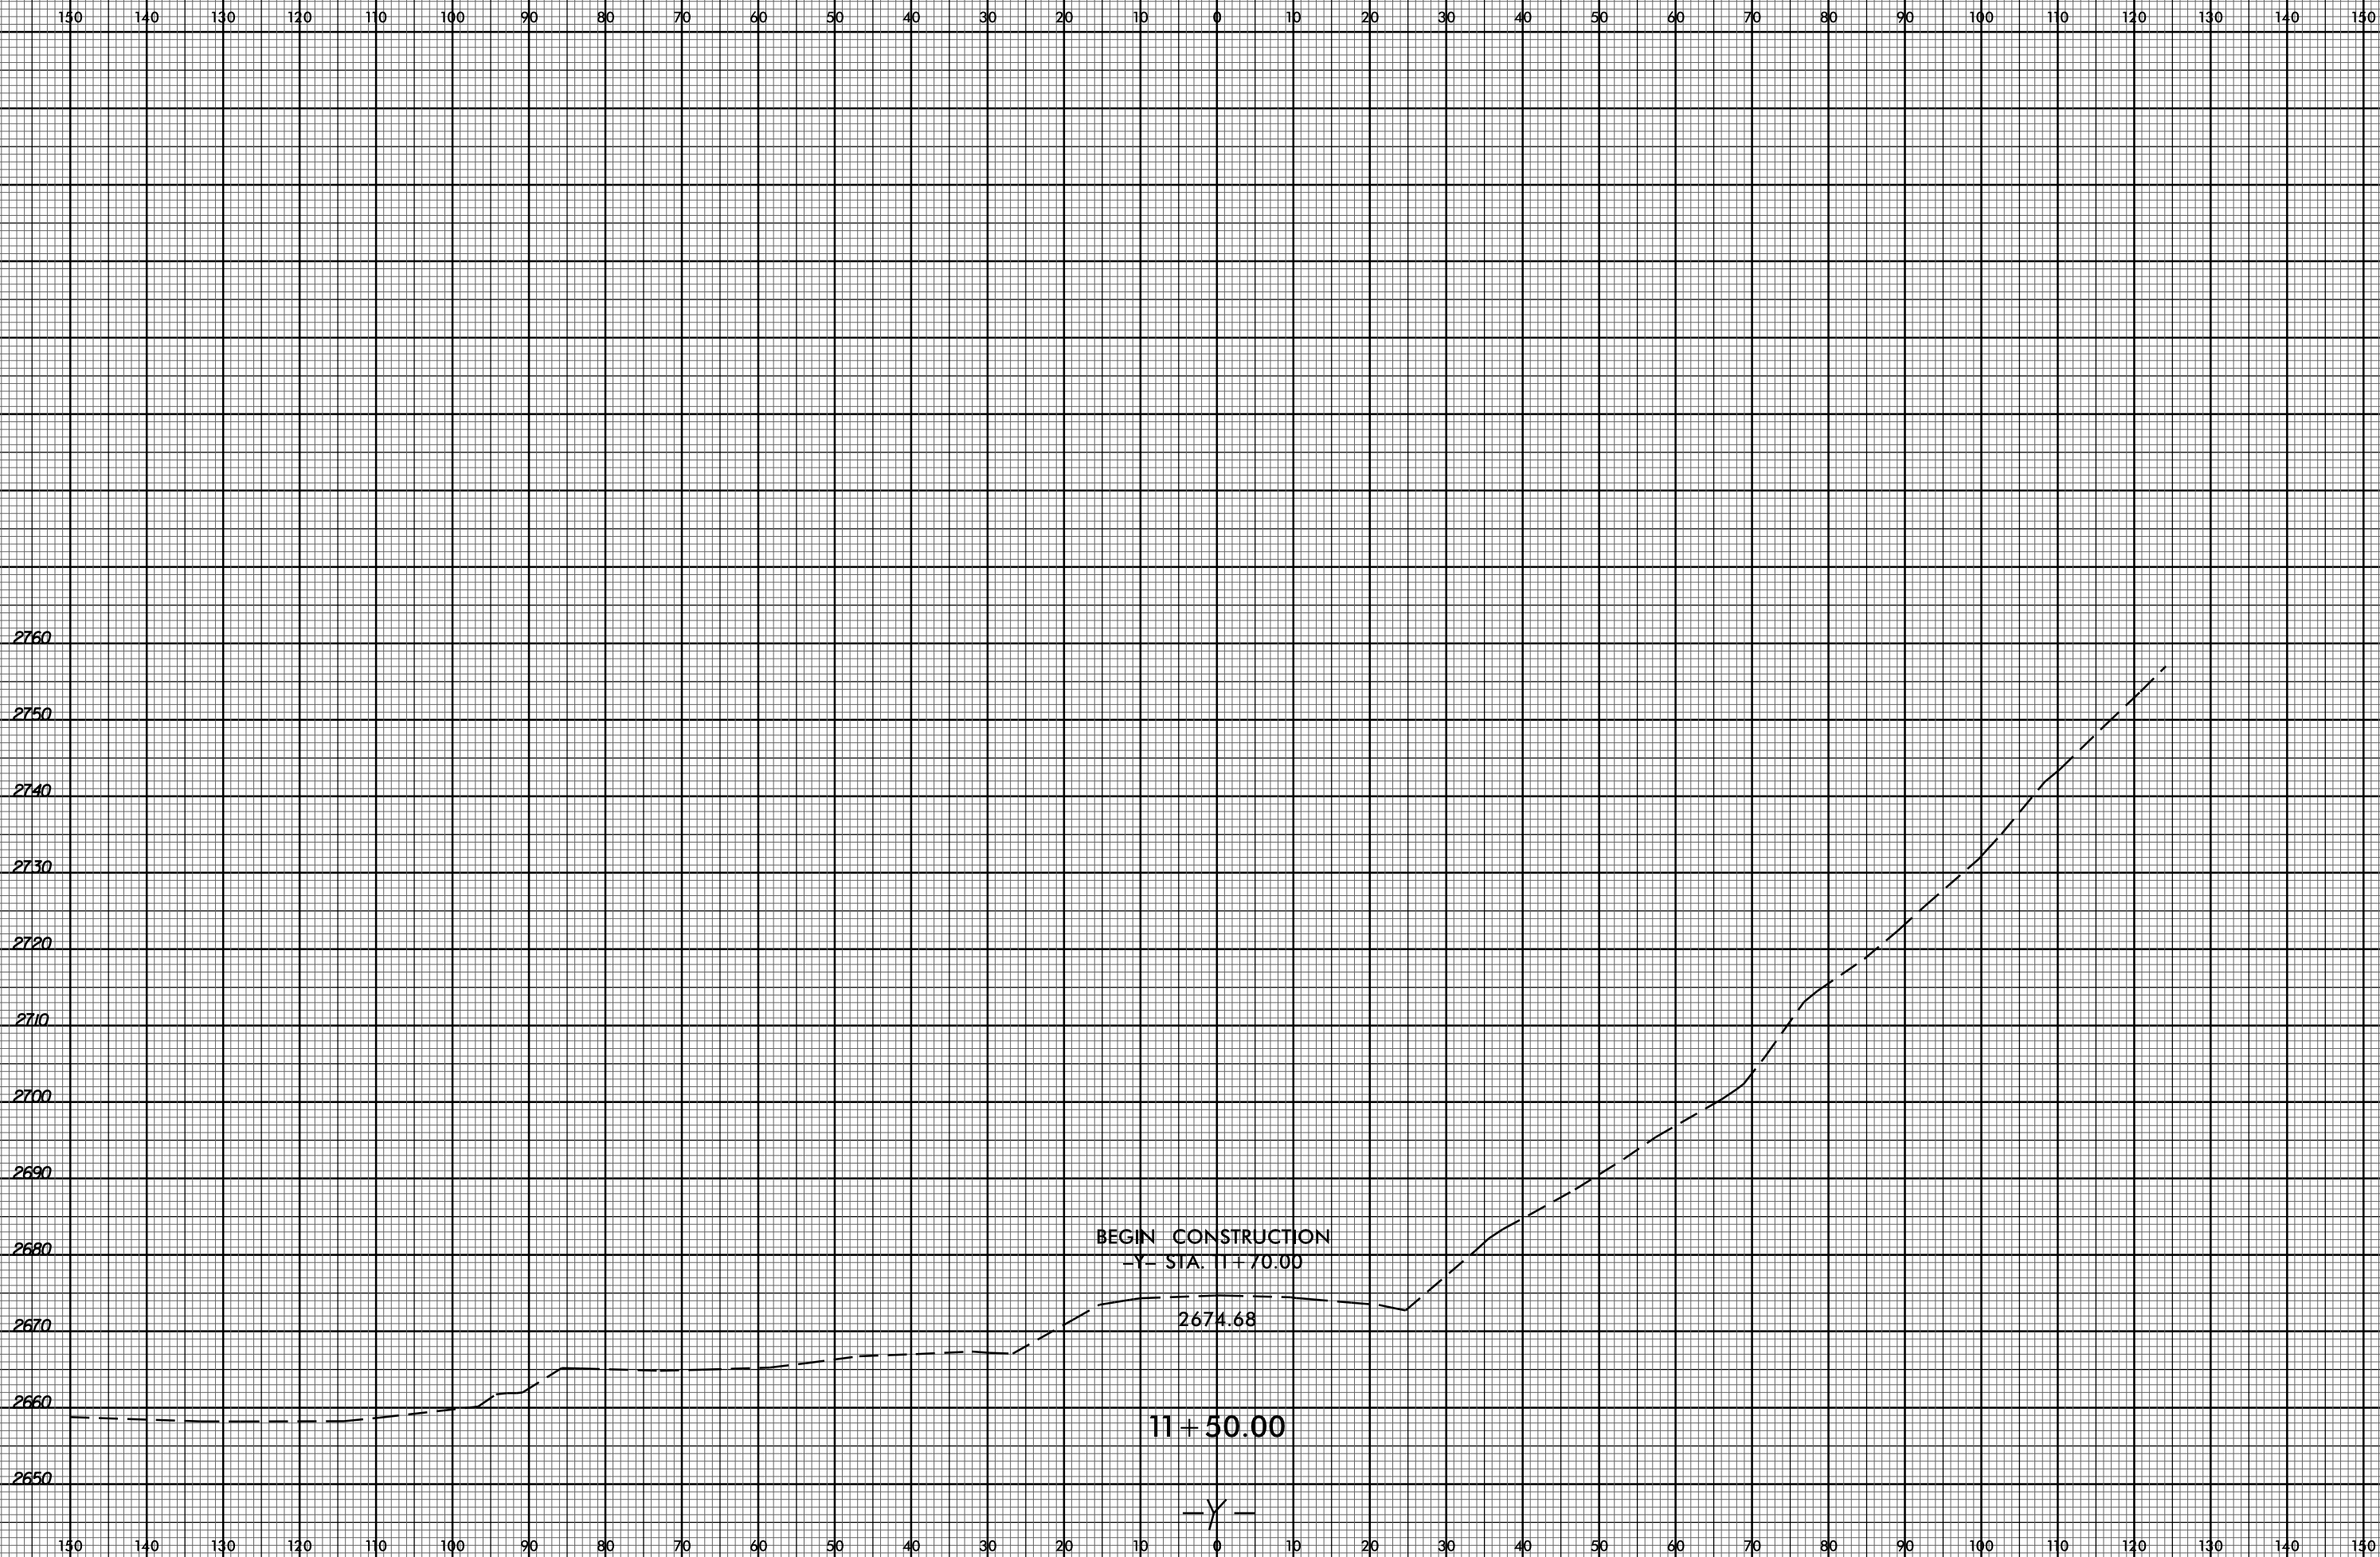


BEGIN CONSTRUCTION  
-Y- STA. 11+70.00

2674.68

11+50.00

-Y-

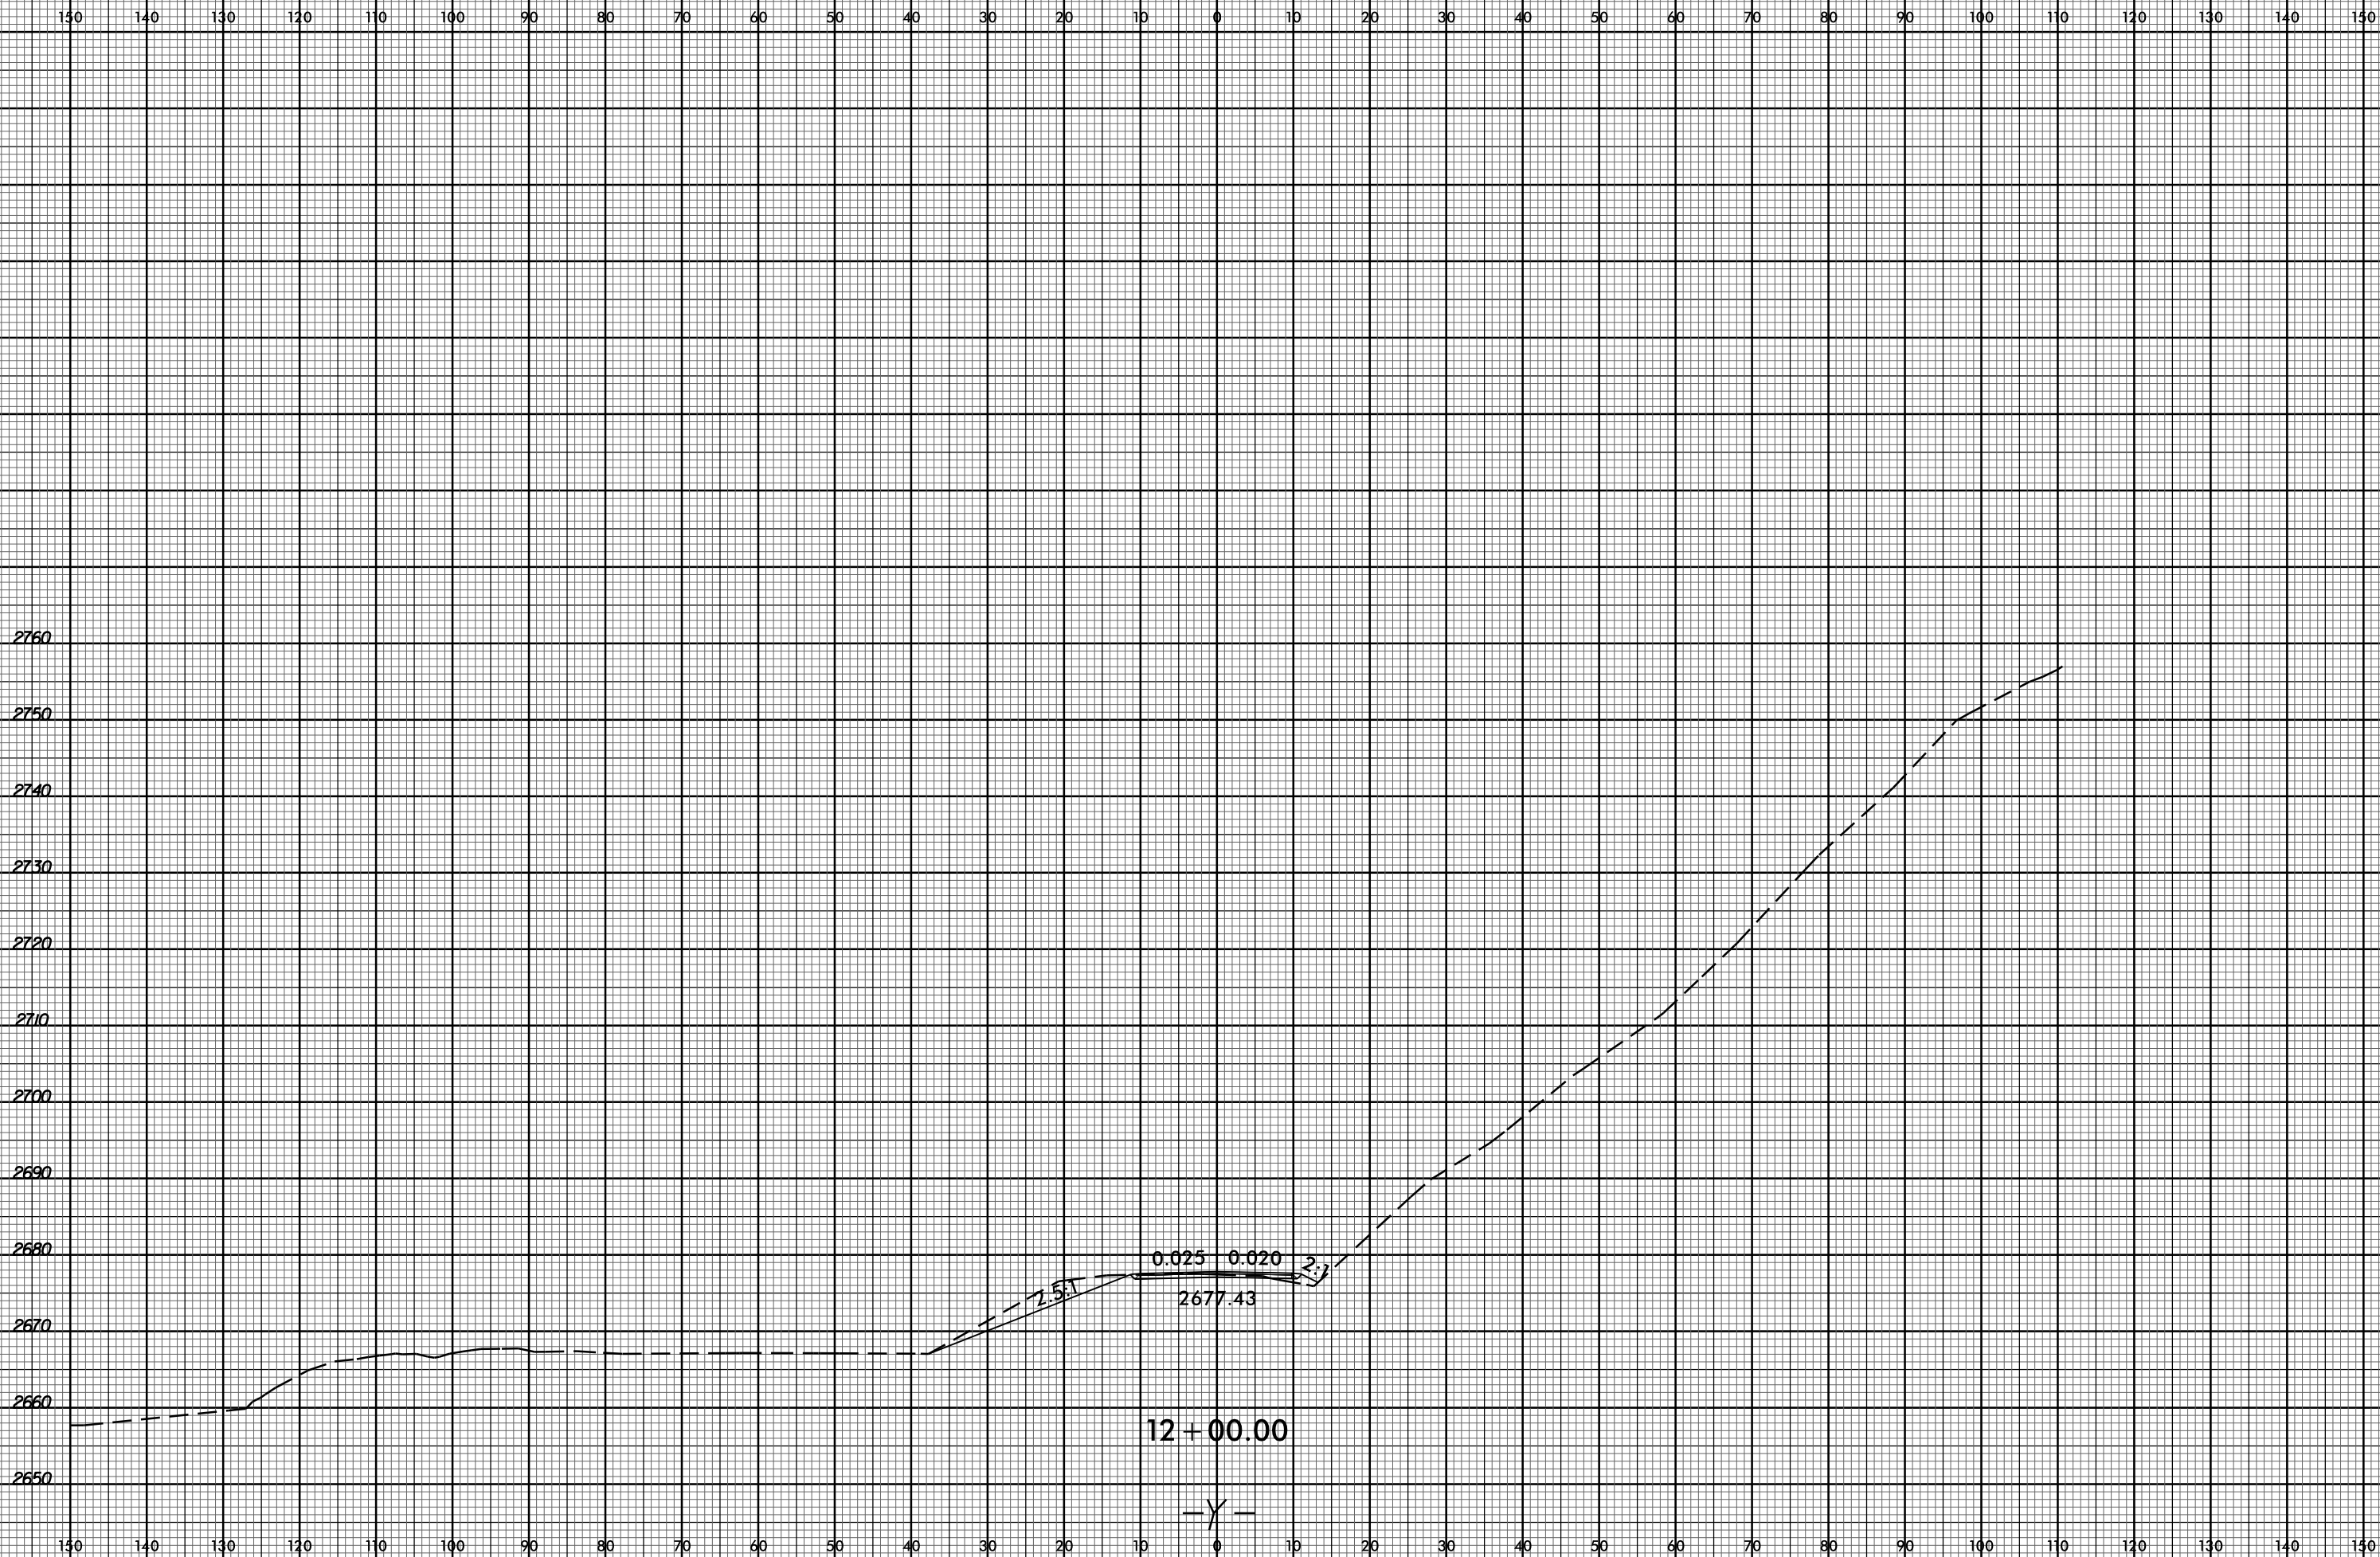

12+00.00

-Y-




6/23/16



PROJ. REFERENCE NO.  
BR-0002

SHEET NO.  
X-24

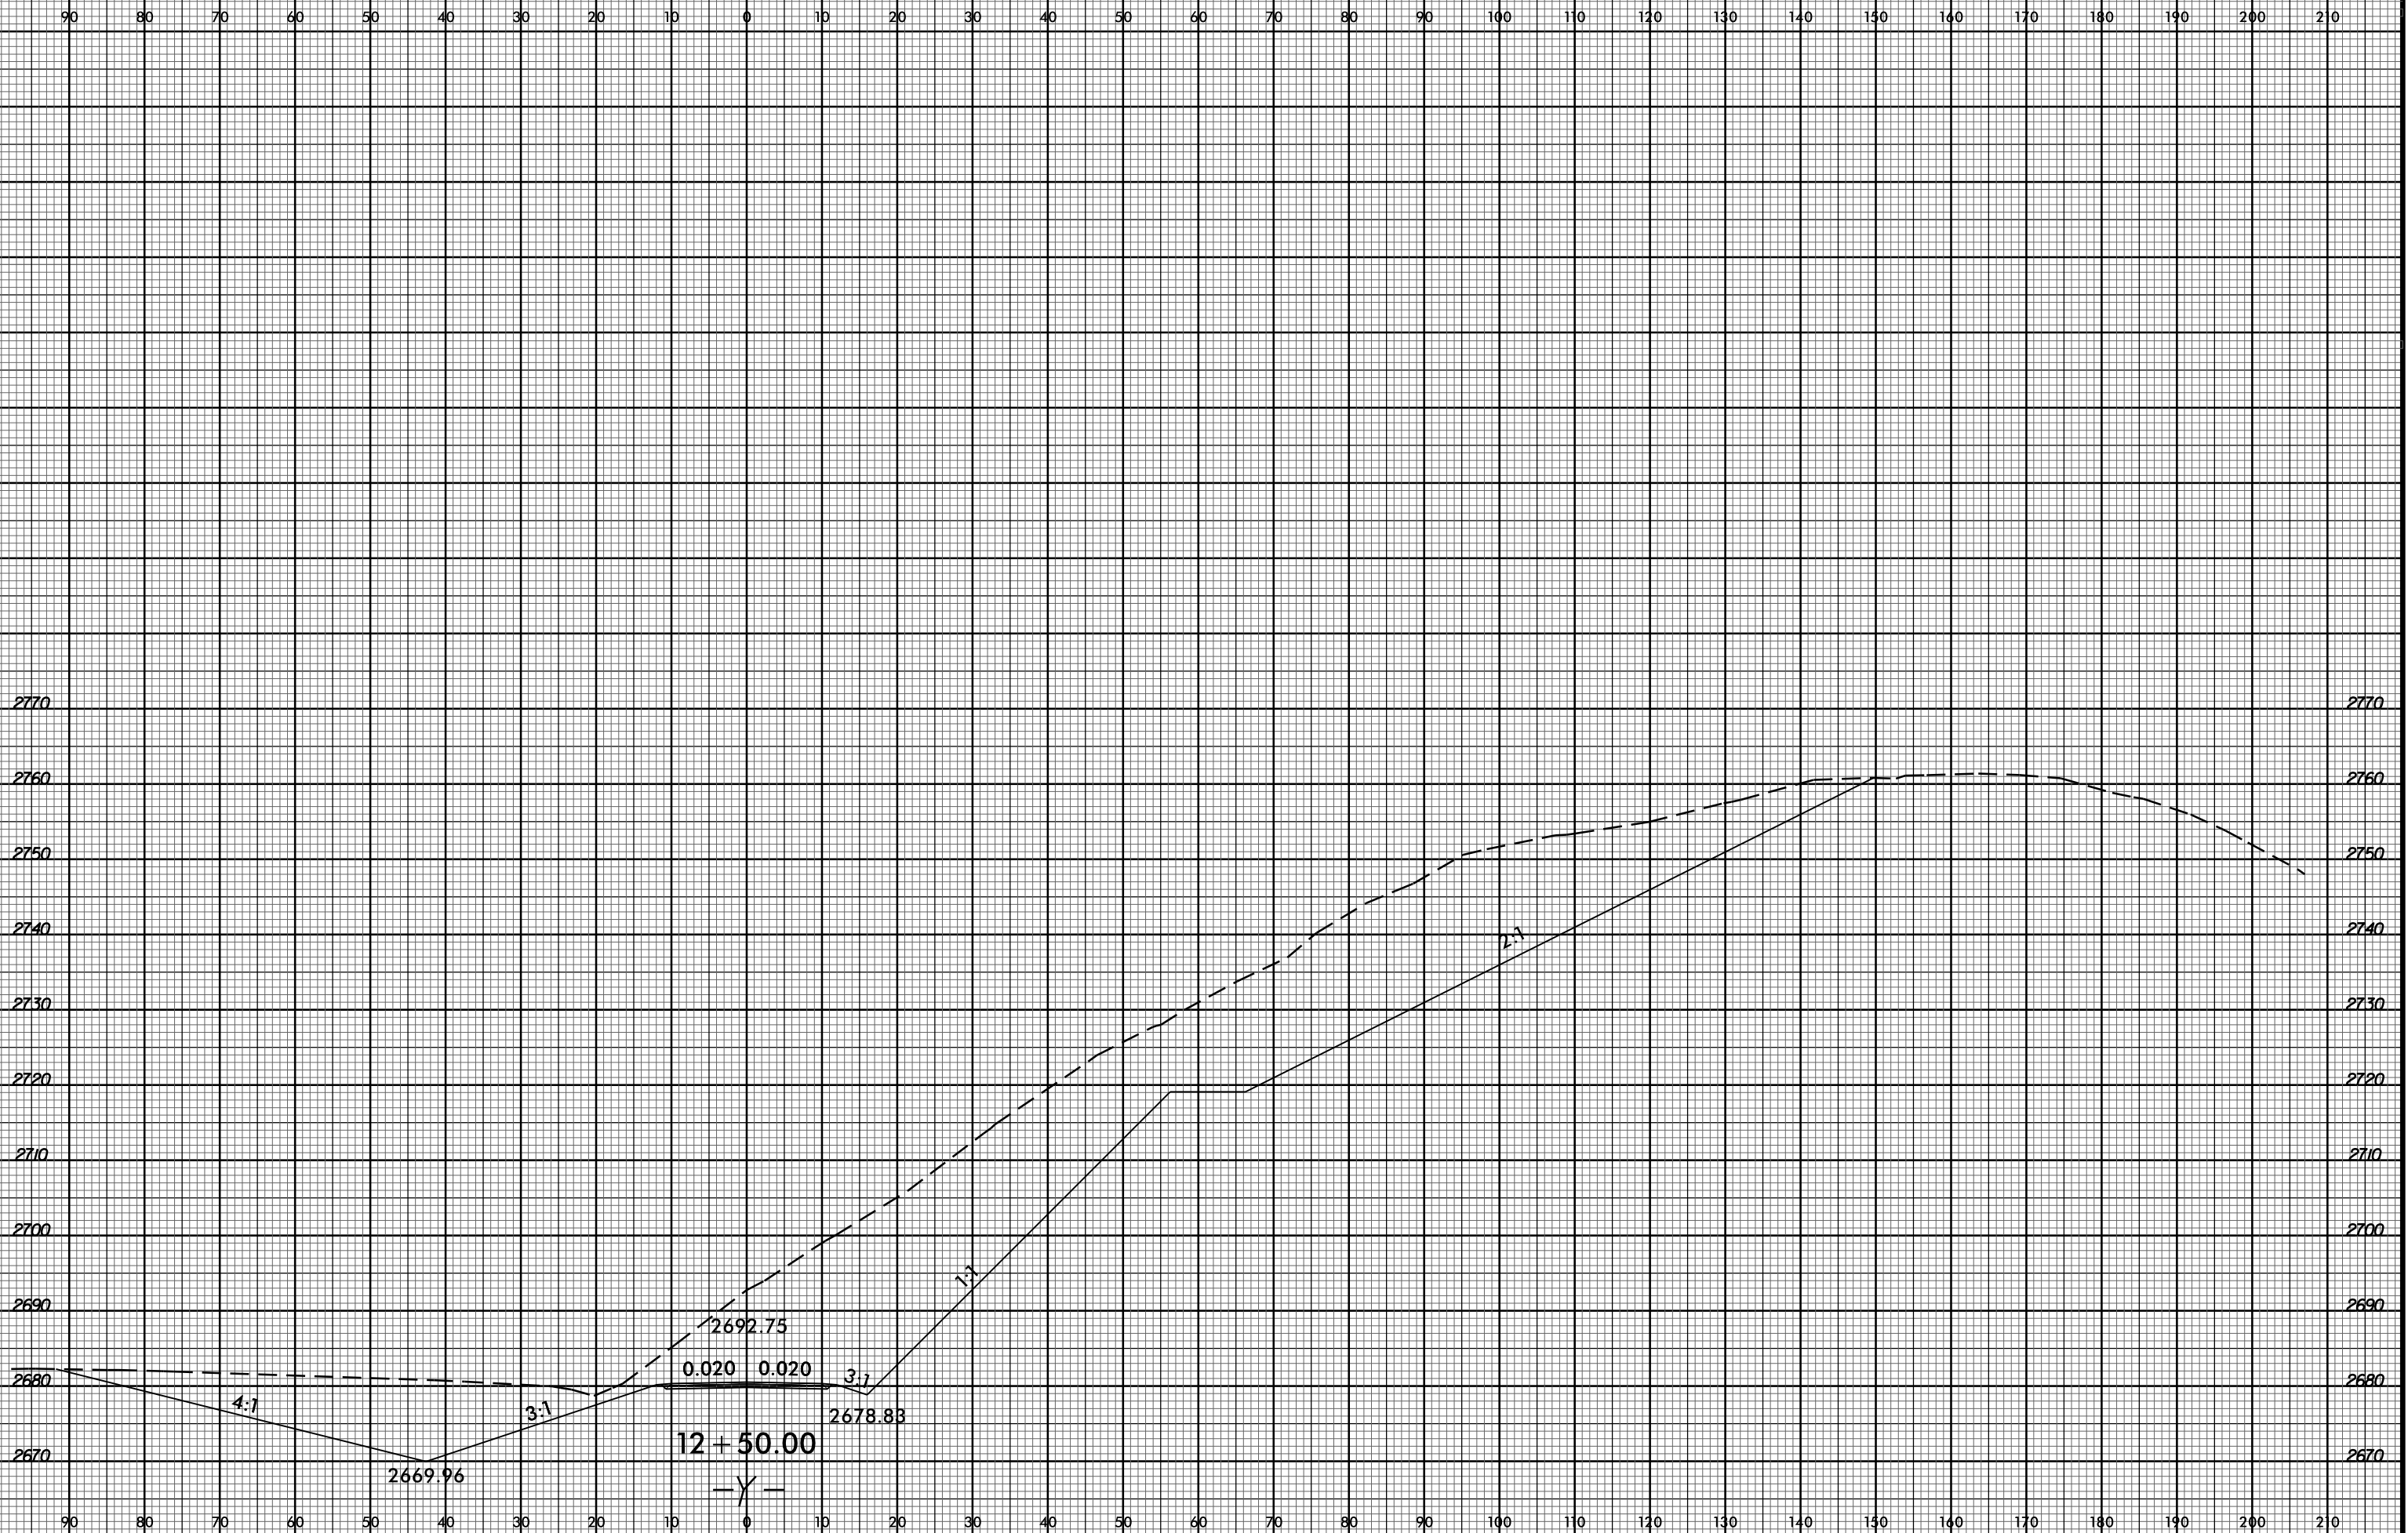


29-MAY-2020 07:58  
R:\Projects\Corridor\Modeling\BR0002\_Rdy\_xpl\_Y.dgn  
\$\$\$\$\$SERIAL\$\$\$\$\$

6/23/16



PROJ. REFERENCE NO.	SHEET NO.
BR-0002	X-25

PROJ. REFERENCE NO.	SHEET NO.
BR-0002	X-25

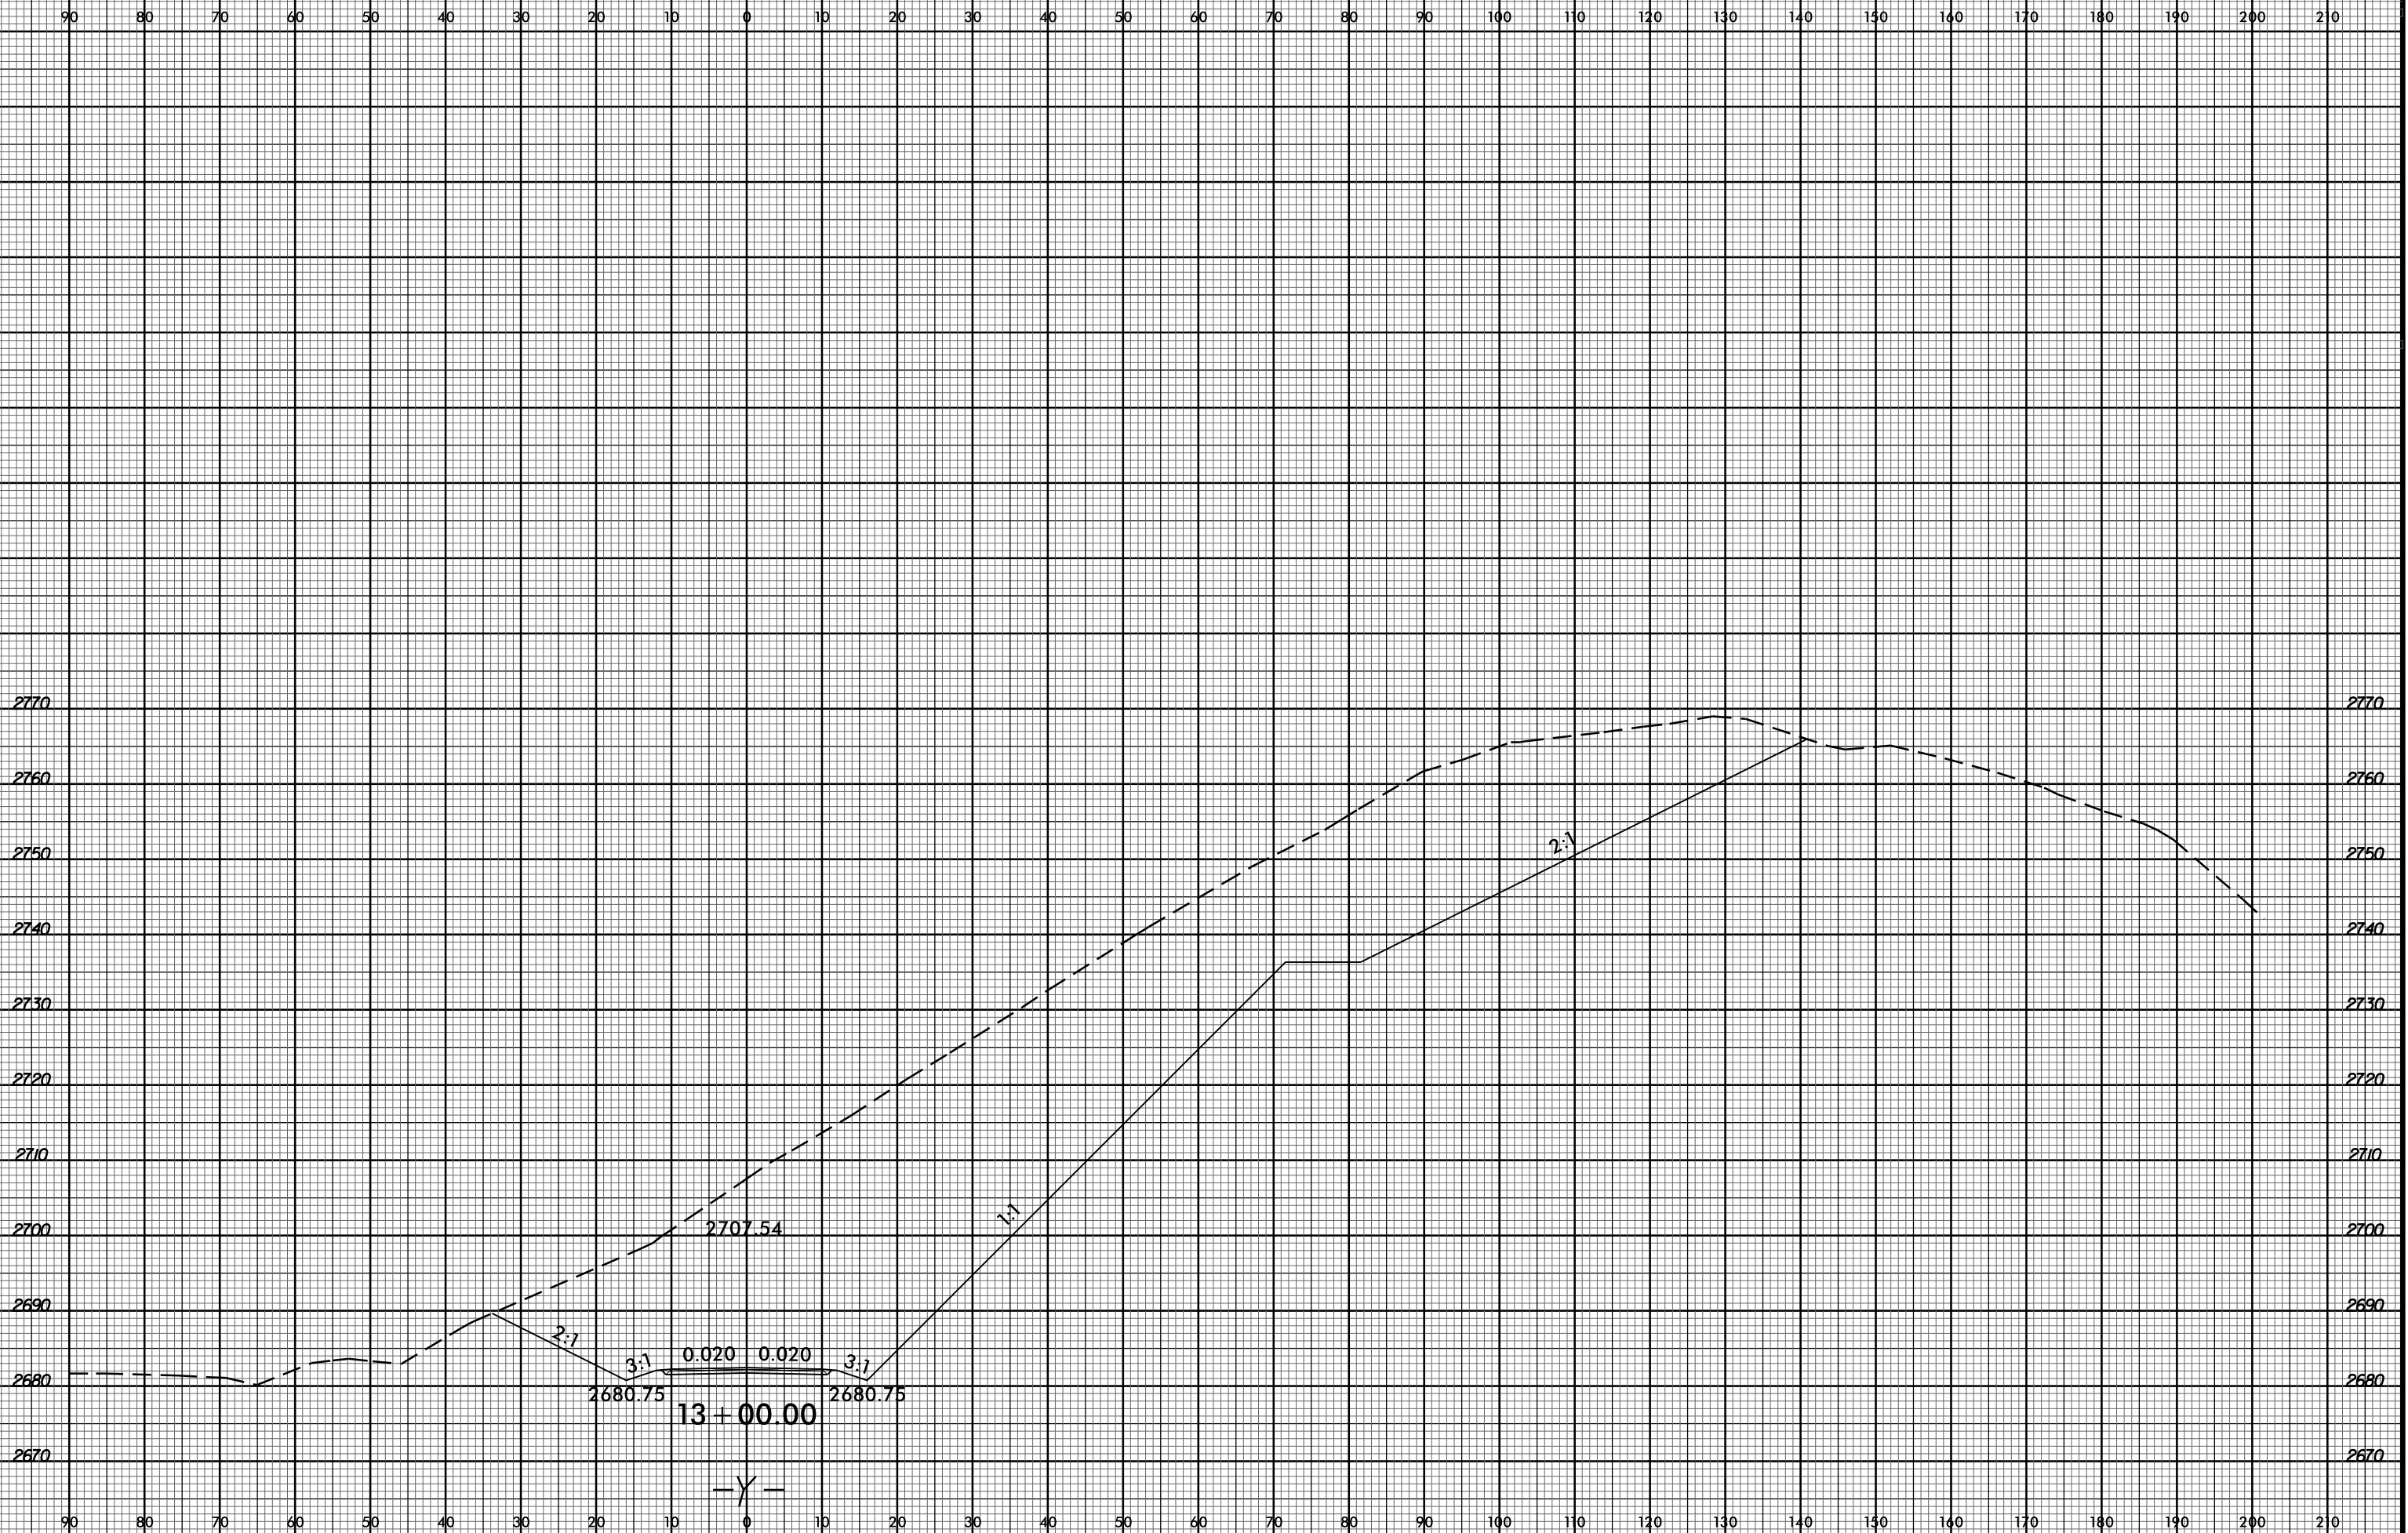


29-MAY-2020 07:45  
 R:\Projects\Corridor\BR0002\_Rdy\_xpl\_Y.dgn  
 \$\$\$SERRA\$\$\$

6/23/16




PROJ. REFERENCE NO.  
BR-0002

SHEET NO.  
X-26

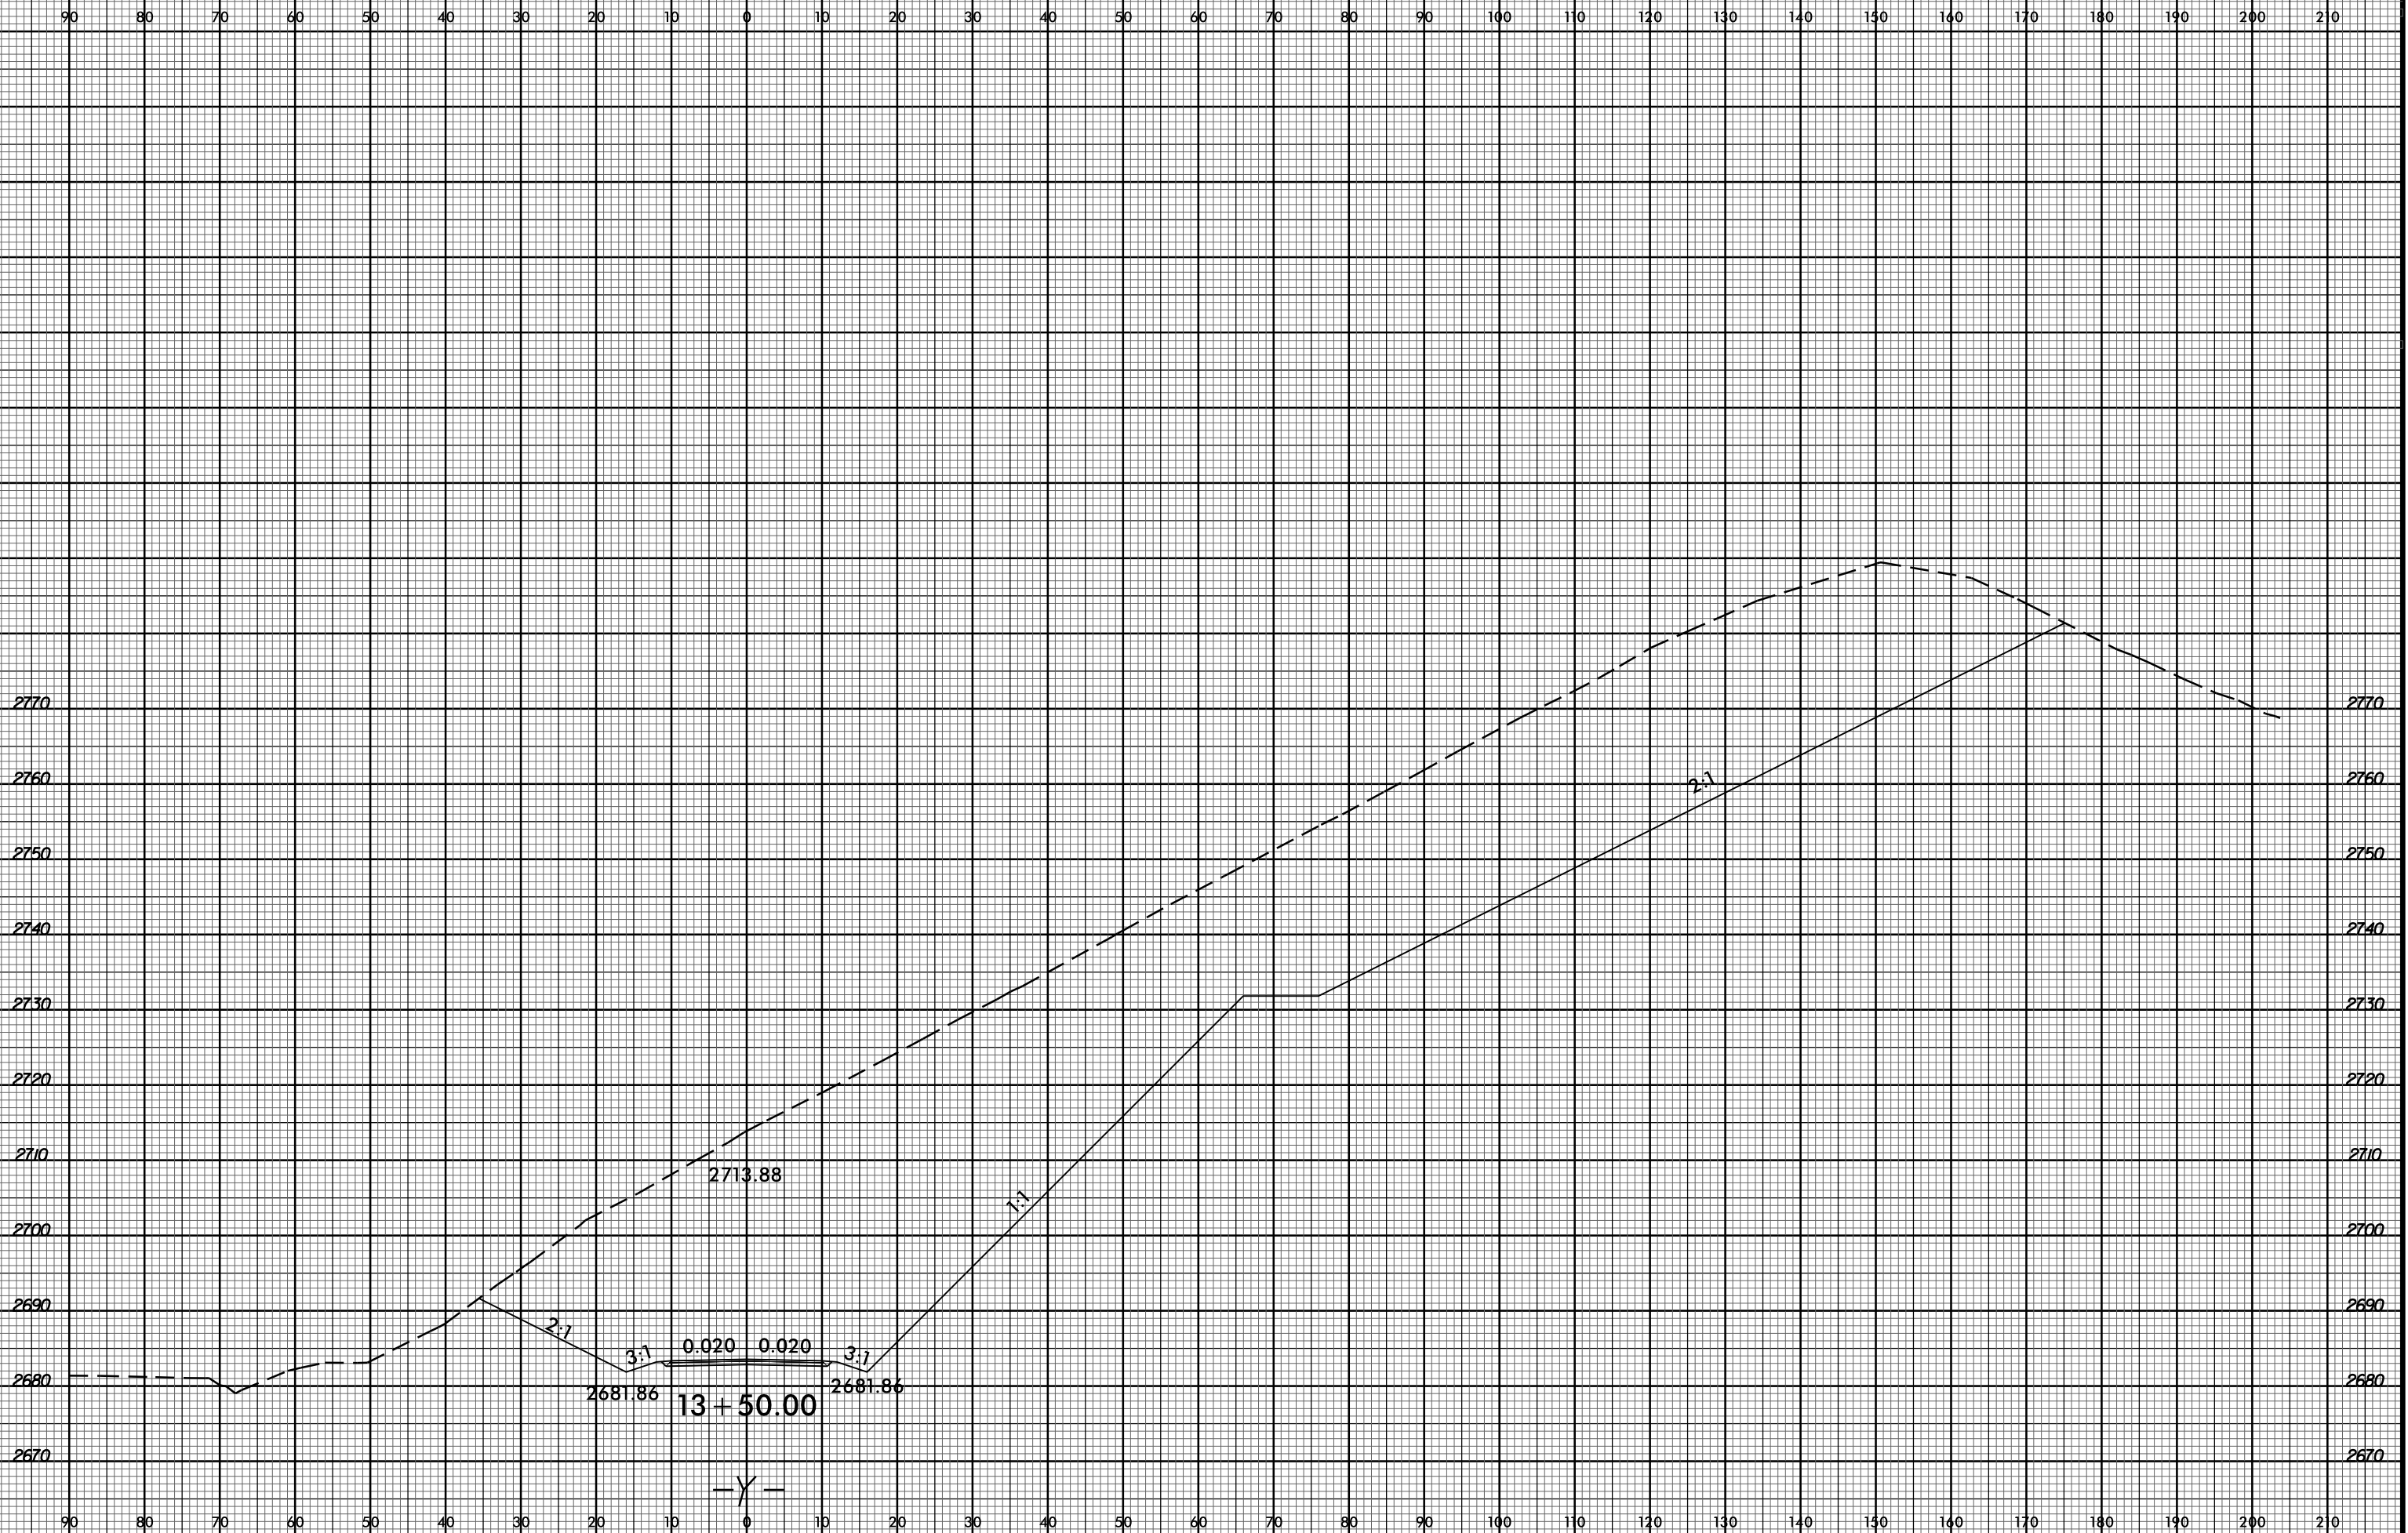


28-MAY-2020 07:45  
 R:\Projects\Corridor Modeling\BR0002\_Rdy\_xpl\_Y.dgn  
 \$\$\$SERRA\$\$\$


6/23/16  
28-MAY-2020 07:46  
R:\Projects\Corridor\BR002\_Rdy\_xpl\_Y.dgn  
\$\$\$\$SERIAL\$\$\$\$

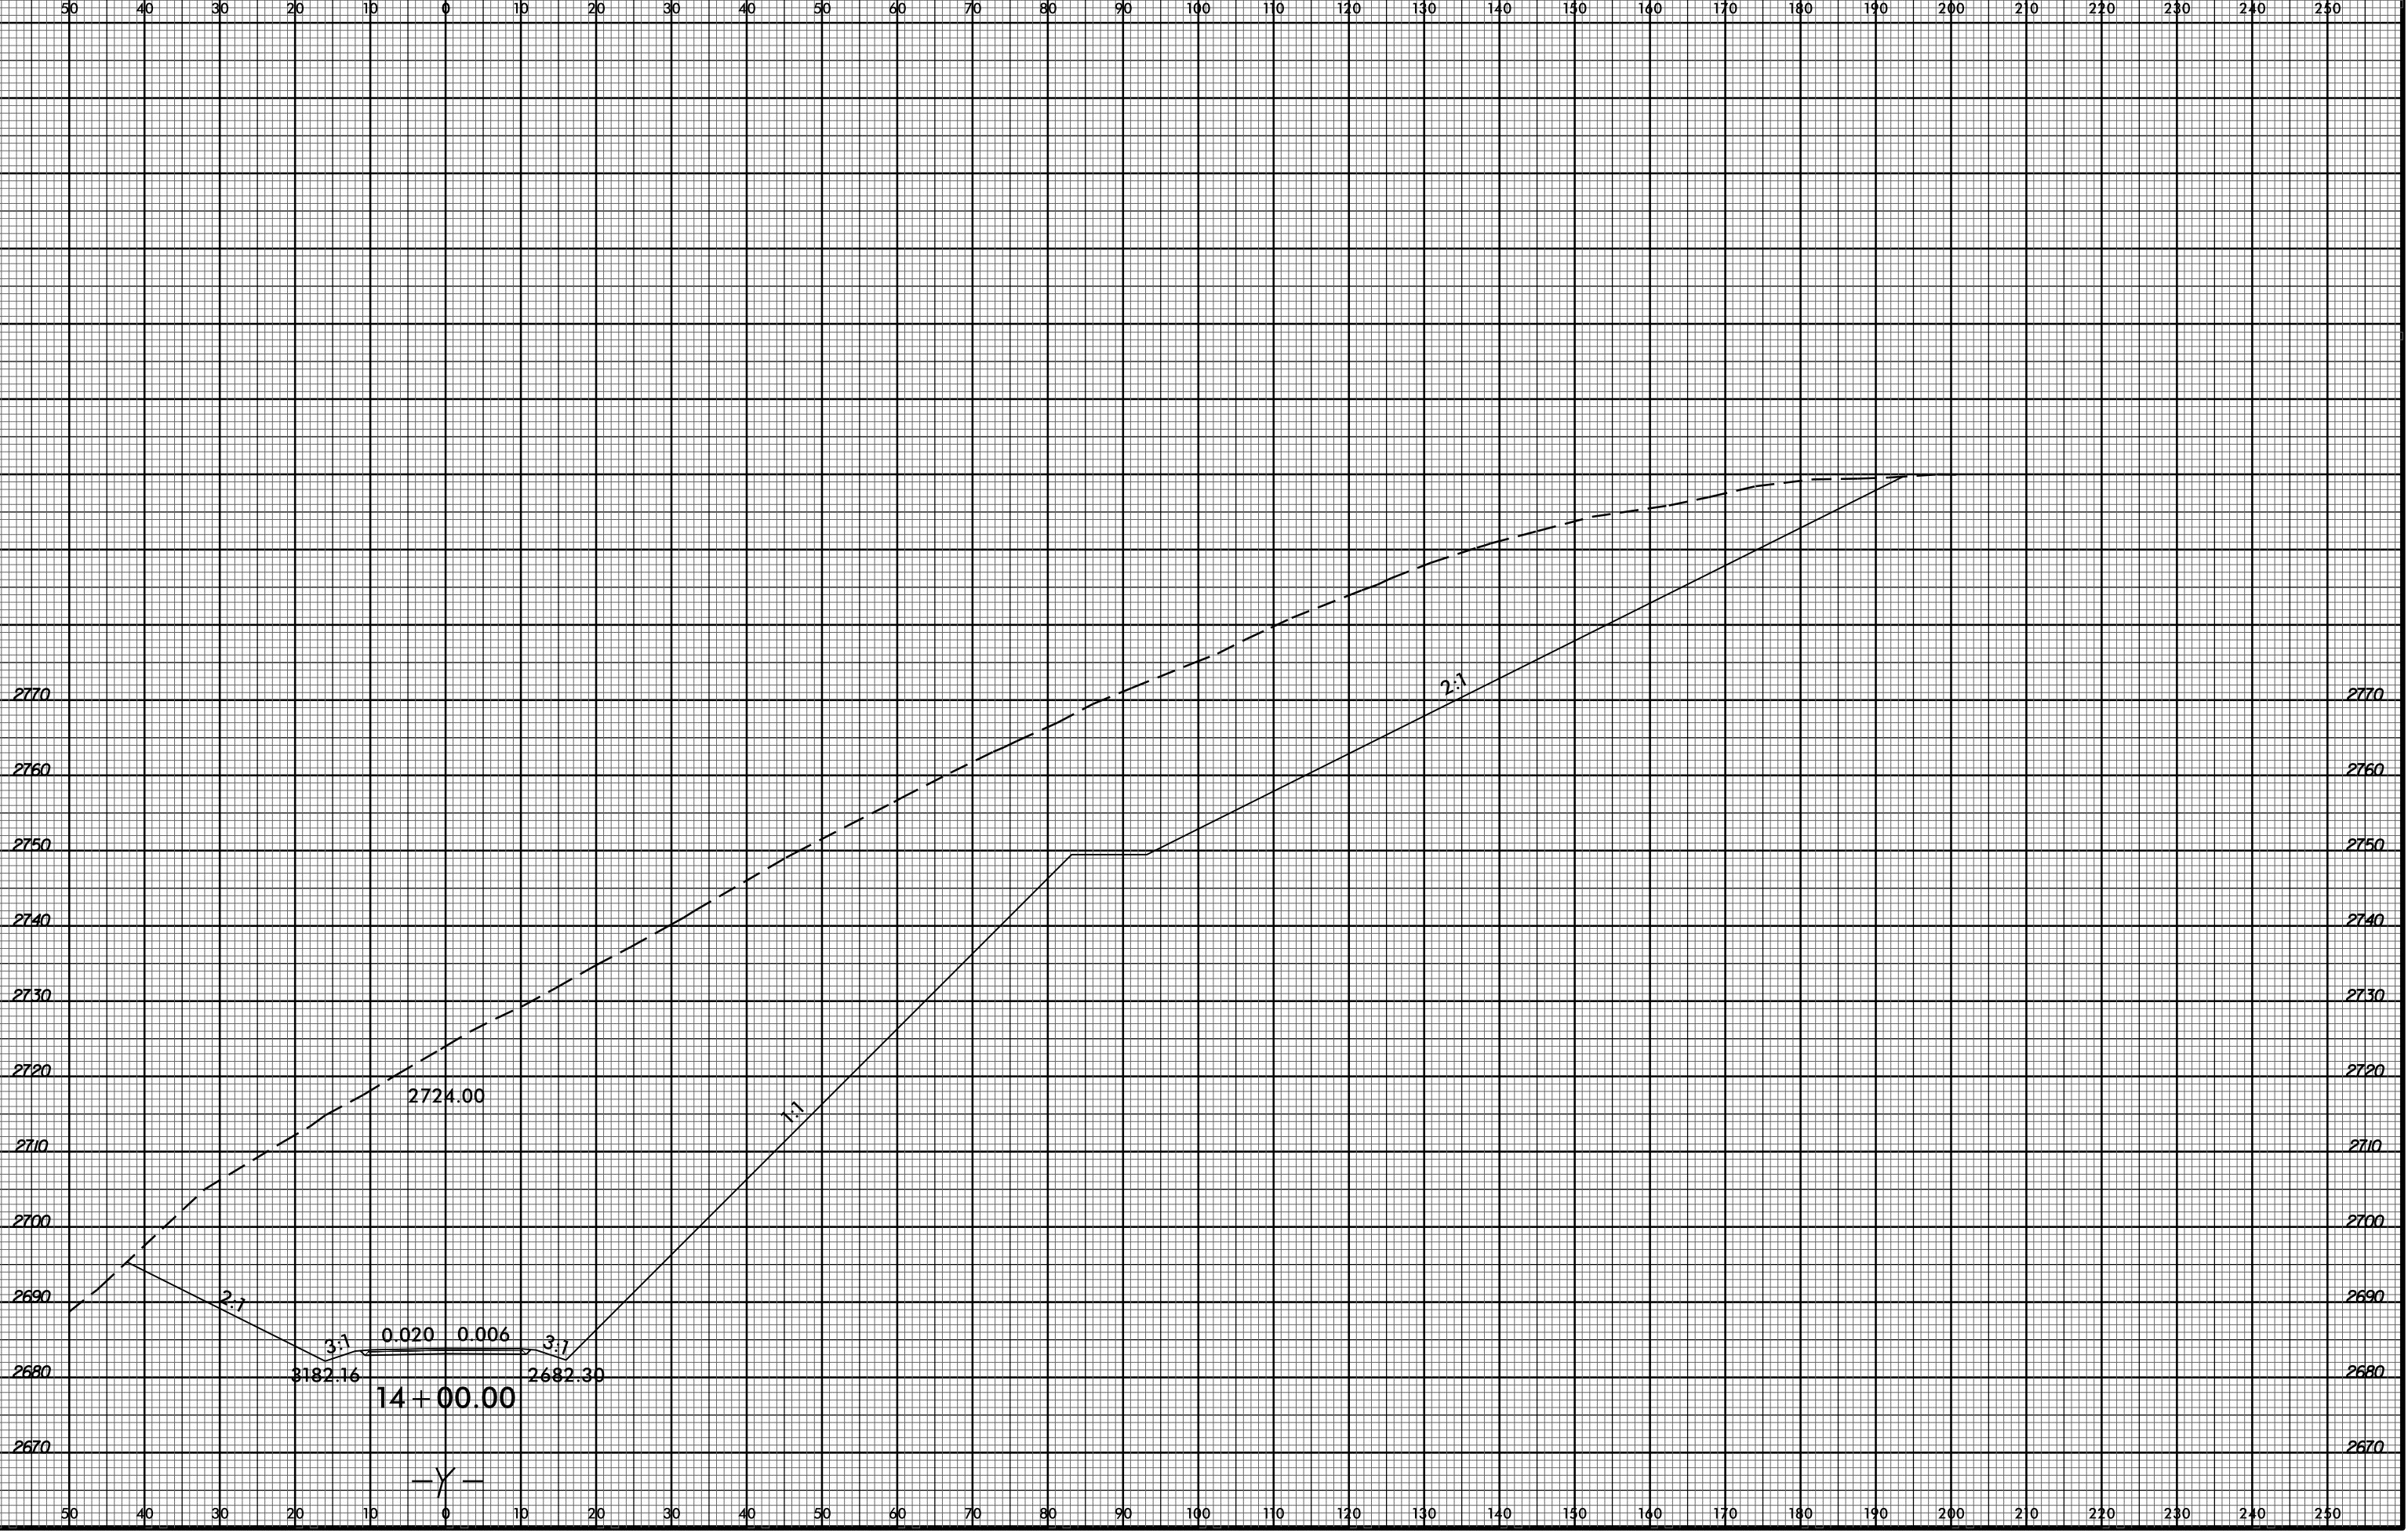

6/23/16  
29-MAY-2020 07:46  
R:\Projects\Corridor Modeling\BR002.Rdy\_xpl\_Y.dgn  
\$\$\$\$SERIAL\$\$\$\$

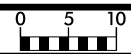

PROJ. REFERENCE NO.	SHEET NO.
BR-0002	X-28

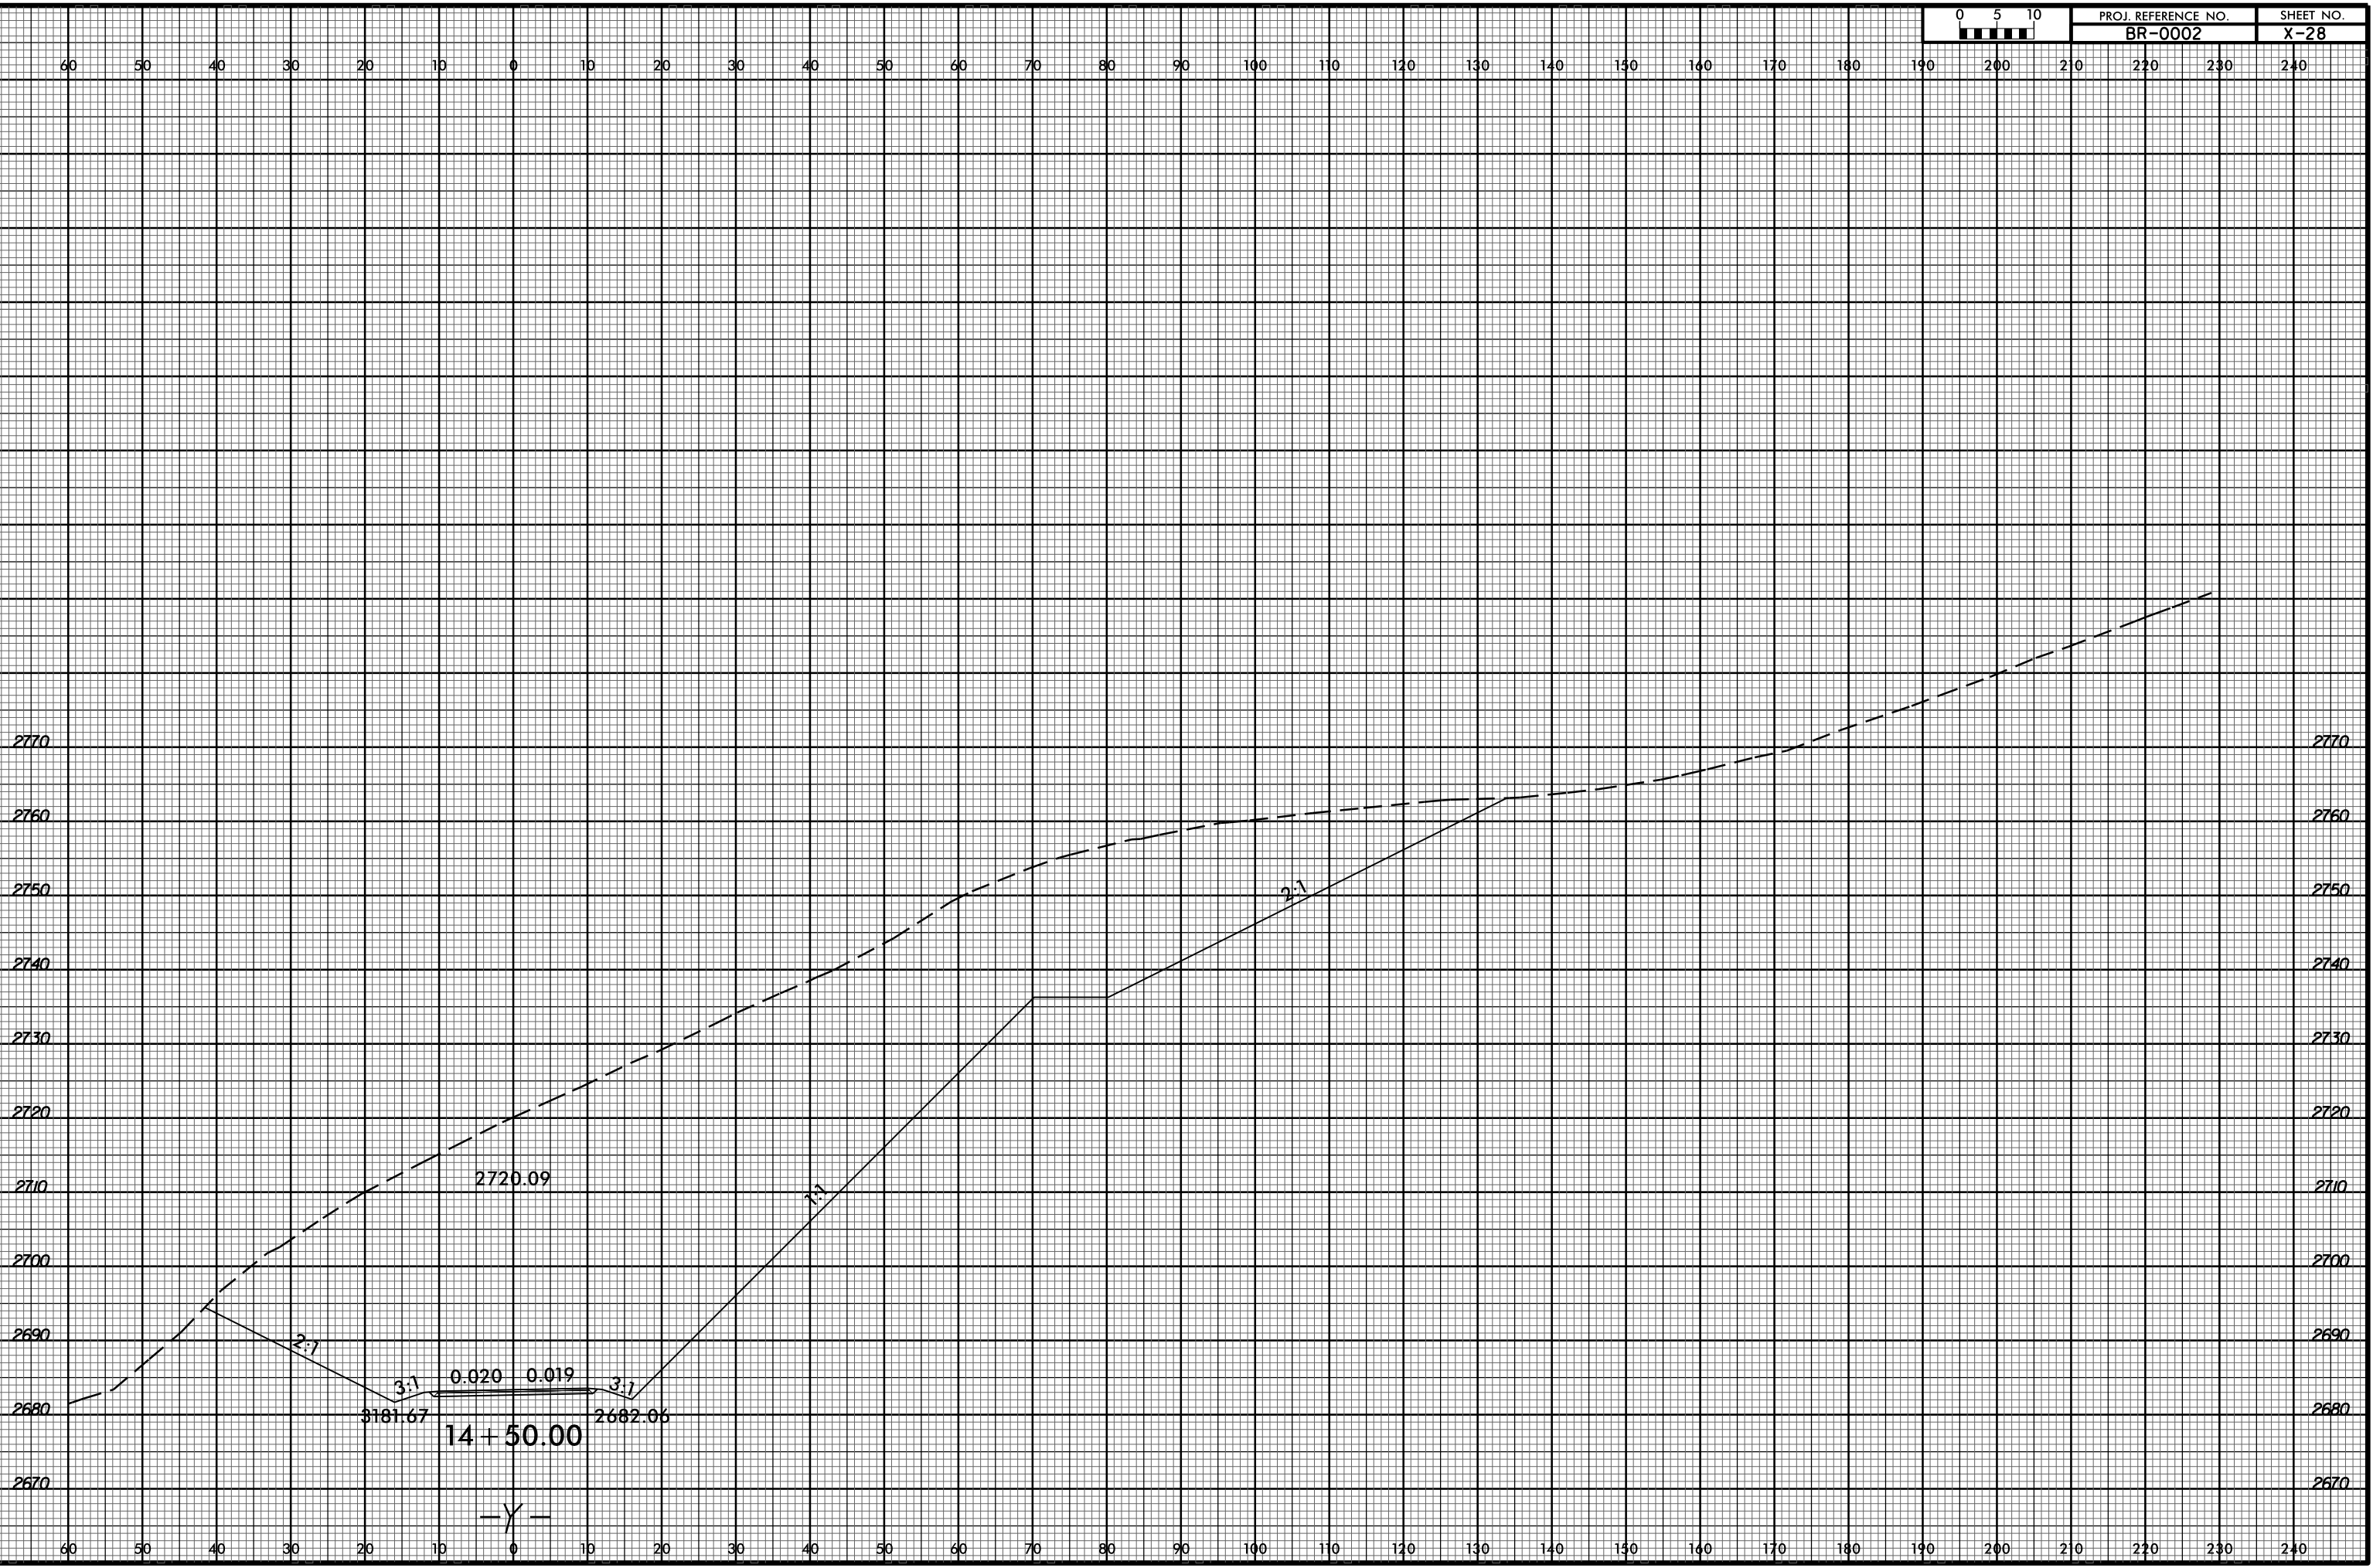

2770  
2760  
2750  
2740  
2730  
2720  
2710  
2700  
2690  
2680  
2670

2770  
2760  
2750  
2740  
2730  
2720  
2710  
2700  
2690  
2680  
2670

2720.09  
3181.67  
2682.06  
14 + 50.00  
-Y-


2:1  
3:1  
0.020  
0.019  
3:1  
1:1  
2:1

6/23/16




PROJ. REFERENCE NO.  
BR-0002

SHEET NO.  
X-29

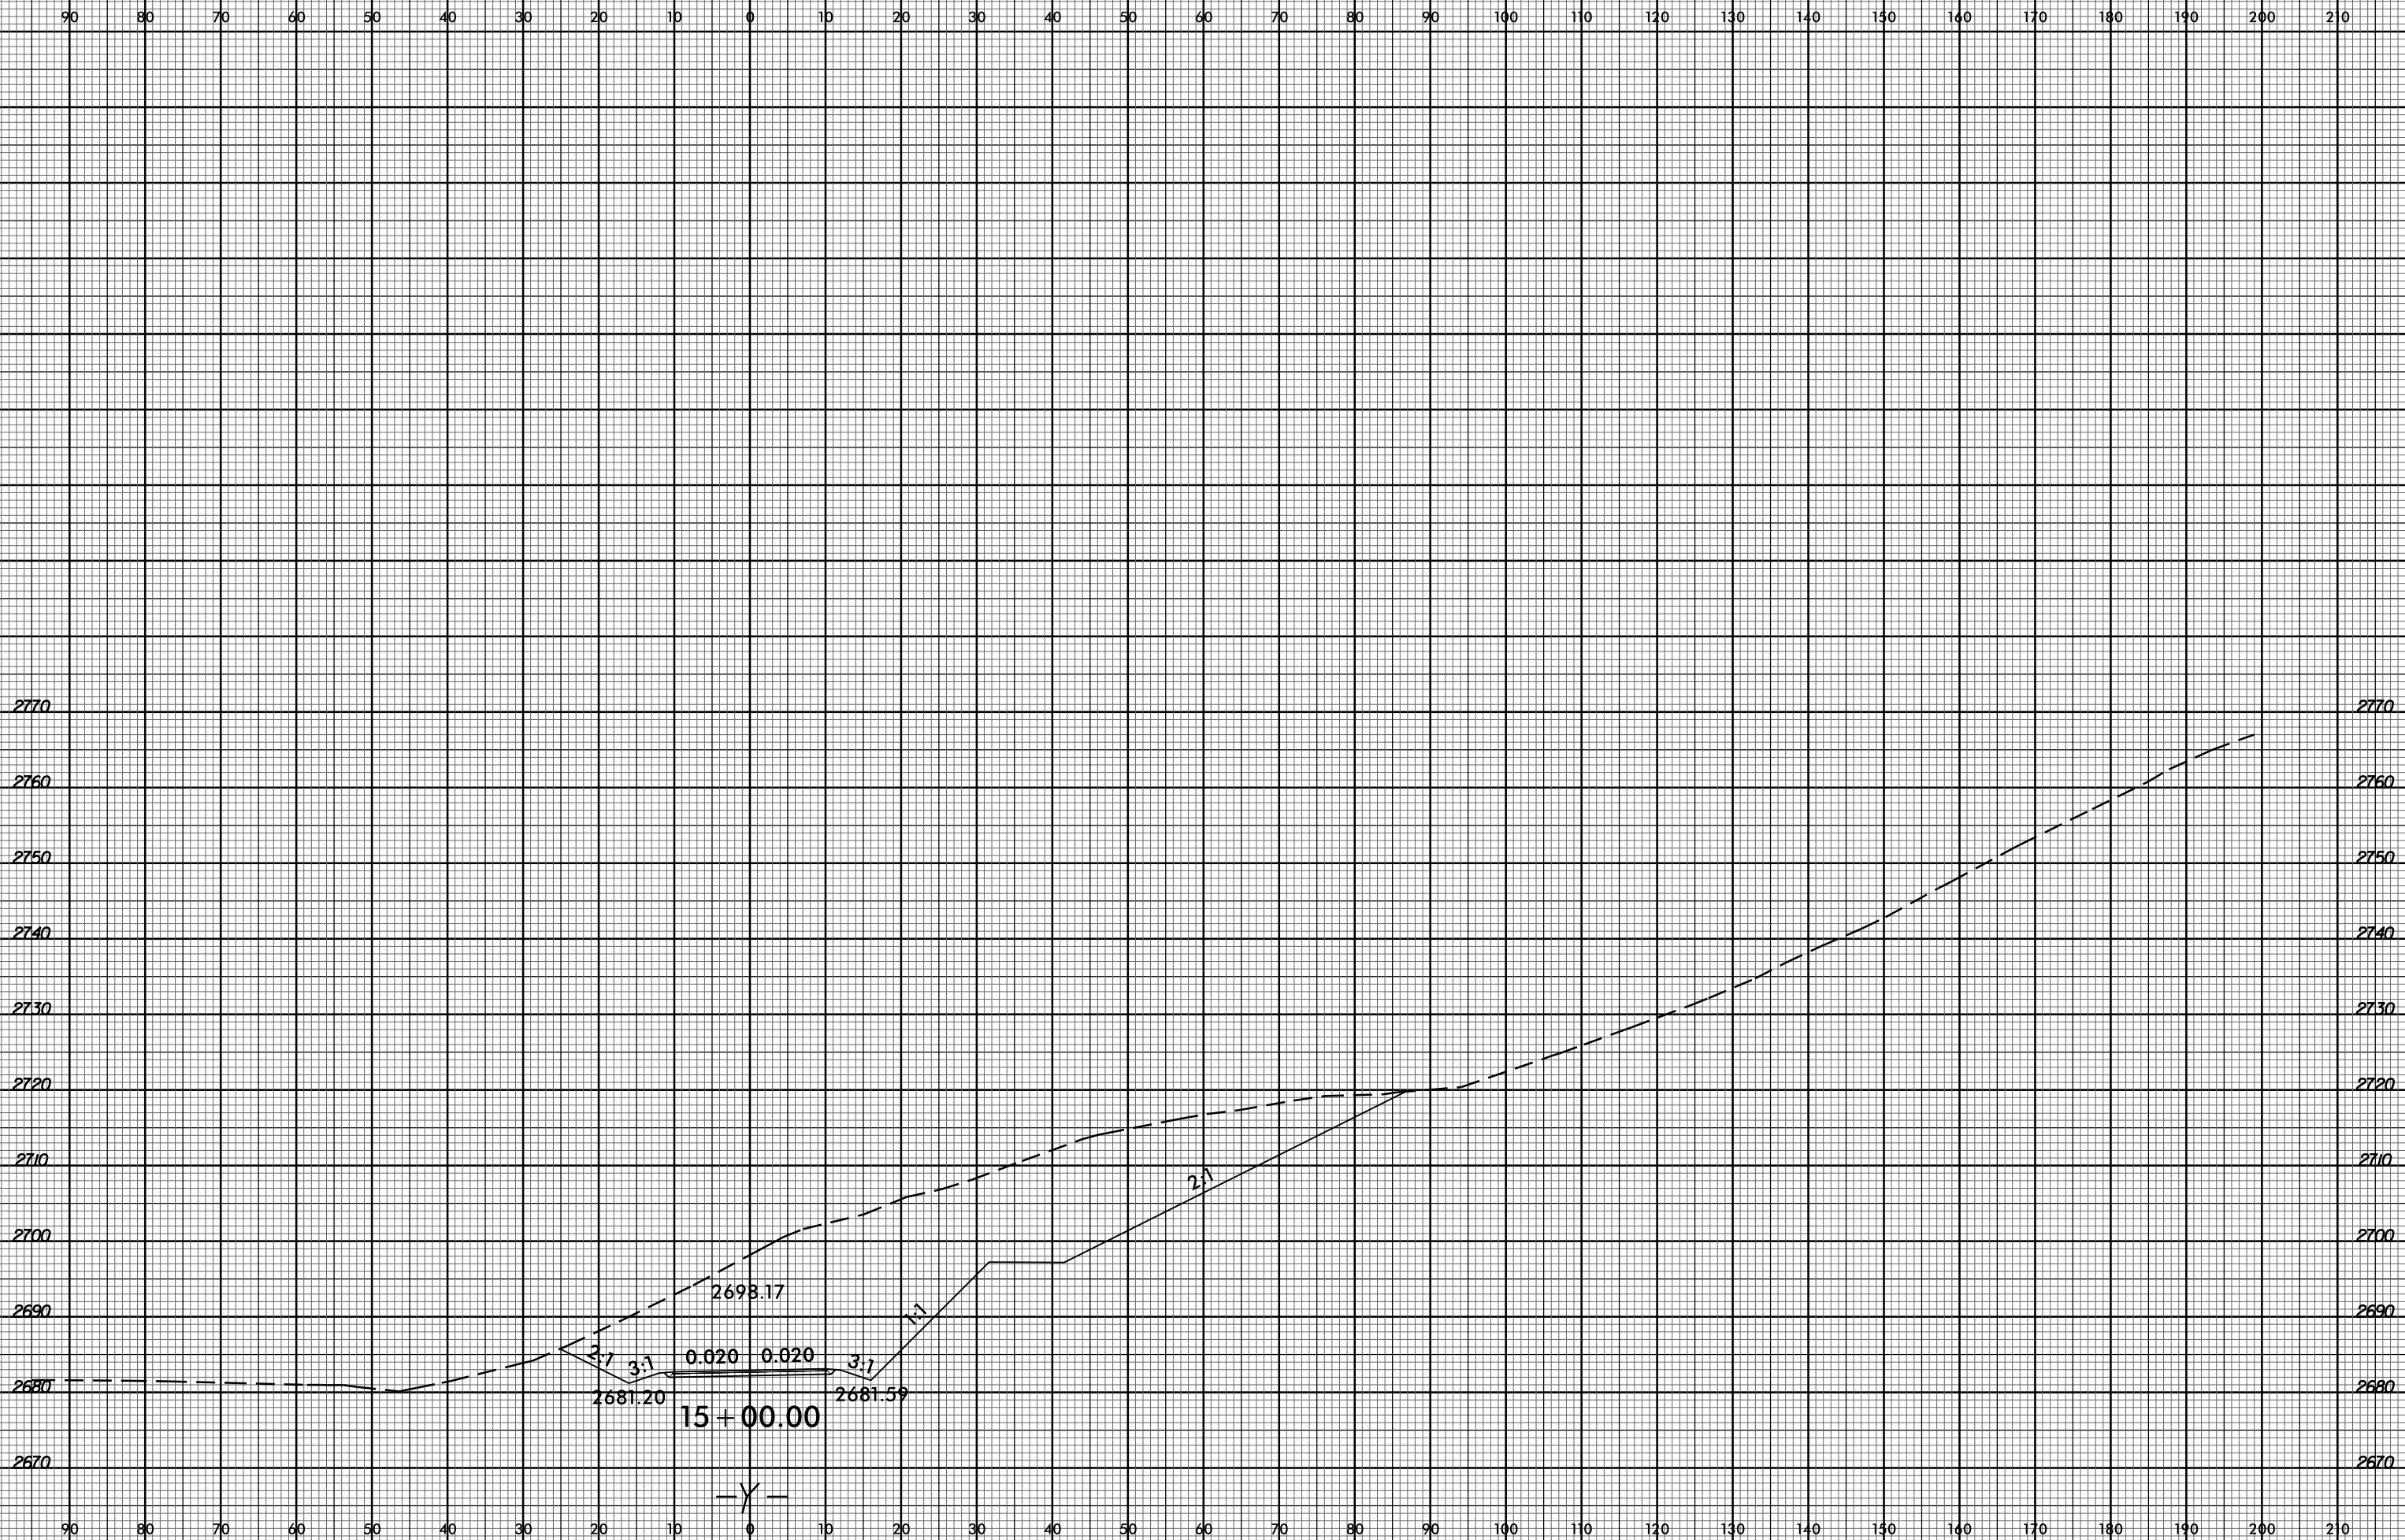


R:\Projects\Corridor\BR0002\_Rdy\_xpl\_Y.dgn  
\$\$\$\$\$SERIAL\$\$\$\$\$

29-MAY-2020 07:48

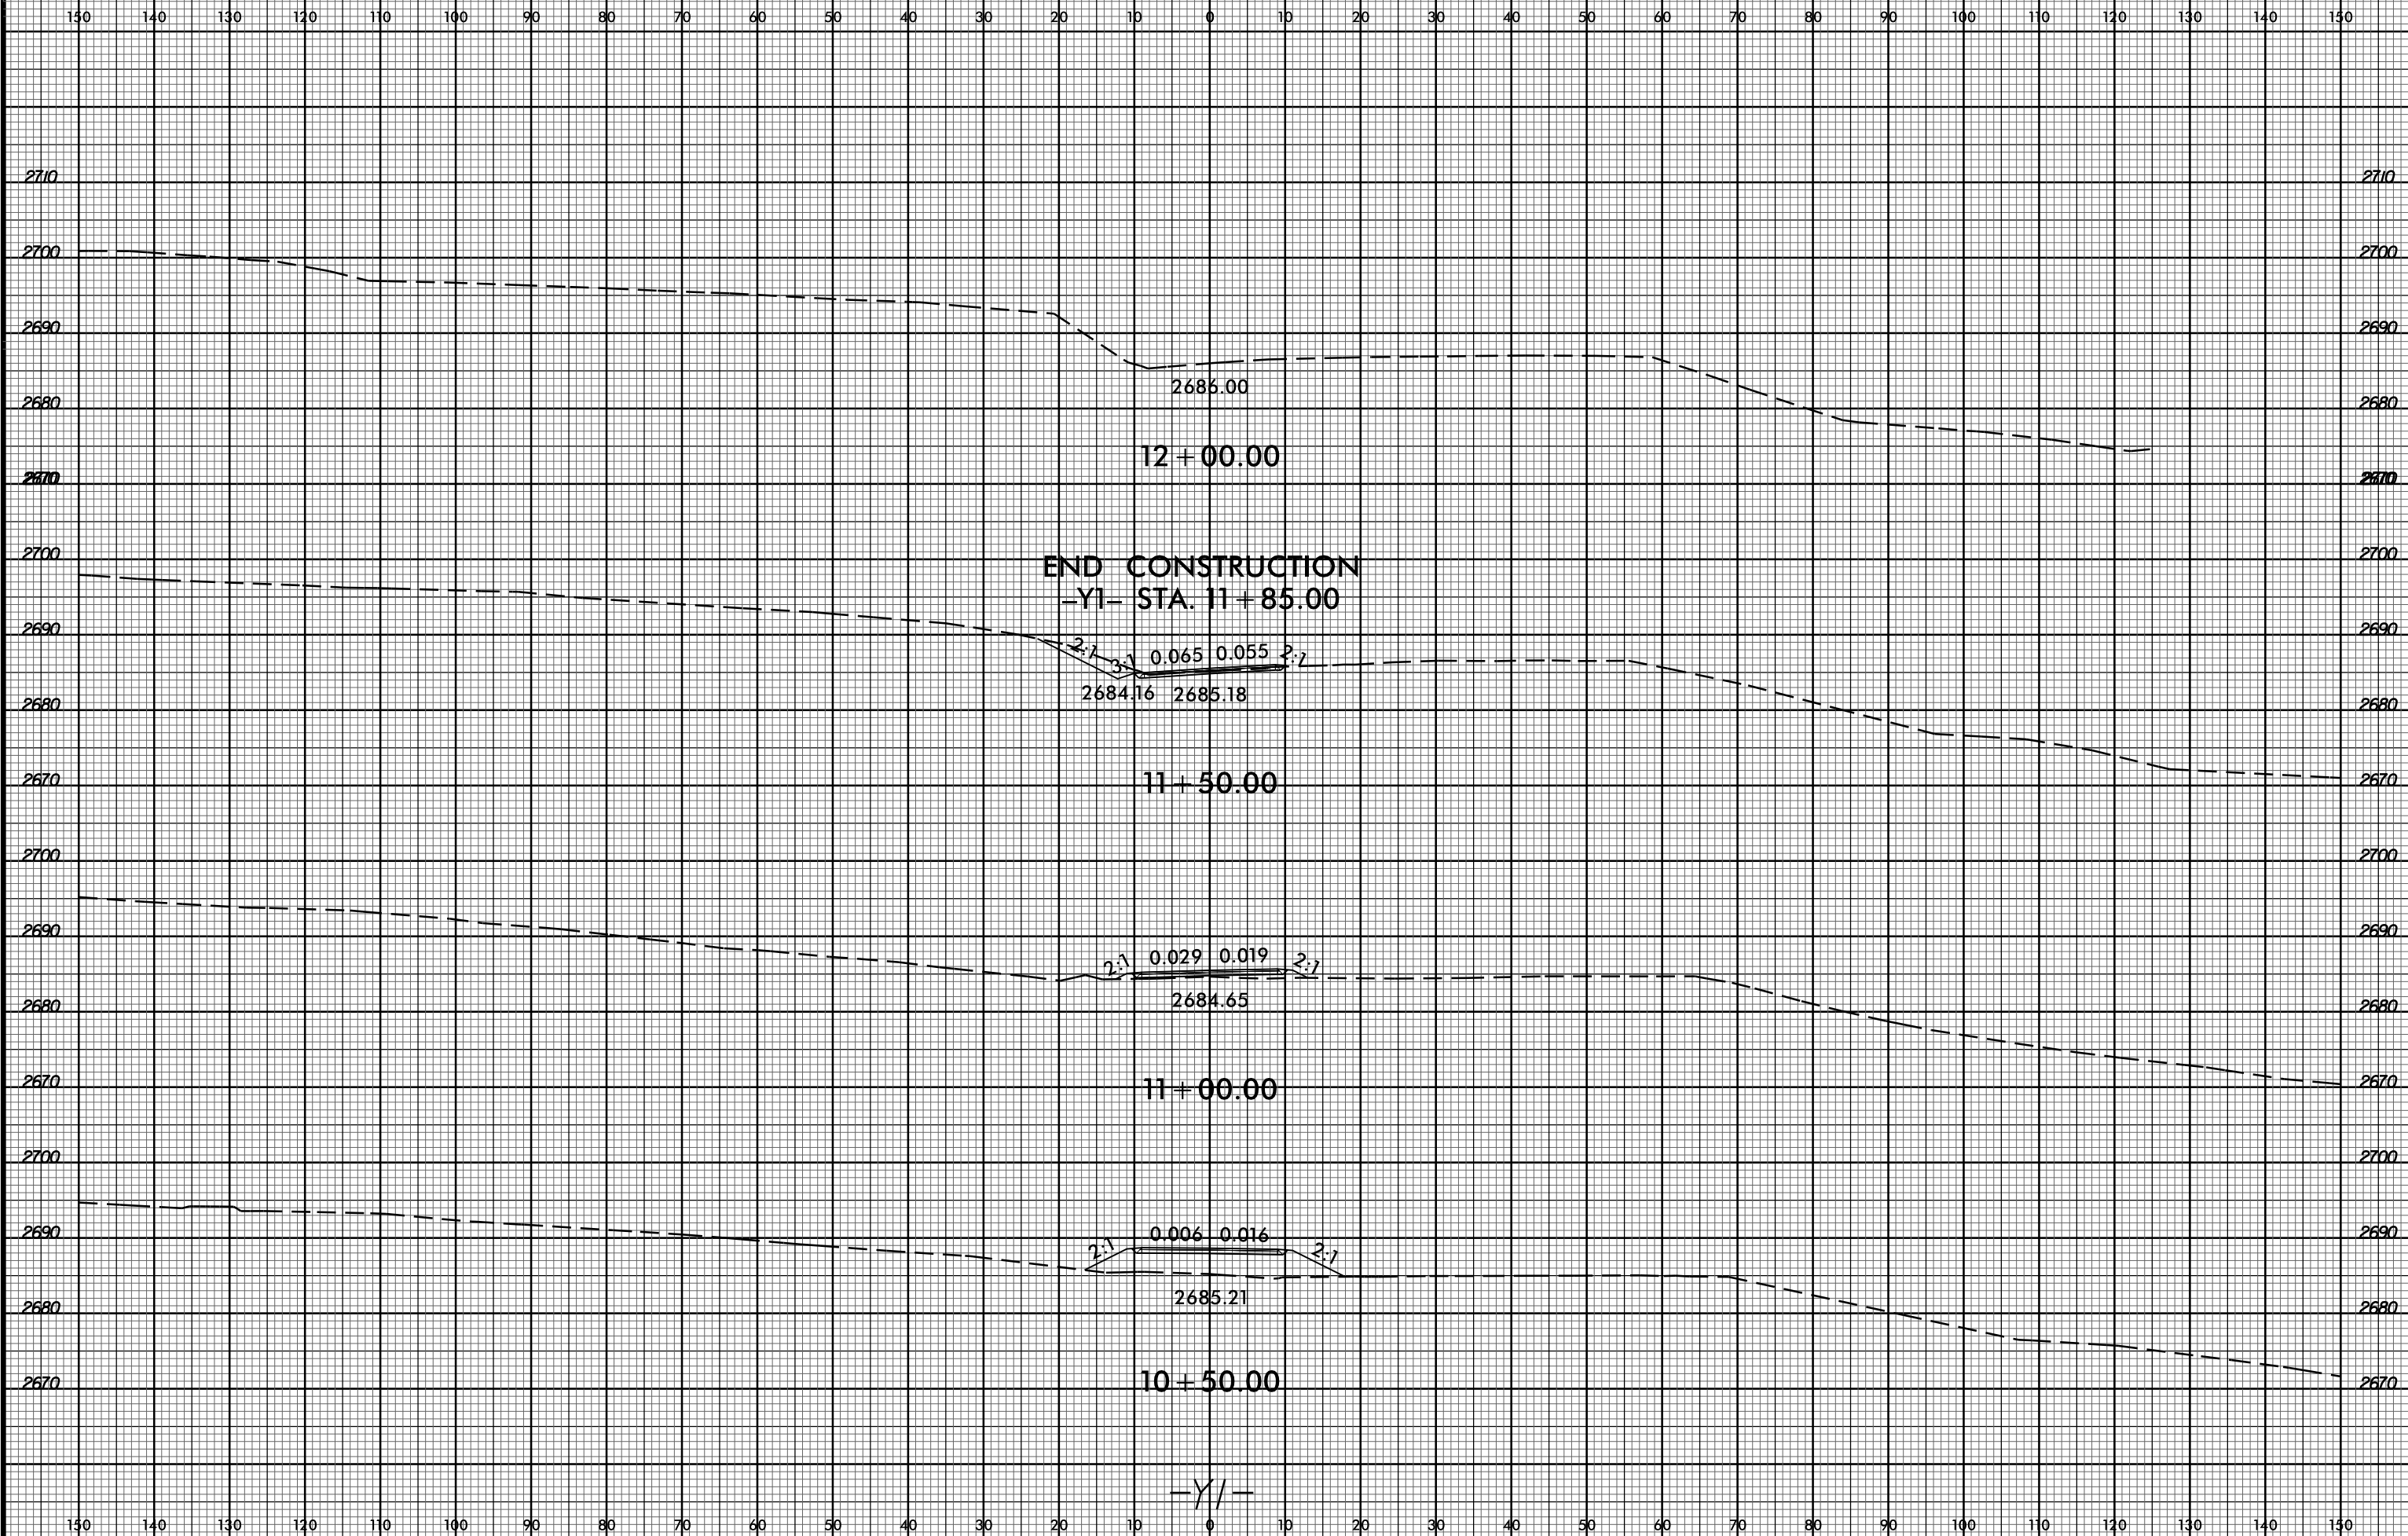


6/23/16

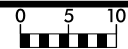

PROJ. REFERENCE NO.  
BR-0002

SHEET NO.  
X-31

150 140 130 120 110 100 90 80 70 60 50 40 30 20 10 0 10 20 30 40 50 60 70 80 90 100 110 120 130 140 150

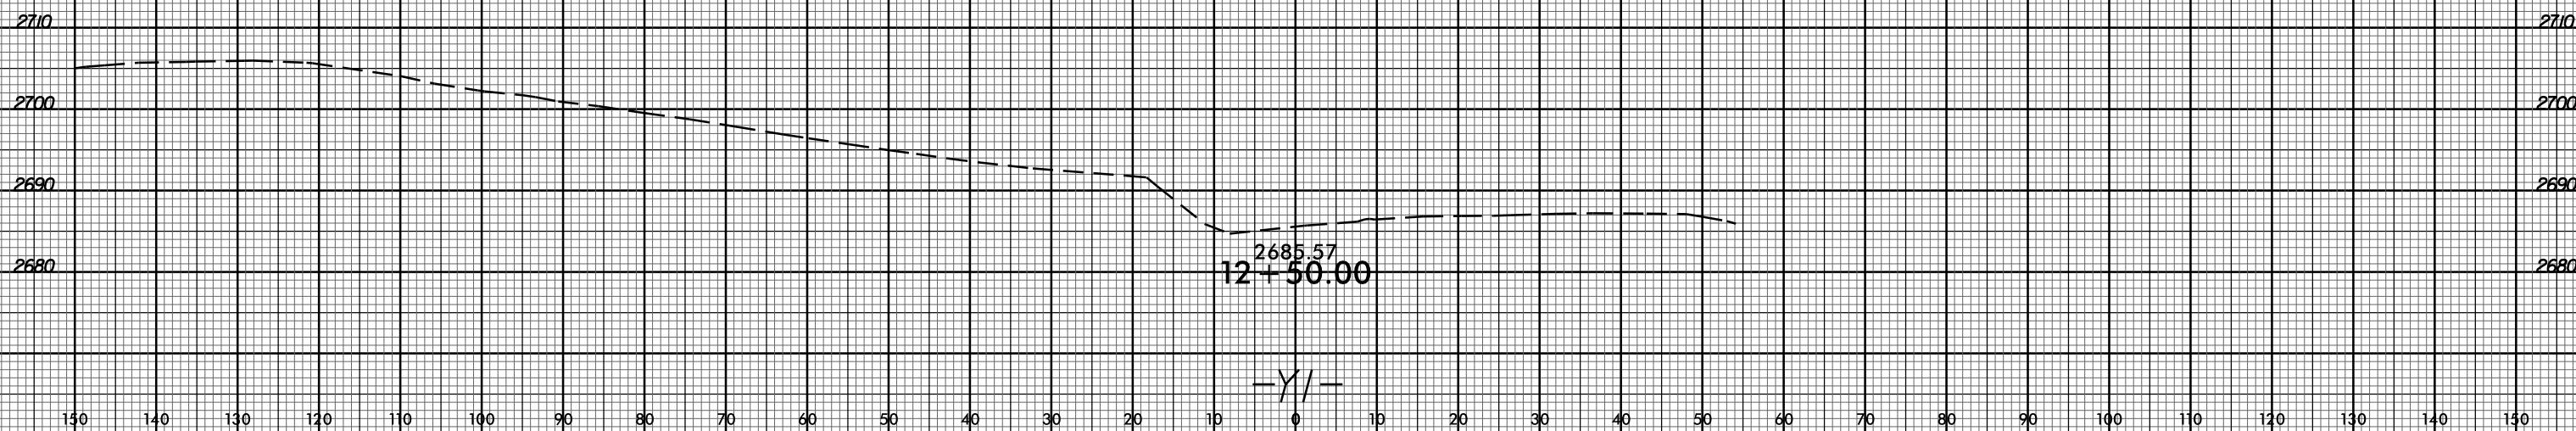

29-MAY-2020 07:51  
R:\Projects\Corridor Modeling\BR0002\_Rdy\_xpl\_1.dgn  
\$\$\$\$\$USERNAME\$\$\$\$\$




6/23/16




PROJ. REFERENCE NO.  
BR-0002

SHEET NO.  
X-32

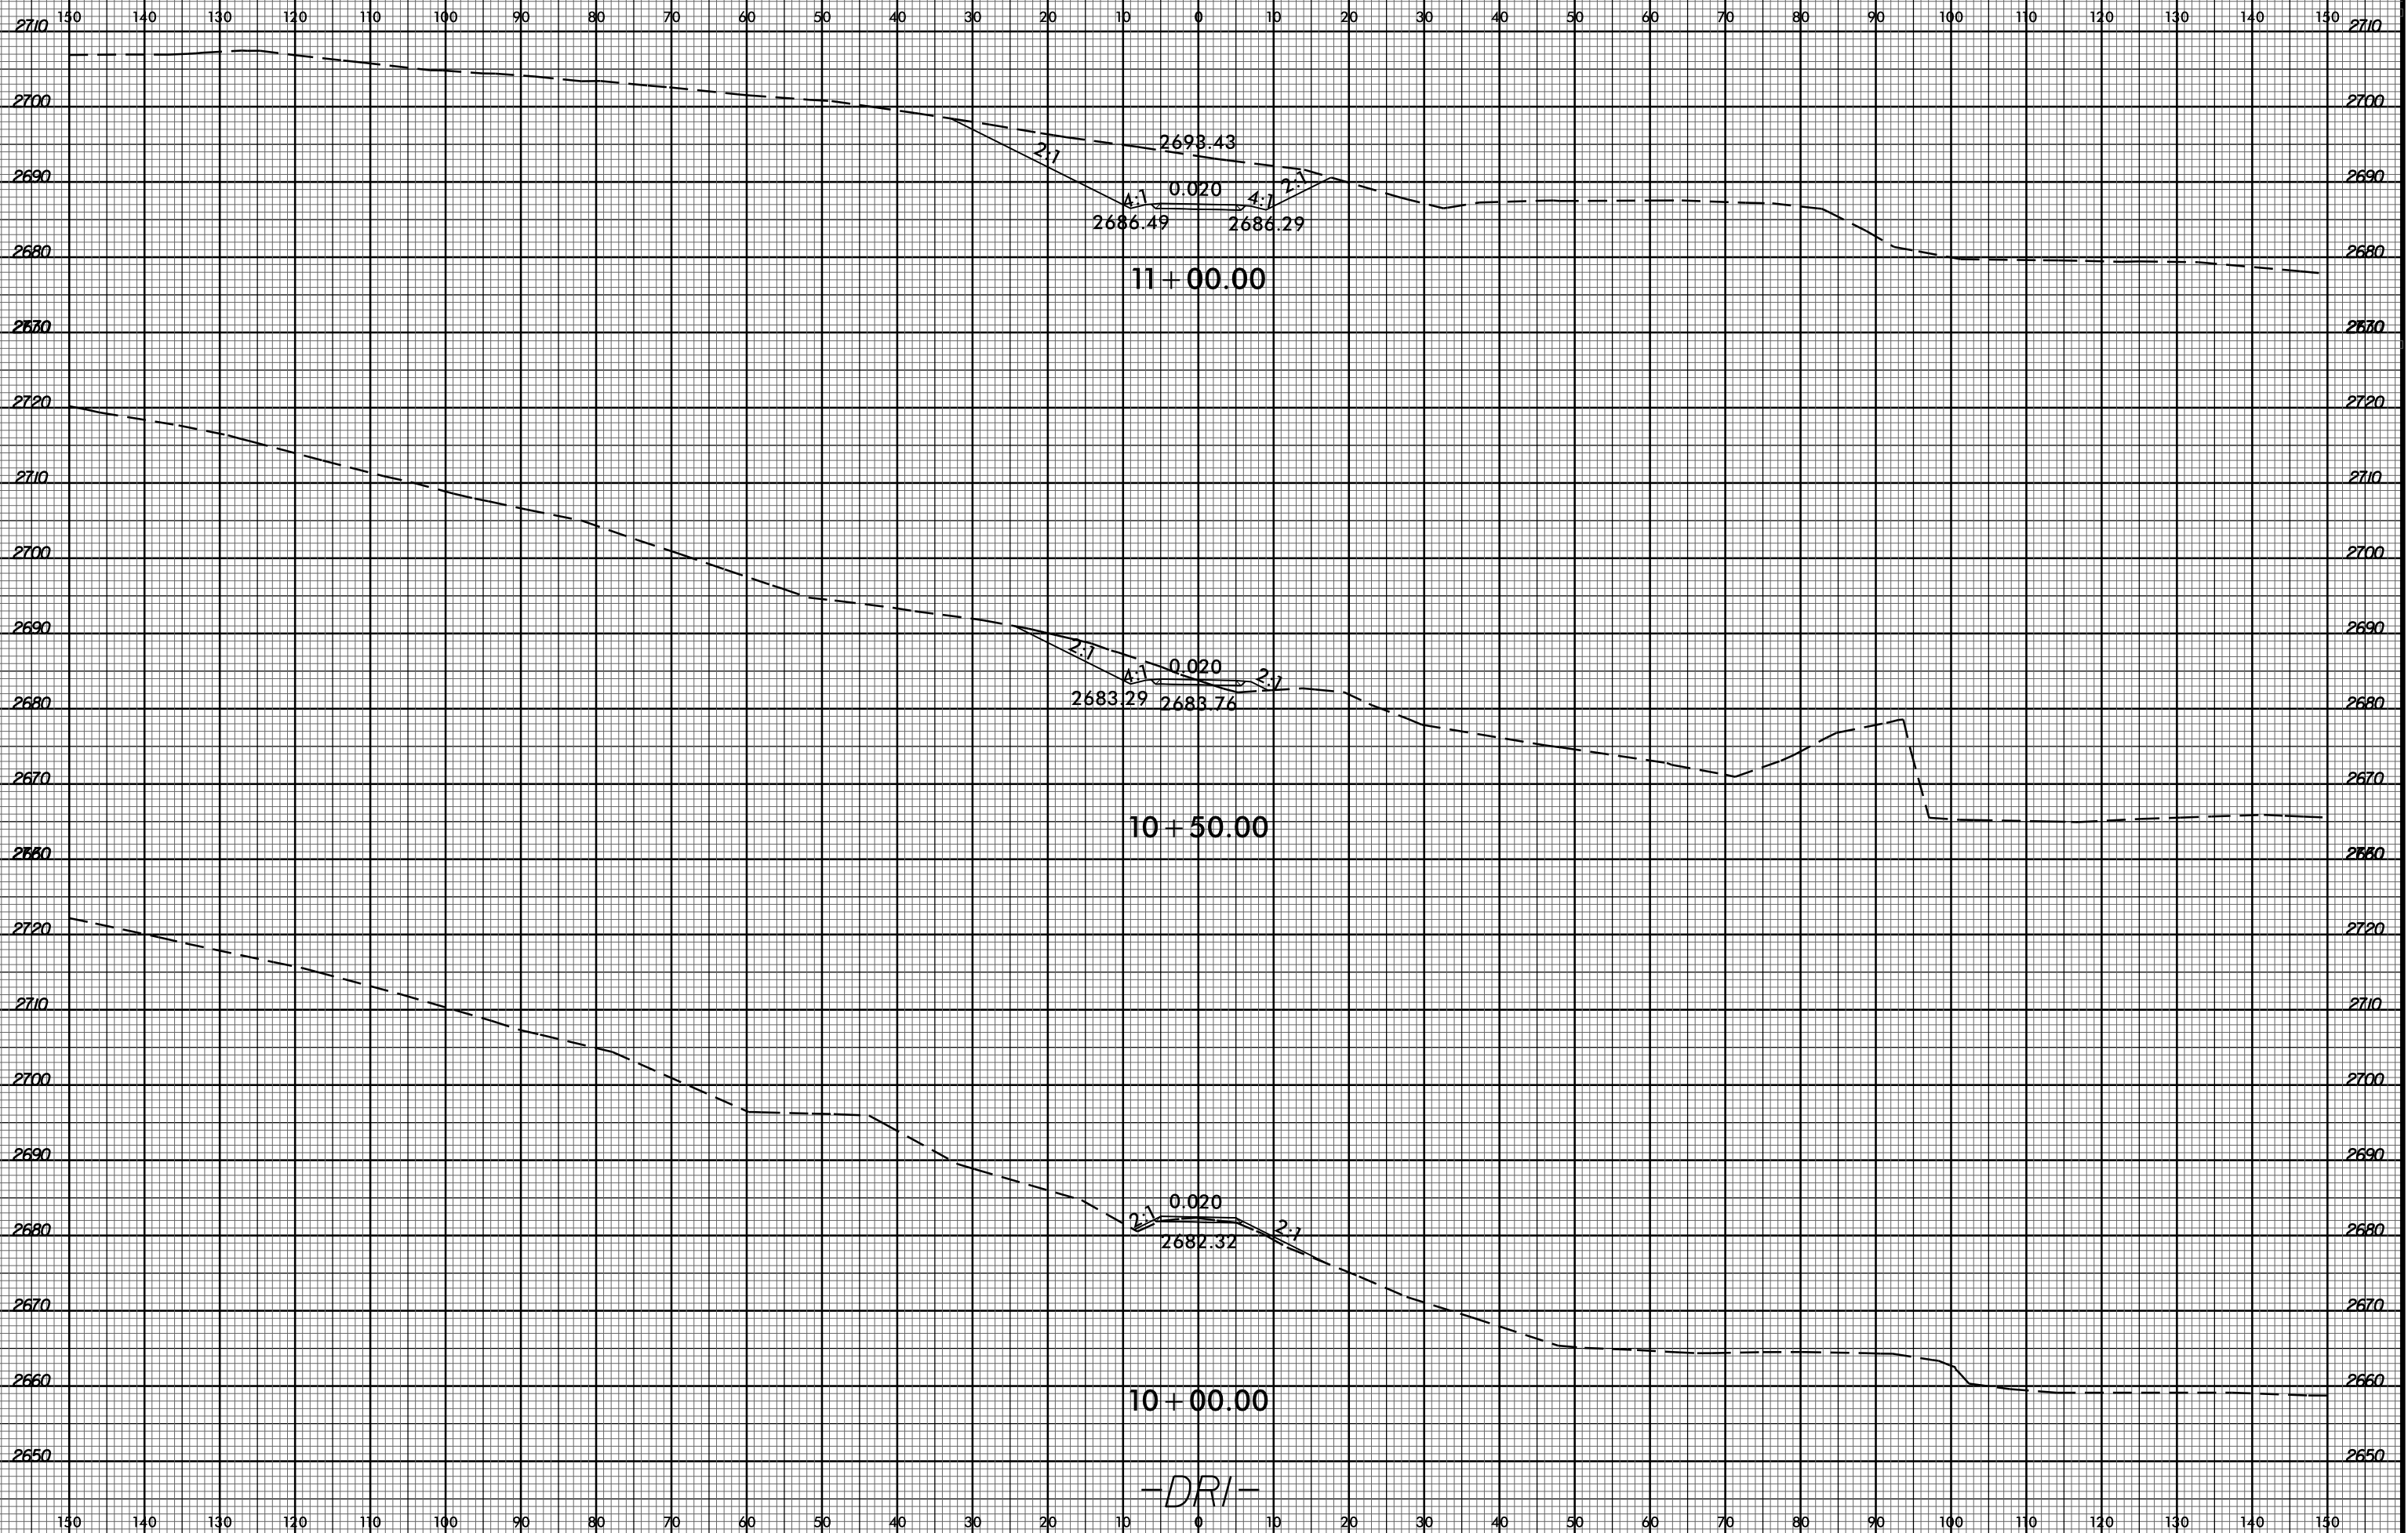

29-MAY-2020 07:53  
R:\Projects\Corridor\Modeling\BR0002\_Rdy\_xpl\_DRI.dgn  
\$\$\$\$SERIAL\$\$\$\$

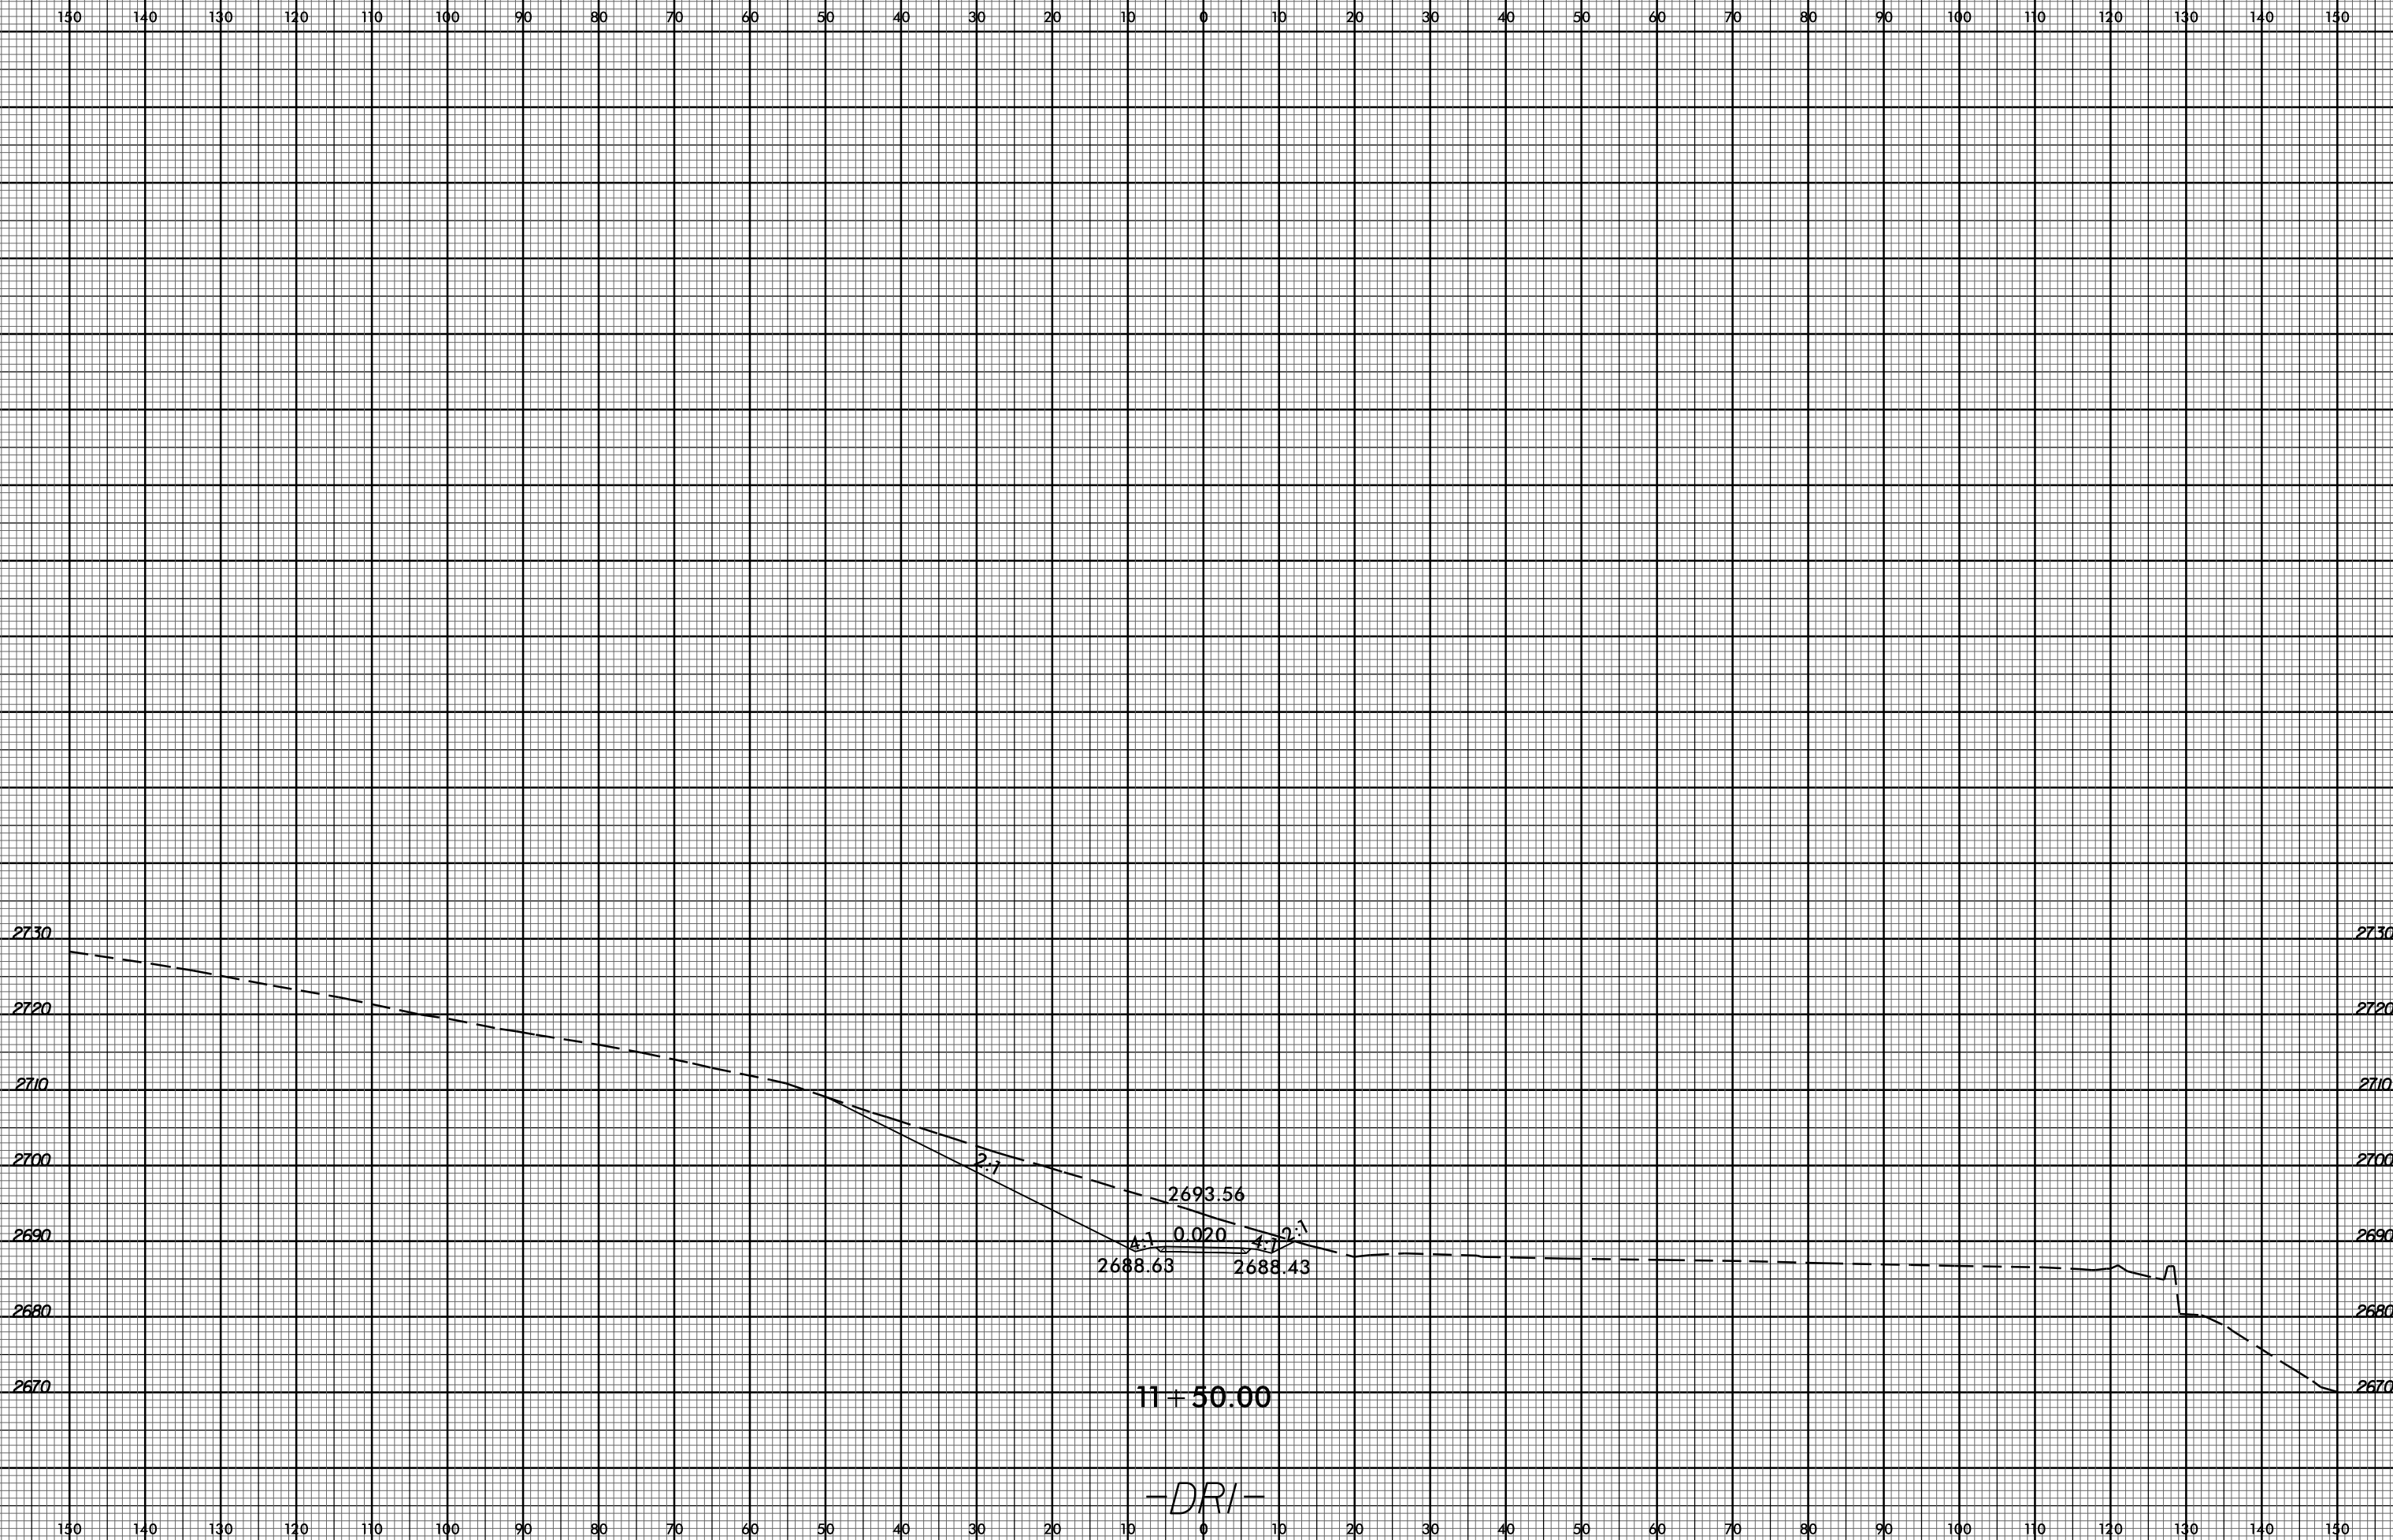

11+50.00  
-DRI-