


PROJECT REFERENCE NO.		SHEET NO.
53040.3.2		1
STATE PROJECT	F.A. PROJECT NO.	DESCRIPTION
	NHPIM-0040113	CONSTRUCTION

HAYWOOD COUNTY

TIP PROJECT: I5834A

CONTRACT: C204651

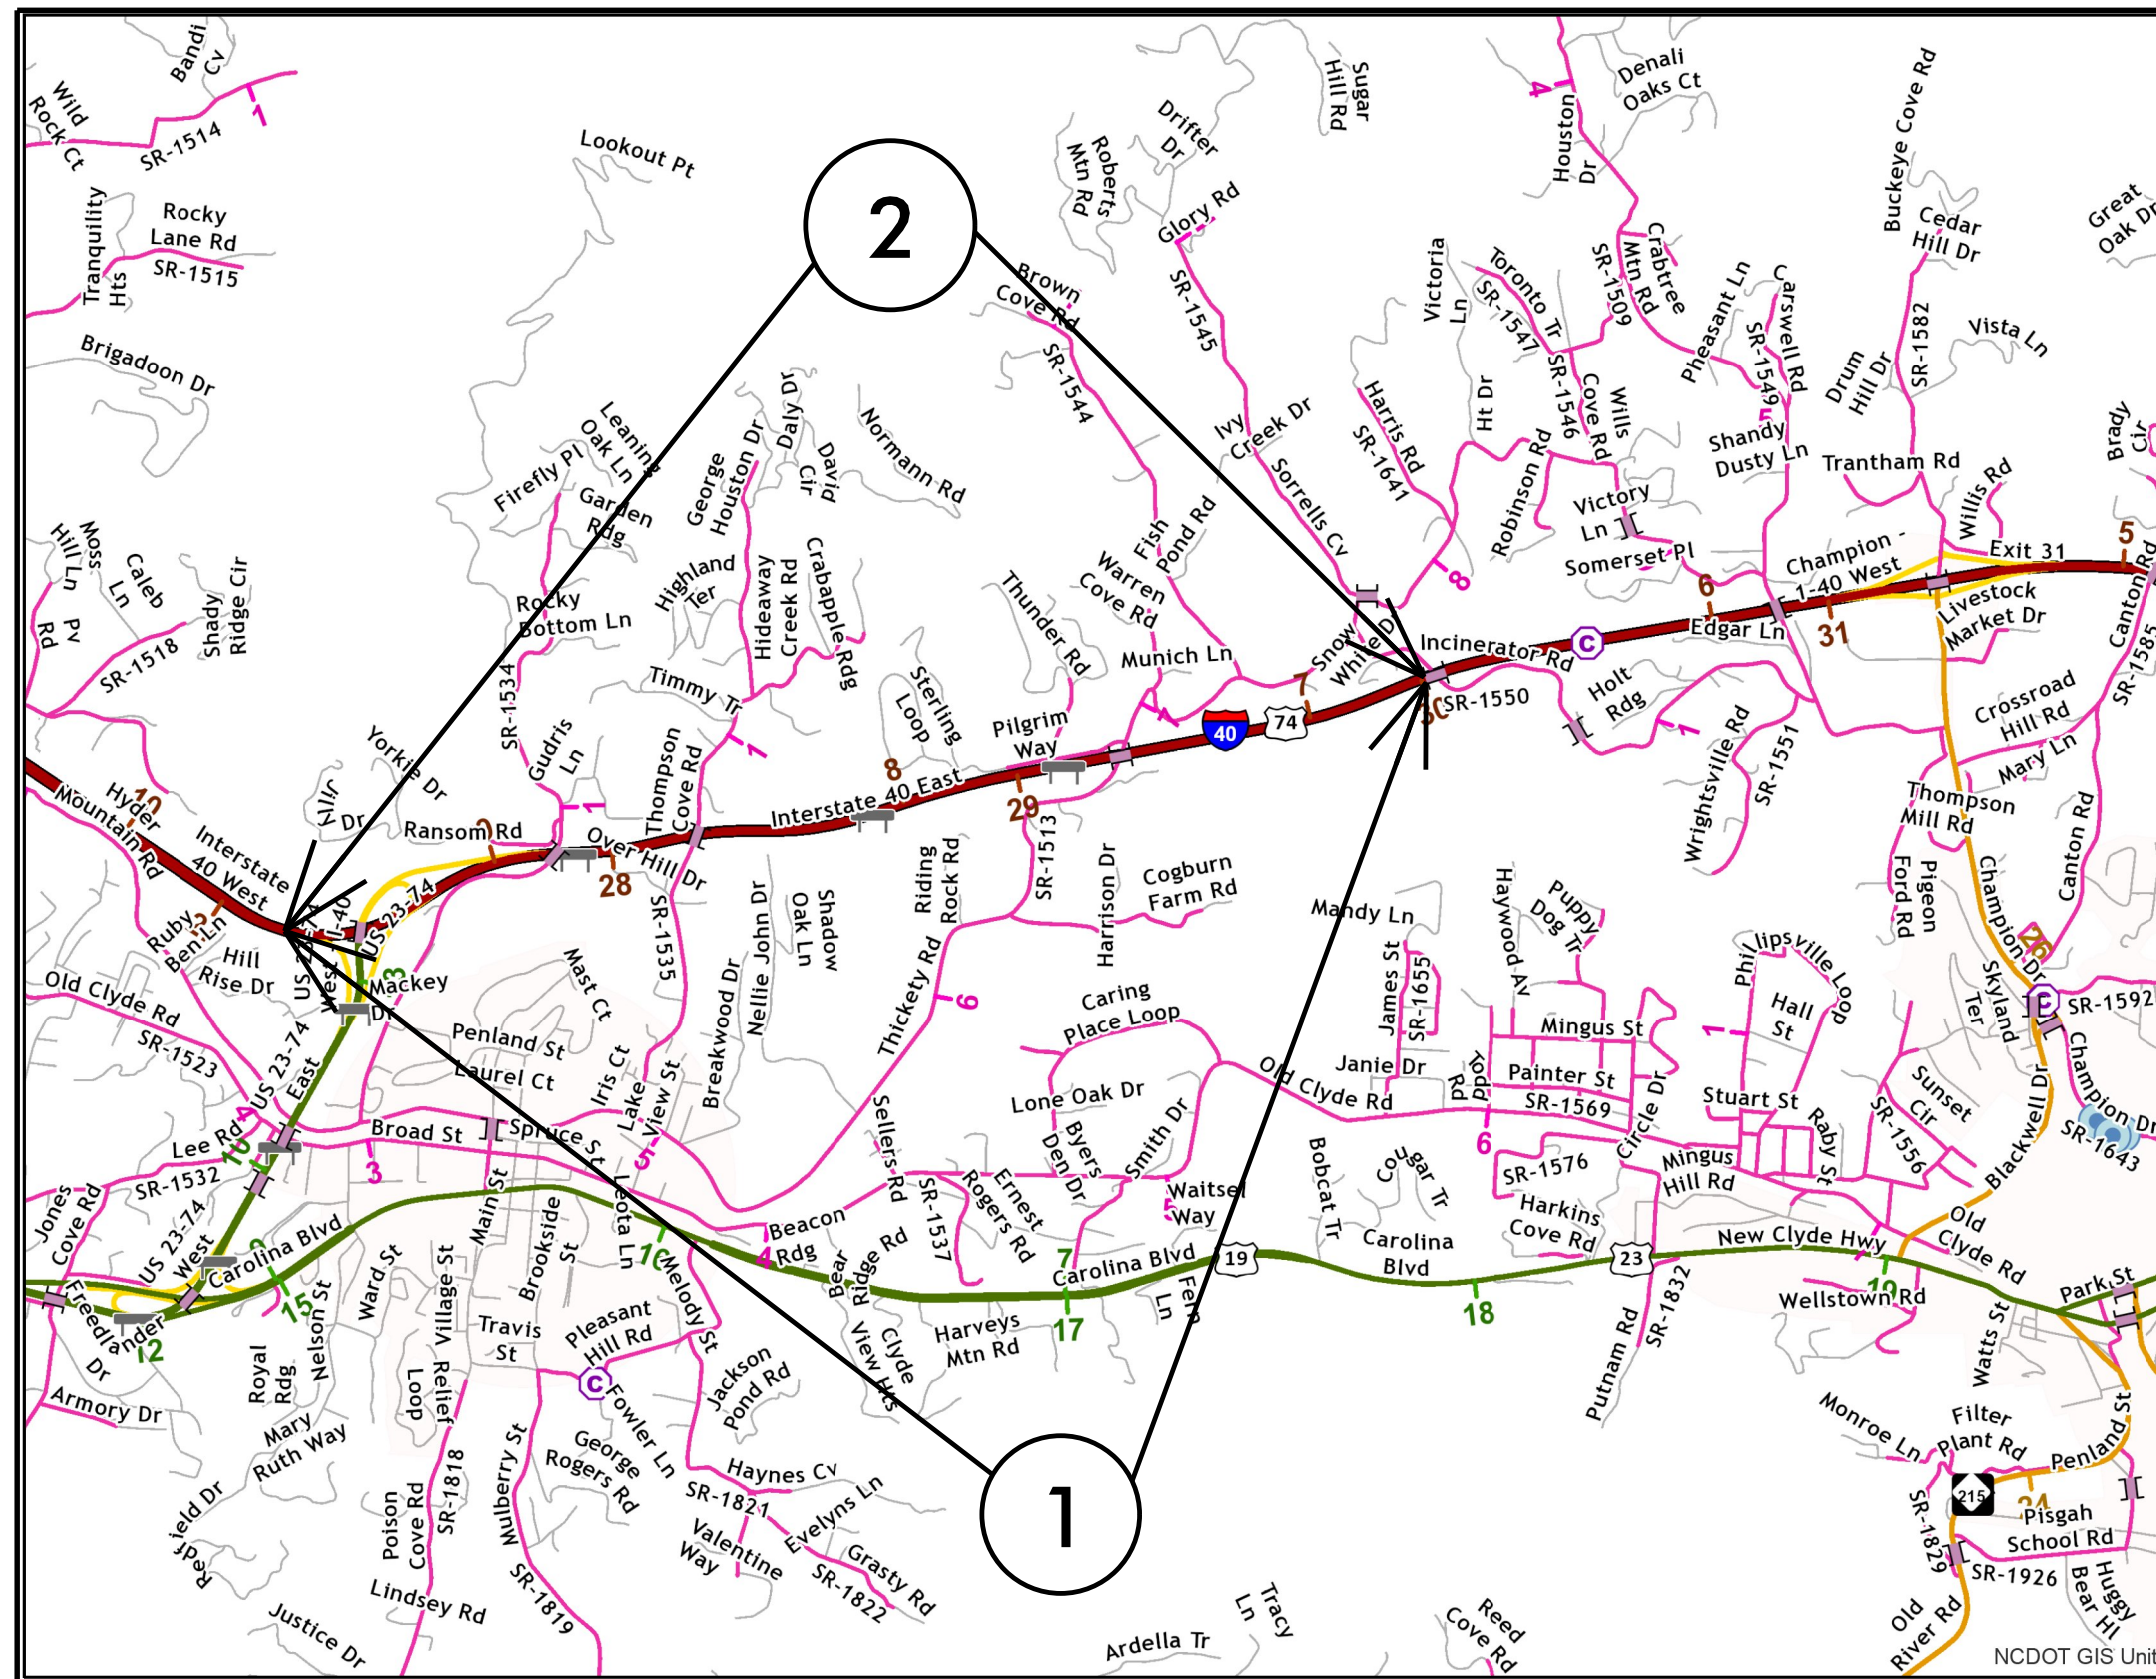

MAP 1



BEG



END

MAP 2



BEG



END