


PROJECT REFERENCE NO.		SHEET NO.
53040.3.2		2
STATE PROJECT	F.A. PROJECT NO.	DESCRIPTION
	NHPIM-0040113	CONSTRUCTION

# HAYWOOD COUNTY

TIP PROJECT: I5834A

CONTRACT: C204651

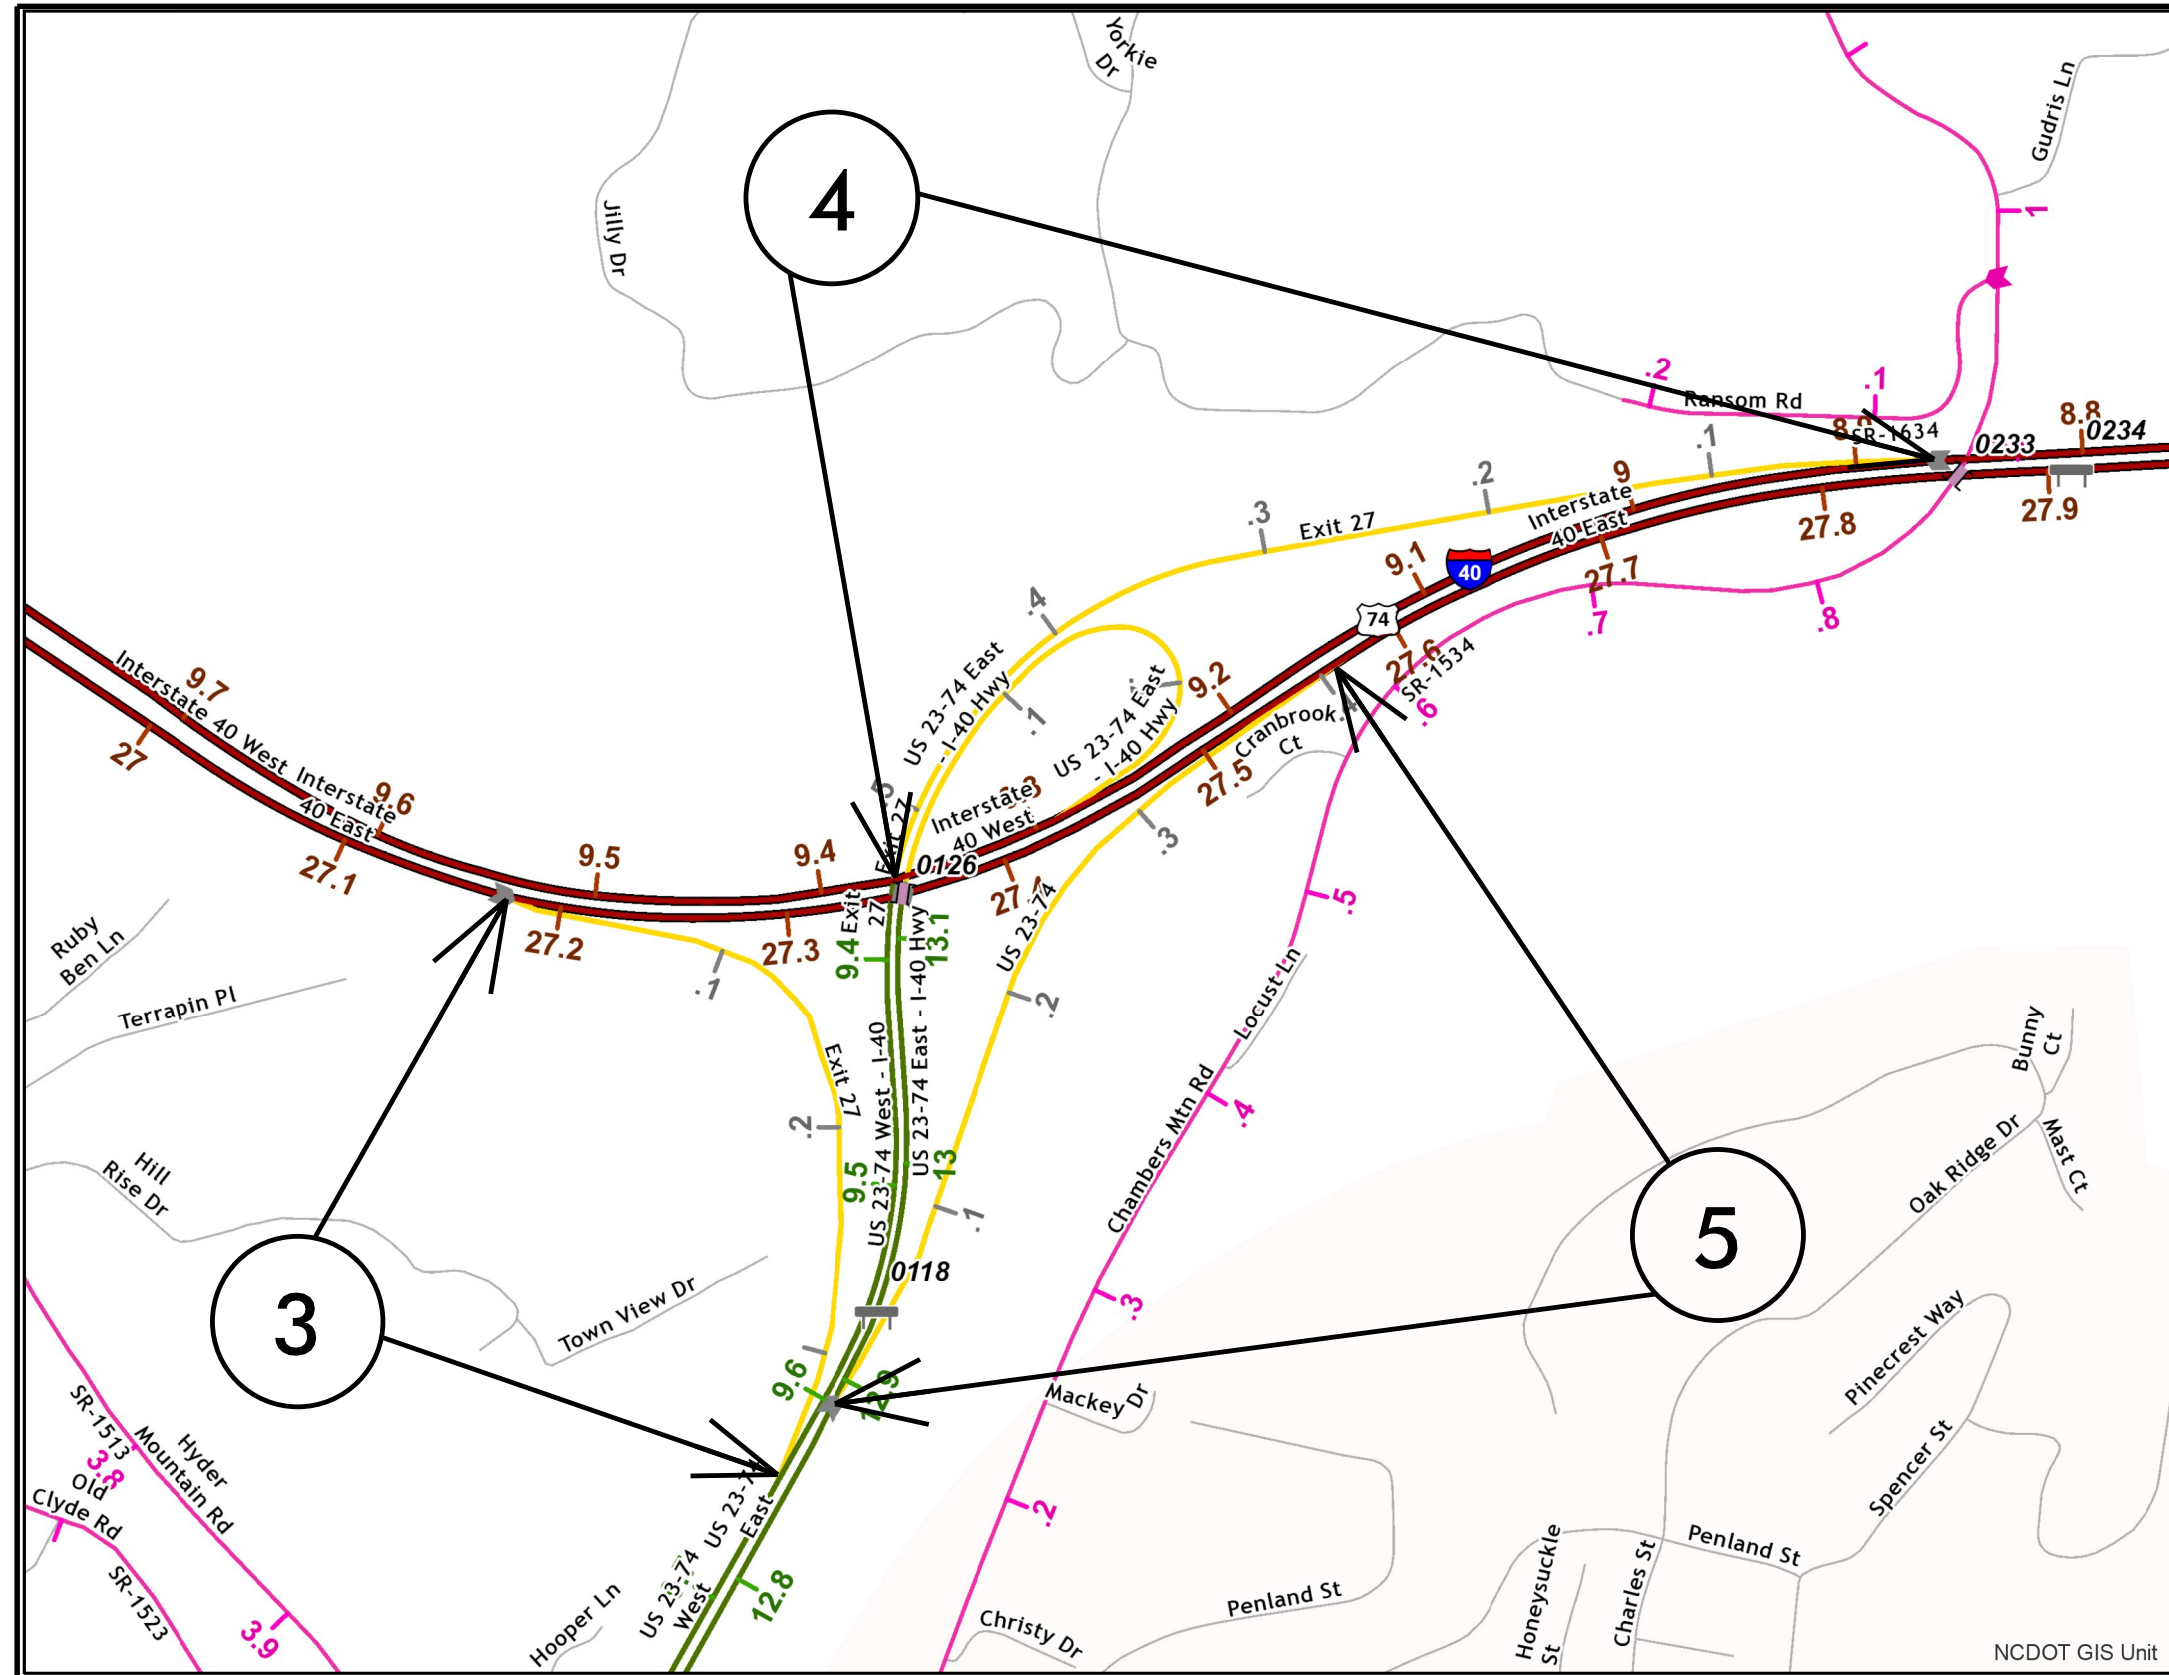

### MAP 3



BEG END

### MAP 4



BEG END

### MAP 5



BEG END