


DETOUR

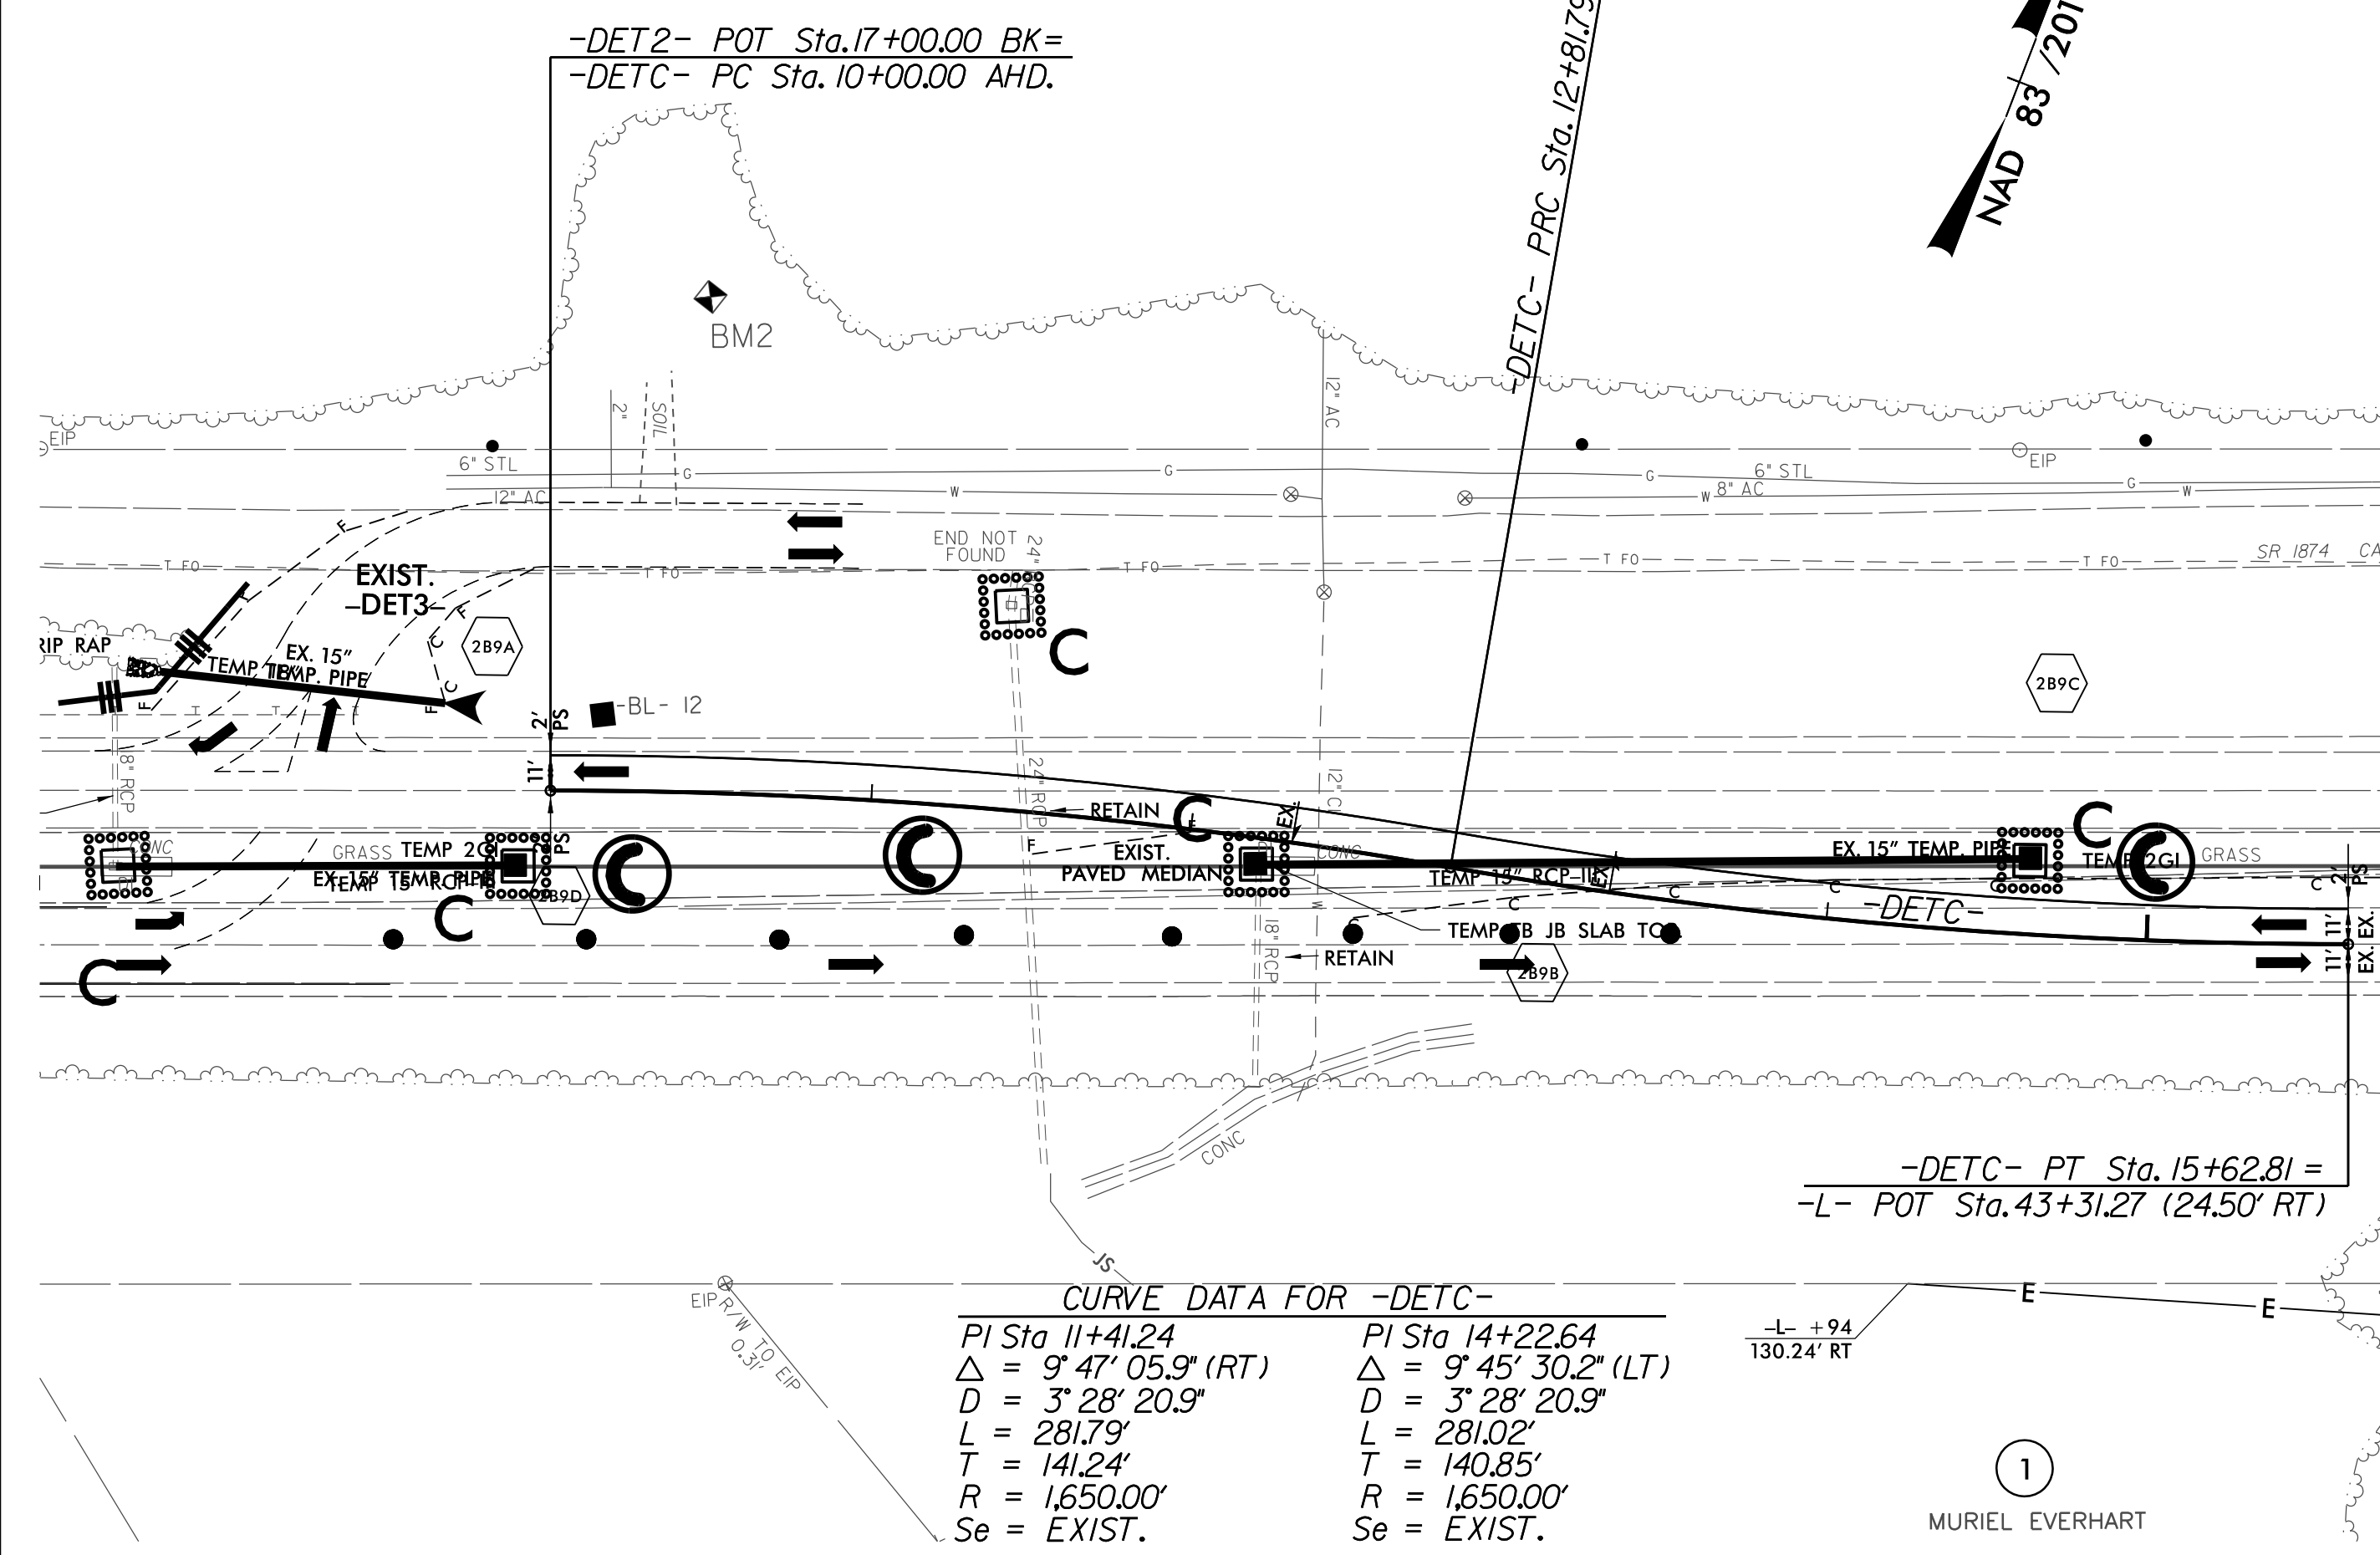

CURVE DATA FOR -DETC-

Station	Delta	D	L	T	R	Setback
PI Sta 11+41.24	9° 47' 05.9" (RT)	3' 28' 20.9"	281.79'	141.24'	1,650.00'	EXIST.
PI Sta 14+22.64	9° 45' 30.2" (LT)	3' 28' 20.9"	281.02'	140.85'	1,650.00'	EXIST.


1
MURIEL EVERHART



2610 WYCLIFF ROAD
SUITE 410
RALEIGH, NC 27603
PHONE: 919.881.9200
NC COA No. F-0929

PROJECT REFERENCE NO.	SHEET NO.
R-5737	EC-16/CONST.2B-13
RW SHEET NO.	
ROADWAY DESIGN ENGINEER	HYDRAULICS ENGINEER

DETOUR

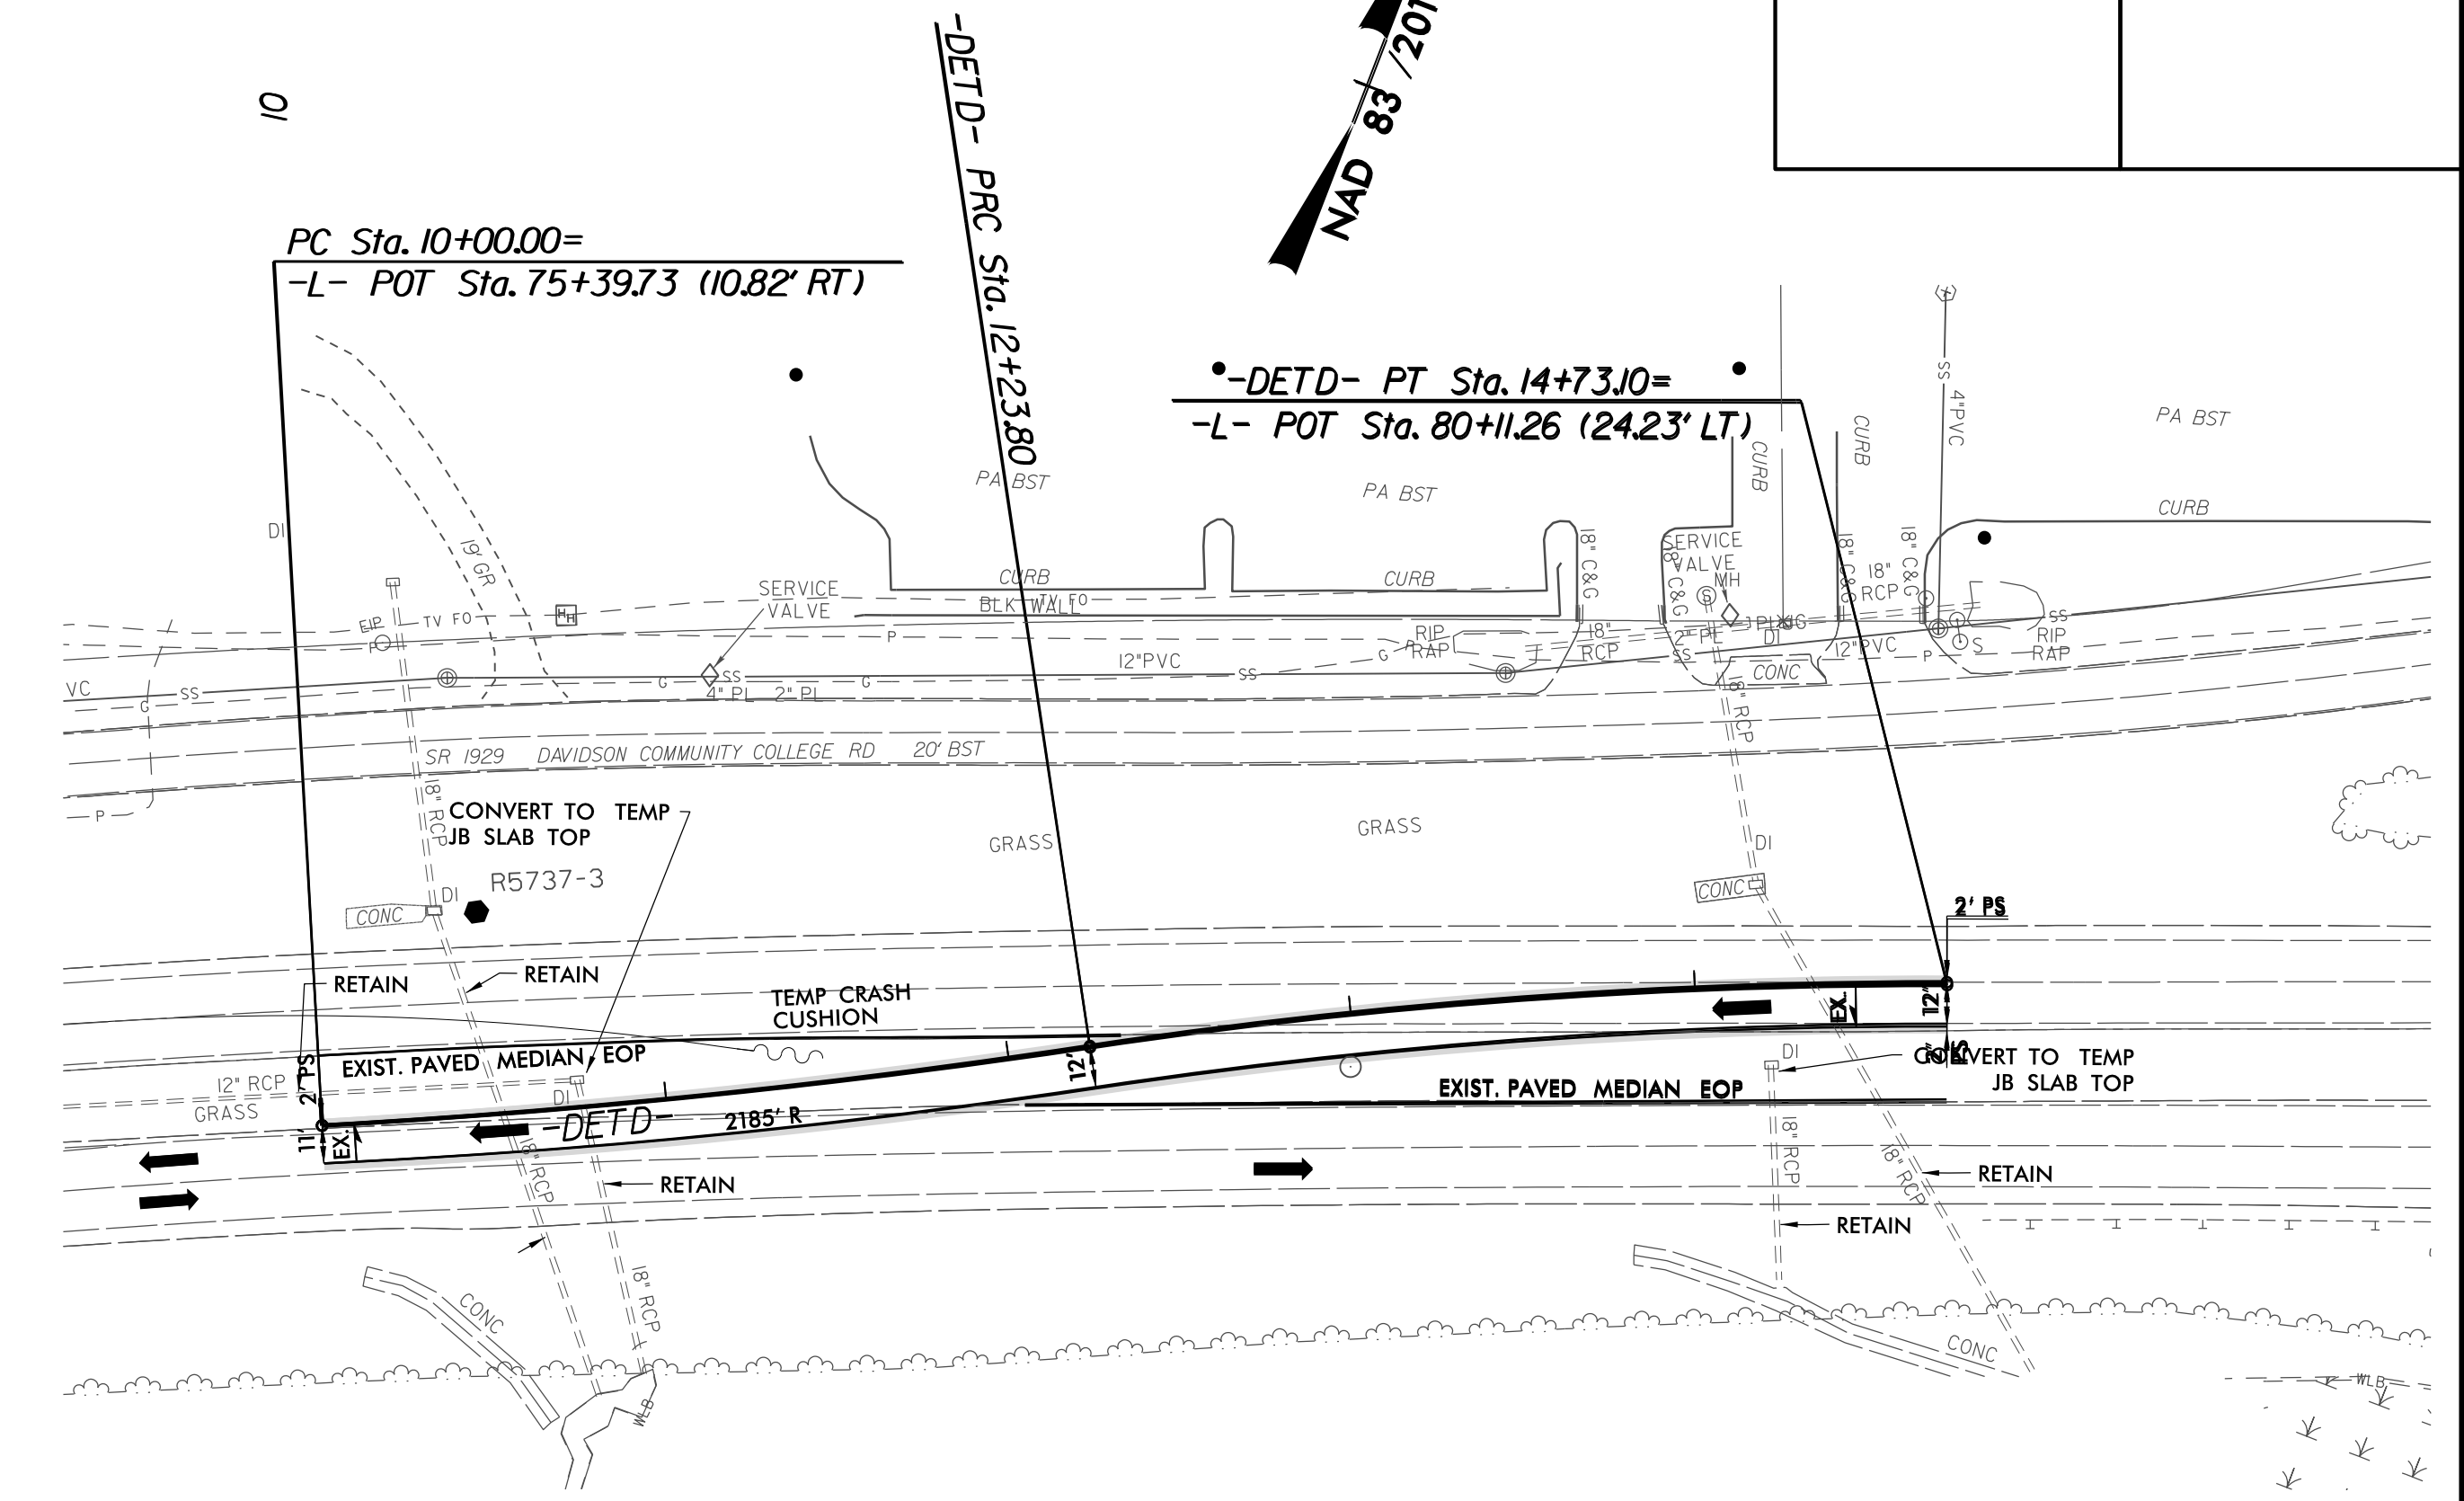

8.17.17.99
7/13/2021 11:28:15 AM
R:\2021\112815_AW\112815.dgn