




## PAVEMENT TIE-IN DETAIL

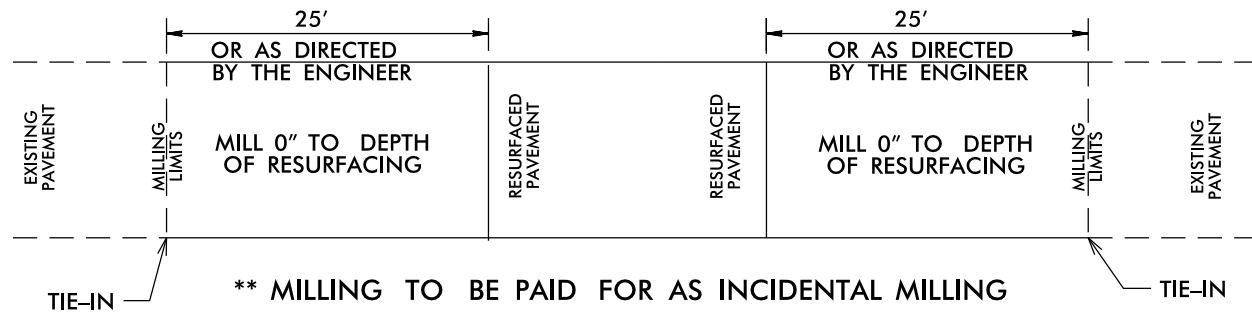

## DETAILS OF PATCHING EXISTING PAVEMENT PRIOR TO RESURFACING

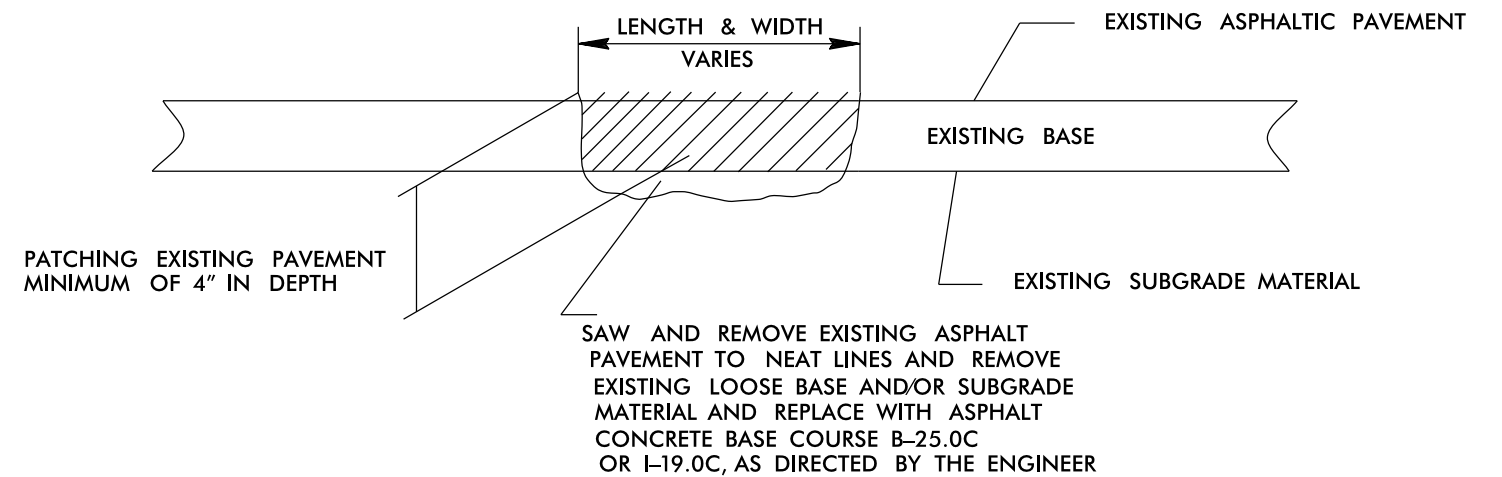


## BRIDGE DETAIL

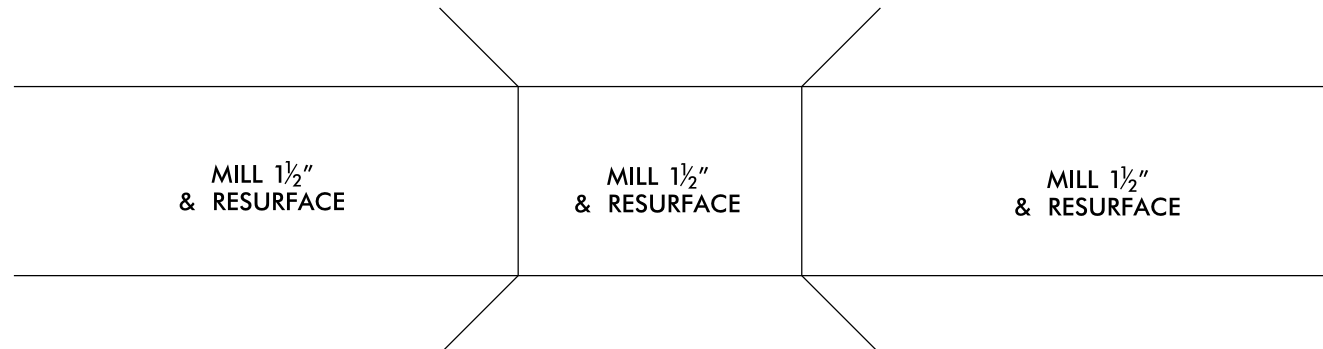

BRIDGE DRAWING FOR MAPS 8 AND 9  
 US 1 NBL BRIDGE #45  
 US 1 SBL BRIDGE #50

## PROJECT NOTES

- MAP #6 NC 22 – EXCLUDE LIMITS OF STIP PROJECT BR-0035 (REPLACEMENT OF BRIDGE NO. 24 OVER NICKS CREEK)
- PAINT AND LINE REMOVAL INCLUDED ON MAP #6 FOR BRIDGE 36

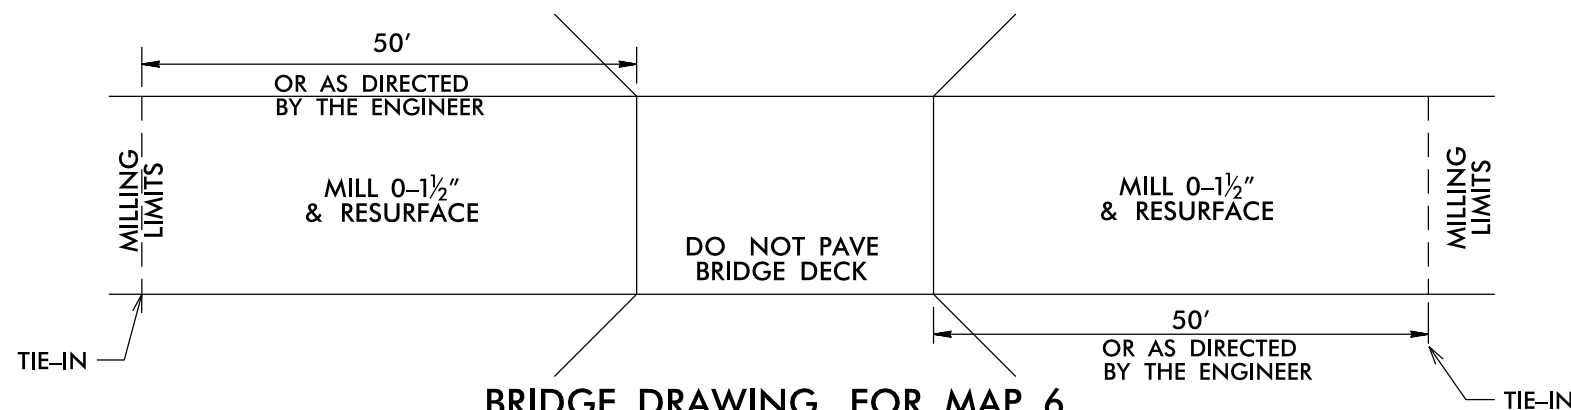

BRIDGE DRAWING FOR MAP 6  
 NC 22 BRIDGE #36  
 \* MILLING SHALL BE PAID FOR UNDER INCIDENTAL MILLING