


STATE OF NORTH CAROLINA  
DIVISION OF HIGHWAYS

**ROCKINGHAM COUNTY**

LOCATION: BRIDGE #780132 ON US 311 & NC 14 /87 /770 OVER DAN RIVER

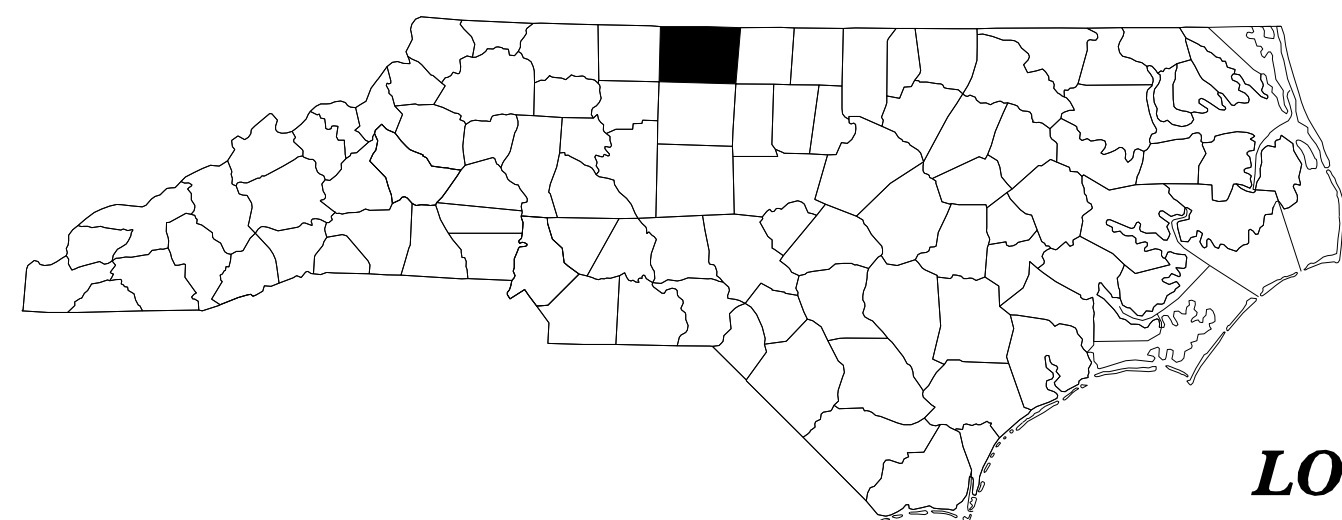


STATE	STATE PROJECT REFERENCE NO.	SHEET NO.	TOTAL SHEETS
N.C.	15BPR.39	1	
STATE PROJ. NO.	F.A. PROJ. NO.	DESCRIPTION	
15BPR.39	-	P.E.	
15BPR.39	-	CONST.	

PROJECT: 15BPR.39

CONTRACT: C204303

TYPE OF WORK: BRIDGE PRESERVATION - DECK REPAIR, POLYMER CONCRETE OVERLAY, JOINT SEAL REPLACEMENT AND SUBSTRUCTURE REPAIRS.

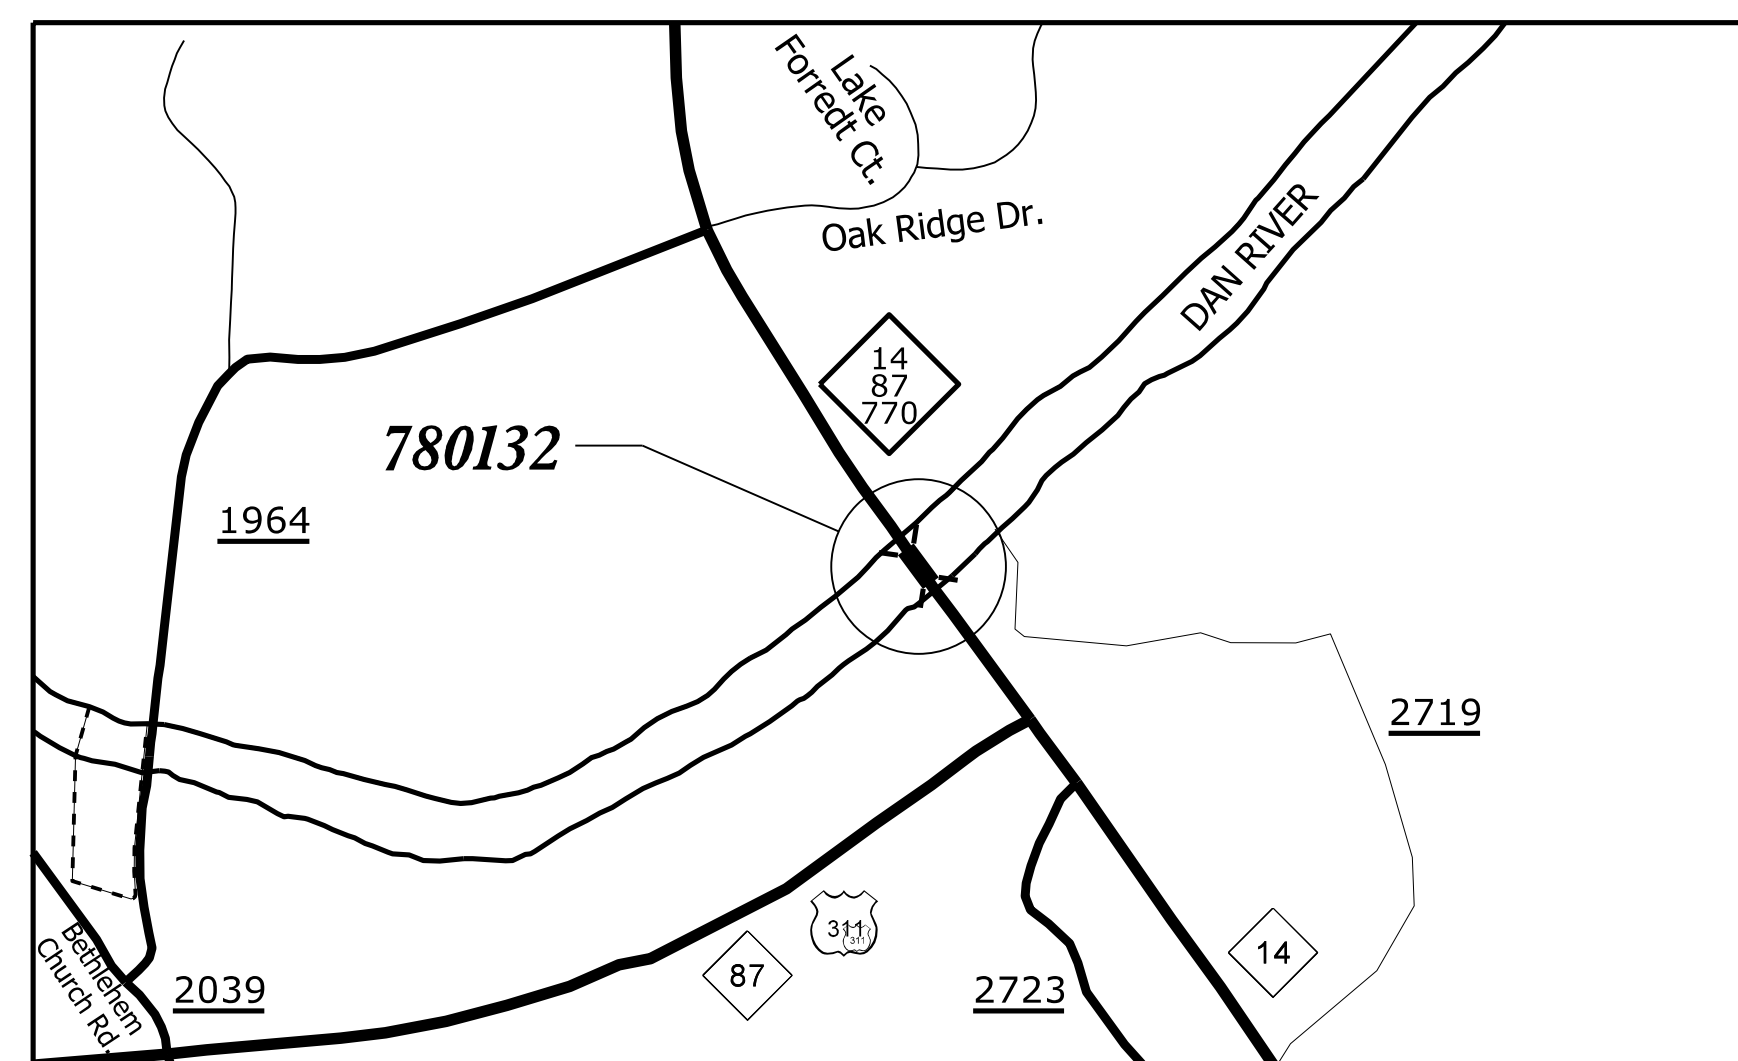

VICINITY MAP - ROCKINGHAM CO.




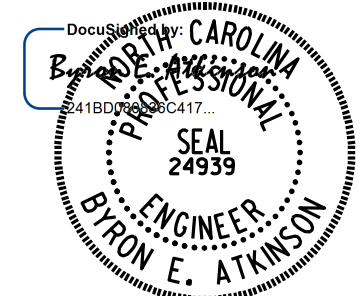
8/5/2021 11:33:15 AM User: Planning Filename: N:\NC Bridges\2018 Archive\M18001.12.Rockingham 132 Rehab\Structures\401.001.15BPR39.SMU\_TITILE.dgn



**DESIGN DATA**  
ROCKINGHAM COUNTY  
#780132 ADT 2015 = 20,000

**PROJECT LENGTH**  
ROCKINGHAM COUNTY  
#780132 = 0.098 MILE

Prepared In the Office of:  
  
MI ENGINEERING  
1011 SCHAUB DRIVE, SUITE 100  
RALEIGH, NC 27606  
(919) 851-6606  
FIRM PE NUMBER : P-0671  
for the North Carolina Department of Transportation  
2018 STANDARD SPECIFICATIONS MI ENGINEERING CONTACT  
**MORRIS ISRAELNAIM, P.E.**  
PROJECT ENGINEER  
NCDOT CONTACT  
**TIMOTHY M. SHERRILL, P.E.**  
PROJECT ENGINEER

  
8/5/2021  
**BYRON E. ATKINSON, P.E.**  
PROJECT DESIGN ENGINEER

LETTING DATE:  
OCTOBER 19, 2021