


TIP PROJECT: R-2566BA

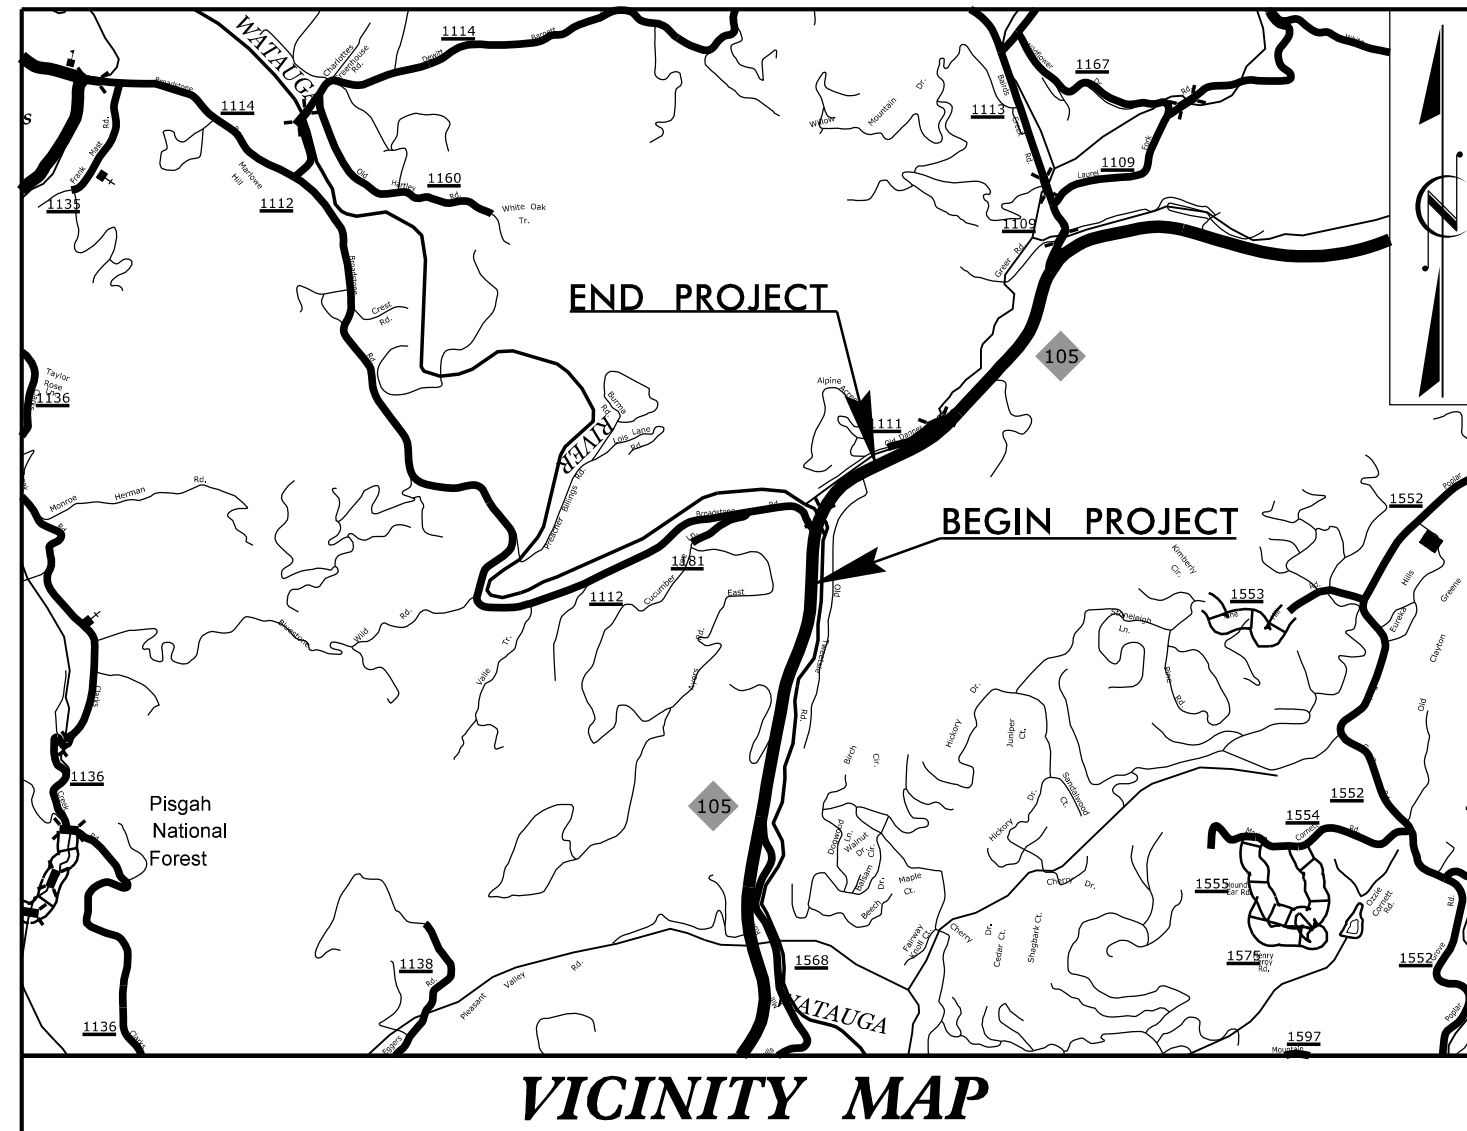

VICINITY MAP



STATE OF NORTH CAROLINA
DIVISION OF HIGHWAYS

UTILITIES BY OTHERS PLANS
WATAUGA COUNTY



LOCATION: NC 105 - CONSTRUCT NEW BRIDGE OVER WATAUGA
RIVER AND LEFT-TURN LANE AT SR 1112
(BROADSTONE RD) WITHIN THE LIMITS OF R-2566BA

TYPE OF WORK: UTILITY RELOCATION

NOTE:
ALL UTILITY WORK SHOWN ON THIS
SHEET IS DONE BY OTHERS.
NO PAYMENT WILL BE MADE TO
THE CONTRACTOR FOR UTILITY WORK
SHOWN ON THIS SHEET.

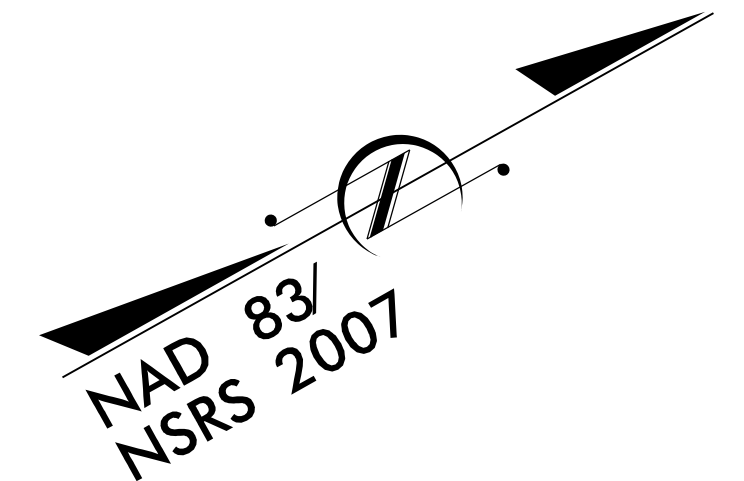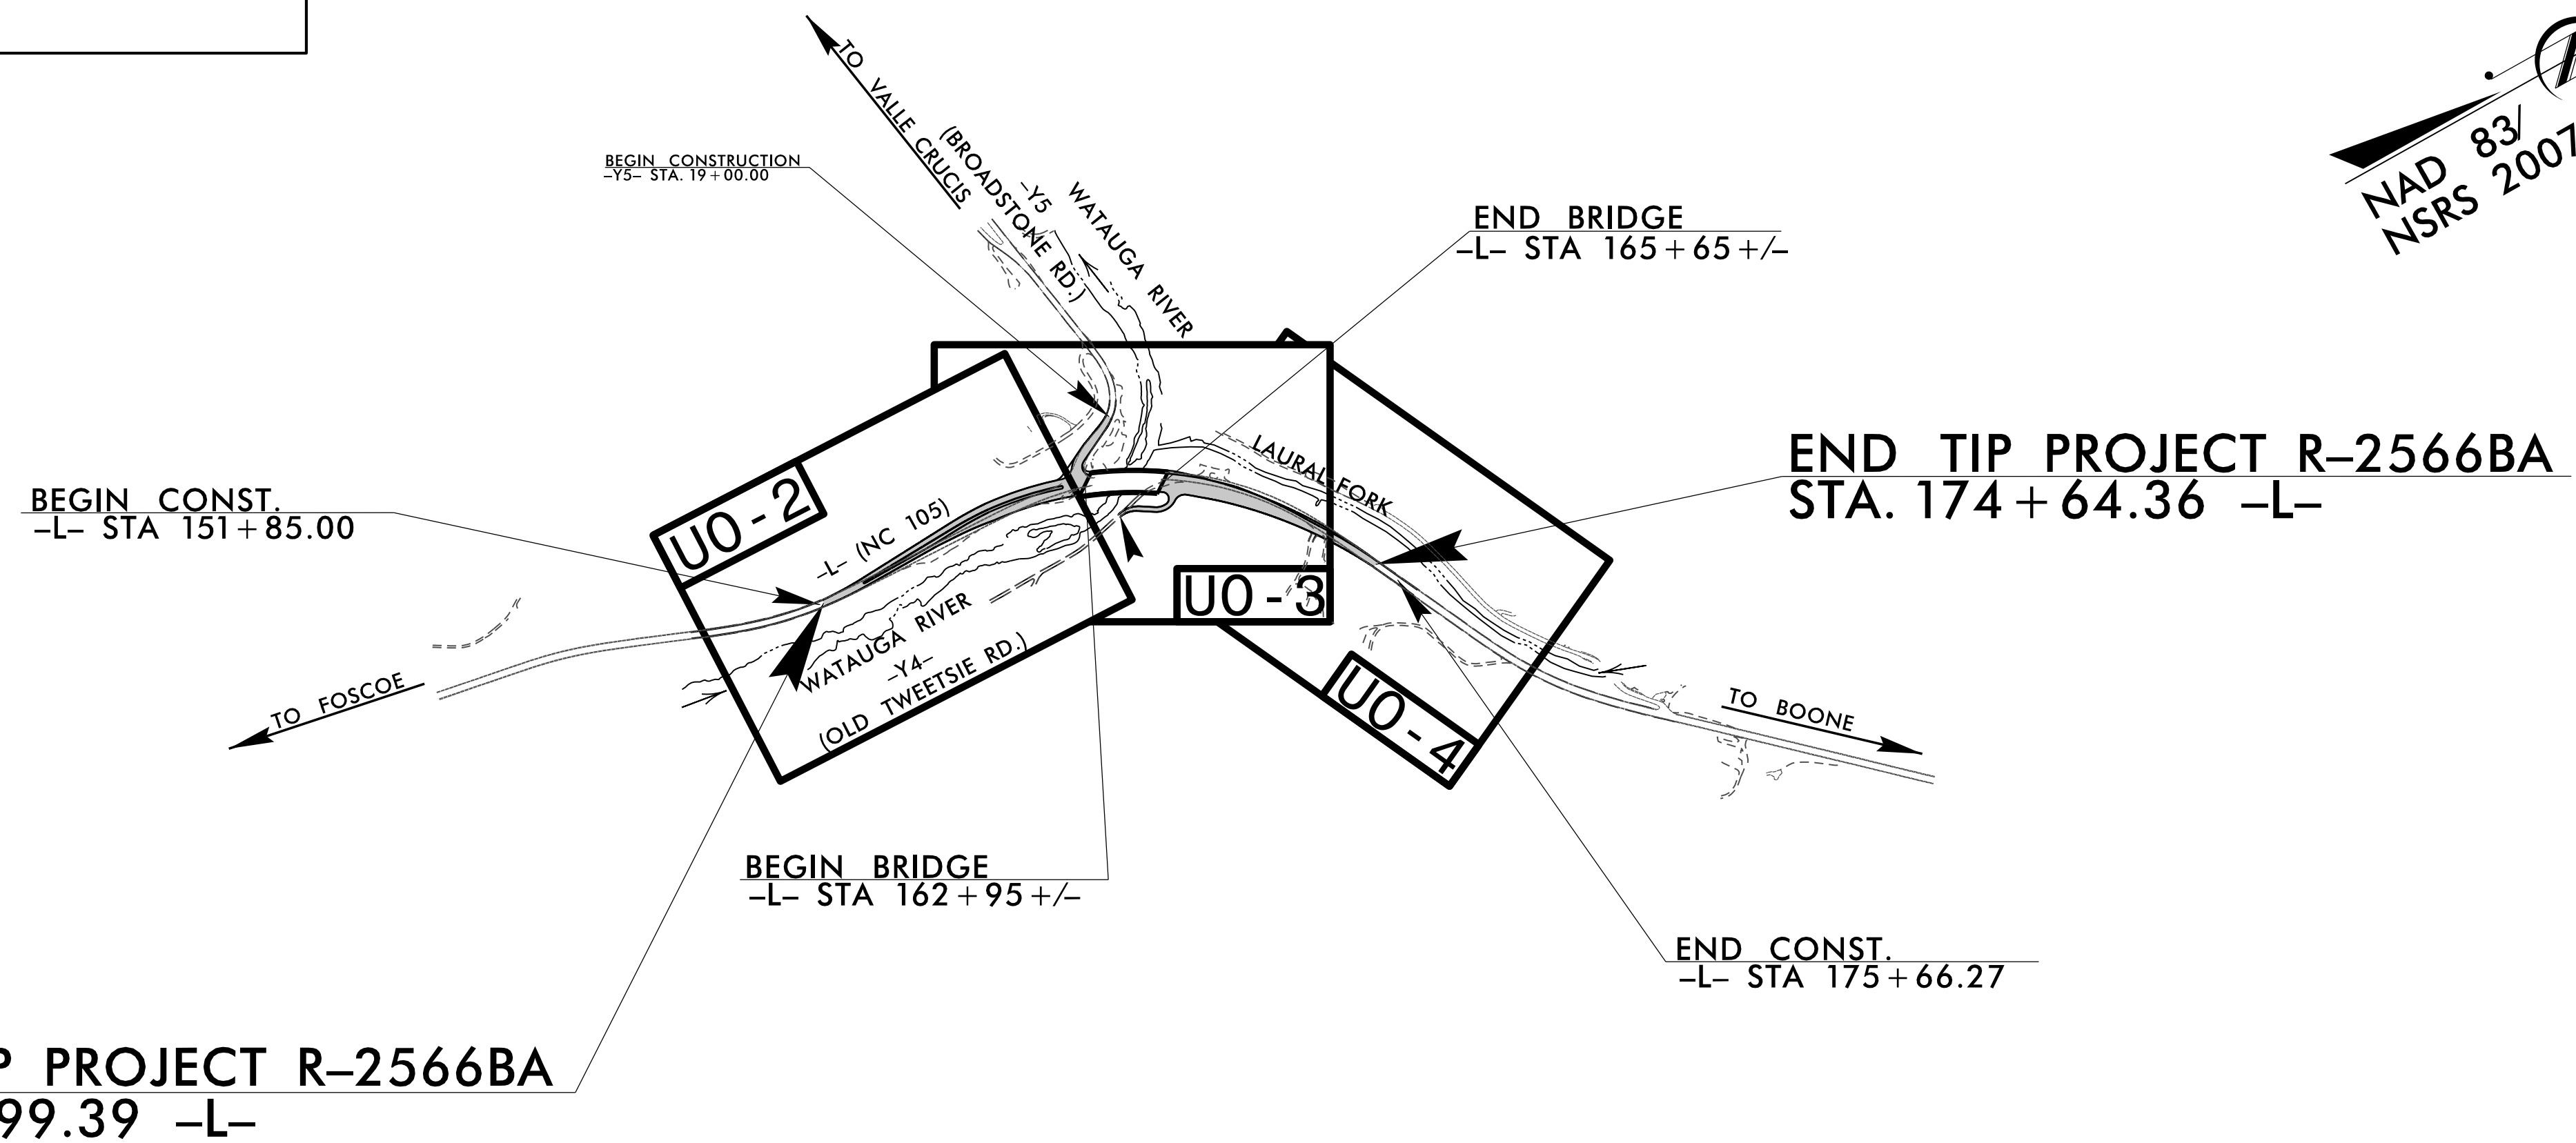

GRAPHIC SCALES

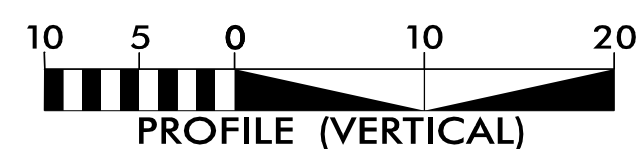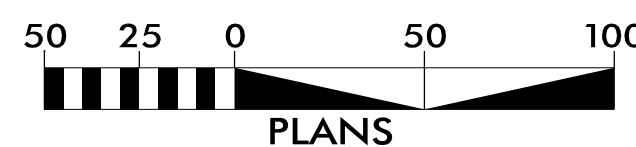

INDEX OF SHEETS

SHEET NO.:

UO-1

UO-2 THRU UO-4

DESCRIPTION:

TITLE SHEET

UBO PLAN SHEETS

UTILITY OWNERS WITH CONFLICTS

- (A) POWER (TRANSMISSION & DISTRIBUTION) - BLUERIDGE ENERGY
- (B) COMMUNICATIONS - SPECTRUM
- (C) COMMUNICATIONS - SKYLINE MEMBERSHIP CORP
- (D) COMMUNICATIONS - AT&T


PREPARED IN THE OFFICE OF:



3220 GLEN ROYAL RD. RALEIGH, NC 27617
TELE 919.788.0224 FAX 919.788.0232
NC LICENSE #P-0189

UTILITIES PROJECT ENGINEER

Mary Jo Lee, P.E.

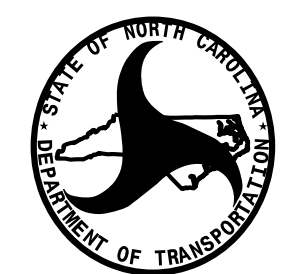

DIVISION OF HIGHWAYS
UTILITIES UNIT
1555 MAIL SERVICES CENTER
RALEIGH NC 27699-1555
PHONE (919) 707-6690
FAX (919) 250-4151

MICHAEL BRIGHT UTILITIES REGIONAL ENGINEER

JT YOON, PE UTILITIES ENGINEER

AMY DUPREE YORK UTILITIES AREA COORDINATOR

GREG SEALY UTILITIES COORDINATOR

